


PZ26-12000001
04/01/2026

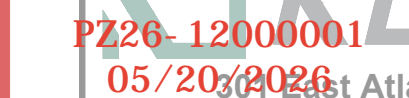

PZ26- 12000001
05/20/2026

Florida Engineering Business License: CA7928
Florida Surveyor and Mapper Business License: LB6860
Florida Landscape Architecture Business License: LC2600045

[illegible]

PRELIMINARY PLAN
NOT FOR CONSTRUCTION

**THESE PLANS ARE NOT FULLY PERMITTED
AND ARE SUBJECT TO REVISIONS MADE
DURING THE PERMITTING PROCESS.**

RESPONSIBILITY FOR THE USE OF THESE
PLANS PRIOR TO OBTAINING PERMITS FROM
ALL AGENCIES HAVING JURISDICTION OVER
THE PROJECT WILL FALL SOLELY UPON THE
USER.

ISSUE DATE: 02/25/2026

DESIGNED BY: SL, KU

DRAWN BY: KU, EZ

CHECKED BY:	SL, KU
-------------	--------

BID-CONTRACT:	
----------------------	--

PAUL H. WEINBERG, PLA
FLORIDA REG. NO. LA6666804
(FOR THE FIRM)

CLIENT

**RP
POMPANO
LLC**

PROJECT	
---------	--


DOWNTOWN POMPANO

SHEET TITLE

PHOTOMETRIC PLAN

SHEET
NUMBER **LL-107**

PROJECT NUMBER	15083.00
----------------	----------

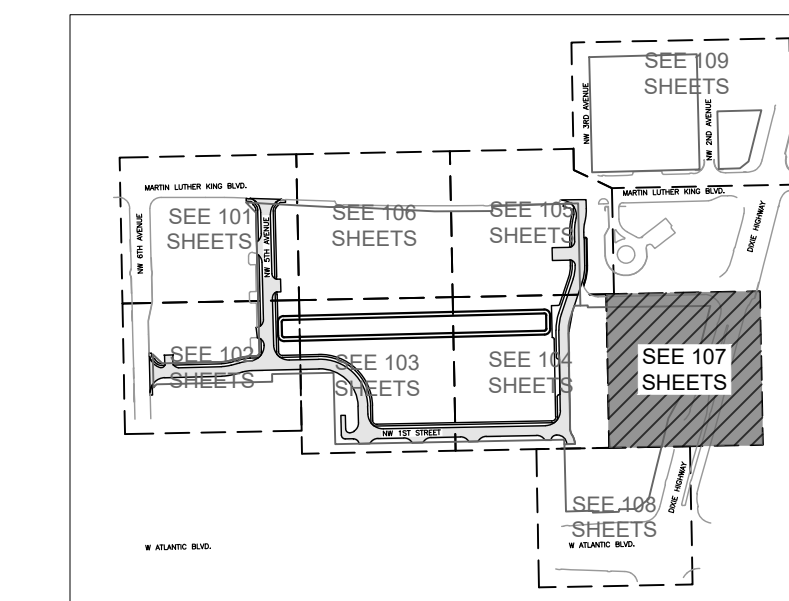


KEY PLAN

MATCH LINE: REF. SHEET LL-104

NO PROPOSED PHOTOMETRICS
ON THIS SHEET

MATCH LINE: REF. SHEET LL-108

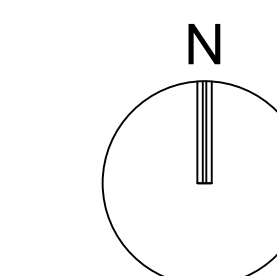

GRAPHIC SCALE

0 20

SCALE: 1" = 20'

NOTE: PRINTED DRAWING SIZE

NOTE: PRINTED DRAWING SIZE
MAY HAVE CHANGED FROM

ORIGINAL. VERIFY SCALE USING
BAR SCALE ABOVE.

BAR SCALE ABOVE:

[illegible][illegible]