


EXHIBIT B

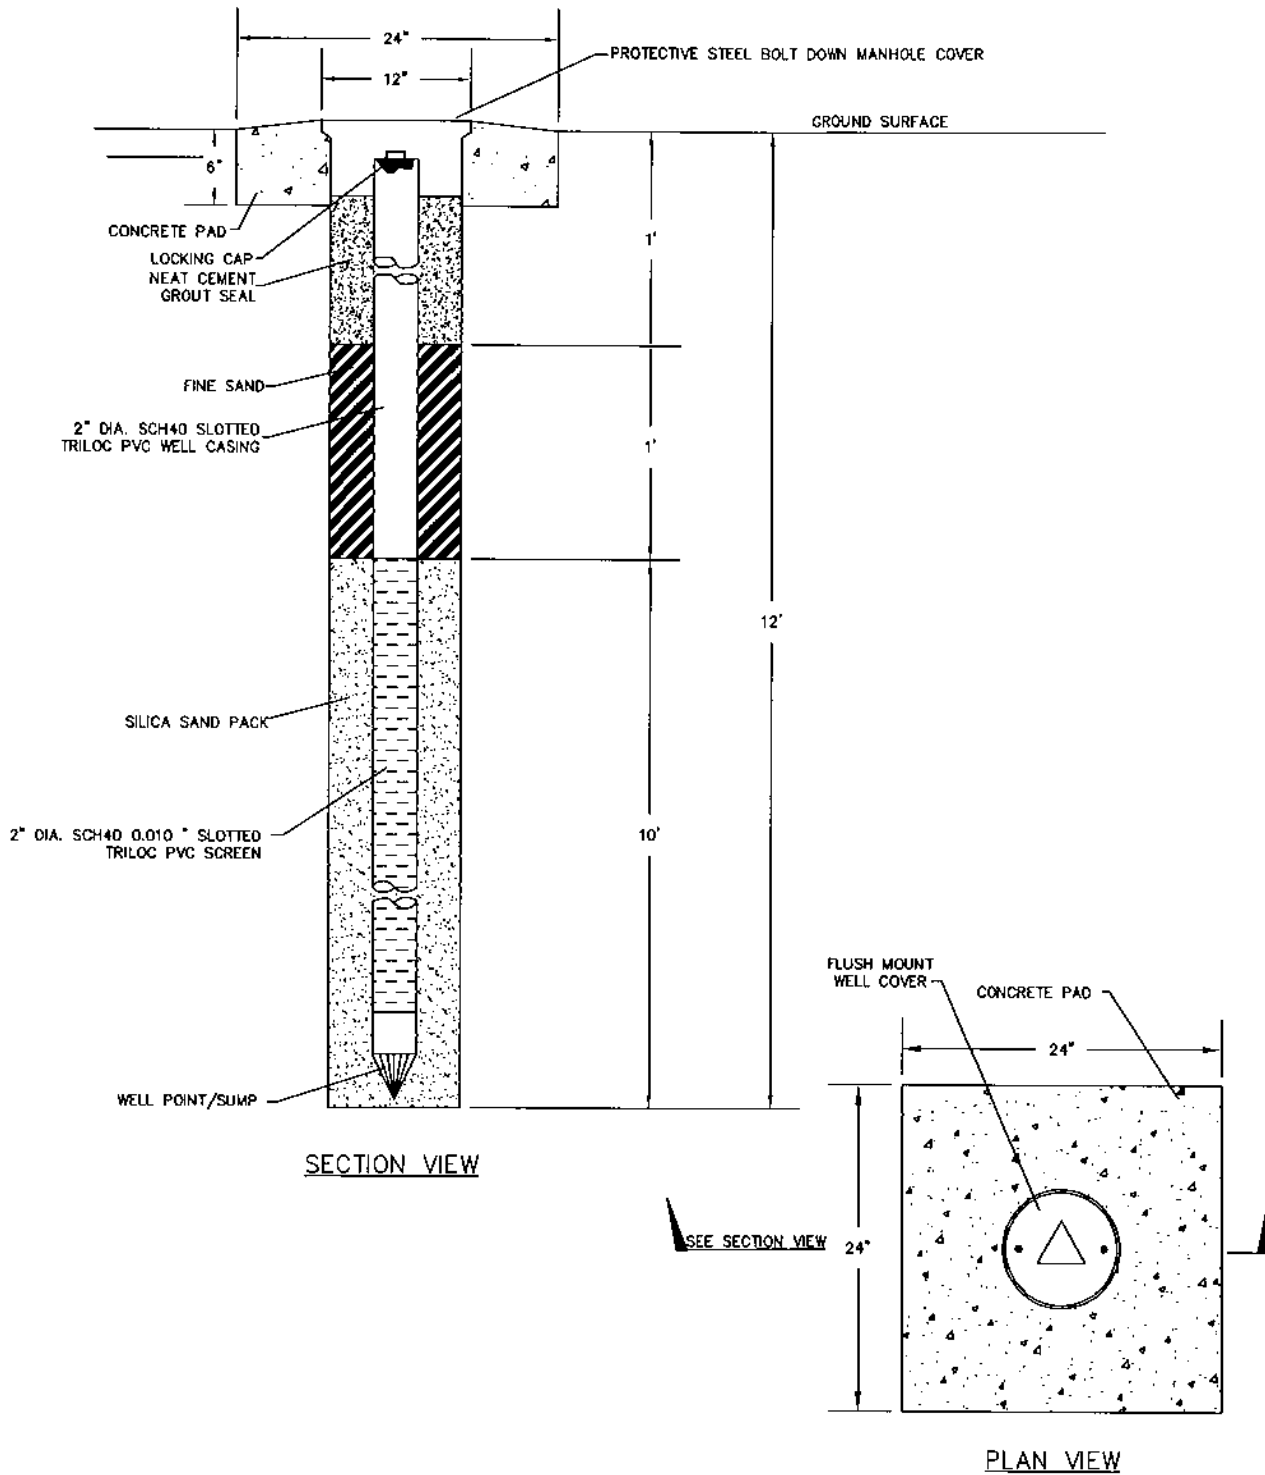

**Andreyev
Engineering,
Inc.**

RIGHT OF WAY PERMIT APPLICATION

DINA & EMAN INC.
1511 HAMMONDVILLE RD
POMPANO BEACH, BROWARD COUNTY, FL

APPROXIMATE SCALE:

DATE: 08/06/18

ENGINEER: JE

N.T.S.

PN: APEN-16-115

DRAWN BY: DLS

**MONITORING
WELL DETAIL**

FIGURE 2