



COLOR RENDERING -SIGNS LOCATION

BUILDING C: RESTAURANT LOCATION


LEGEND FOR EXTERIOR FINISHES AND COLOR	
A	STUCCO W/ SCORE LINES JUTE BROWN-SHERWIN WILLIAMS SW-6095
B	STUCCO PURE WHITE-SHERWIN WILLIAMS SW-7005
C	STUCCO GREYISH-SHERWIN WILLIAMS SW-6001
D	STUCCO LIGHTWEIGHT BEIGE-SHERWIN WILLIAMS SW-6092
GLASS- GREY TINT STORE FRONT FRAMES-DARK ALUMINUM RAIL - CLEAR GLASS - SHOE MOUNTED	
NOTE: ALL MECHANICAL EQUIPMENT WILL BE HIDDEN FROM VIEW.	

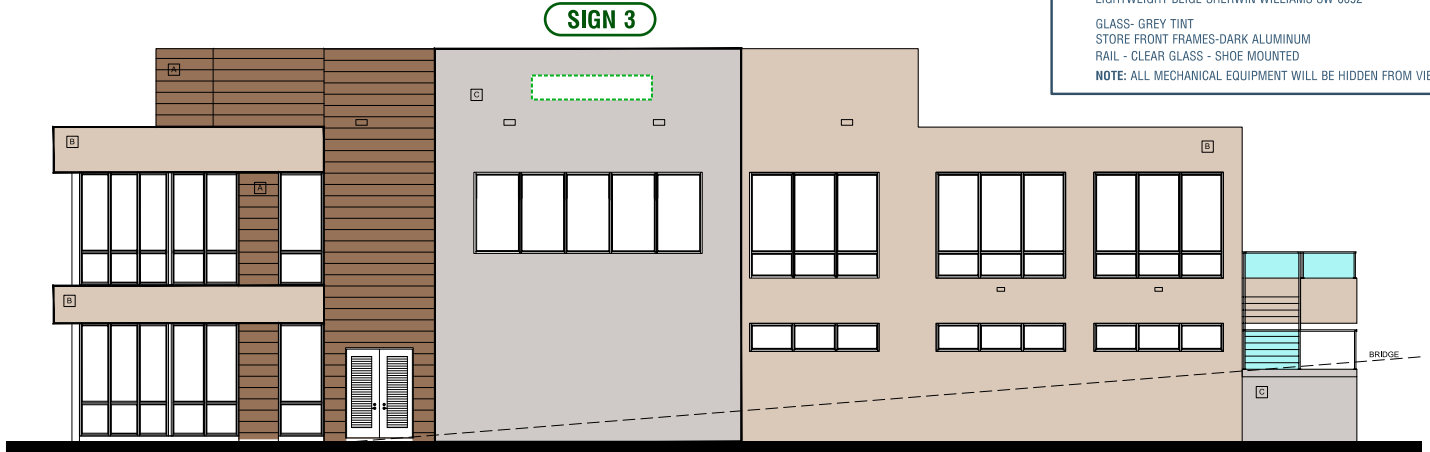


BLDG. "C" RESTAURANT #2 - NORTH ELEVATION

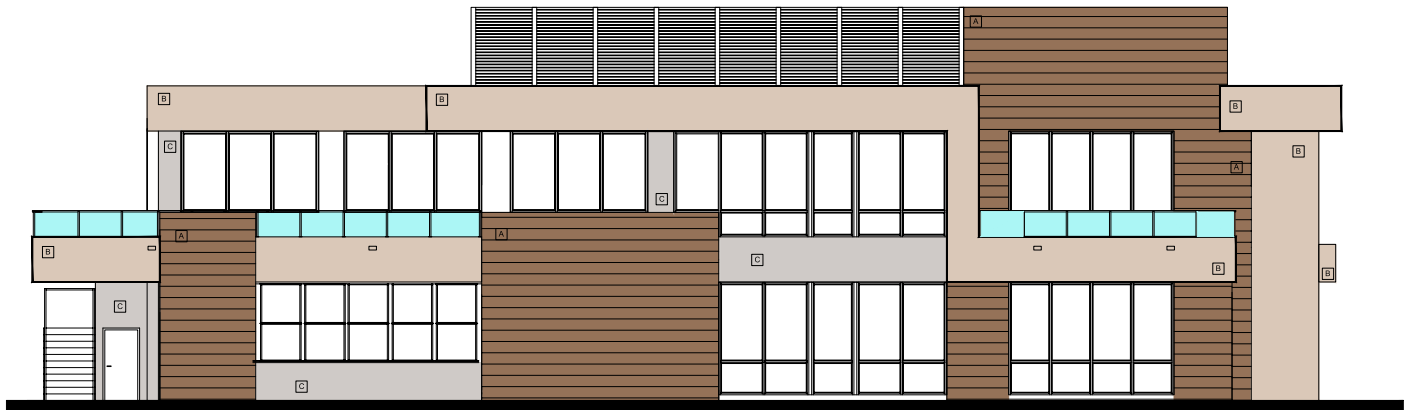

BLDG. "C" RESTAURANT #2 - SOUTH ELEVATION

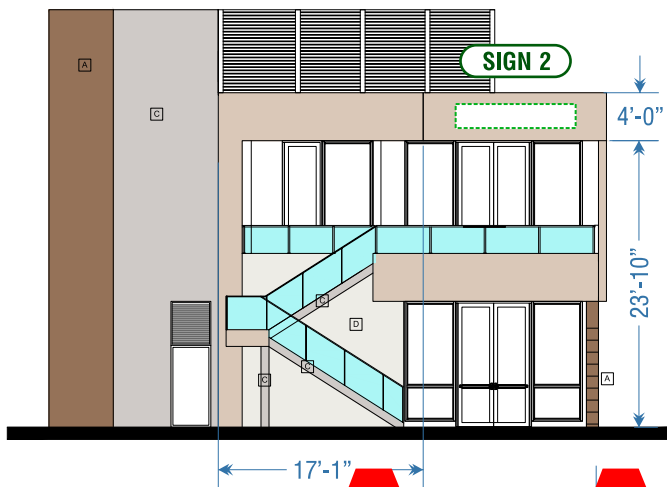

BLDG. "C" RESTAURANT #2
WEST ELEVATION

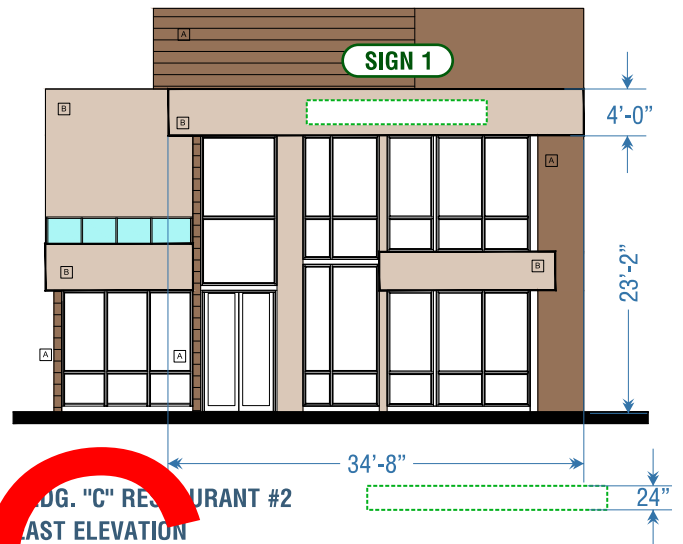

BLDG. "C" RESTAURANT #2
EAST ELEVATION

Dimensions: signs shall not exceed the square foot of sign area per one linear foot of sign frontage. Individual elements or letters are limited to 24 inches in height.

SIGN ALLOTMENT: 1 TENANT BUILDING TO ALLOW 3 WALL SIGNS ON SIGN FASCIA, TO NOT OCCUPY MORE THAN 70% OF WALL FASCIA TO BE POSITIONED IN 3 DIFFERENT ELEVATIONS

A	SW 6095	B	SW 7005	C	SW 6001	D	SW 6092
---	---------	---	---------	---	---------	---	---------