


PROPOSED FRONT SIGN - ELEVATION DETAILS - NORTH

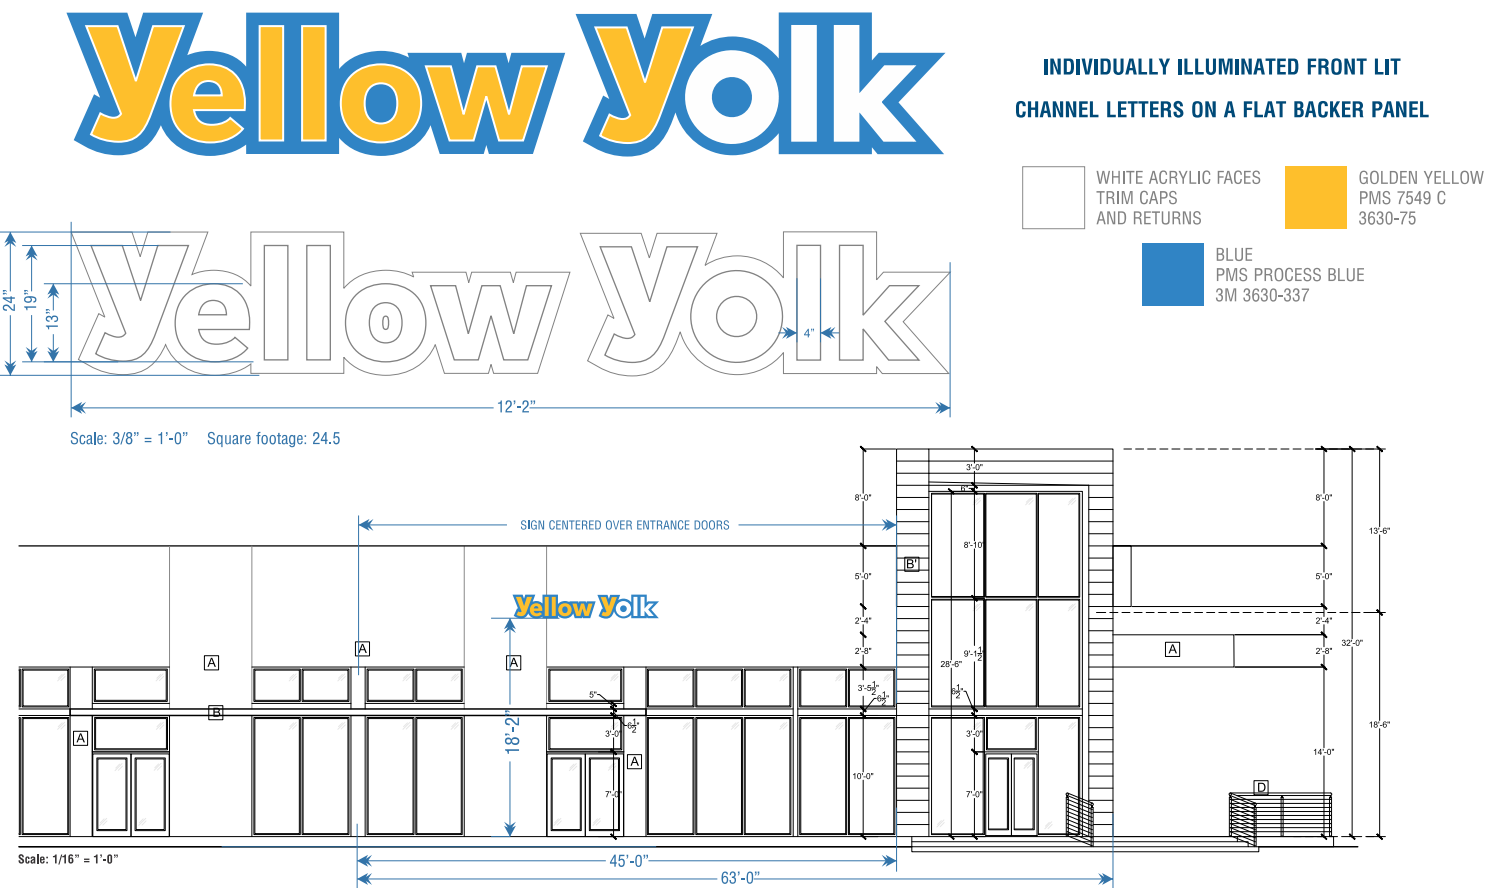

PROPOSED REAR SIGN - ELEVATION DETAILS -SOUTH

