


SITE PLAN

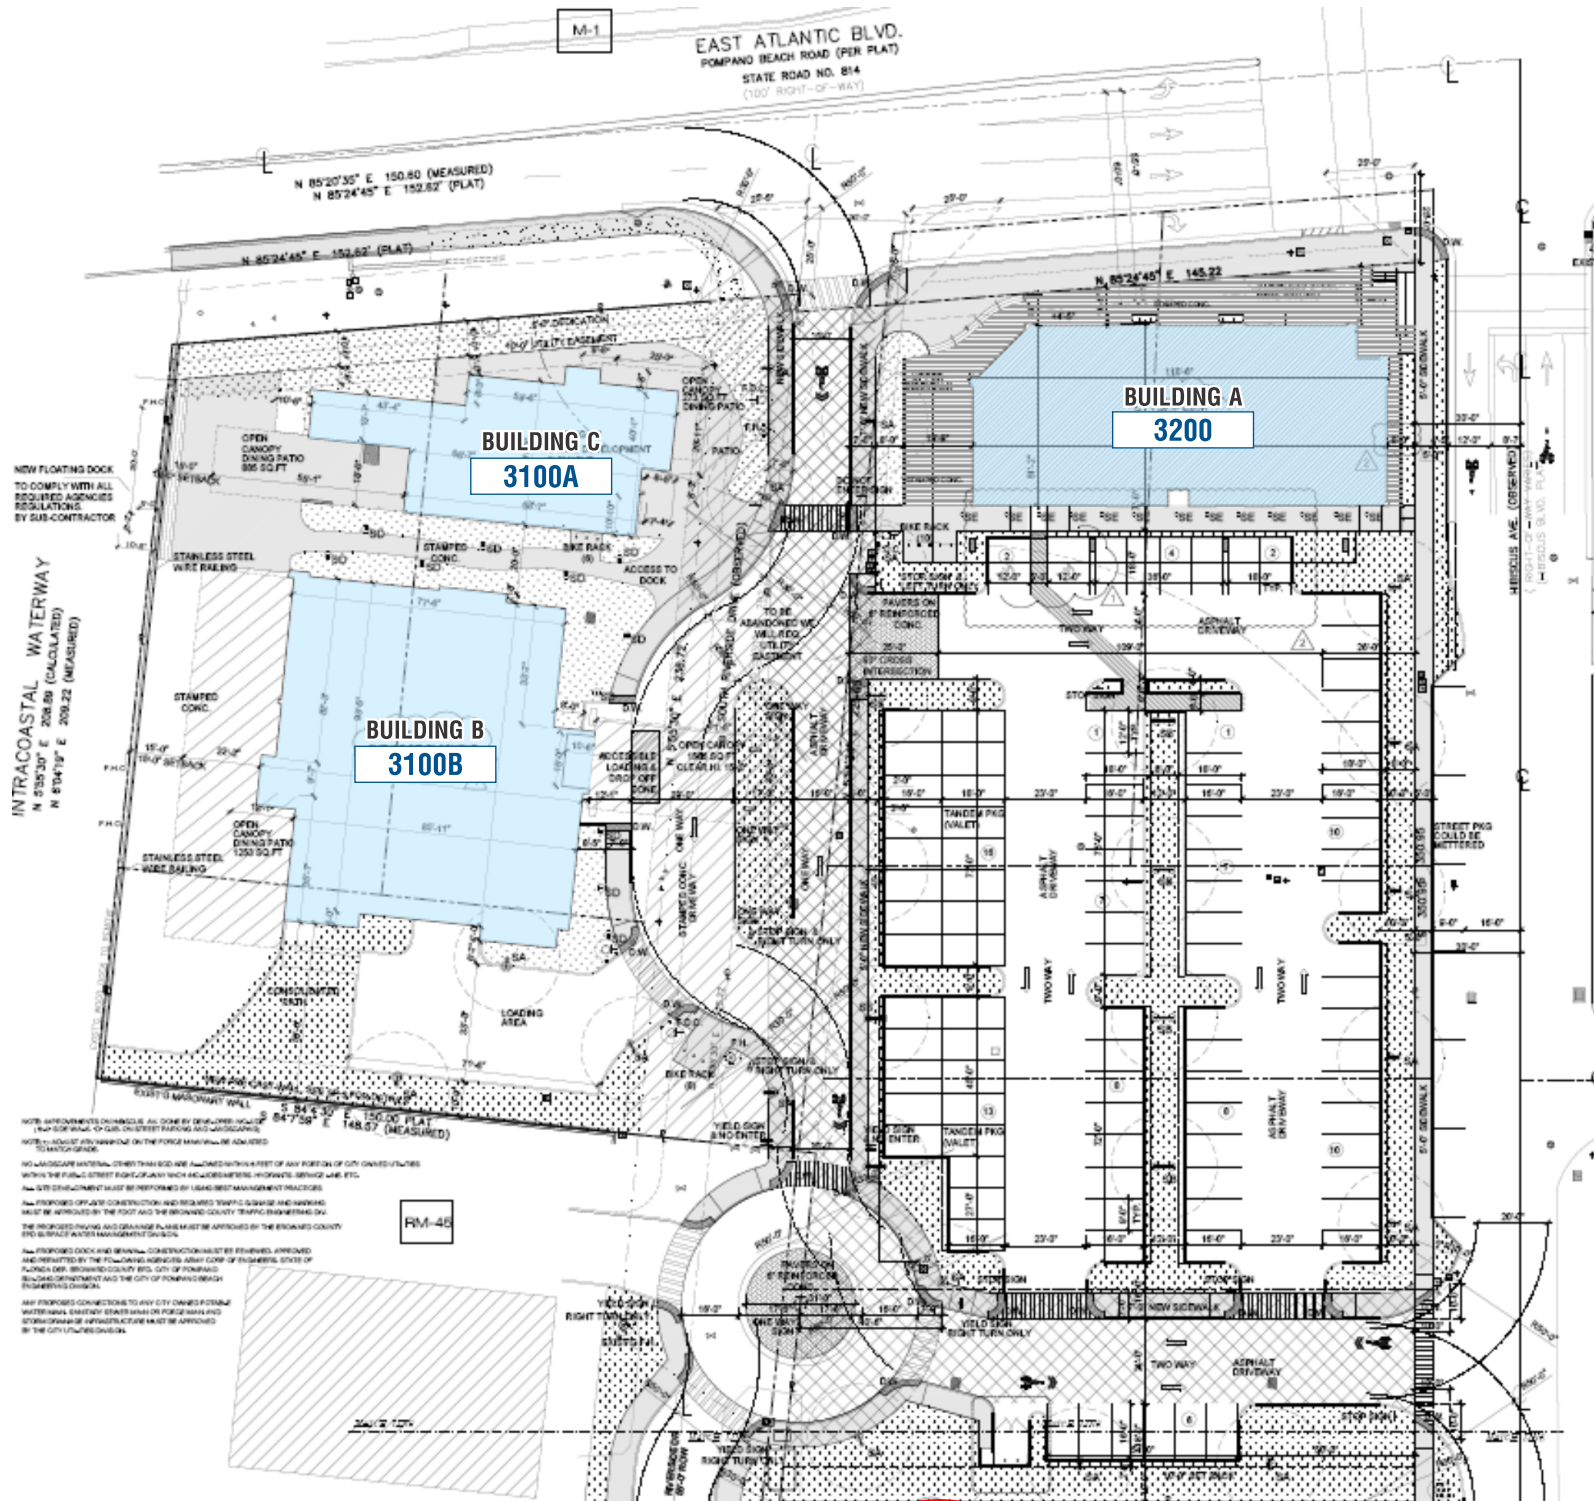

AAC

PZ23-30000003

05/07/2024