


PIPE DIA.	W <sup>1</sup> (IN)	W <sup>2</sup> (IN)	T (GAUGE)	H (IN)
15"	21"	21"	16	VARIES
18"	24"	24"	16	VARIES
21"	30"	30"	16	VARIES
24"	30"	38"	16	VARIES
30"	38"	42"	14	VARIES
36"	42"	48"	14	VARIES
42"	48"	54"	14	VARIES
48"	54"	60"	14	VARIES
54"	60"	66"	14	VARIES

- RECTANGULAR STRUCTURE
- ROUND STRUCTURE

## A POLLUTION BAFFLE DETAIL


SCALE: N.T.S.

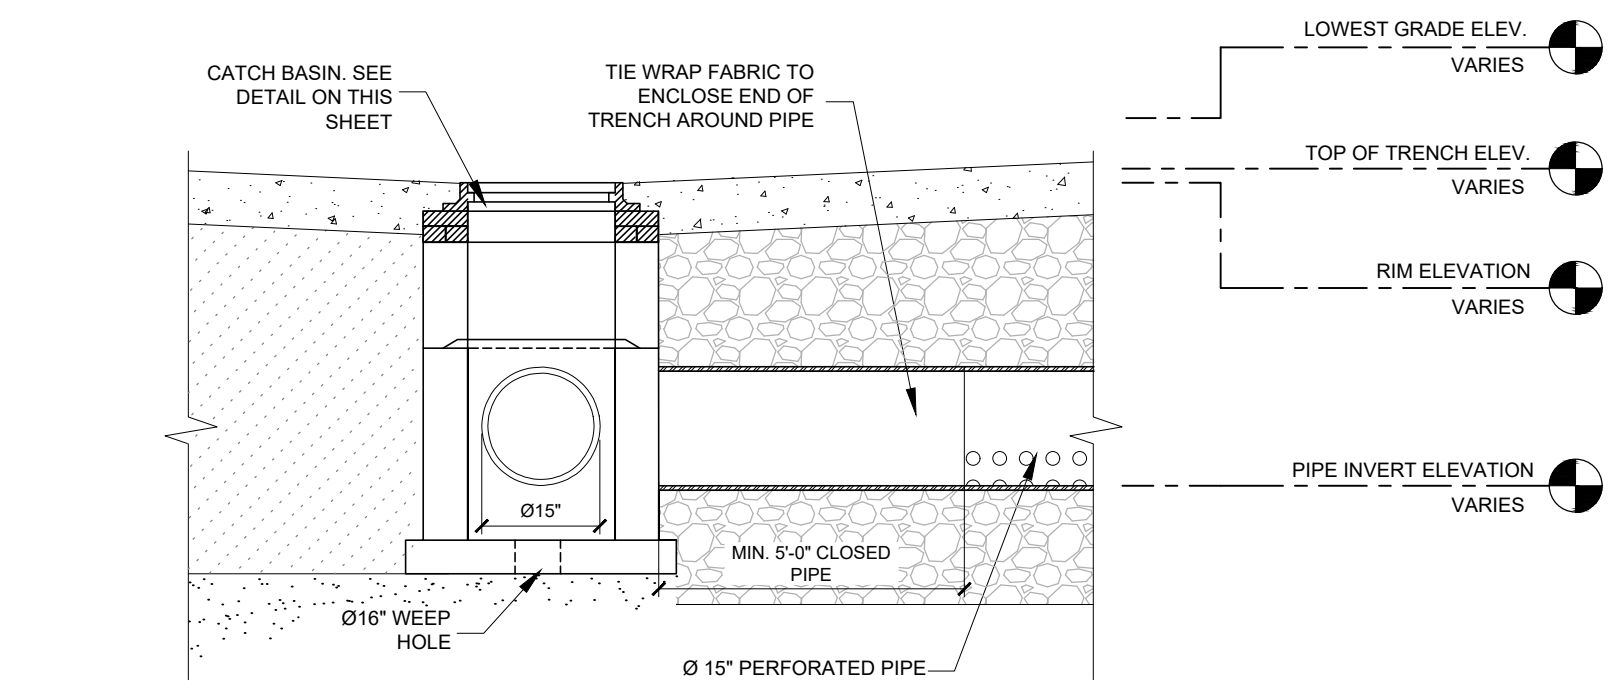

## B CATCH BASING ELEVATION


SCALE: N.T.S.

CATCH BASIN	RIM ELEV. (FT)	BOTTOM ELEV. (FT)	INVERT ELEVATION			PIPE DIAMETER		
			NORTH	SOUTH	EAST	NORTH	SOUTH	EAST
CB-1	12.80	7.05	9.55	-	9.55	18"	-	18"
CB-2	12.80	7.05	-	-	9.55	-	-	18"
CB-3	12.85	7.05	11.00	9.55	-	6"	18"	-

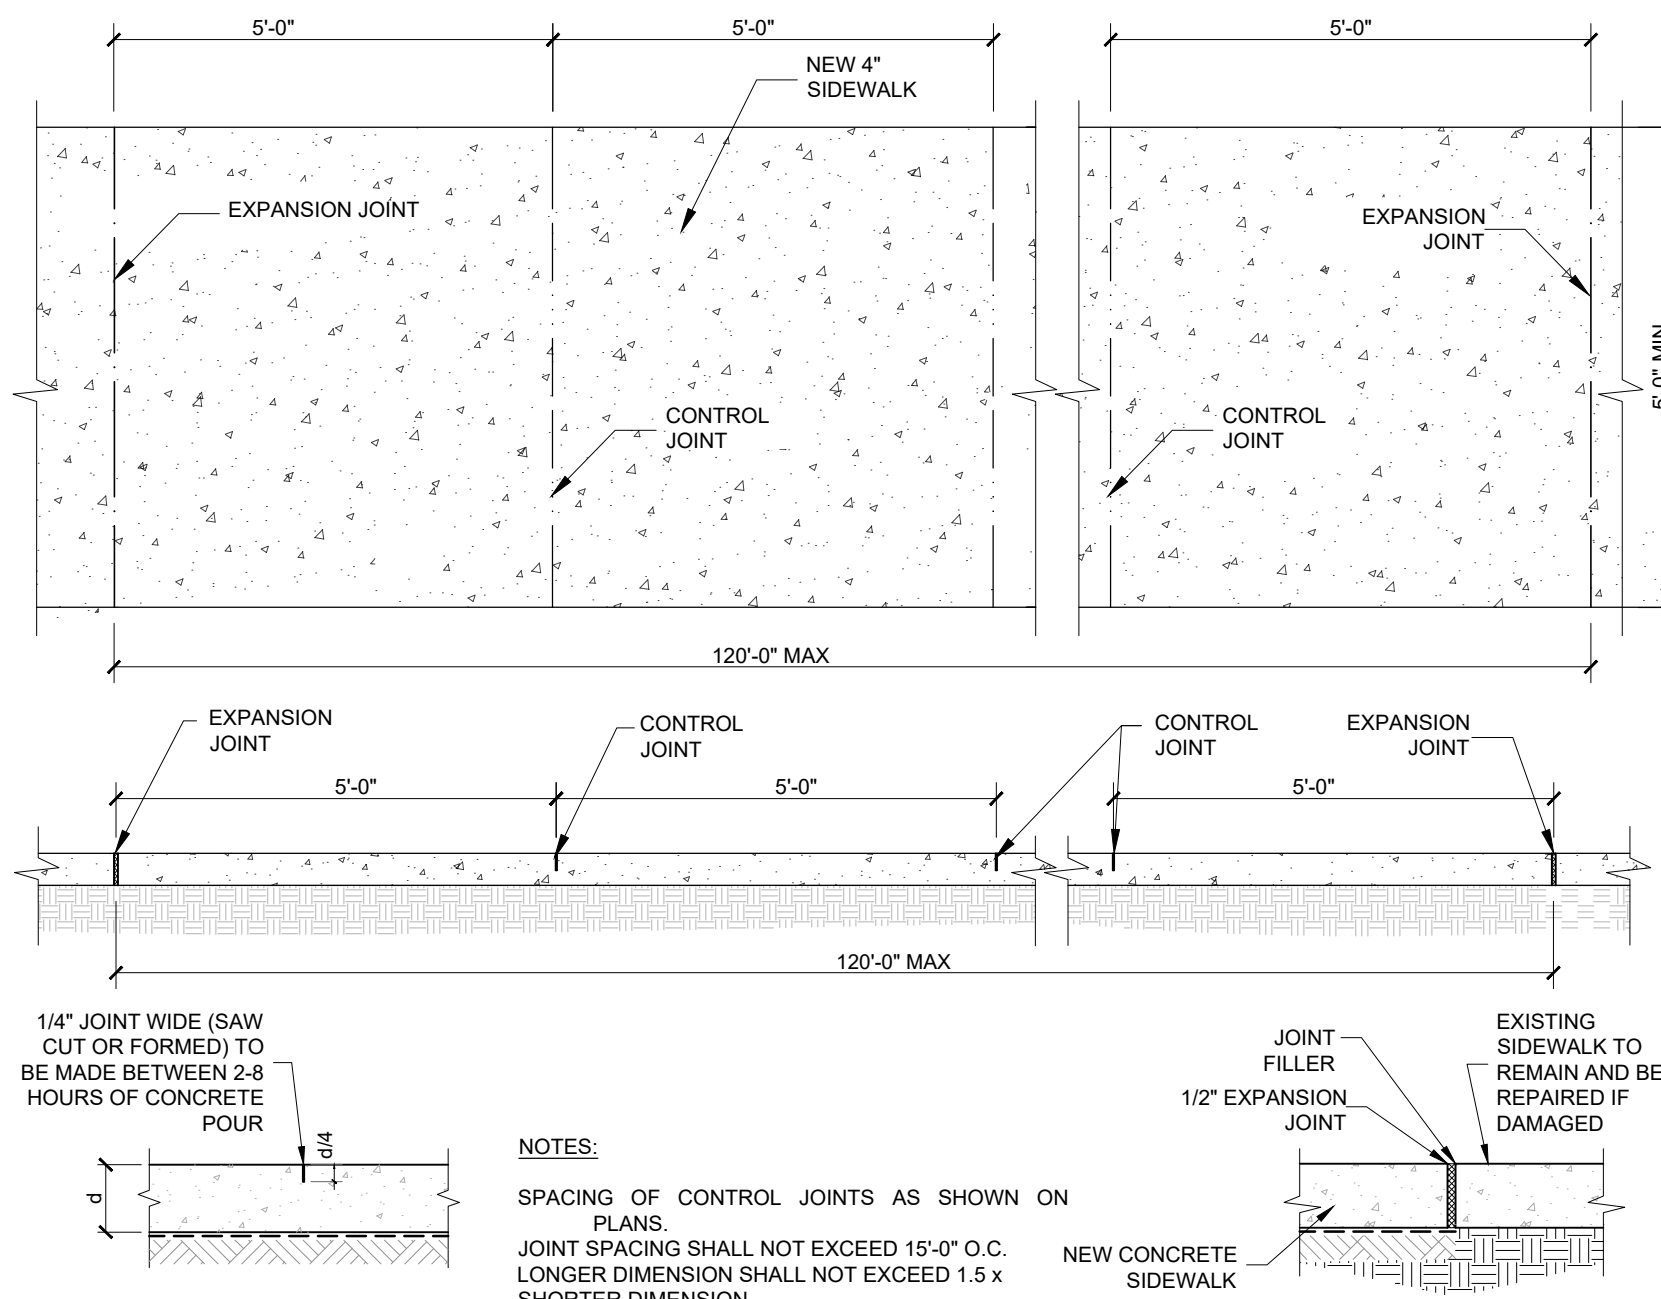


## C SIDEWALK DETAIL

SCALE: N.T.S.

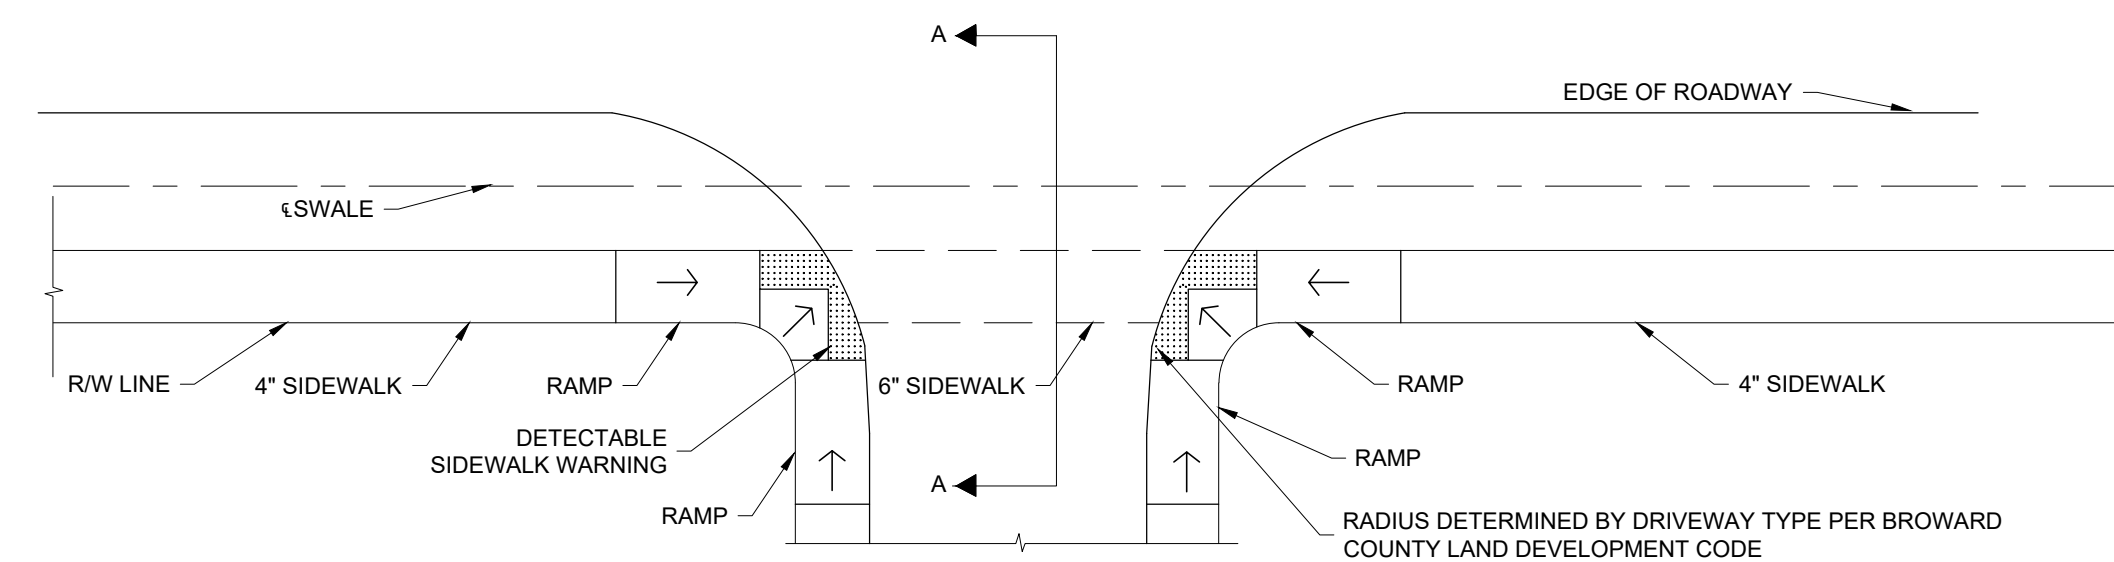


## PLAN - DRIVEWAY WITH SIDEWALK SETBACK FROM UNCURBED ROADWAY

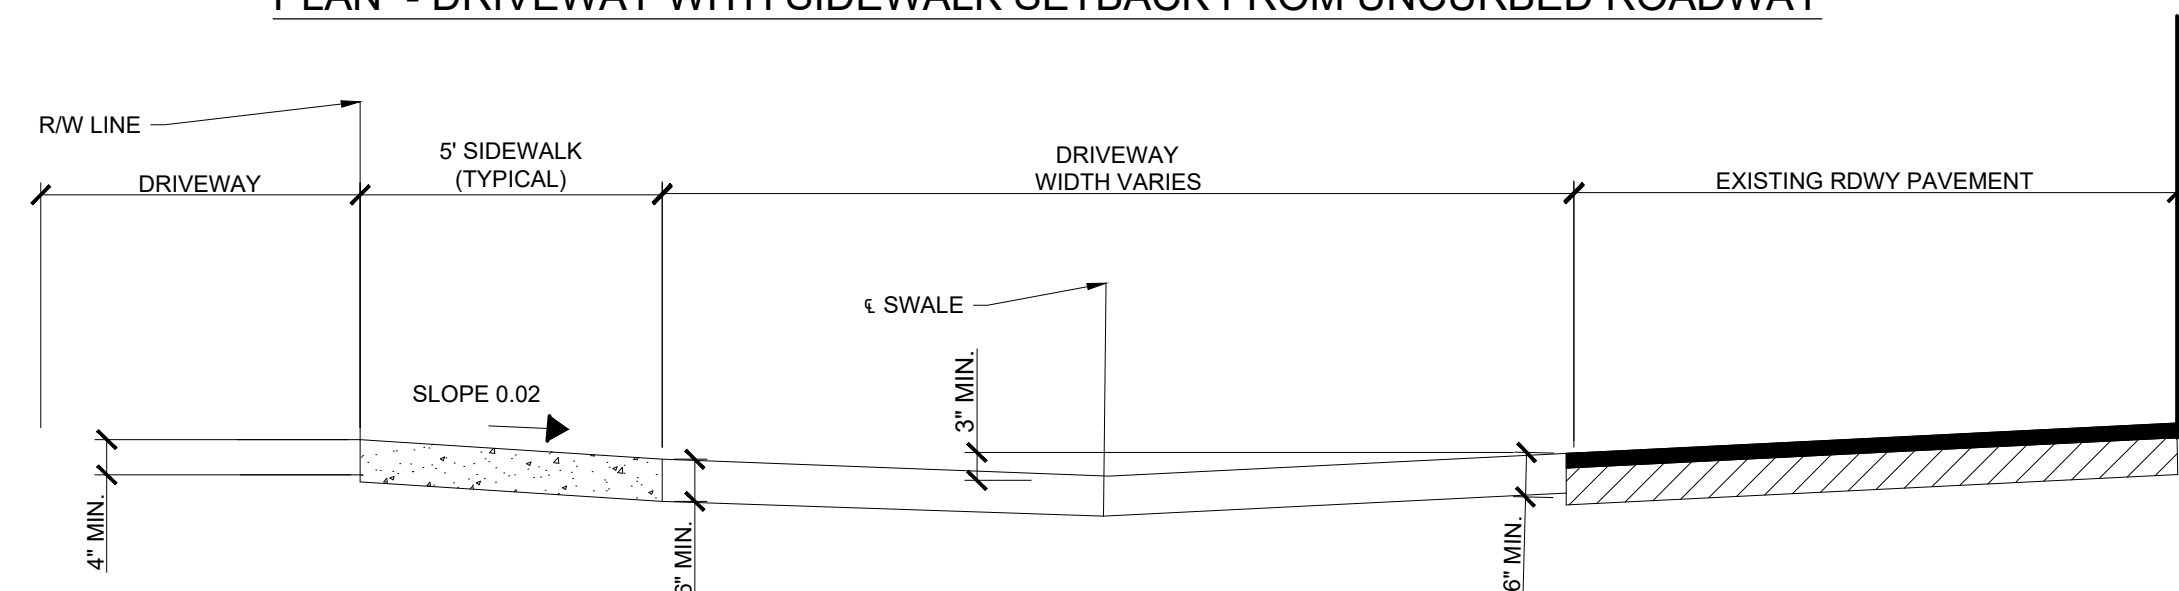

## SECTION A

## D DRIVEWAY DETAIL

SCALE: N.T.S.

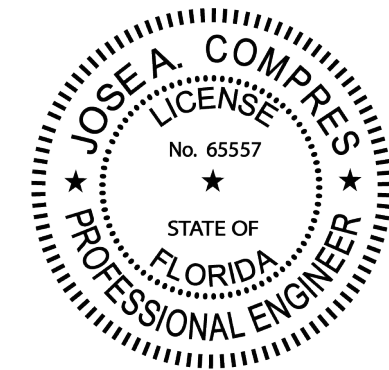

THIS DRAWING WAS REVISIONALLY SIGNED AND SEALED BY JOSE A. COMPRES ON THE DATE INDICATED IN THE SIGNATURE. PRINTED COPIES OF THIS DOCUMENT ARE NOT CONSIDERED SIGNED AND SEALED AND THE SIGNATURE MUST BE VERIFIED ON ANY ELECTRONIC COPIES.

JOSE A. COMPRES, P.E.  
FLORIDA P.E. LIC. # 65557

CONEMCO ENGINEERING, INC.

PROJECT NAME / ADDRESS:  
324 HAUS MIXED USE / NEW BUILDING - CIVIL PLANS  
REDESIGN  
324 NW 6TH STREET, POMPAÑO BEACH, FL 33060

CLIENT/TOWNER:  
AUSTIN FOX ARCHITECTURE  
1754 E COMMERCIAL BLVD, FORT LAUDERDALE, FL 33334

REVISIONS	DATE
1 CITY COMM.	09-08-2025

DATE:	9/12/2025
SCALE:	AS SHOWN
DRAWN:	FP
CHECKED:	PS
APPVD:	JC
PROJECT ID:	FPV-C251004
CONTRACT NO:	-

SHEET NAME:  
DRAINAGE AND SIDEWALK  
DETAILS

DRAWING NO.  
C-501

Sheet No.  
11 OF 18