




SUSPEND PAVEMENT AREAS				
NUMBER	LOCATION	AREA (SF)	DEPTH (FT)	VOLUME (CF)
1	North west	226.5	3	679.5
2	Sout east	184.2	3	552.6
3	Sout east	136.26	3	408.8
4	Sout east	41.73	3	125.2

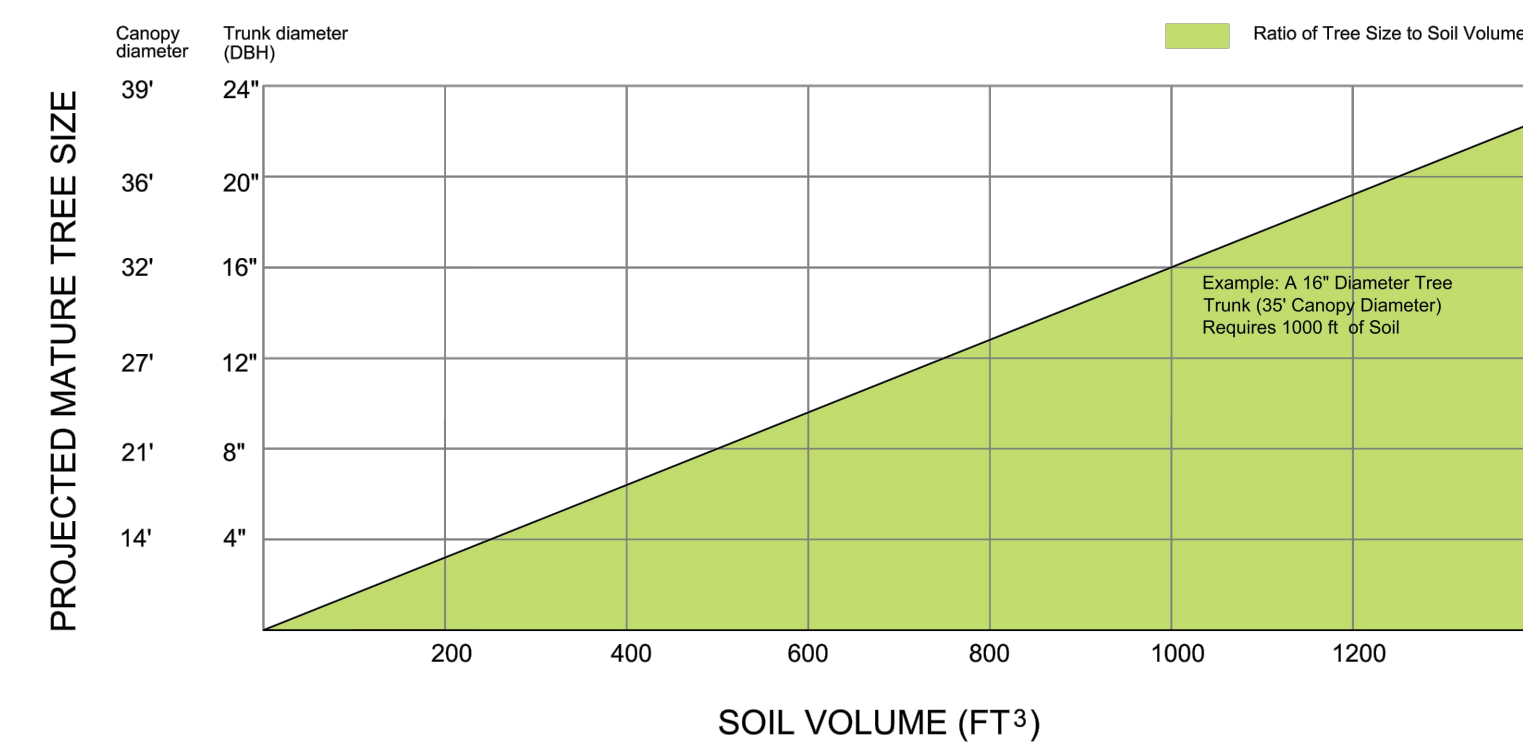

Required Tree to Soil Volume Ratio Graph



Soil volumes depicted in this chart are based on the amount of roots loam soil can support with optimum compaction for root growth.

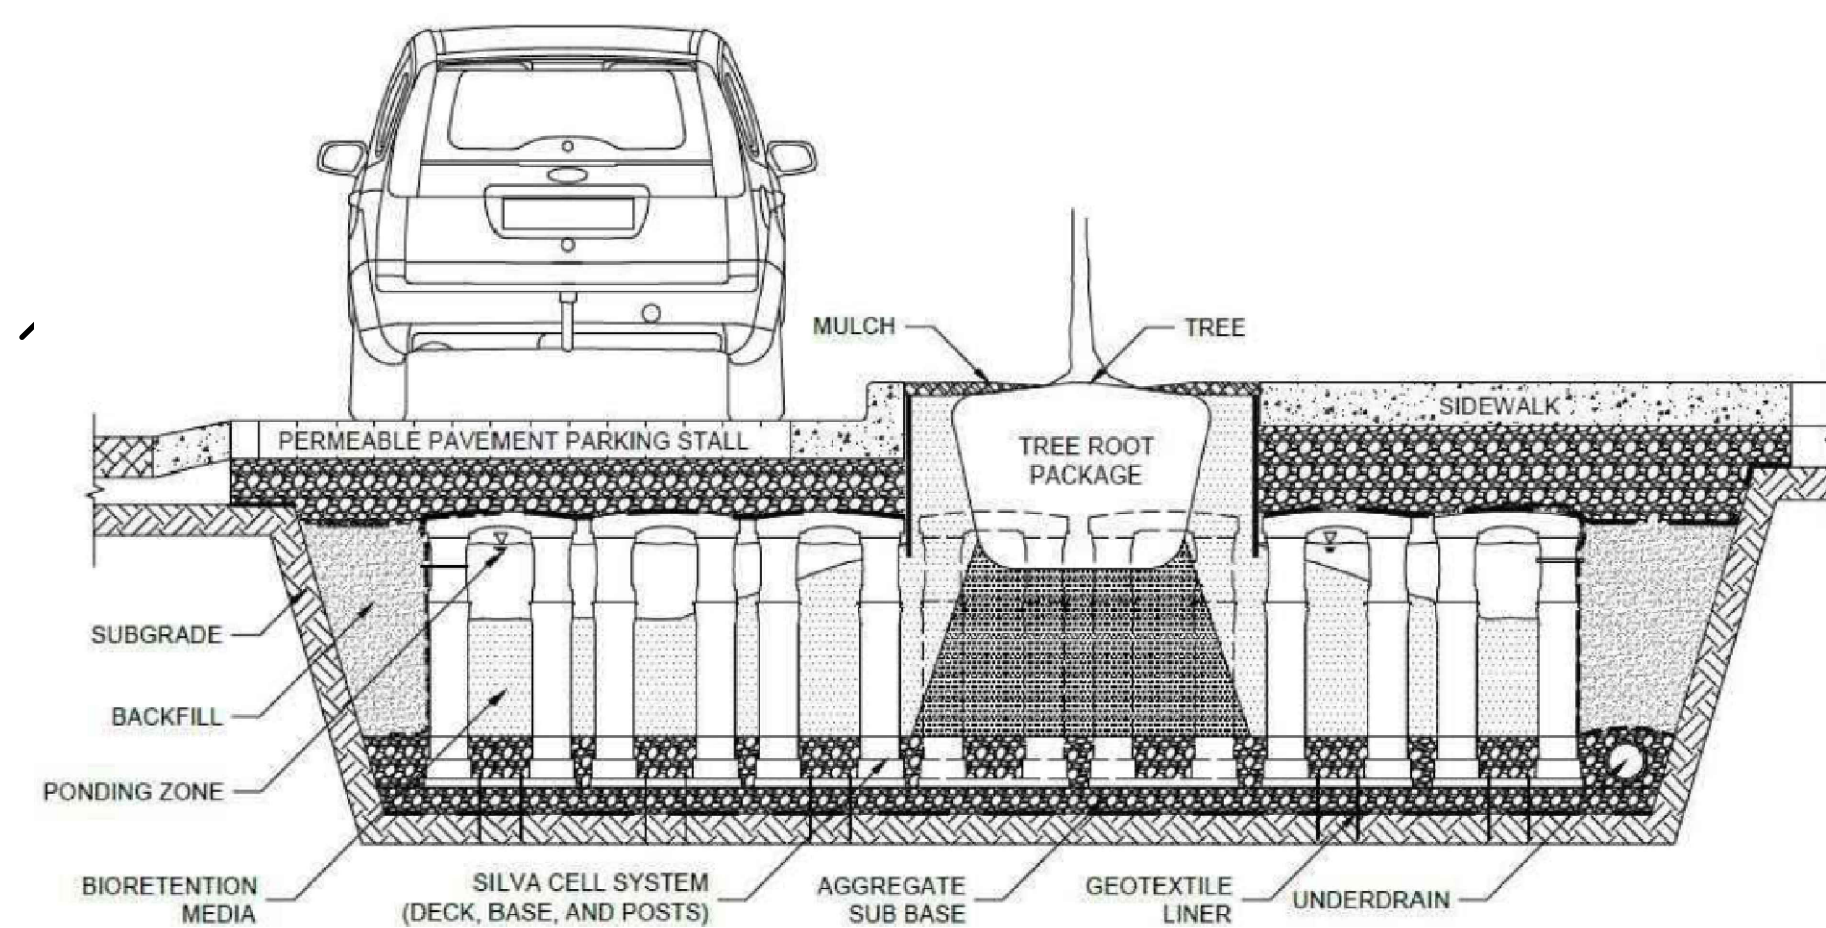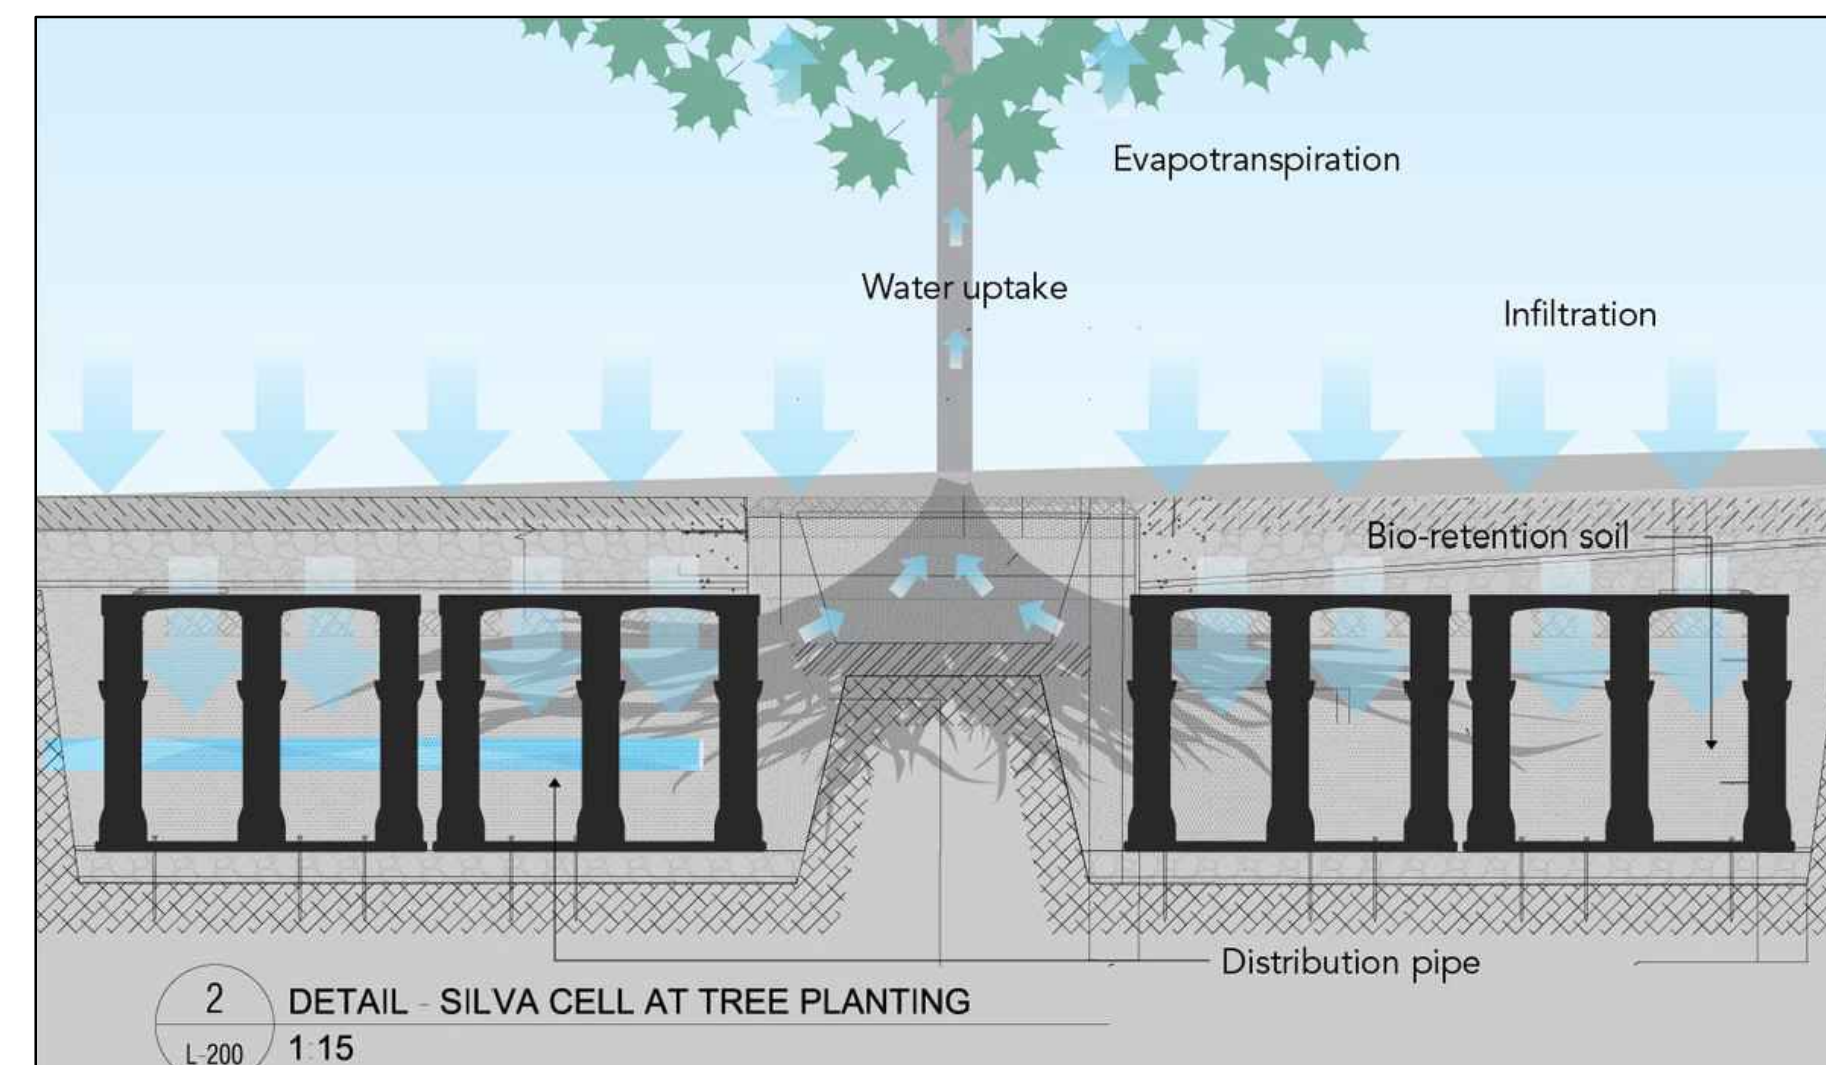


0' 5' 10' 20' 30'

GRAPHIC SCALE



PARAMETRIKA LAND & DESIGN
Gabriela Albornoz
Valeria Quintanilla LA6667640

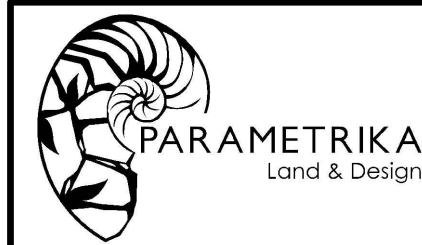

324 NW 6th Street
324 NW 6th Street
Pompano Beach, Florida 33060

REV #2 09/10/2025

SHEET TITLE
Suspended pavement system

ISSUE DATE
01/04/2023

REVISION
Jan 2023

DESIGN
GA

DRAWN
TY

SCALE
3/32" = 1'-0"

SEAL

VALERIA QUINTANILLA
LA6667640

SHEET NUMBER

L-105