




NOEL RODRIGUEZ, PROFESSIONAL
ENGINEER, STATE OF FLORIDA,
LICENSE NO. 86390
THIS ITEM HAS BEEN DIGITALLY
SIGNED AND SEALED BY NOEL
RODRIGUEZ, PE, ON THE DATE
INDICATED HERE.
PRINTED COPIES OF THIS DOCUMENT
ARE NOT CONSIDERED SIGNED AND
SEALED AND THE SIGNATURE MUST
BE VERIFIED ON ANY ELECTRONIC
COPIES.
Digitally signed by Noel
Rodriguez
Date: 2023.11.22 13:04:44 -0500
DATE: November 22, 2023

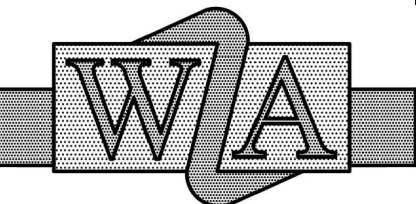

**WALTERS
ZACKRIA
ARCHITECTS**

5813 N. ANDREWS WAY
FORT LAUDERDALE, FL 33309
PHONE: (954) 522-4123
FAX: (954) 522-4128
www.wza-architects.com

Abbas H. Zackria, FL AR 91520

CORPORATE NAME: WALTERS ZACKRIA
ASSOCIATES, PLLC, REGISTERED IN THE
STATE OF FLORIDA. WRITTEN
DIMENSIONS TAKE PRECEDENCE OVER
SCALED DIMENSIONS. THESE DRAWINGS
ARE THE PROPERTY OF WALTERS
ZACKRIA ASSOCIATES, PLLC, AND SHALL
NOT BE REPRODUCED WITHOUT WRITTEN
PERMISSION FROM A PRINCIPAL OF THE
FIRM OR BE LIABLE FOR THE FULLEST
LEGAL RECOURSE. CONTRACTOR SHALL
VERIFY ALL EXISTING CONDITIONS AND
DIMENSIONS AND NOTIFY THE
ARCHITECT OF ANY DISCREPANCIES
PRIOR TO EXECUTION OF WORK.

**CITY OF POMPANO BEACH
CHARLOTTE BURRIE COMM. CENTER
PLAZA AND PASSIVE PARK**
2669 N FEDERAL HWY,
POMPANO BEACH, FL 33064



DRAWN BY: LJ
CHECKED BY: GK
DATE: 04-03-2023
REVISIONS:

10-23-23 PERMIT CO-ORD
11
12
13
14
15

2203



C-3

CIVIL SECTIONS

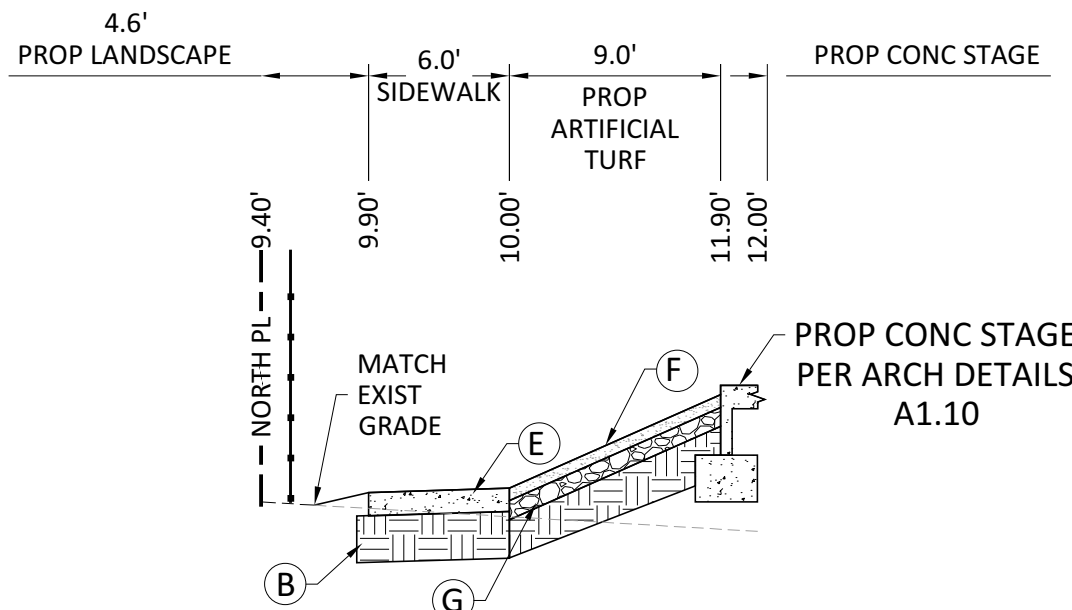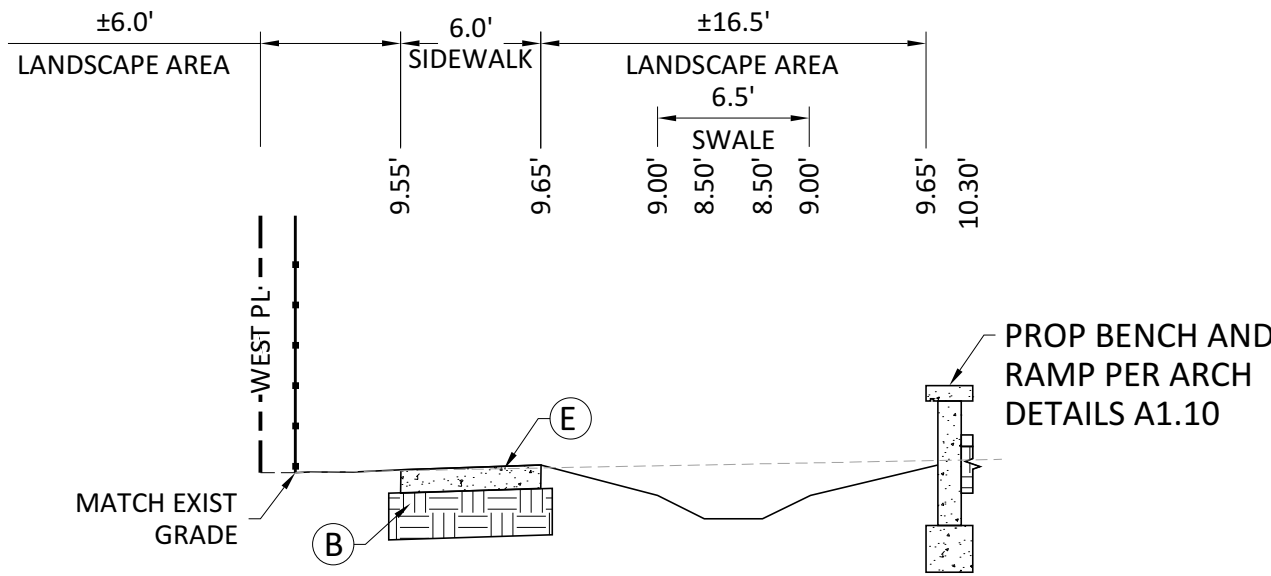

- A 1-1/2" ASPHALTIC CONCRETE
- B 8" LIMEROCK BASE
- C 12" STABILIZED SUBGRADE
- D FDOT TYPE 'D' CURB
- E CONCRETE, 4" THICK
- F ARTIFICIAL TURF SURFACING OVER MIN. 1-1/2" CLOSED CELL FOAM PAD
- G MIN 5" CRUSHED AGGREGATE

SCALE: 1" = 10' HORIZONTAL
1" = 5' VERTICAL

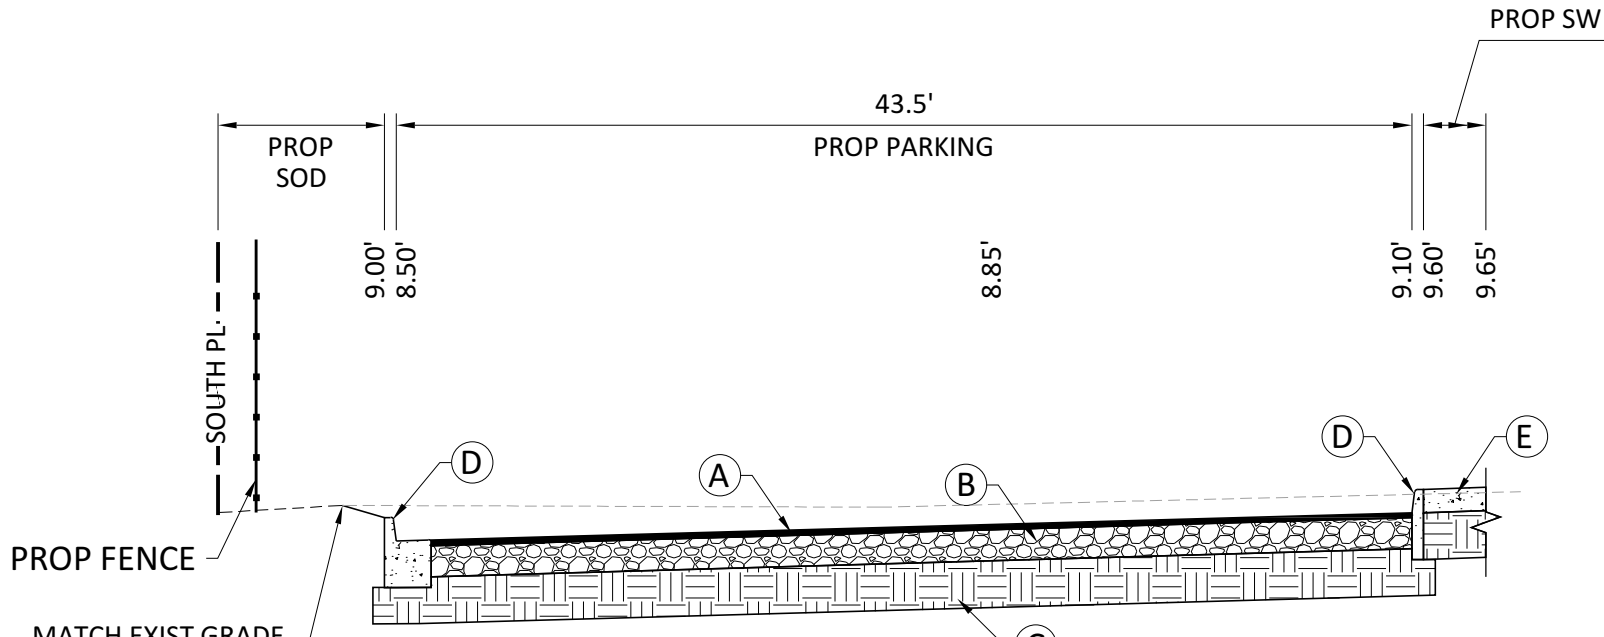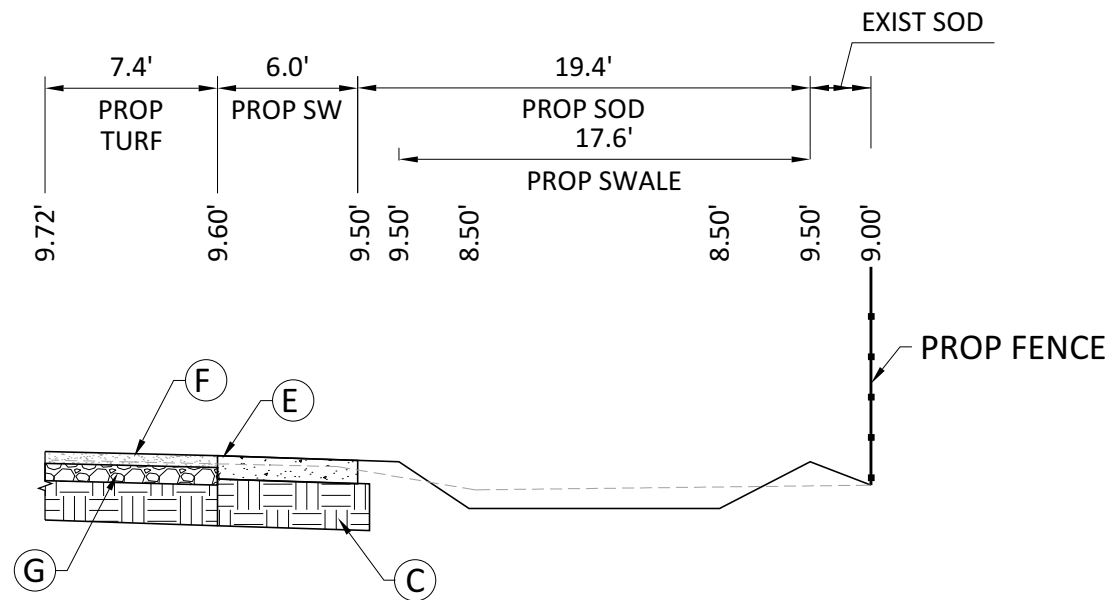

NOTES:

- VERTICAL INFORMATION HEREON IS RELATIVE TO THE NORTH AMERICAN VERTICAL DATUM (NAVD88).

AAC

PZ23-12000041
02/06/2024