

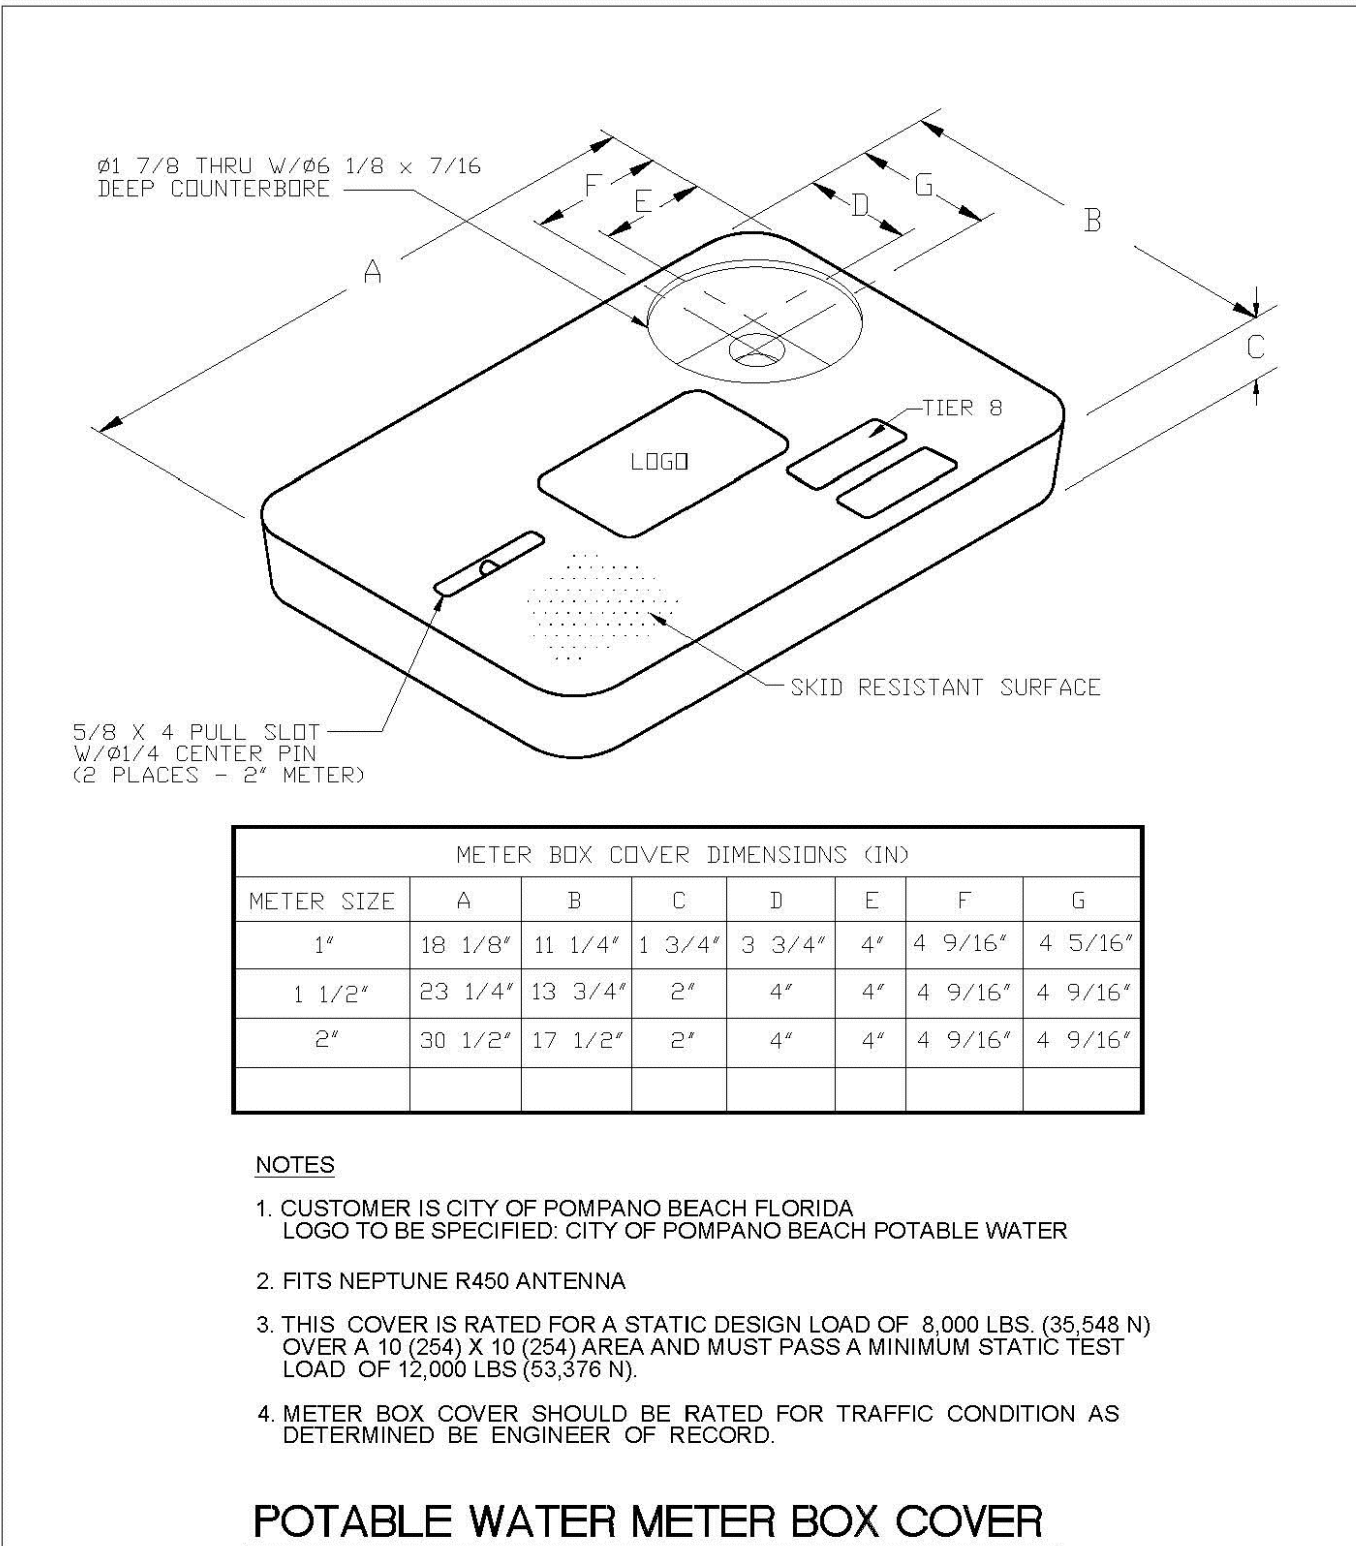
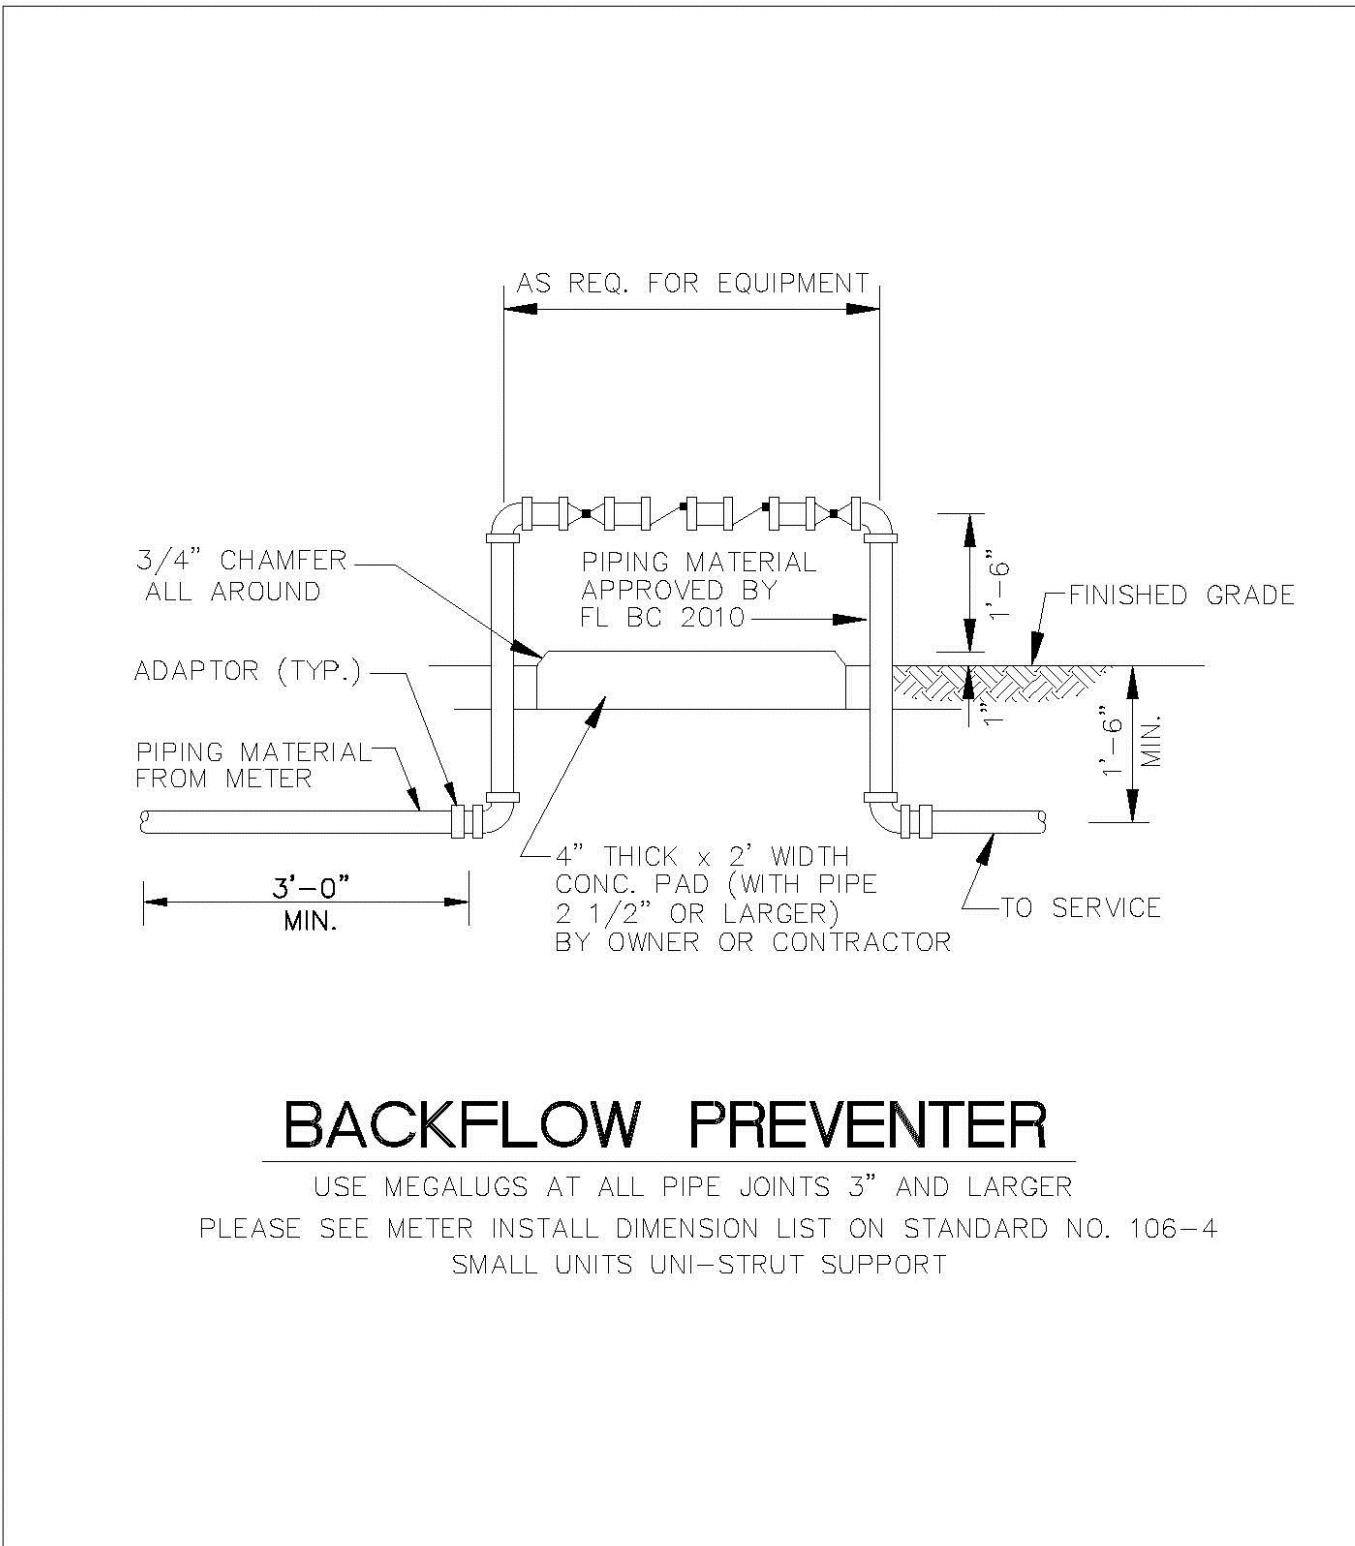



ENGINEERING STANDARDS 2022			
REVISIONS	ENGINEERING DIVISION	METER BOX INSTALLATION FOR 5/8" AND 1" METERS	
BY DATE	CITY OF POMPAÑO BEACH	DATE: JAN. 2022	105-2
S.S. 11-2012			
	SCALE: N.T.S.		

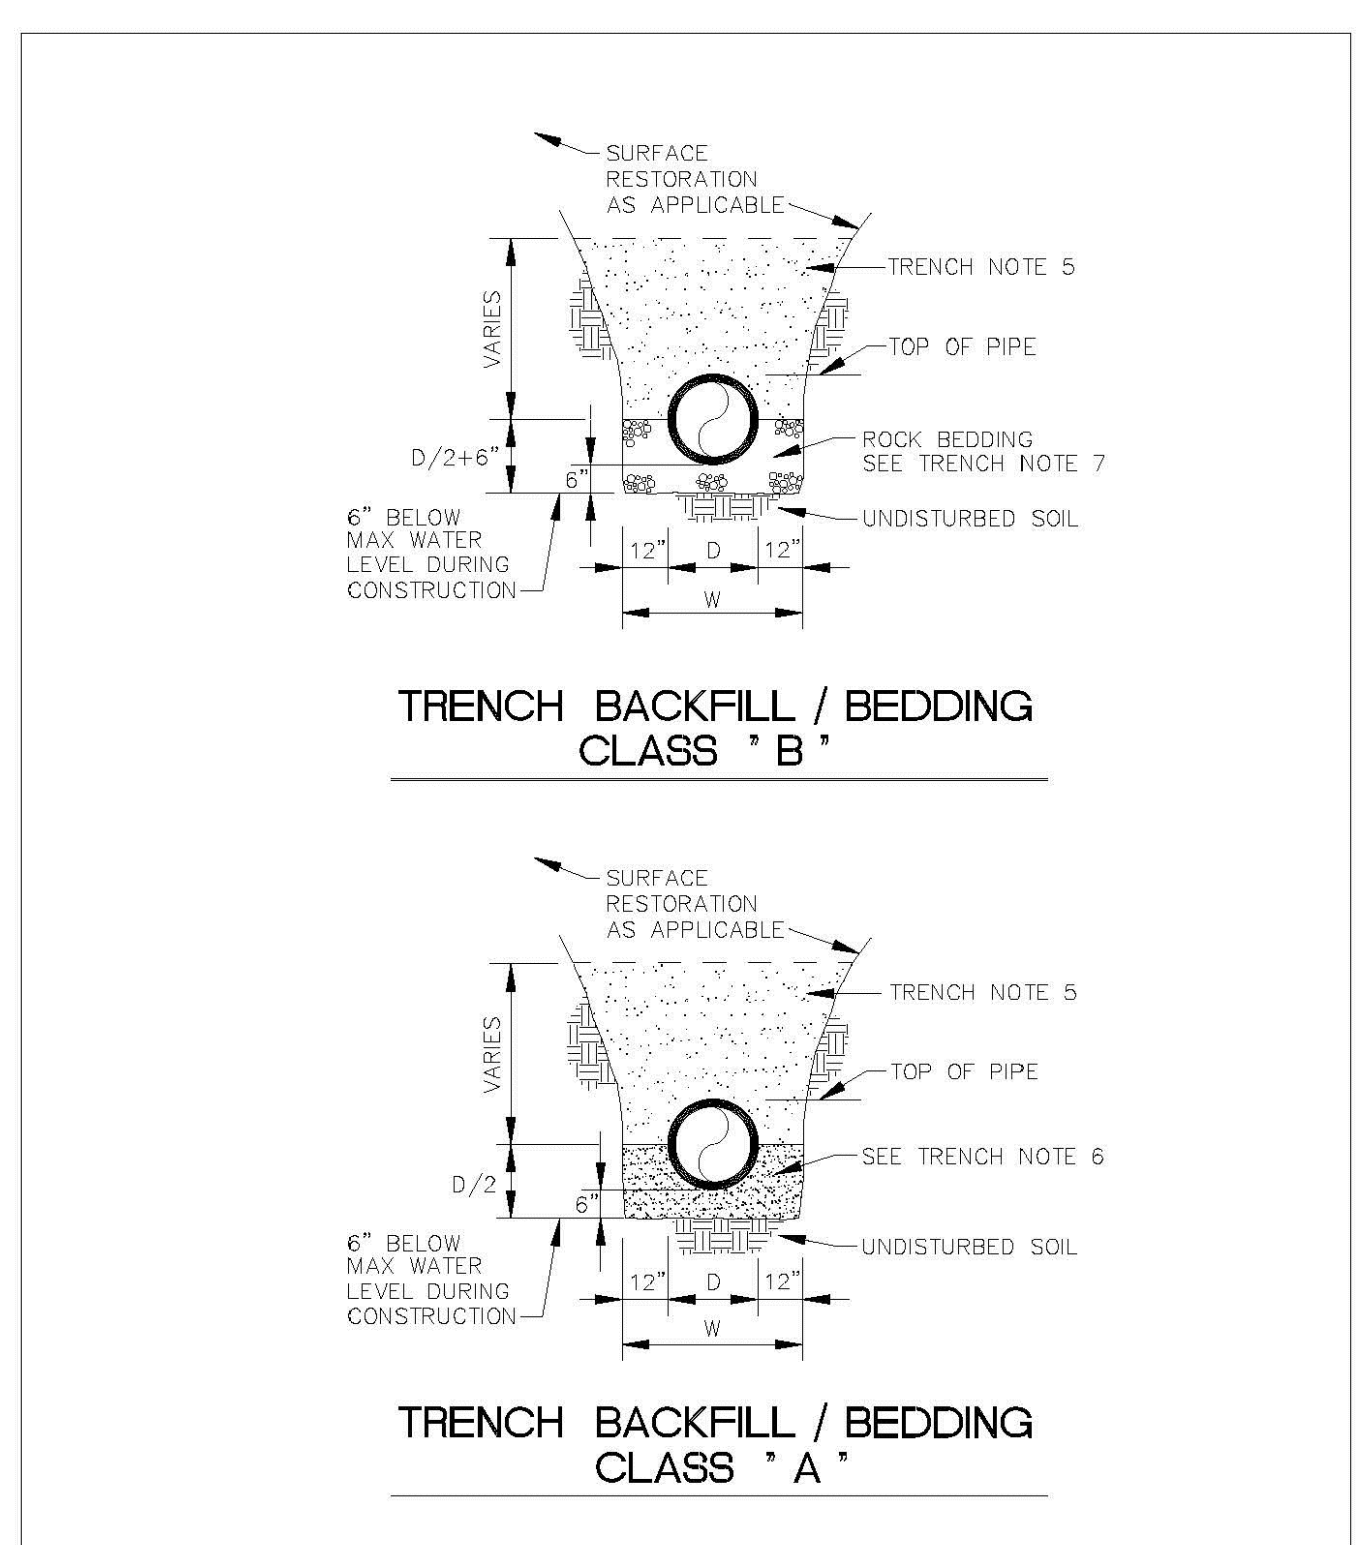

ENGINEERING STANDARDS 2022			
REVISIONS	ENGINEERING DIVISION	TYPICAL METER BOX COVER	
BY DATE	CITY OF POMPAÑO BEACH	DATE: JAN. 2022	105-3
S.S. 11-2012			
	SCALE: N.T.S.		

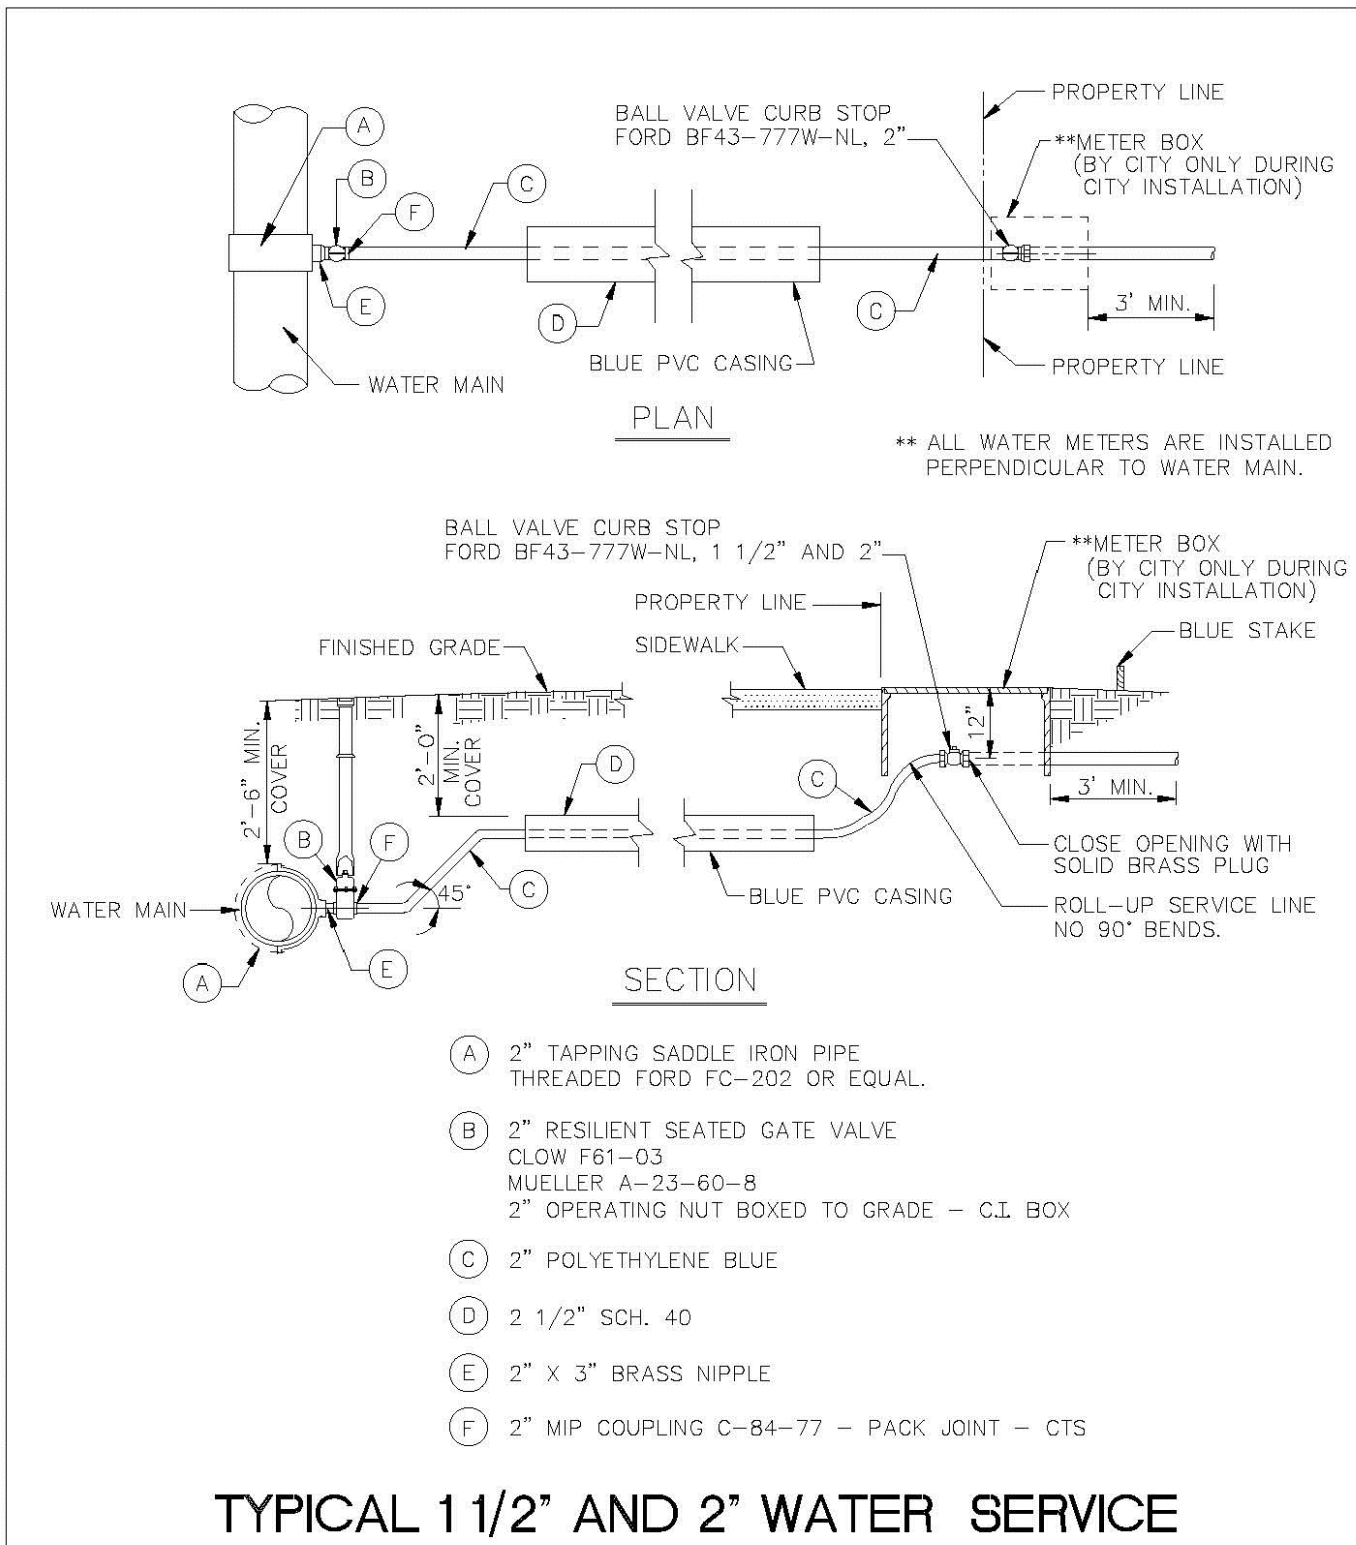


ENGINEERING STANDARDS 2022			
REVISIONS	ENGINEERING DIVISION	TRENCH BACKFILL / BEDDING	
BY DATE	CITY OF POMPAÑO BEACH	DATE: JUNE 2022	203-3
T.W. 04-2008			
S.S. 03-2009			
S.S. 11-2012	SCALE: N.T.S.		
S.S. 01-2013			

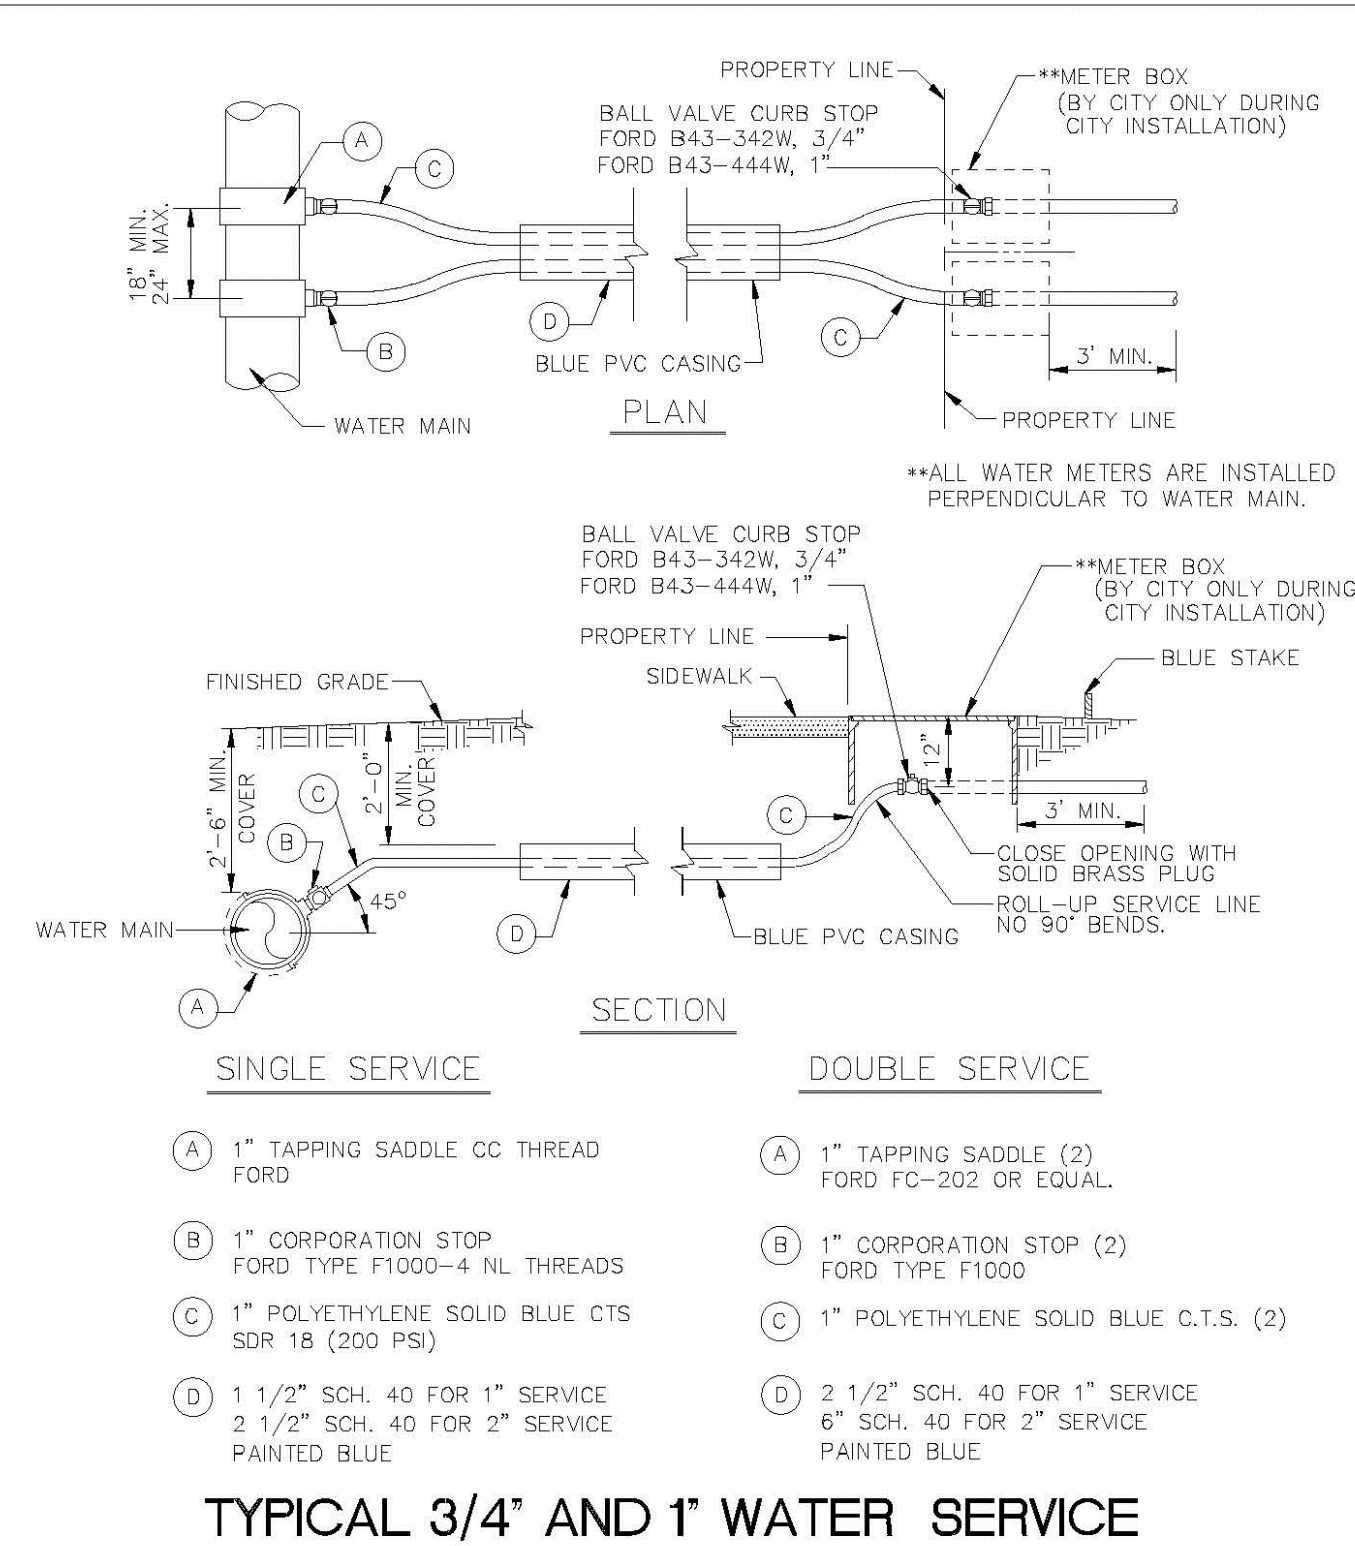

ENGINEERING STANDARDS 2022			
REVISIONS	ENGINEERING DIVISION	TRENCH BACKFILL / BEDDING	
BY DATE	CITY OF POMPAÑO BEACH	DATE: JUNE 2022	203-4
T.W. 11-2007			
S.S. 05-2012			
S.S. 11-2015	SCALE: N.T.S.		
A.S. 08-2021			



NOEL RODRIGUEZ, PROFESSIONAL ENGINEER, STATE OF FLORIDA, LICENSE NO. 86390
THIS ITEM HAS BEEN DIGITALLY SIGNED AND SEALED BY NOEL RODRIGUEZ, PE, ON THE DATE INDICATED HERE.
PRINTED COPIES OF THIS DOCUMENT ARE NOT CONSIDERED SIGNED AND SEALED AND THE SIGNATURE MUST BE VERIFIED ON ANY ELECTRONIC COPIES.
Digitally signed by Noel Rodriguez
Date: 2023.11.22 13:28:26 -0500
DATE: November 22, 2023

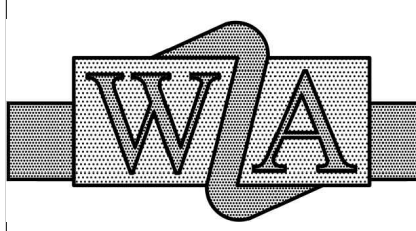

WALTERS ZACKRIA ARCHITECTS
5813 N. ANDREWS WAY
FORT LAUDERDALE, FL 33309
PHONE: (954) 522-4123
FAX: (954) 522-4128
www.wza-architects.com

Abbas H. Zackria, FL AR 91520
CORPORATE NAME: WALTERS ZACKRIA ASSOCIATES, PLLC, REGISTERED IN THE STATE OF FLORIDA. WRITTEN DIMENSIONS TAKE PRECEDENCE OVER SCALED DIMENSIONS. THESE DRAWINGS ARE THE PROPERTY OF WALTERS ZACKRIA ASSOCIATES, PLLC, AND SHALL NOT BE REPRODUCED WITHOUT WRITTEN PERMISSION FROM A PRINCIPAL OF THE FIRM OR BE LIABLE FOR THE FULLEST LEGAL REMEDY. CONTRACTOR SHALL VERIFY ALL EXISTING CONDITIONS AND DIMENSIONS AND NOTIFY THE ARCHITECT OF ANY DISCREPANCIES PRIOR TO EXECUTION OF WORK.

**CITY OF POMPAÑO BEACH
CHARLOTTE BURRIE COMM. CENTER
PLAZA AND PASSIVE PARK**
2669 N FEDERAL HWY,
POMPAÑO BEACH, FL 33064

DRAWN BY: LJ
CHECKED BY: GK
DATE: 04-03-2023
REVISIONS:
10-23-23 PERMIT CO-ORD
10-23-23 PERMIT CO-ORD
10-23-23 PERMIT CO-ORD
10-23-23 PERMIT CO-ORD
10-23-23 PERMIT CO-ORD
10-23-23 PERMIT CO-ORD

2203
C-4
CIVIL DETAILS

AAC
PZ23-12000041
02/06/2024