




1 STAGE AND PLAZA LAYOUT PLAN
SCALE: 1/4" = 1'-0"

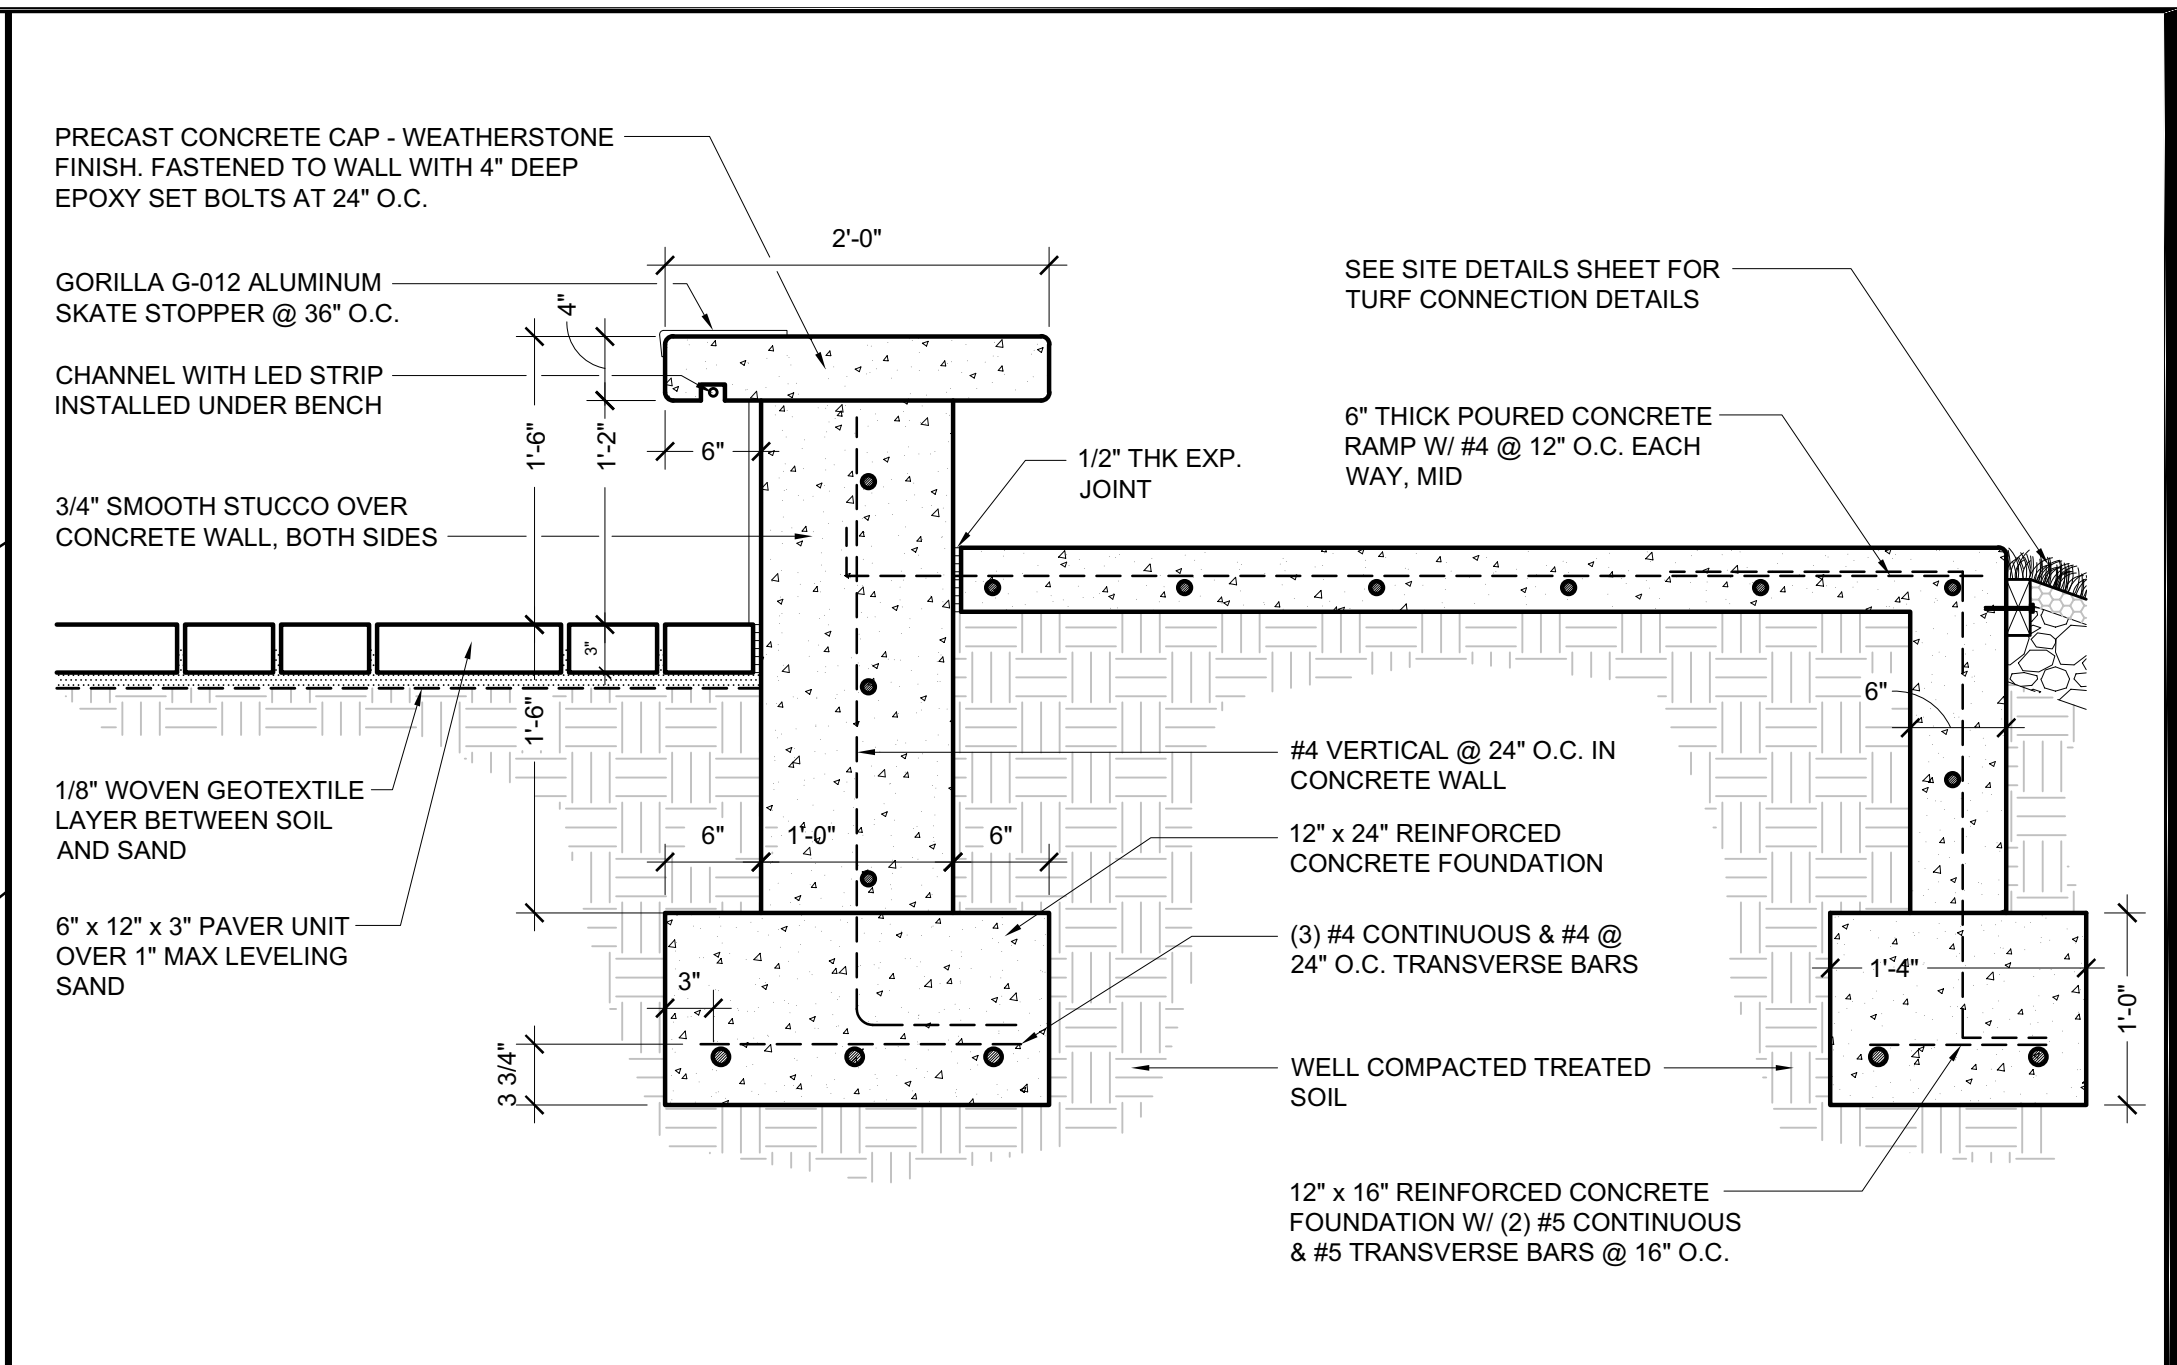

2 BENCH AND RAMP DETAIL
SCALE: 1" = 1'-0"

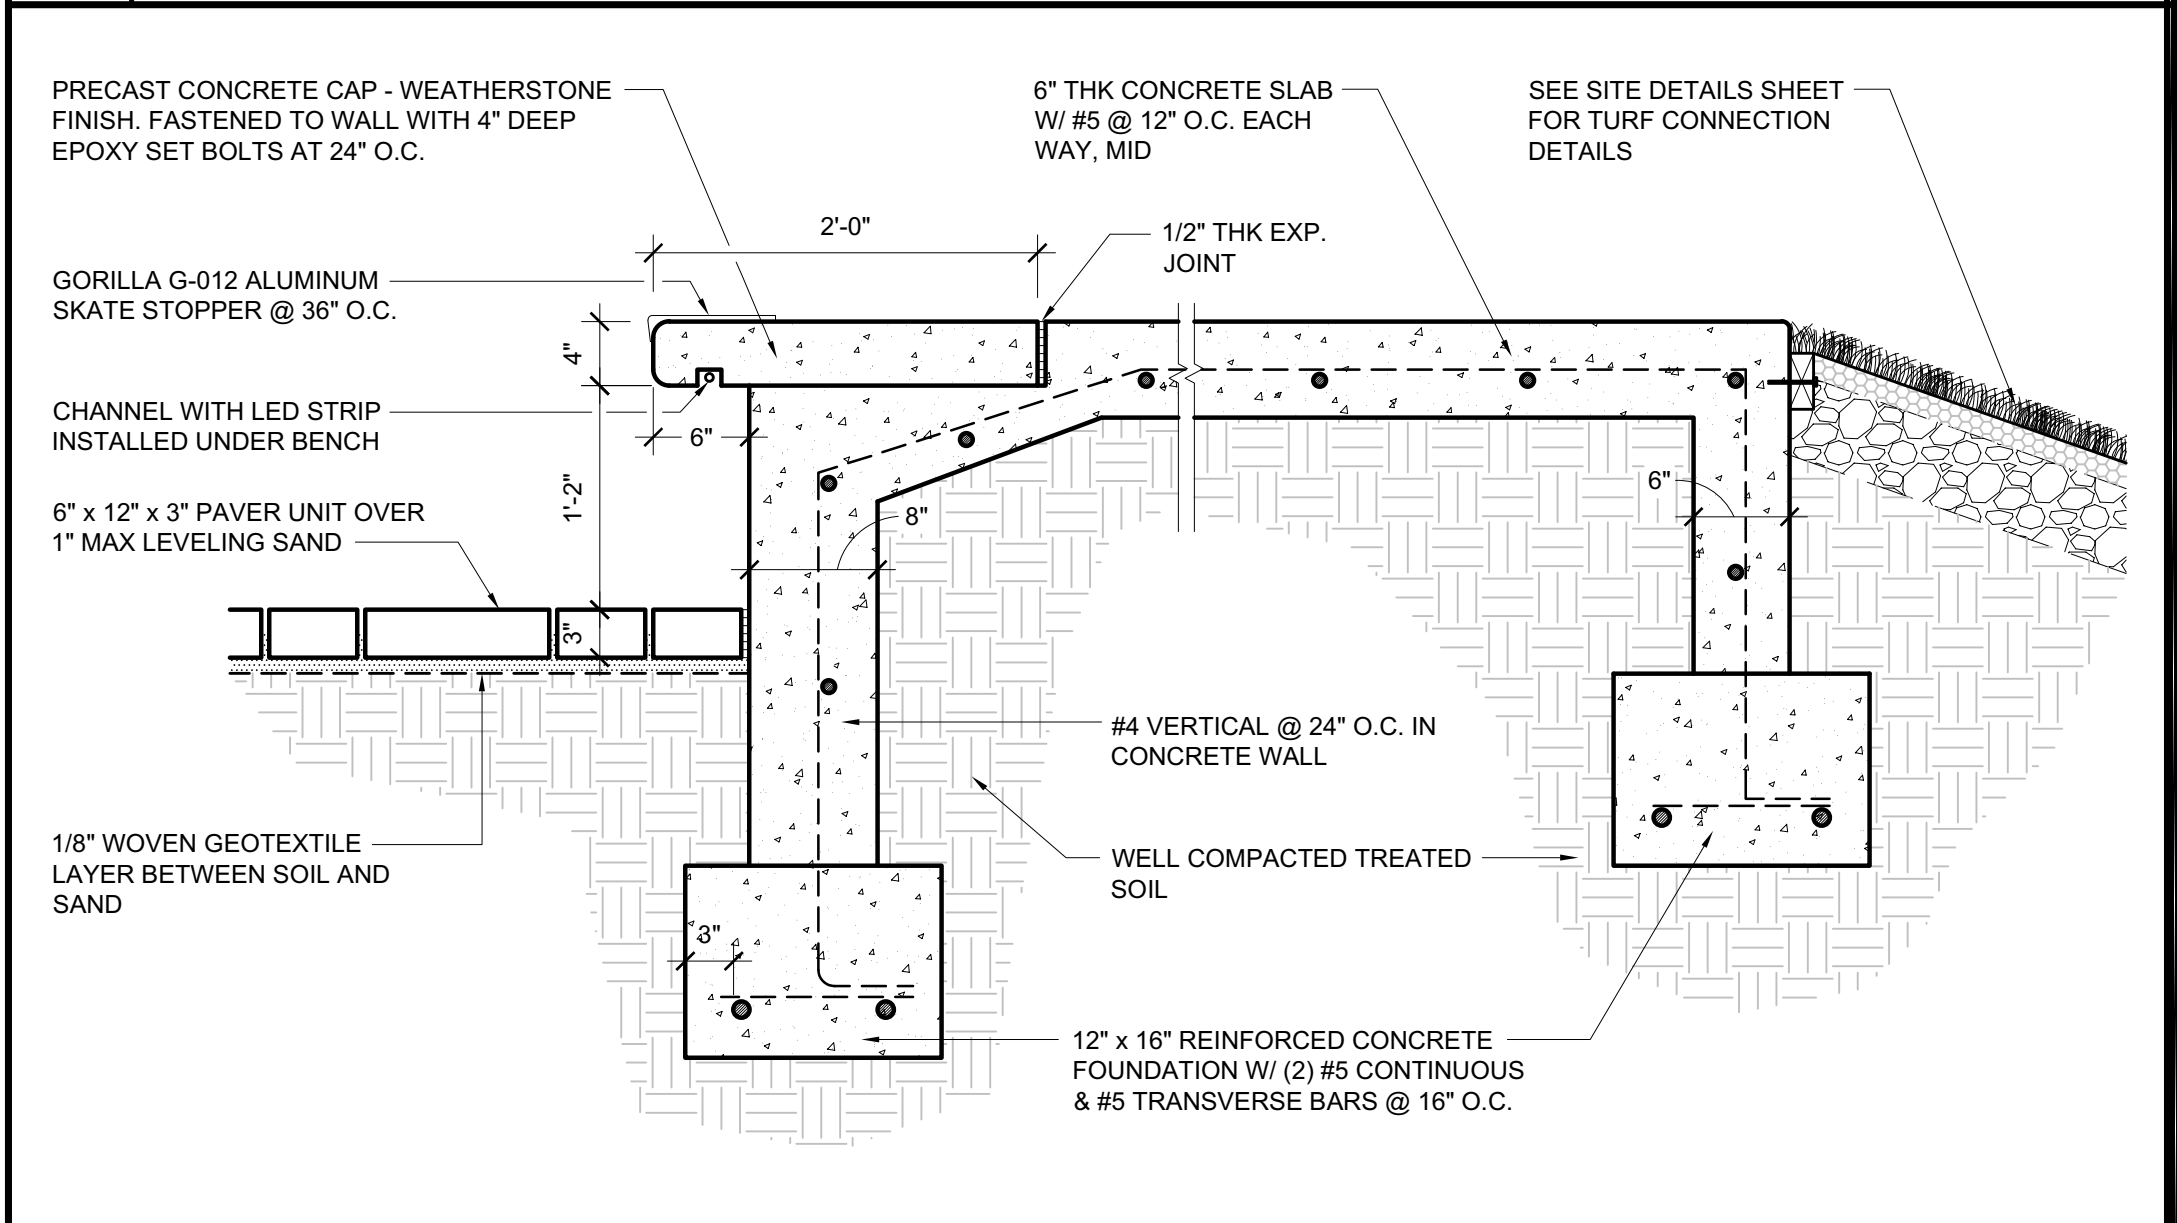

3 STAGE EDGE DETAIL
SCALE: 1" = 1'-0"

 

4 NOT USED
SCALE: N/A

Abbas H. Zackria, P.E.
Digitally signed by Abbas H. Zackria
Date: 2023.08.25 10:52:28 -04'00'

WALTERS ZACKRIA ARCHITECTS
5813 N. ANDREWS WAY
FORT LAUDERDALE, FL 33309
PHONE: (954) 522-4123
FAX: (954) 522-4128
www.wza-architects.com

Abbas H. Zackria, FL AR 91520
CORPORATE NAME: WALTERS ZACKRIA ASSOCIATES, PLLC REGISTERED IN THE STATE OF FLORIDA. WRITTEN DIMENSIONS TAKE PRECEDENCE OVER SCALED DIMENSIONS. THESE DRAWINGS ARE THE PROPERTY OF WALTERS ZACKRIA ASSOCIATES, PLLC, AND SHALL NOT BE REPRODUCED WITHOUT WRITTEN PERMISSION FROM A PRINCIPAL OF THE FIRM OR BE LIABLE FOR THE FULLEST LEGAL RECOURSE. CONTRACTOR SHALL VERIFY ALL EXISTING CONDITIONS AND DIMENSIONS AND NOTIFY THE ARCHITECT OF ANY DISCREPANCIES PRIOR TO EXECUTION OF WORK.

**CITY OF POMPANO BEACH
CHARLOTTE BURRIE COMM. CENTER
PLAZA AND PASSIVE PARK**
2601 NE 16TH AVE,
POMPANO BEACH, FL 33064

DRAWN BY: JA
CHECKED BY: AZ
DATE: 08-21-2023
REVISIONS:

- △
- △
- △
- △
- △
- △