



Carlos Pizarro, R.A.
AR - 0013079

Revisions:	
08.11.2025	ZONING

OWNER / DEVELOPER:

**RED LINK MANAGEMENT
CORP**

2750 NE 185TH ST. #304
AVENTURA, FLORIDA 33180

PROJECT:

FOLIO 4942-03-27-0012

PROPOSED SHELL BLDG @

22100 WEST ATLANTIC BLDG

2100 W ATLANTIC BLVD


POMPANO BEACH, FLORIDA 33069

Job Number: 24109.01
File name:
Issued Date: 05-14-2025
Drawn by: A.S
Checked by: T.R.


SHEET NAME

**OVERALL SITE
PLAN
(SITE DIAGRAM)**

SHEET NUMBER
SP-1.7

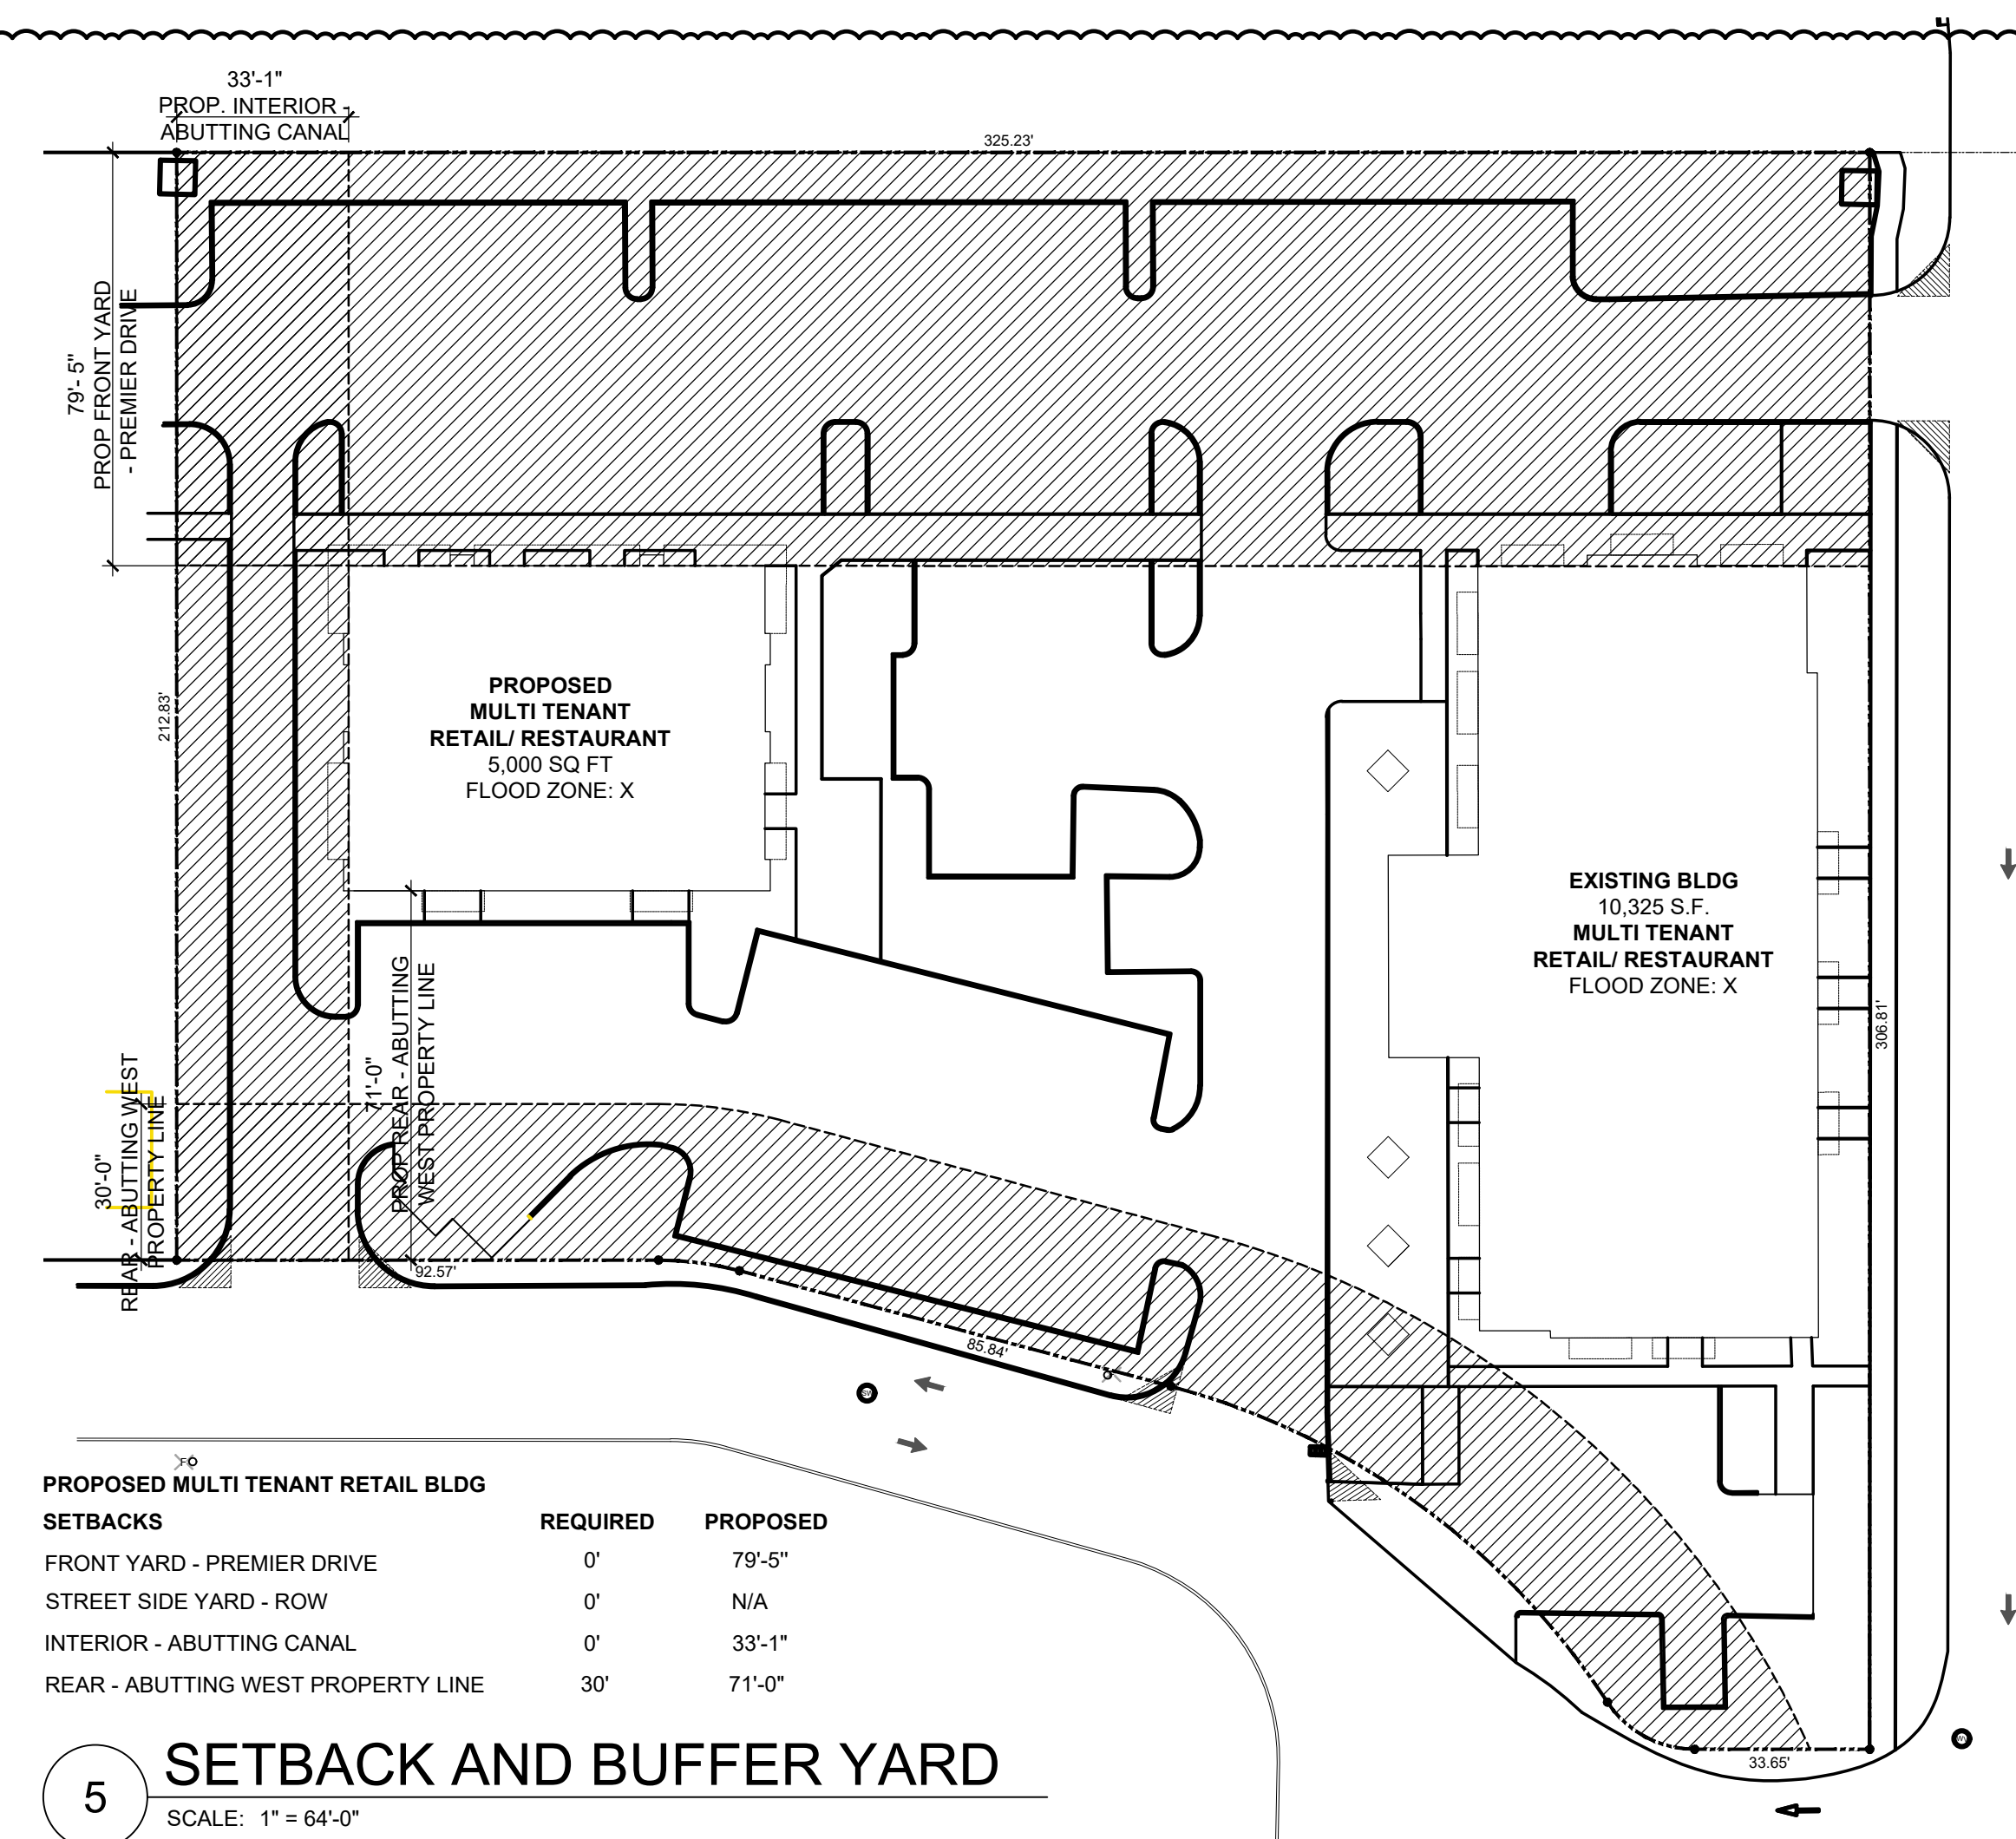

5 SETBACK AND BUFFER YARD

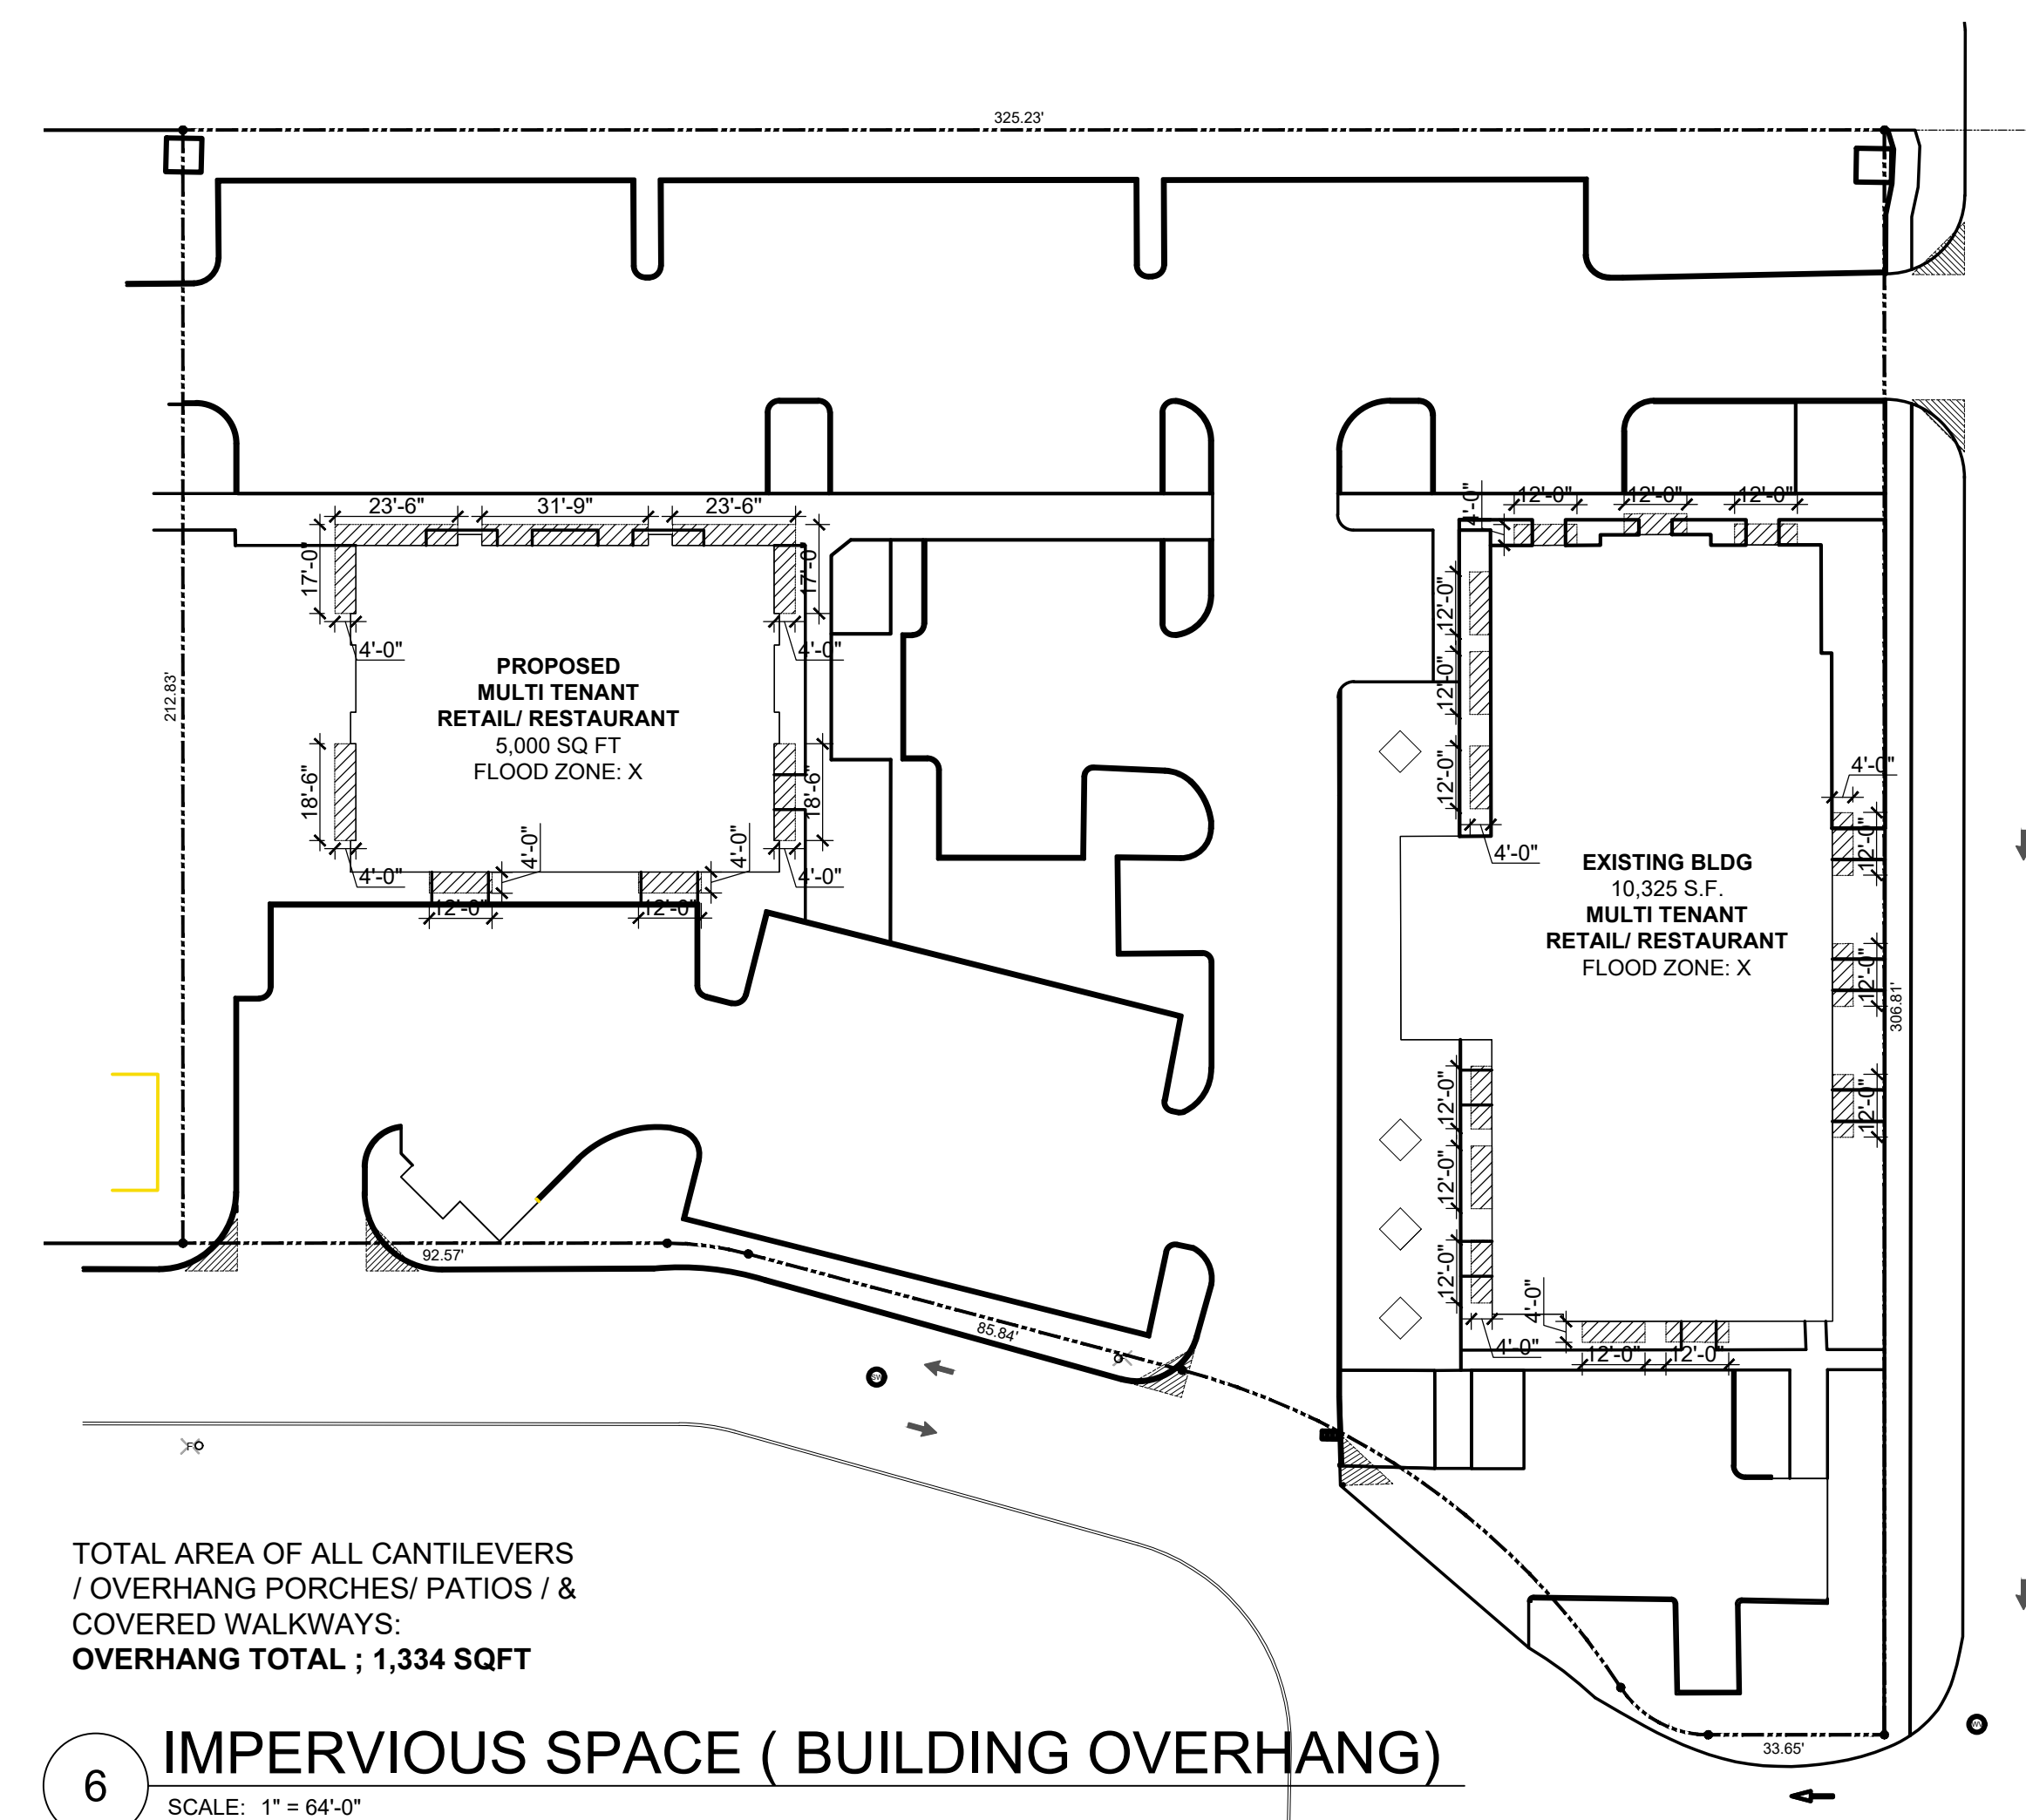

6 IMPERVIOUS SPACE (BUILDING OVERHANG)
SCALE: 1" = 64'-0"