


SW 2ND STREET

80' TOTAL RIGHT-OF-WAY

22' ASPHALT PAVEMENT

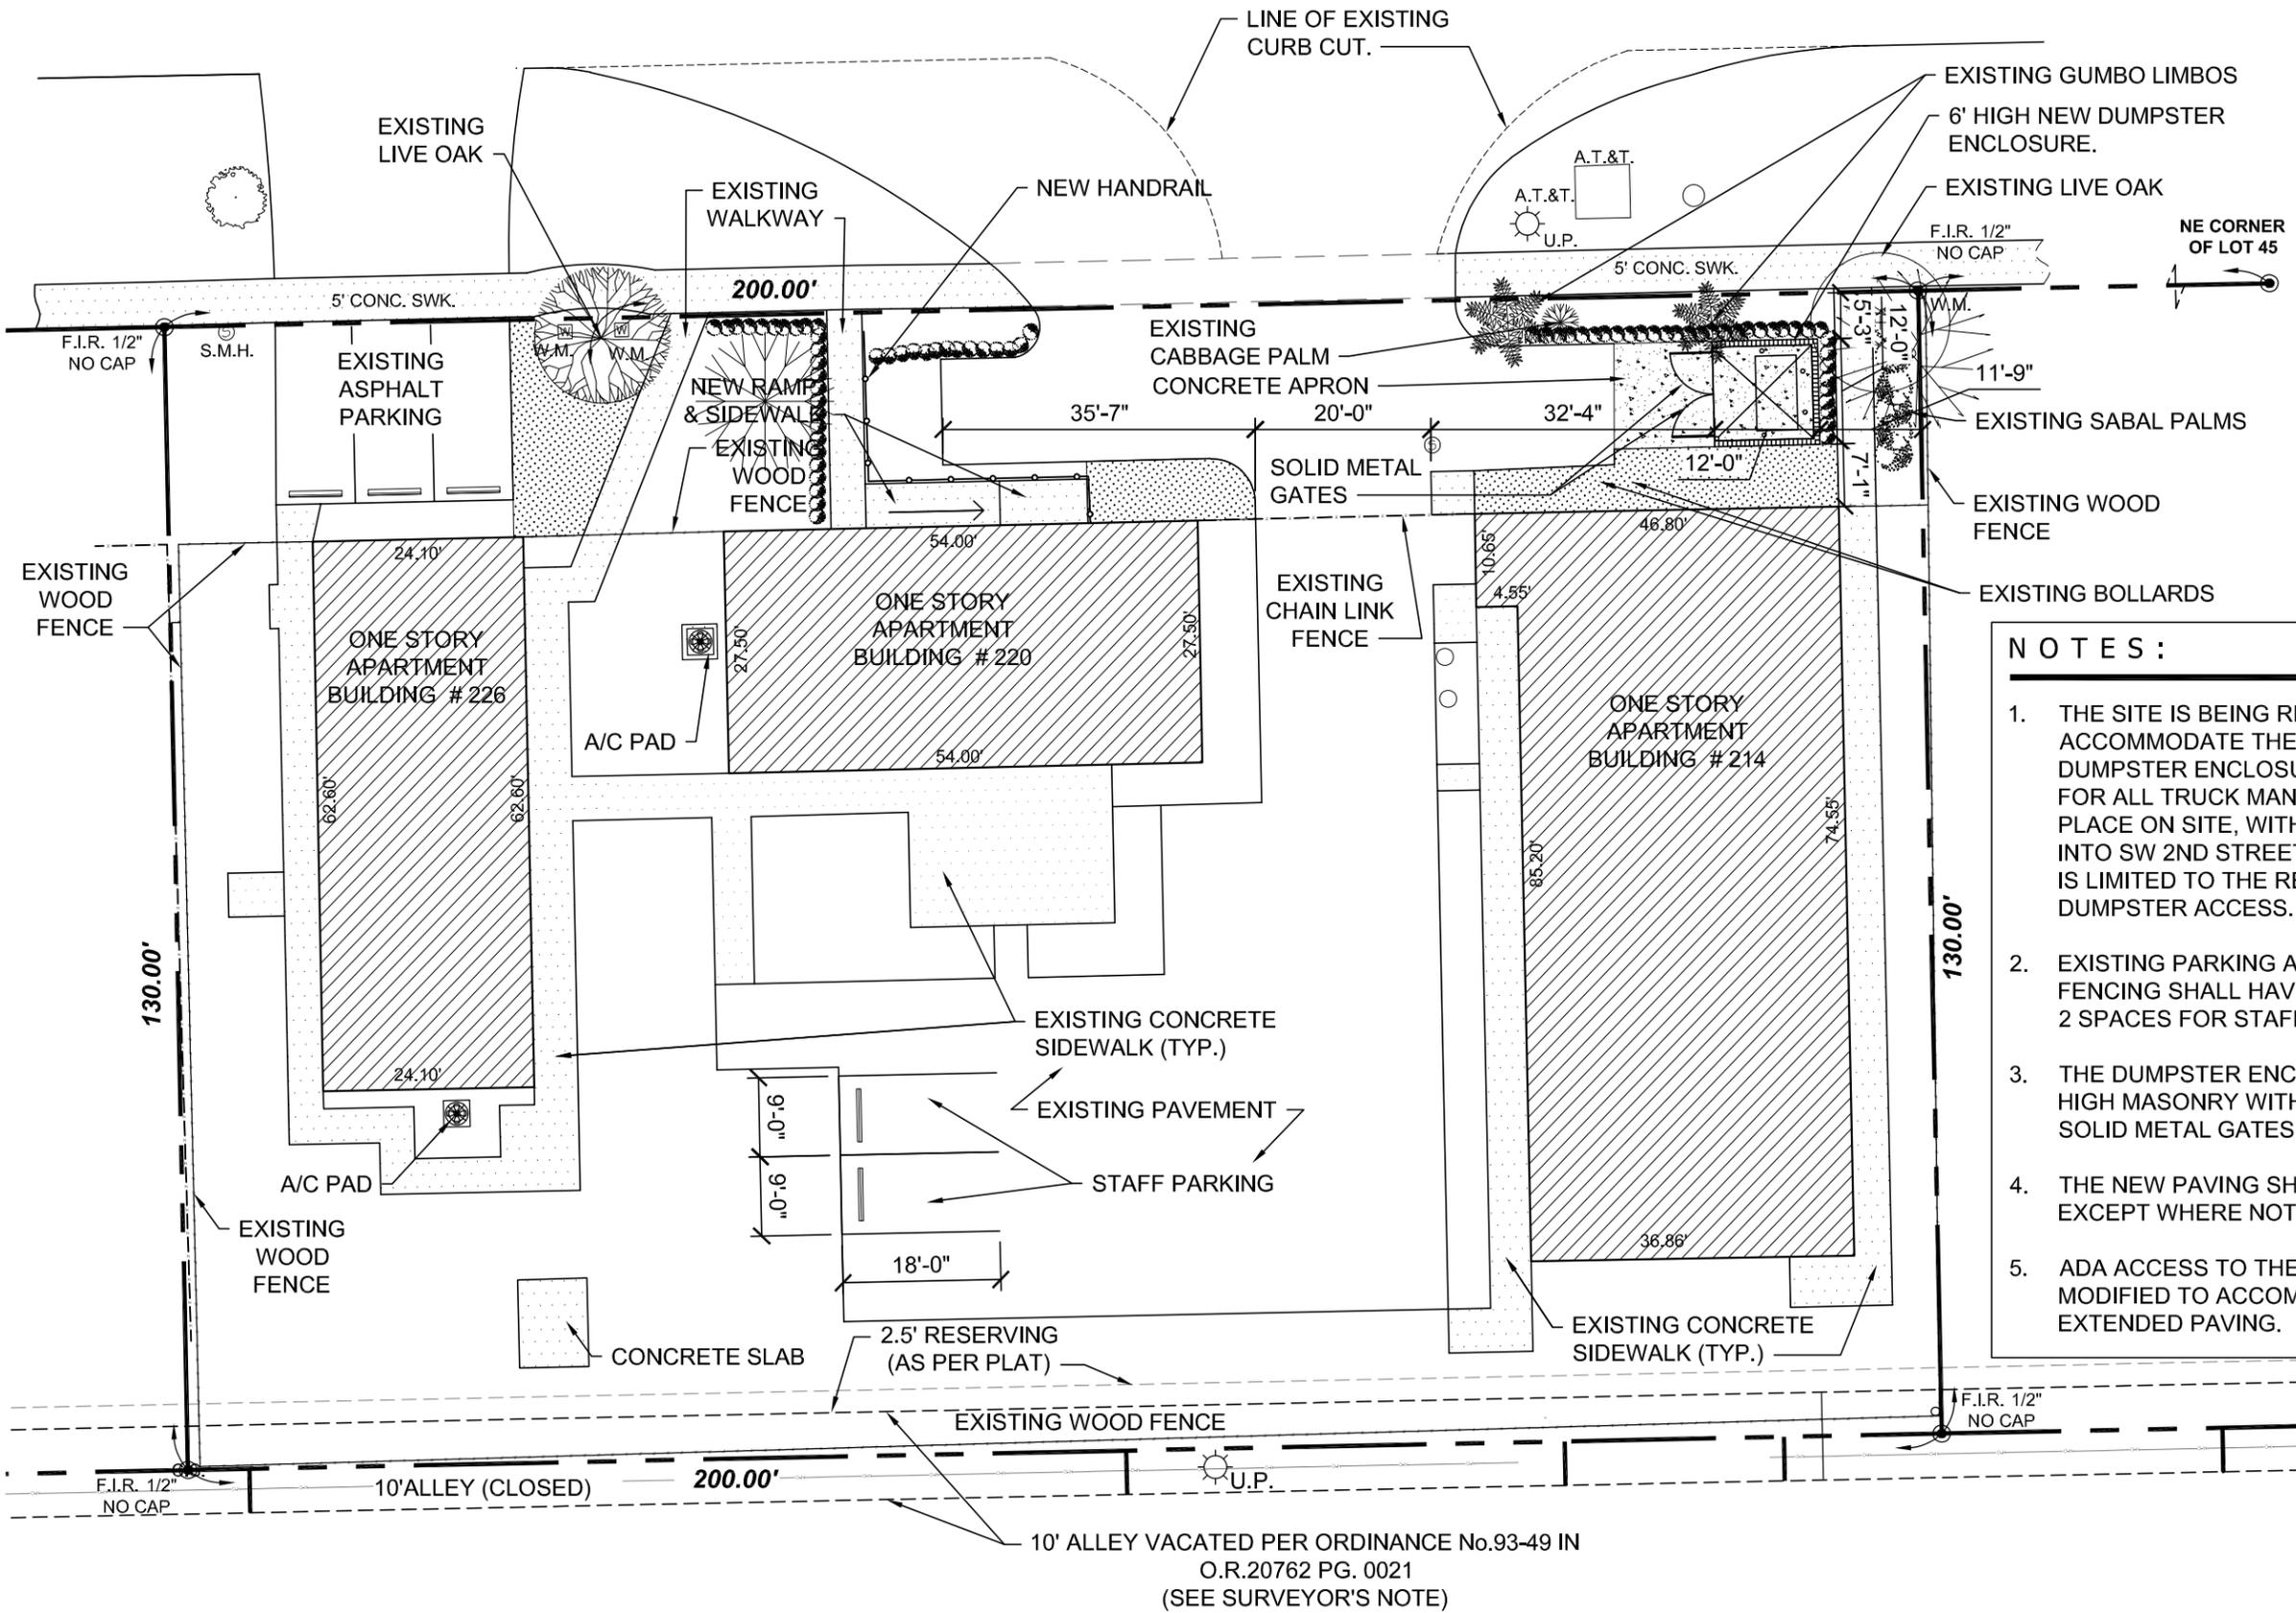

- NOTES:**
1. THE SITE IS BEING RECONFIGURED TO ACCOMMODATE THE ADDITION OF A NEW DUMPSTER ENCLOSURE, WHILE ALLOWING FOR ALL TRUCK MANEUVERING TAKING PLACE ON SITE, WITHOUT BACKING OUT INTO SW 2ND STREET. THE NEW PAVEMENT IS LIMITED TO THE RECONFIGURATION THE DUMPSTER ACCESS.
 2. EXISTING PARKING AREA INSIDE THE FENCING SHALL HAVE NEW STRIPING FOR 2 SPACES FOR STAFF PARKING ONLY.
 3. THE DUMPSTER ENCLOSURE SHALL BE 6' HIGH MASONRY WITH STUCCO FINISH, AND SOLID METAL GATES.
 4. THE NEW PAVING SHALL BE ASPHALT EXCEPT WHERE NOTED.
 5. ADA ACCESS TO THE BUILDING WILL BE MODIFIED TO ACCOMMODATE THE EXTENDED PAVING.

10' ALLEY VACATED PER ORDINANCE No.93-49 IN
O.R.20762 PG. 0021
(SEE SURVEYOR'S NOTE)



Scale: 1" = 20'-0"