




TRASH COMPACTOR /
RECYCLING ENCLOSURE PLAN

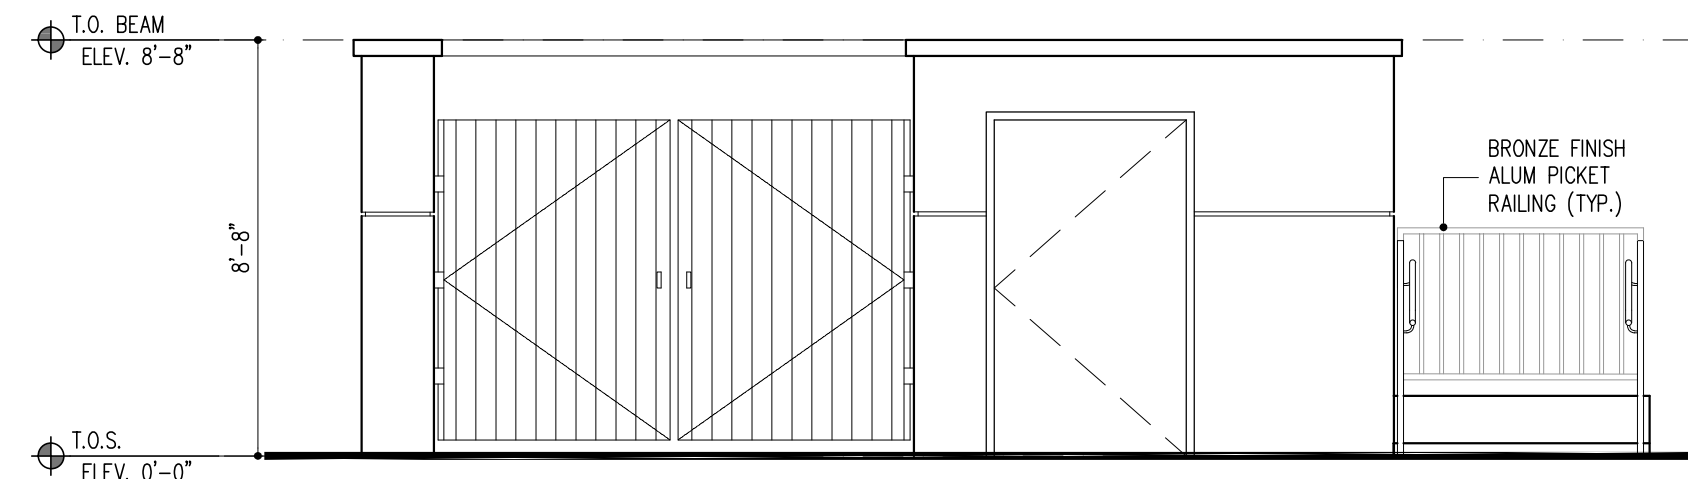


1 FRONT ELEVATION

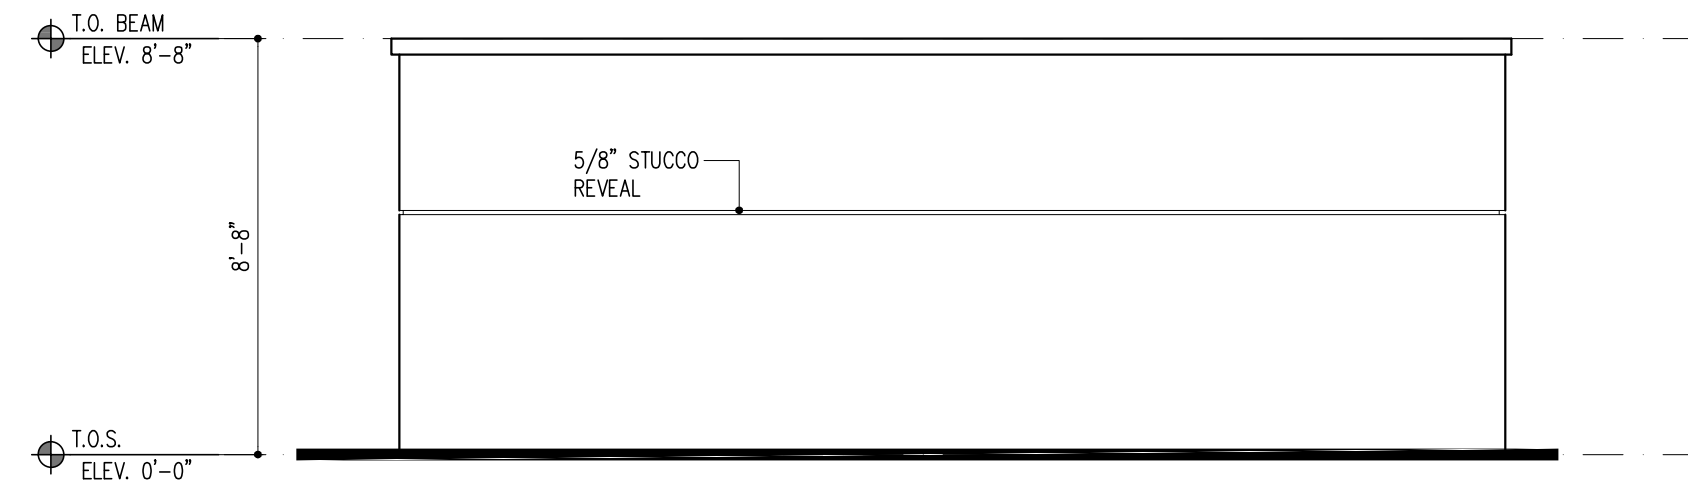

2 LEFT ELEVATION

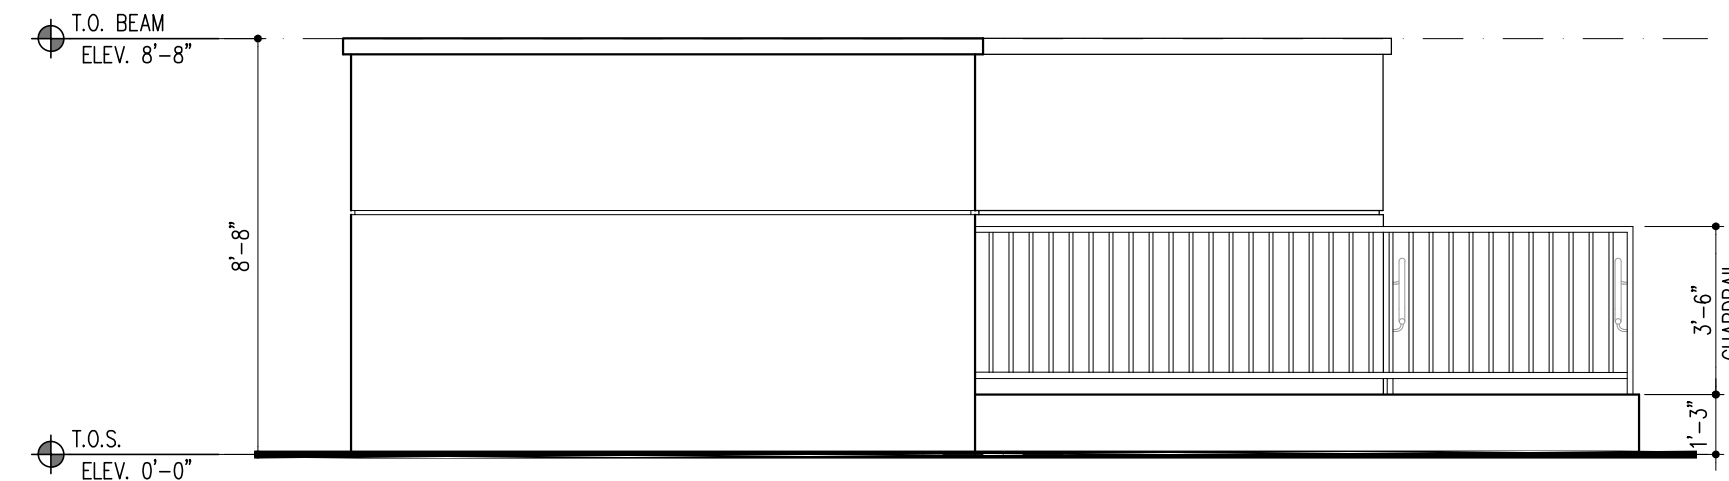

3 REAR ELEVATION

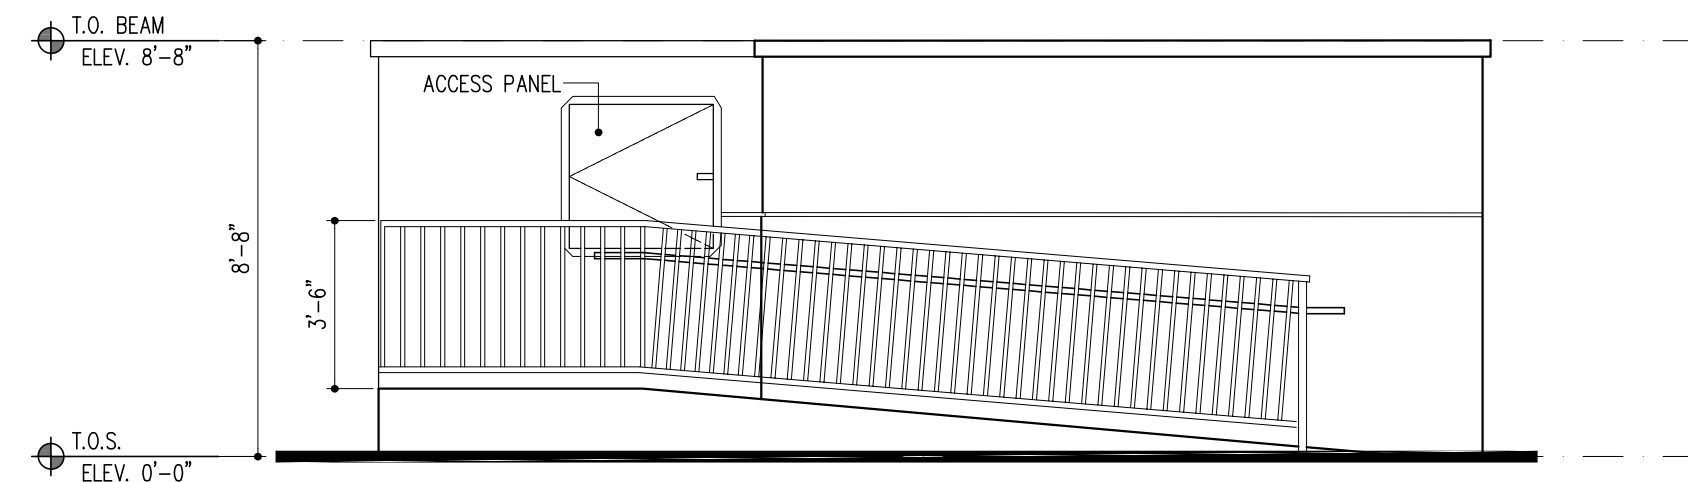

4 RIGHT ELEVATION