

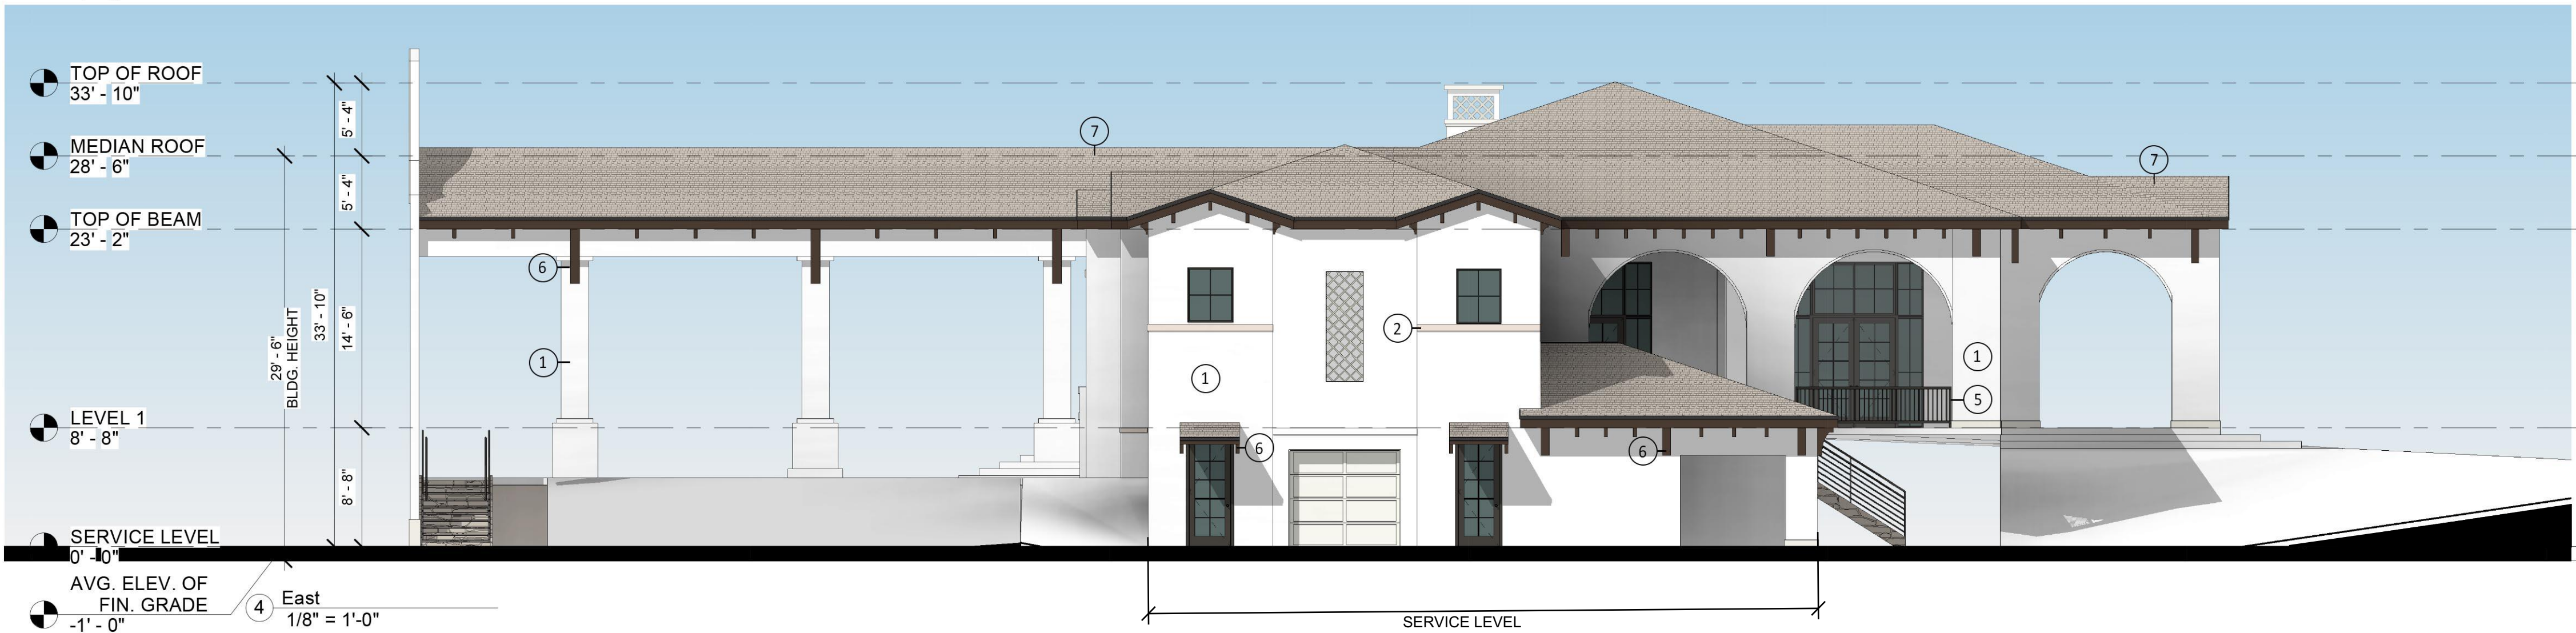
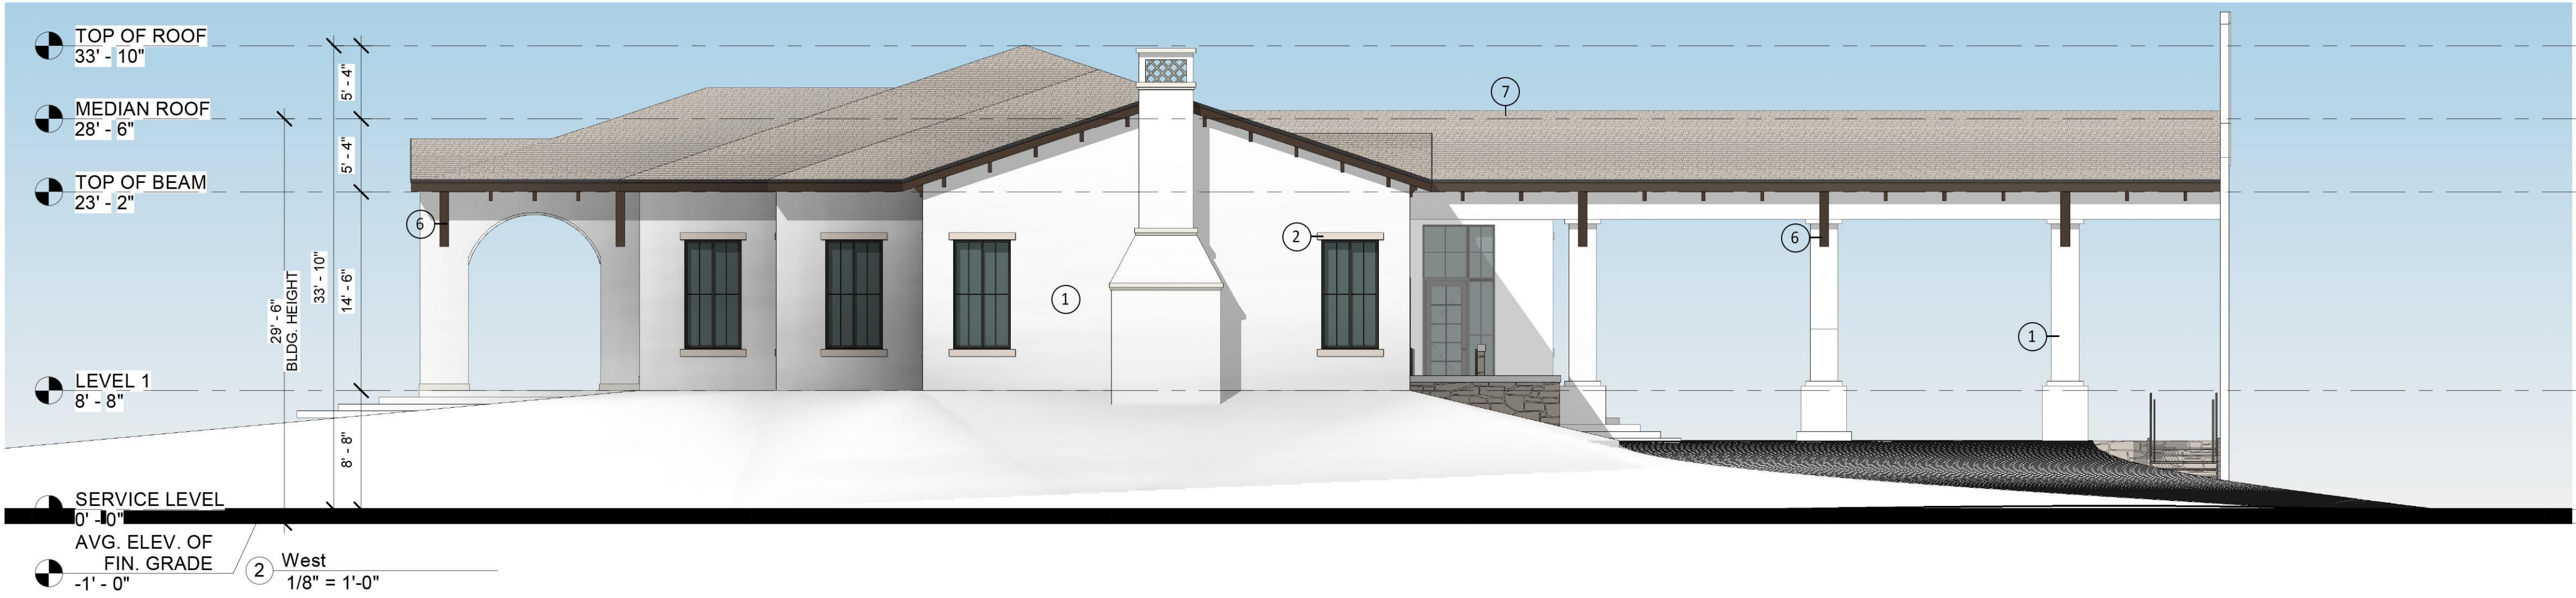


DRC
PZ23-12000017
11/20/2024

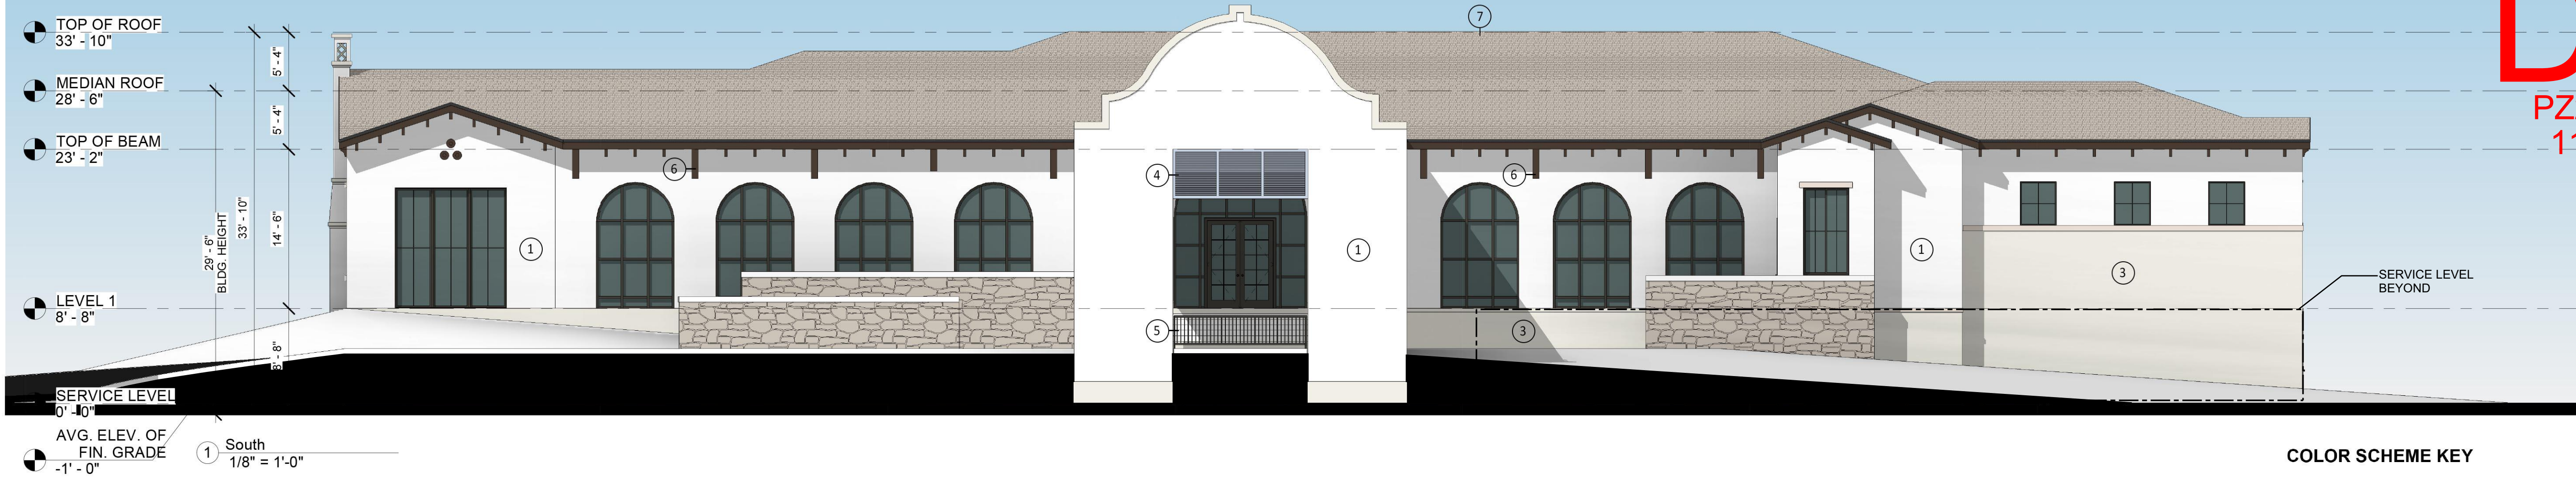

COLOR SCHEME KEY	
1	MAIN SW 7757 HIGH REFLECTIVE WHITE
2	TRIMS SW 7011 NATURAL CHOICE
3	DETAILS SW 7044 AMAZING GRAY
4	SHUTTERS SW 6968 HYACINTH TINT
5	RAILINGS/WINDOWS/ DOOR FRAMES SW 7048 URBANE BRONZE
6	FASCIAS/ BRACKETS SW 9183 DARK CLOVE
7	ROOFS FLAT CEMENT TILES HUES OF GRAY

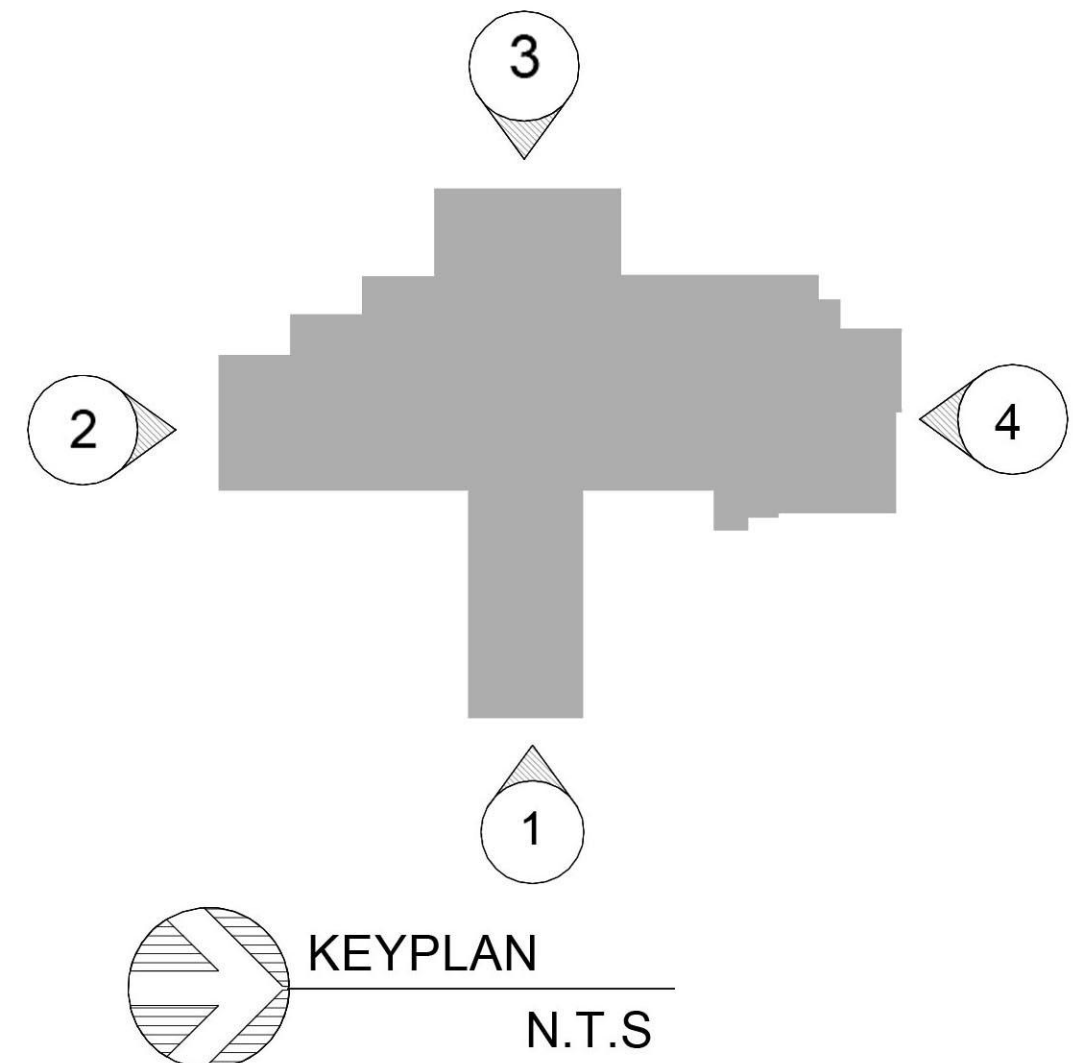

OAKS @ PALM AIRE

FOR:
MORGUARD
LOCATED AT:
POMPANO BEACH, FL

JOSE I. SAUMELL
ARCHITECT

JOSE I. SAUMELL
AR0013085

MSA ARCHITECTS, INC.

8950 SW 74th COURT
SUITE 1513
MIAMI, FLORIDA 33156
(305) 273-9911

MSA ARCHITECTS
ARCHITECTURE & PLANNING

COPYRIGHT © 2021 MSA ARCHITECTS, INC. THE ARCHITECTURAL DESIGN AND DETAIL DRAWINGS FOR THIS BUILDING AND/OR OVERALL PROJECT ARE THE LEGAL PROPERTY OF AND ALL RIGHTS ARE RESERVED BY THE ARCHITECT. THEIR USE FOR REPRODUCTION, CONSTRUCTION, OR DISTRIBUTION IS PROHIBITED UNLESS AUTHORIZED IN WRITING BY THE ARCHITECT.

DRAWN: _____

CONTRACT DATE: 10/12/22

SCALE: AS SHOWN

JOB NO.: 2181.PRJ

SHEET TITLE: GOLF CLUBHOUSE ELEVATION

SHEET NUMBER: GCH-3.1