


BY	
PRE-ANALYSIS MEETING 04/04/2023	
DRG SUBMITTAL	
03/13/2024	
DRG RE-SUBMITTAL	
03/16/2024	
DRG RE-SUBMITTAL	
03/01/2024	
DRG RE-SUBMITTAL	
03/16/2024	

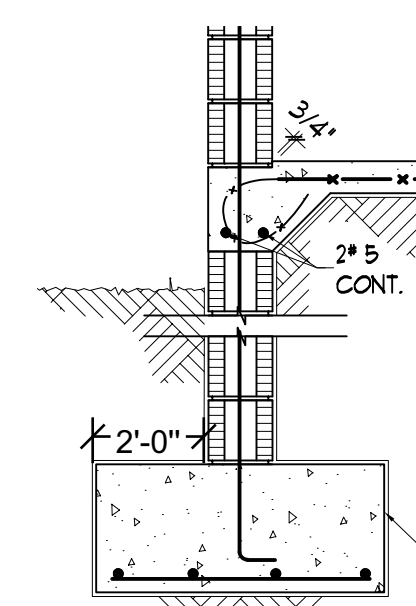

SCALE: N.T.S.

LEVEL 1
10 UNITS

BLDG TYPE I
5 STORY/54 DU'S

DRAWN	
CONTRACT DATE	10/12/22
SCALE	AS SHOWN
JOB NO.	2181.PRJ
SHEET TITLE:	
BUILDING TYPE I	
SHEET NUMBER:	
A-2.1.1	