

DRC


PZ23-12000017  
11/20/2024

PRE-DESIGN MEETING 04/2023	BY
SUBMITTAL 06/13/2023	
DRC RE-SUBMITTAL 07/01/2023	
DRC RE-SUBMITTAL 07/01/2024	
DRC RE-SUBMITTAL 10/16/2024	



COLOR SCHEME KEY

- 1 MAIN  
SW 7757  
HIGH REFLECTIVE WHITE
- 2 TRIMS  
SW 7646  
FIRST STAR
- 3 DETAIL COLOR  
SW 7648  
BIG CHILL
- 4 AWNING/BRACKETS  
SW 7104  
COTTON WHITE
- 5 RAILING/WINDOWS/  
DOOR FRAMES  
SW 7048  
URBANE BRONZE
- 6 SHUTTERS/GARAGE DOORS  
SW 9177  
SALTY DOG
- 7 ROOFS  
BARREL TILES  
HUES OF CHARCOAL

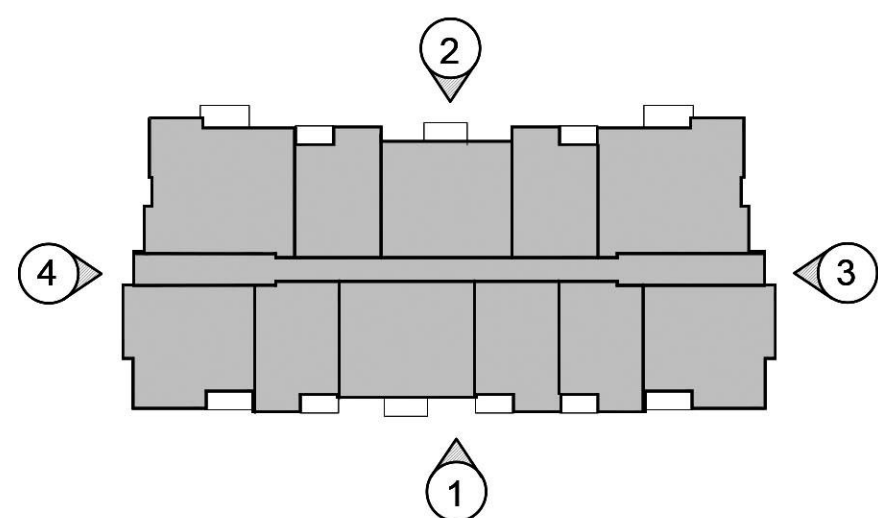

KEYPLAN

N.T.S.  
BLDG IB ELEVATIONS

SCALE: 1/8"=1'-0"

MSA ARCHITECTS, INC.  
A00000895  
8950 SW 74th COURT  
SUITE 1313  
MIAMI, FLORIDA 33156  
(305) 273-9911

**MSA** ARCHITECTS  
ARCHITECTURE & PLANNING

DRAWN: JAV  
CONTRACT DATE: 10/12/22  
SCALE: AS SHOWN  
JOB NO.: 2181.PRJ

SHEET TITLE:

BLDG ELEVATIONS

SHEET NUMBER:

A-3.1.1B