



DRC


PZ23-12000017
11/20/2024

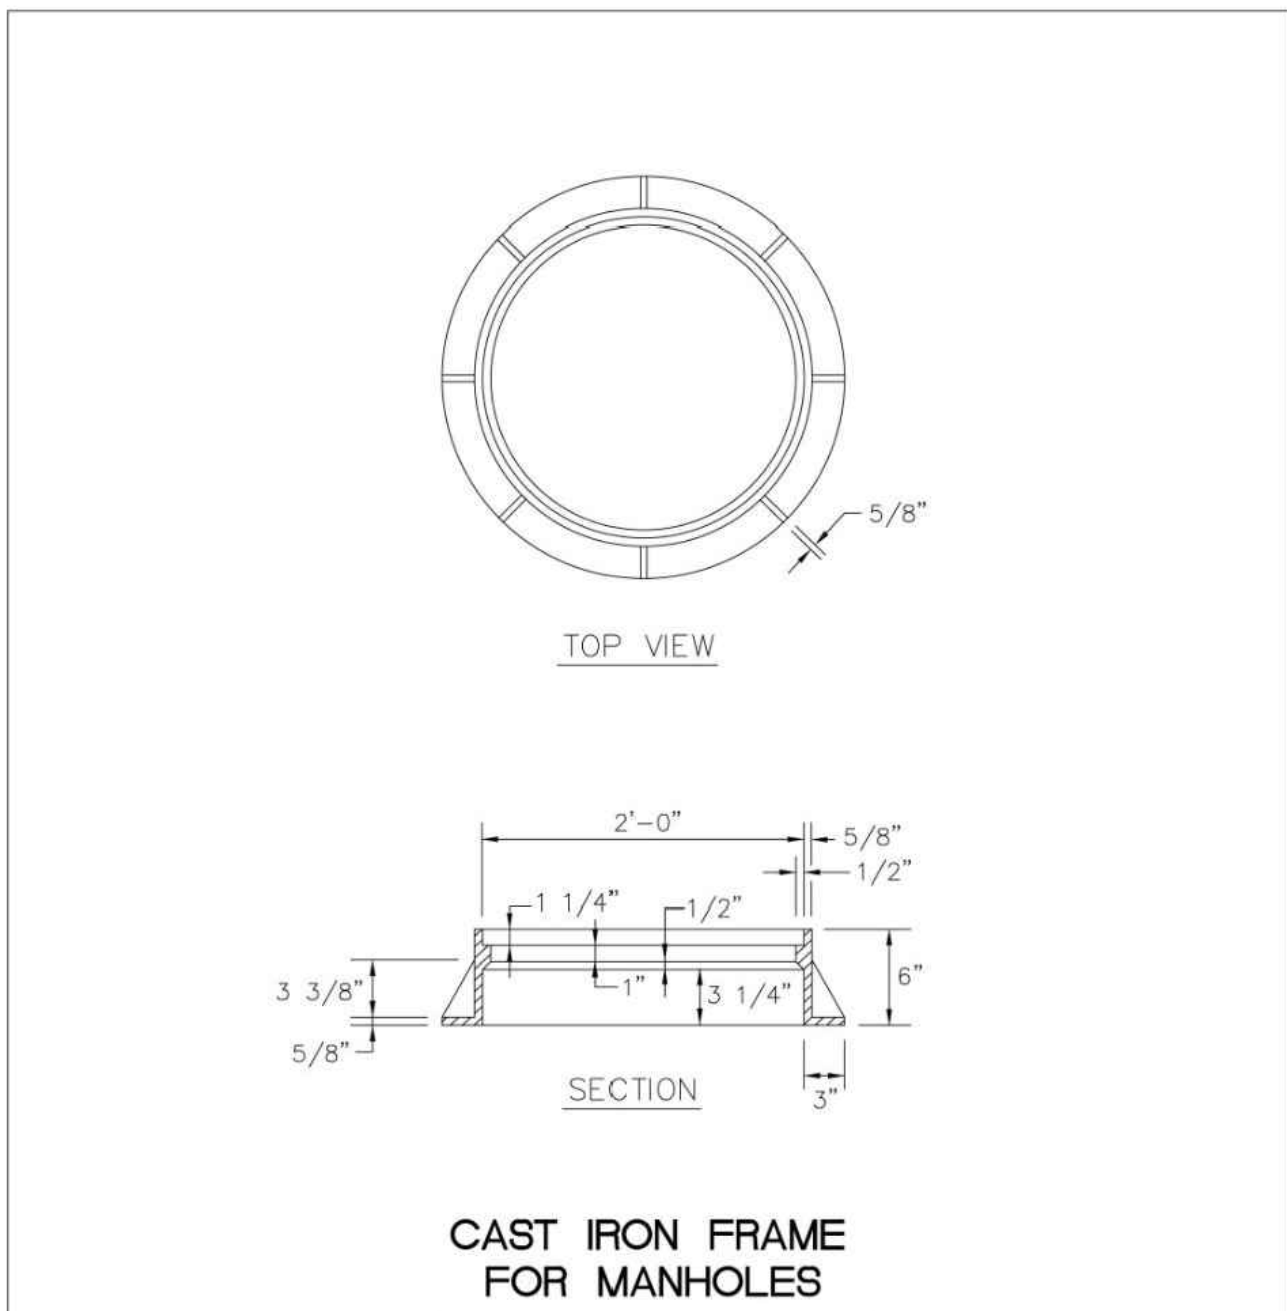


ENGINEERING STANDARDS 2022			
REVISIONS		ENGINEERING DIVISION CITY OF POMPAÑO BEACH	CAST IRON FRAME FOR MANHOLES
BY	DATE		
		SCALE: N.T.S.	DATE: JUNE 2022 DWG. NO. 411-1

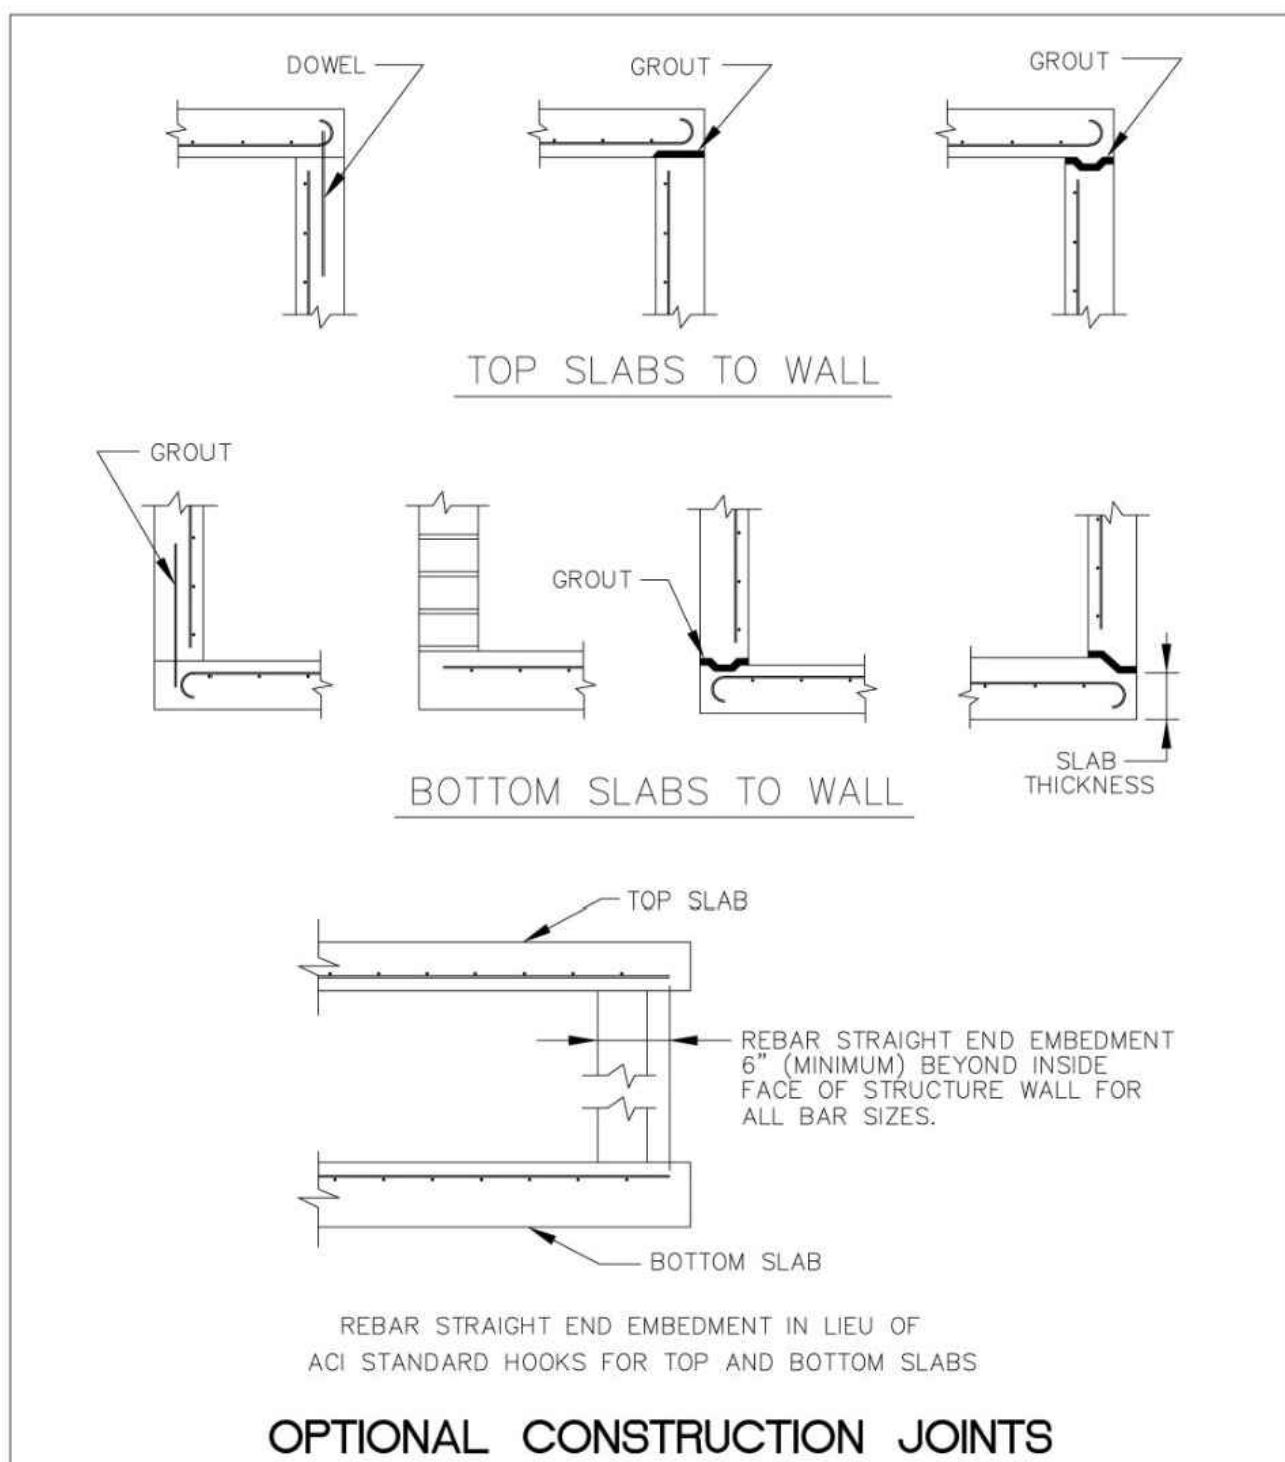


ENGINEERING STANDARDS 2022			
REVISIONS		ENGINEERING DIVISION CITY OF POMPAÑO BEACH	OPTIONAL CONSTRUCTIONAL JOINTS
BY	DATE		
		SCALE: N.T.S.	DATE: JUNE 2022 DWG. NO. 412-1

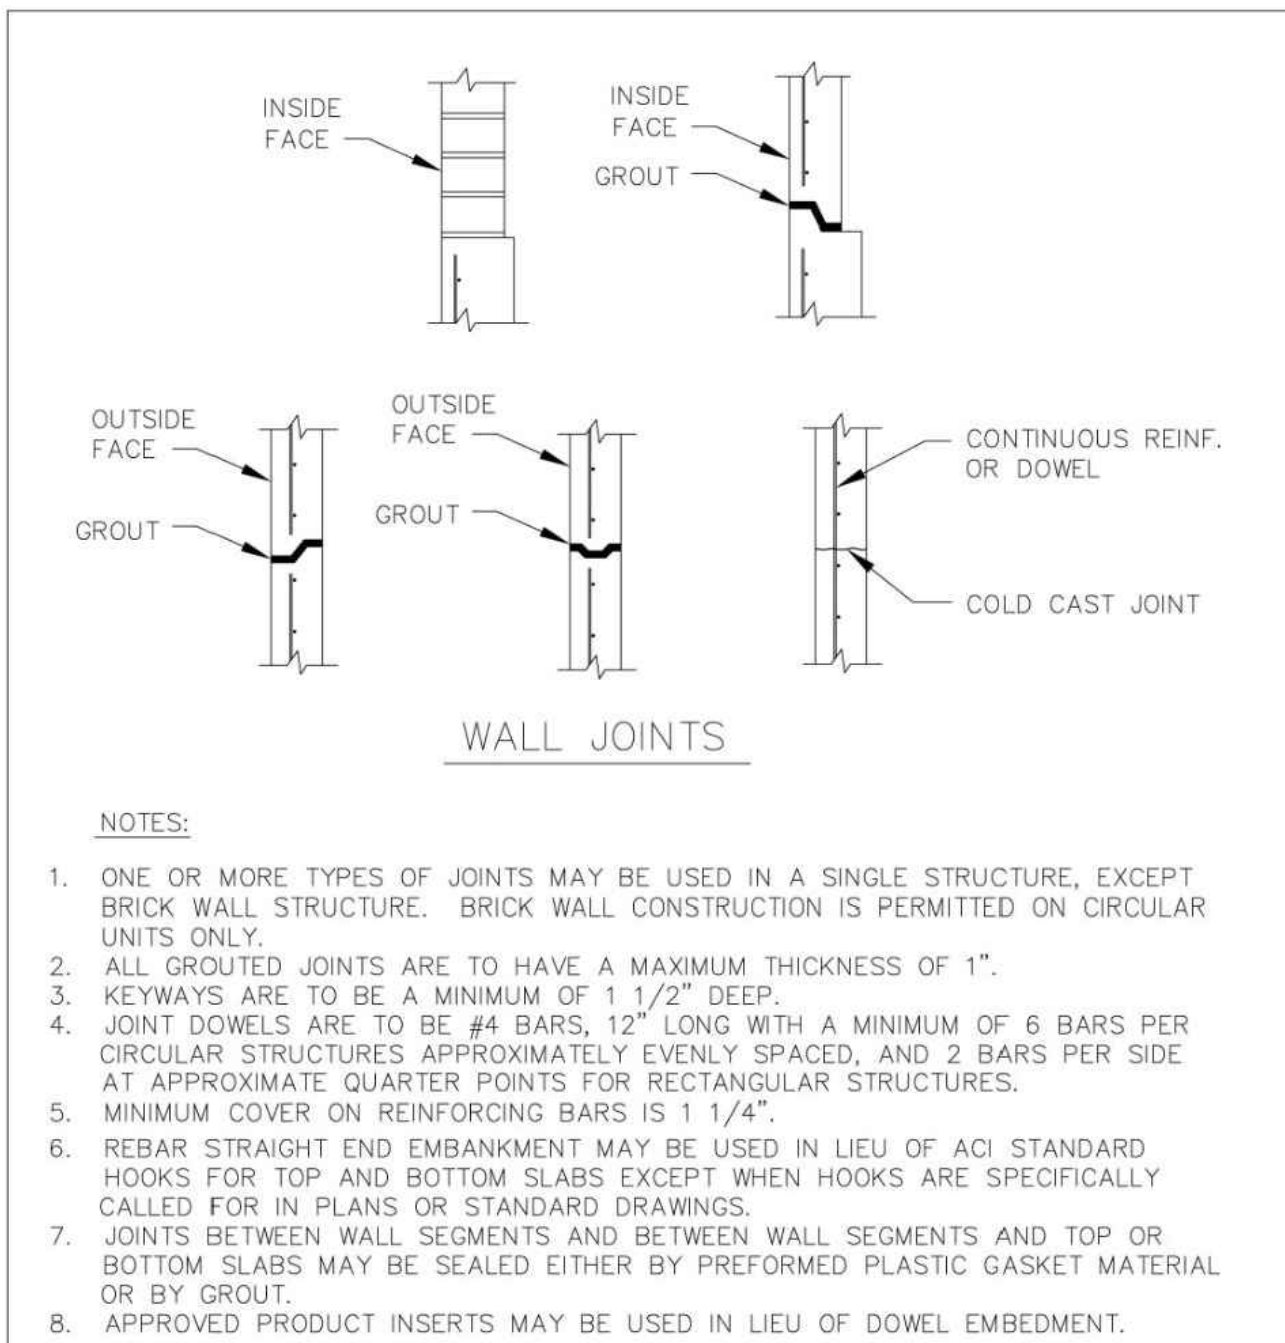


ENGINEERING STANDARDS 2022			
REVISIONS		ENGINEERING DIVISION CITY OF POMPAÑO BEACH	OPTIONAL CONSTRUCTION JOINT
BY	DATE		
		SCALE: N.T.S.	DATE: JUNE 2022 DWG. NO. 412-2

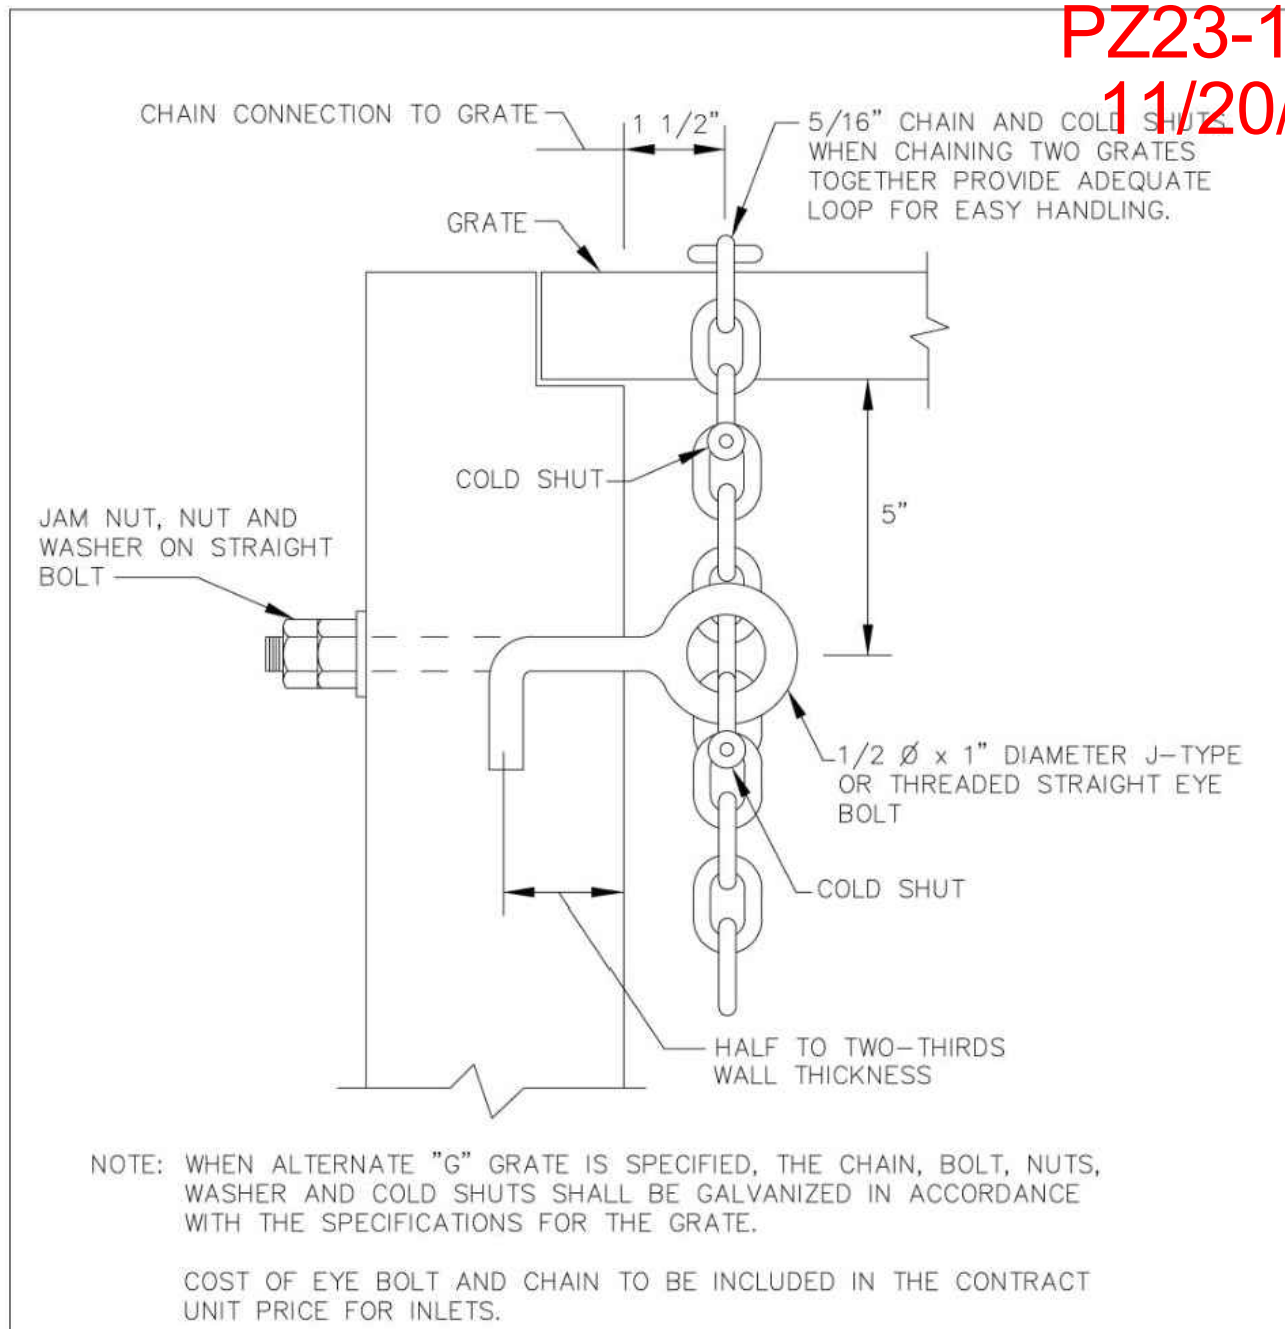


ENGINEERING STANDARDS 2022			
REVISIONS		ENGINEERING DIVISION CITY OF POMPAÑO BEACH	EYE BOLT AND CHAIN
BY	DATE		
		SCALE: N.T.S.	DATE: JUNE 2022 DWG. NO. 413-1

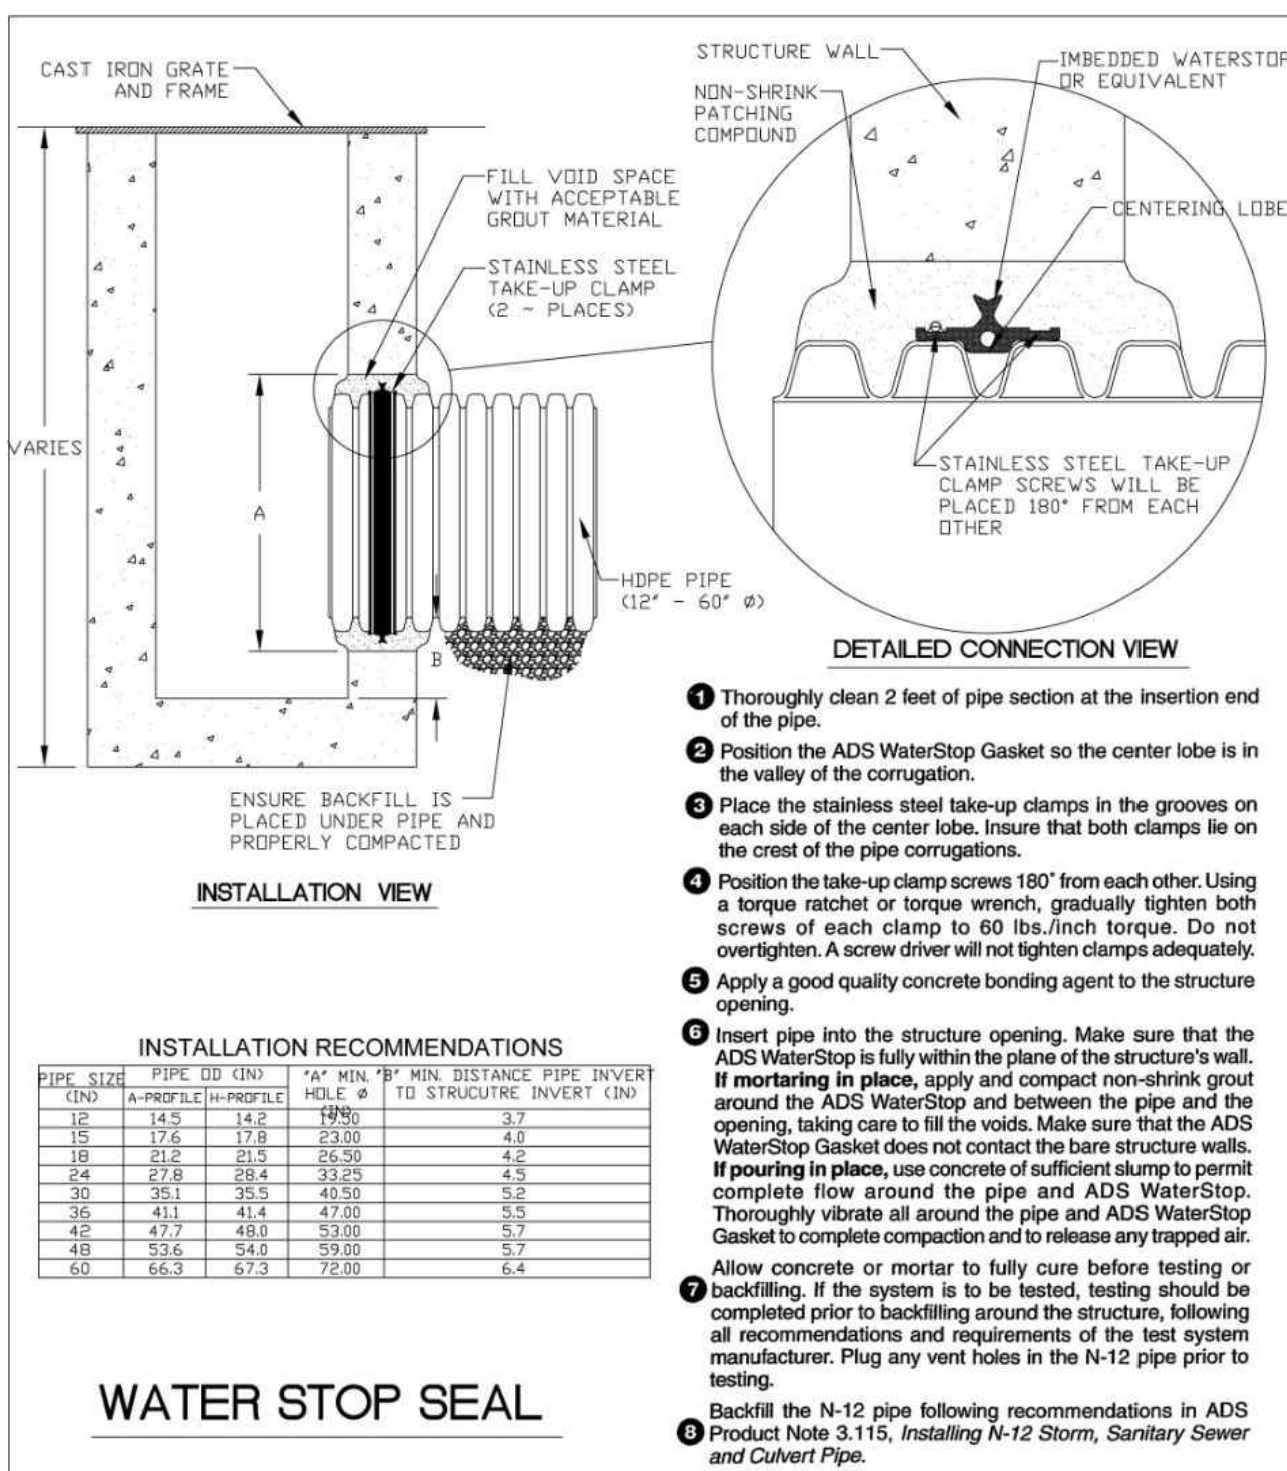


ENGINEERING STANDARDS 2022			
REVISIONS		ENGINEERING DIVISION CITY OF POMPAÑO BEACH	WATER STOP SEAL
BY	DATE		
TCW	04-08	SCALE: N.T.S.	DATE: MAY 2022 DWG. NO. 414-1

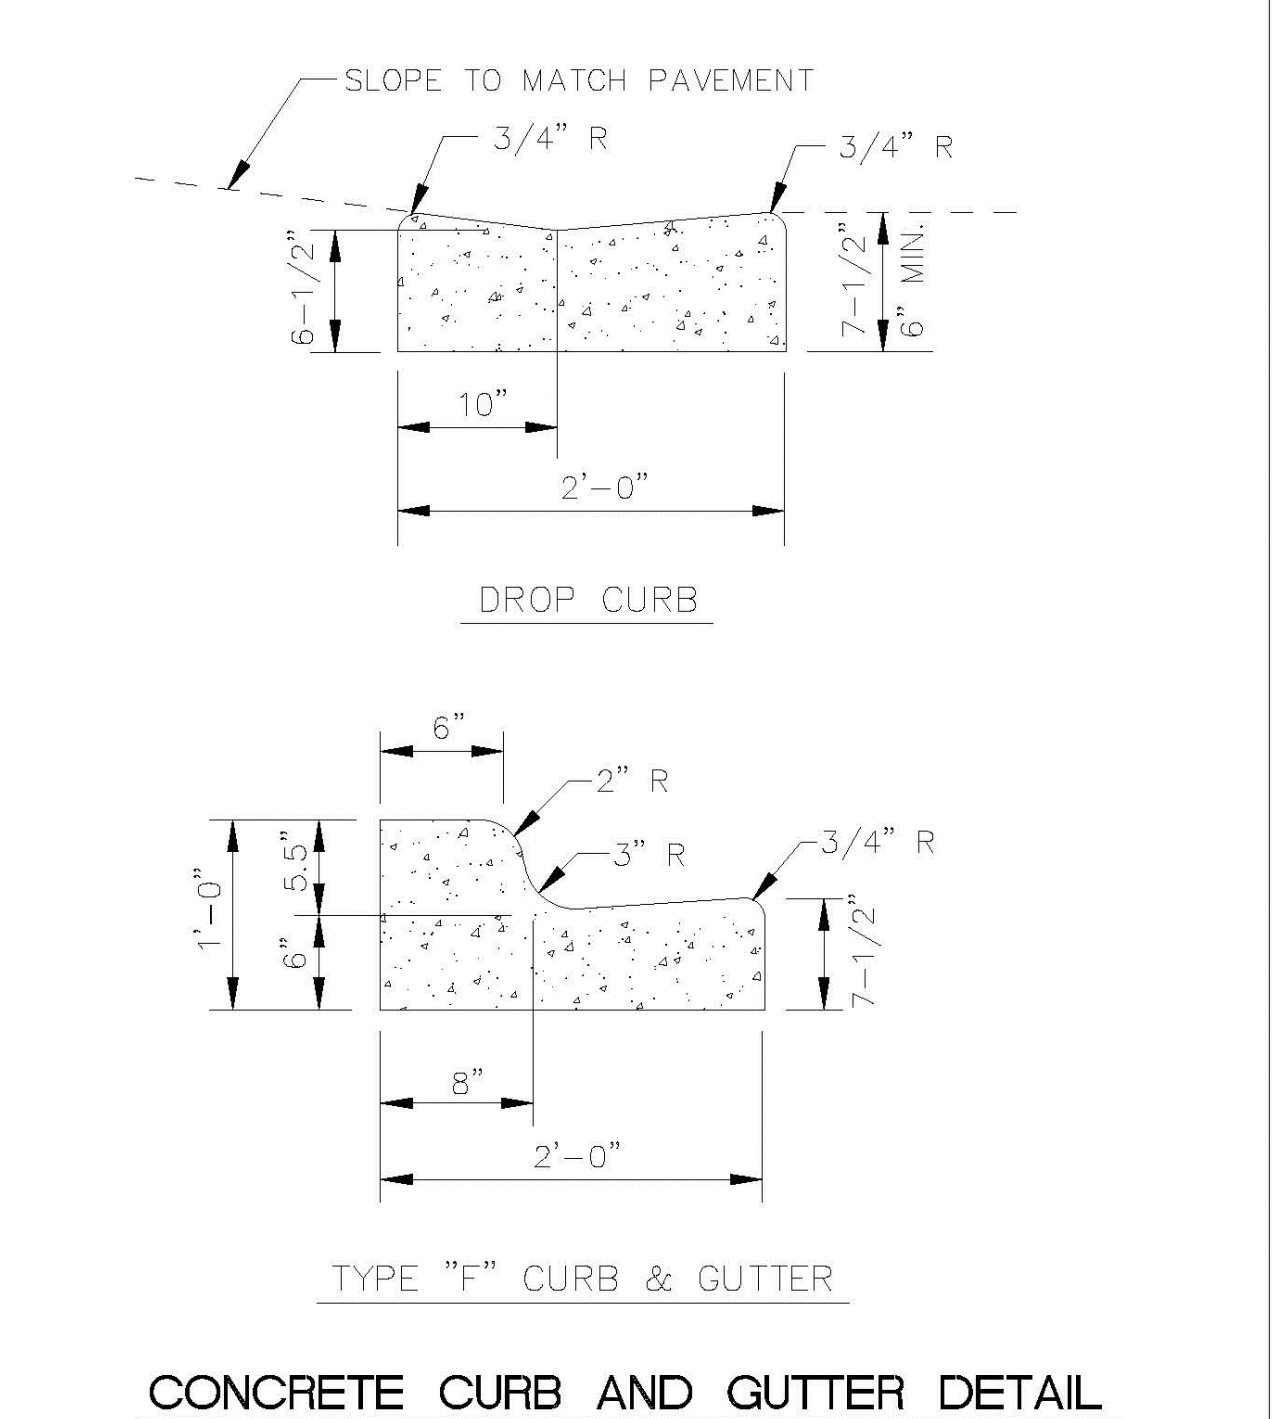

ENGINEERING STANDARDS 2022			
REVISIONS		ENGINEERING DIVISION CITY OF POMPAÑO BEACH	CONCRETE CURB AND GUTTER
BY	DATE		
S.S.	07-2016	SCALE: N.T.S.	DATE: MAY 2022 DWG. NO. 300-1

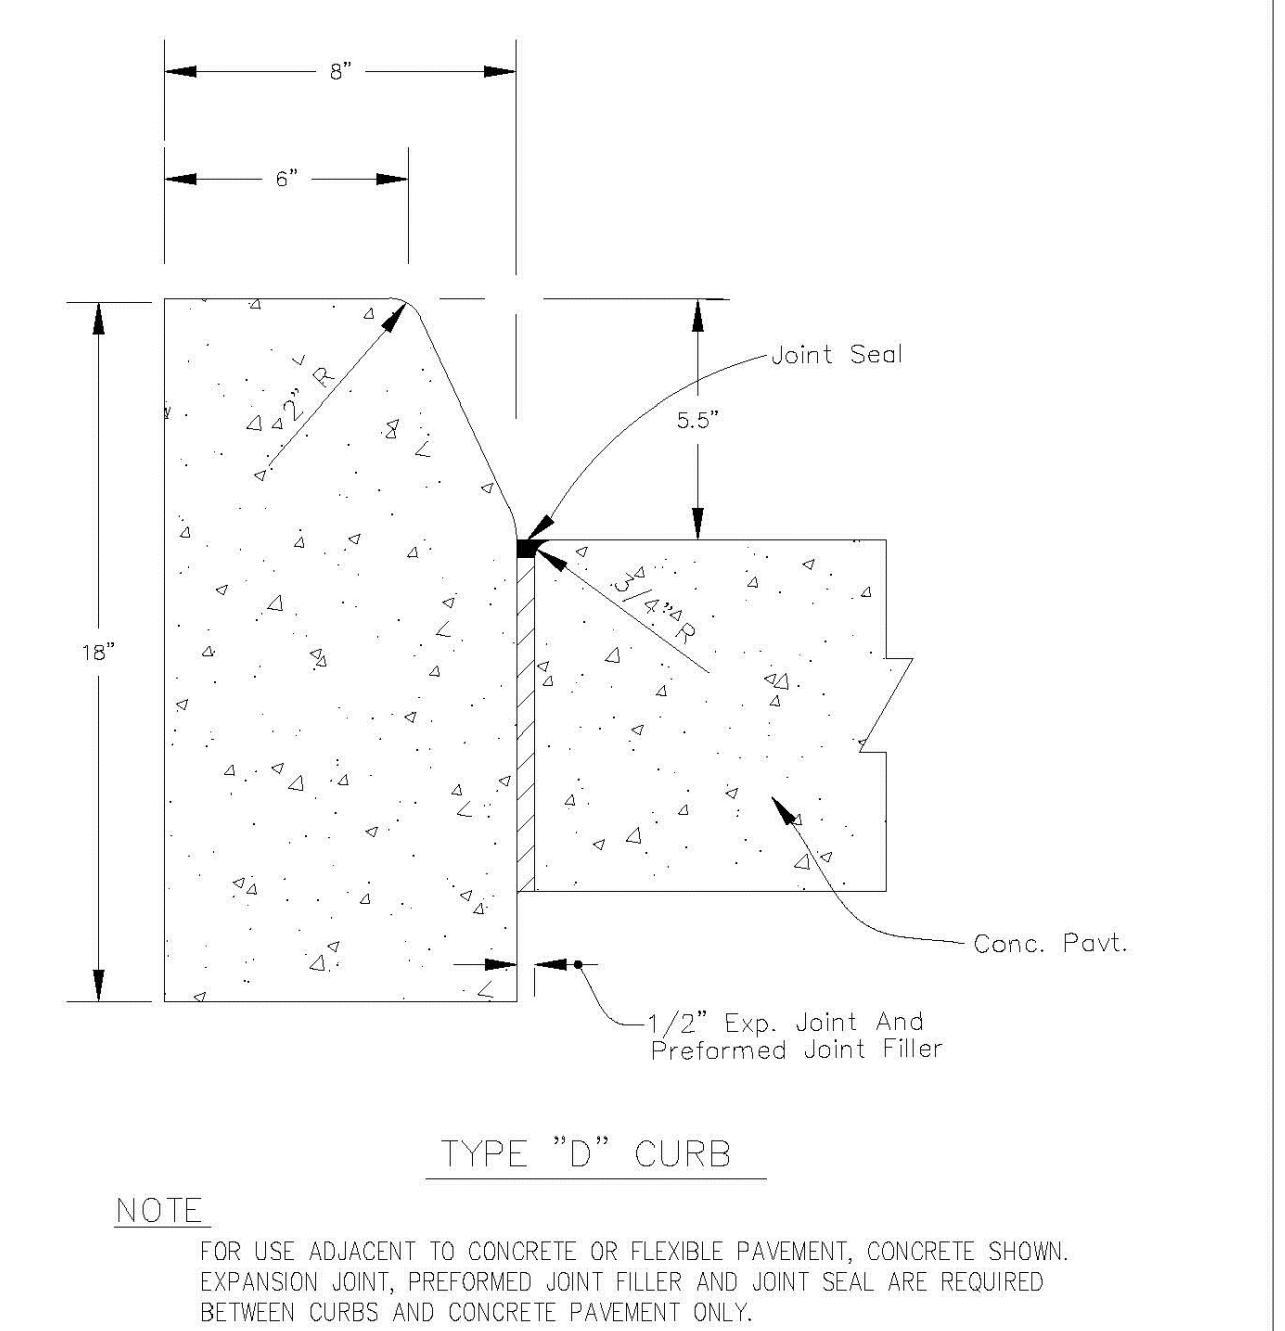

ENGINEERING STANDARDS 2022			
REVISIONS		ENGINEERING DIVISION CITY OF POMPAÑO BEACH	CONCRETE CURB
BY	DATE		
S.S.	01-2014	SCALE: N.T.S.	DATE: MAY 2022 DWG. NO. 300-2
S.S.	08-2015		
S.S.	07-2016		

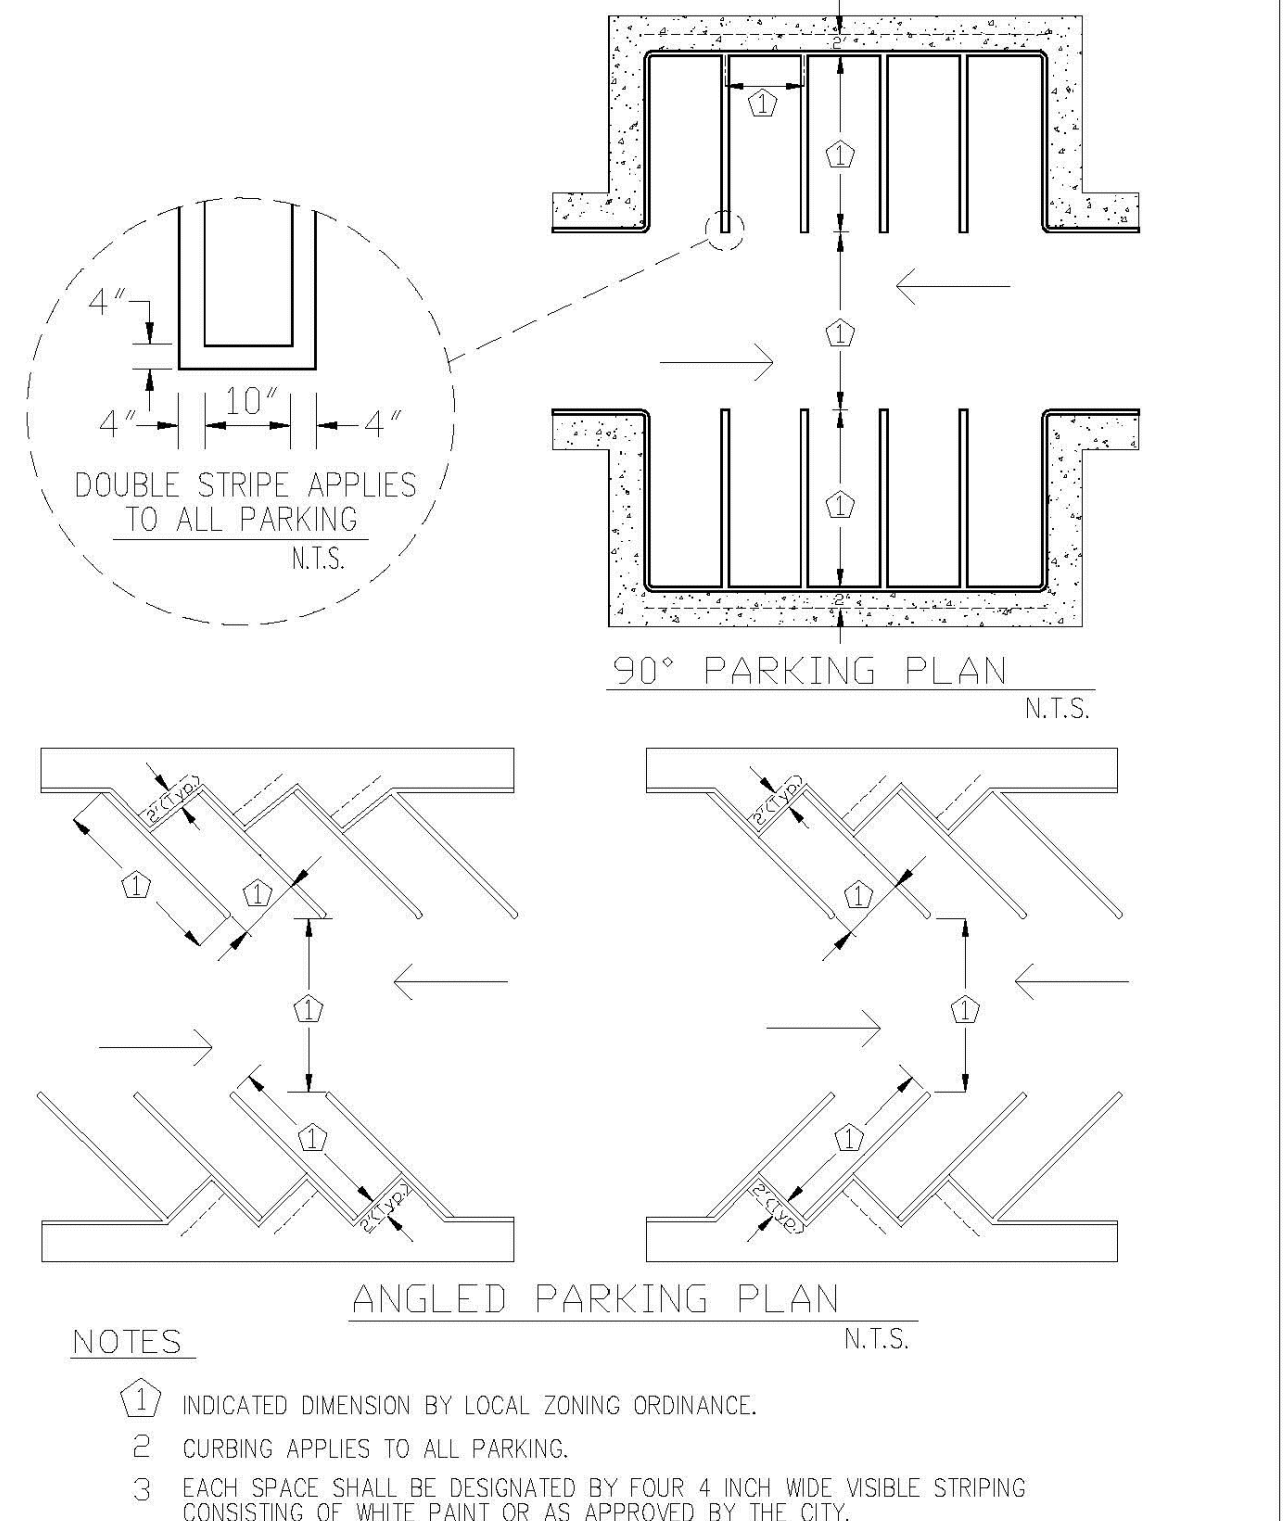

ENGINEERING STANDARDS 2022			
REVISIONS		ENGINEERING DIVISION CITY OF POMPAÑO BEACH	STANDARD PARKING SPACES
BY	DATE		
		SCALE: N.T.S.	DATE: MAY 2022 DWG. NO. 300-3

BY	DATE	REVISIONS	FILE NAME
			1032ENG.dwg

CAULFIELD & WHEELER, INC.
CIVIL ENGINEERING - LAND PLANNING
LANDSCAPE ARCHITECTURE - SURVEYING
7900 GLADES ROAD - SUITE 100
BOCA RATON, FLORIDA 33434
PHONE (561) 392-1991 / FAX (561) 750-4452

OAKS @ PALM AIRE
PAVING, GRADING,
& DRAINAGE DETAILS
POMPAÑO BEACH, FLORIDA

DATE 12/27/2023
DRAWN BY RHT
F.B./ PG. N/A
SCALE N.T.S.

RYAN D. WHEELER
PROFESSIONAL ENGINEER
LICENSE NO. 71477
STATE OF FLORIDA
FOR THE FIRM -
DATE

JOB #10326
SHT. NO.
PD.04
OF 7 SHEETS