


PZ23-12000017  
02/07/2024

PZ23-12000017  
09/20/2023

PZ23-12000017  
11/20/2024

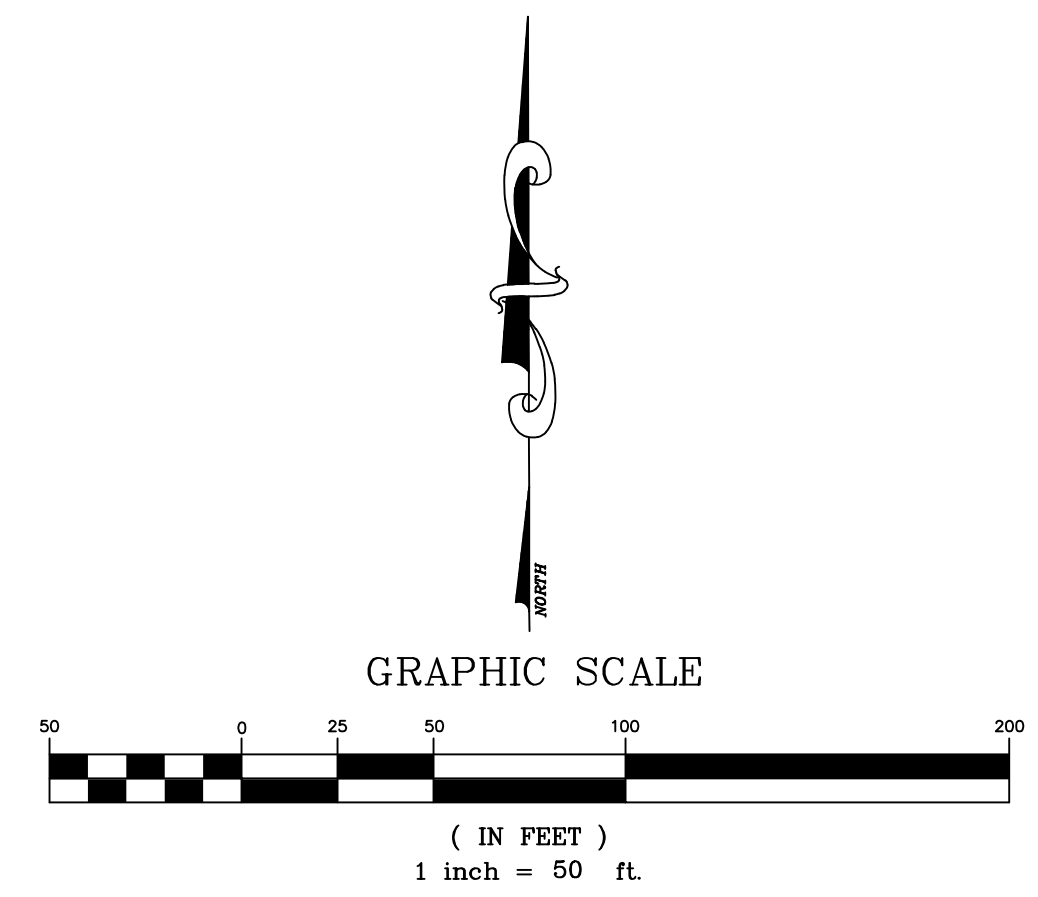

FIELD & WHEELER, INC.  
CIVIL ENGINEERING - LAND PLANNING  
LANDSCAPE ARCHITECTURE - SURVEYING  
7900 GLADES ROAD - SUITE 100  
BOCA RATON, FLORIDA 33434  
PHONE (561)-392-1991 / FAX (561)-750-1452

OAKS @ PALM AIRE  
CIRCULATION PLAN  
POMPANO BEACH, FLORIDA

DATE 04/03/2023	
DRAWN BY RHT	
F.B./ PG. N/A	
SCALE 1"=50'	

Aug 15, 2023

JOB #10326  
SHT.NO.  
C-1  
OF 7 SHEET