



DROP CURB

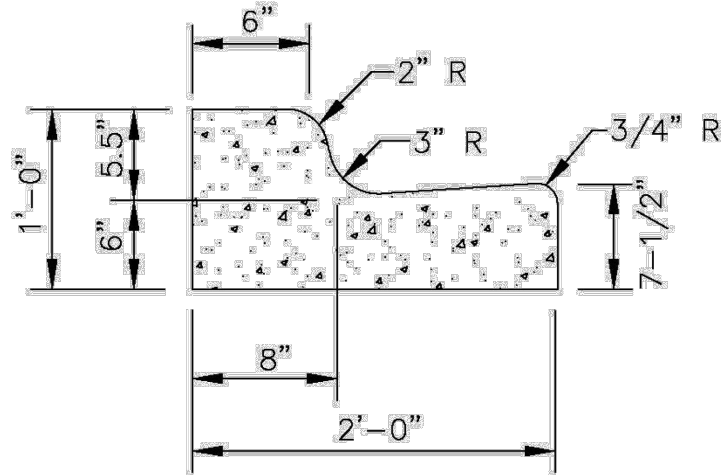

TYPE "F" CURB & GUTTER


CONCRETE CURB AND GUTTER DETAIL

ENGINEERING STANDARDS 2025			
REVISIONS		ENGINEERING DIVISION	CONCRETE CURB AND GUTTER
BY	DATE		
S.S.	07-2018	CITY OF POMPANO BEACH	
		SCALE: N.T.S.	DATE: MAY 2022 DWG. NO. 300-1

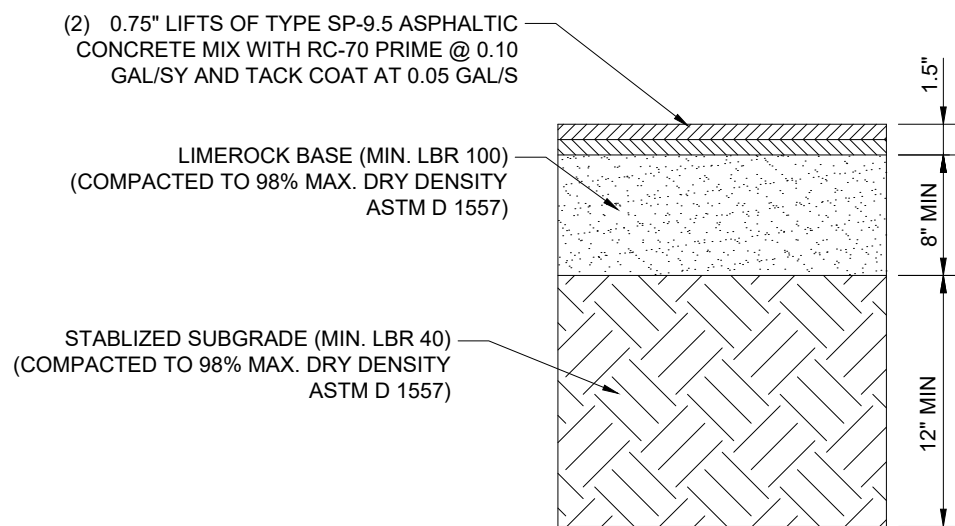

NOTE:
ANY MODIFICATIONS TO THE PAVING SECTION
ABOVE MUST BE APPROVED BY THE GEOTECH
ENGINEER OF RECORD.

ASPHALTIC CONCRETE
FULL DEPTH PAVEMENT SECTION
NOT TO SCALE

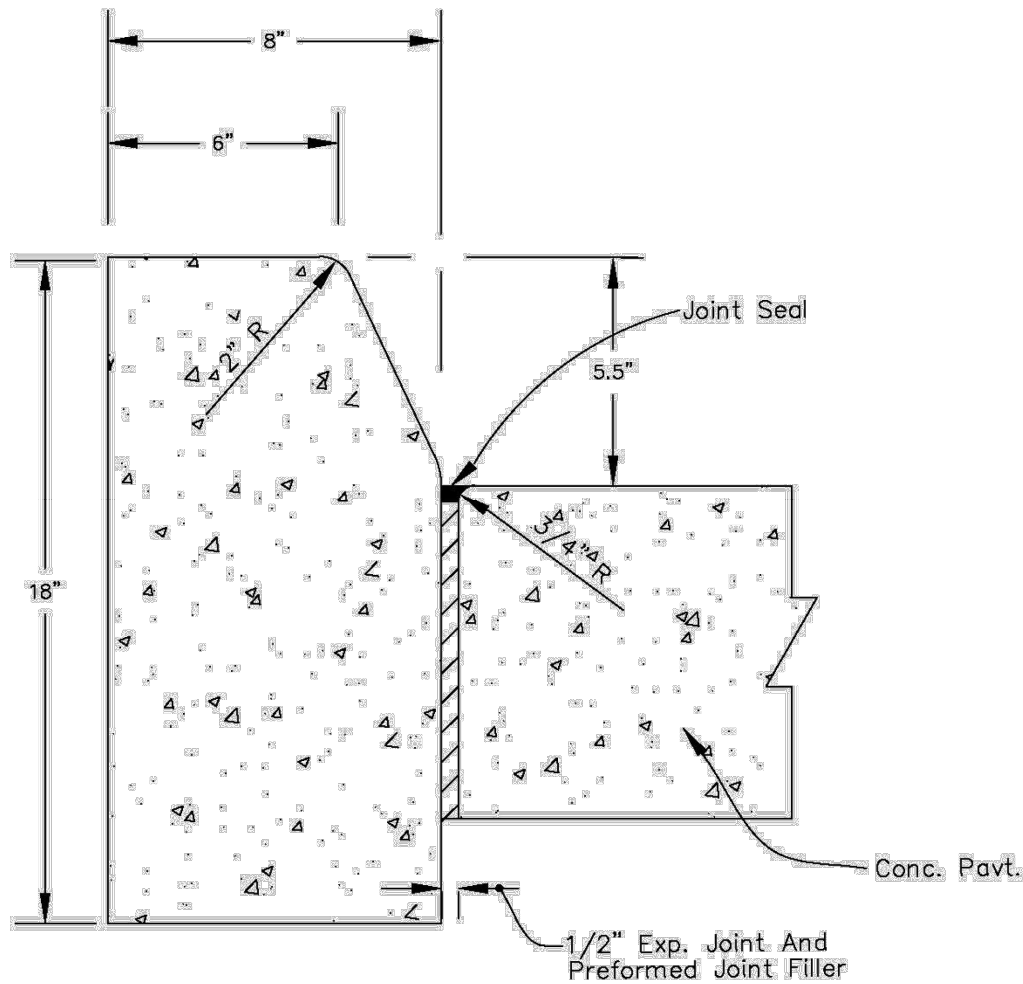


TYPE "D" CURB

NOTE:
FOR USE ADJACENT TO CONCRETE OR FLEXIBLE PAVEMENT, CONCRETE SHOWN.
EXPANSION JOINT, PREFORMED JOINT FILLER AND JOINT SEAL ARE REQUIRED
BETWEEN CURBS AND CONCRETE PAVEMENT ONLY.


CONCRETE CURB DETAIL

ENGINEERING STANDARDS 2025			
REVISIONS		ENGINEERING DIVISION	CONCRETE CURB
BY	DATE		
S.S.	07-2014	CITY OF POMPANO BEACH	
S.S.	08-2015		
S.S.	07-2016	SCALE: N.T.S.	DATE: MAY 2022 DWG. NO. 300-2

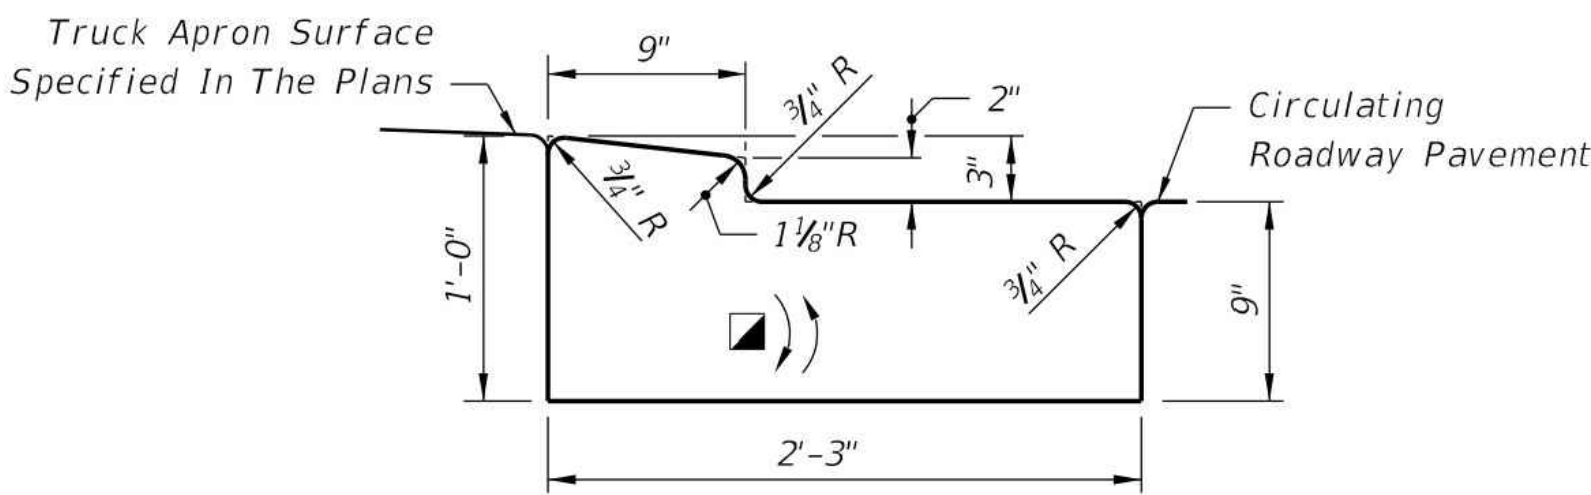

TRAFFIC BEARING SECTION FOR USE IN
ROUNDABOT CENTRAL ISLAND CONSTRUCTION
TYPE RA

TYPE RA CURB DETAIL
NOT TO SCALE

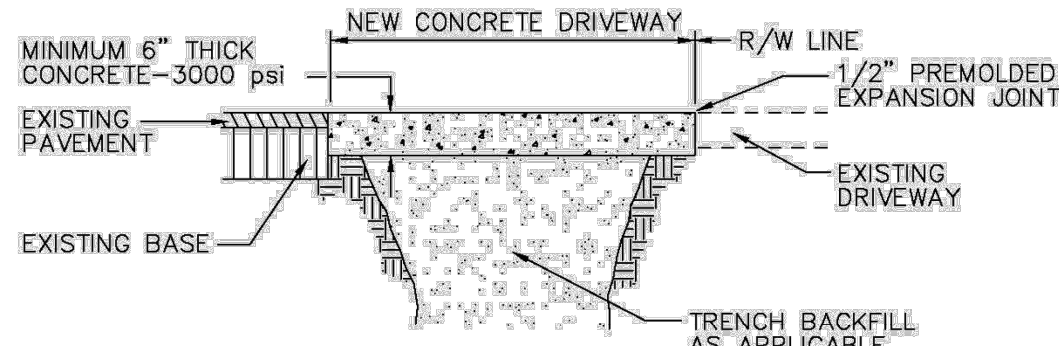

CONCRETE DRIVEWAY
RESTORATION (TYPE V)

SURFACE RESTORATION

ENGINEERING STANDARDS 2025			
REVISIONS		ENGINEERING DIVISION	SURFACE RESTORATION
BY	DATE		
		CITY OF POMPANO BEACH	
		SCALE: N.T.S.	DATE: MAY 2022 DWG. NO. 306-3



Thompson Engineering
& Consulting, Inc.
19304 NW 12th Street
Pembroke Pines, FL 33029
Florida Registry No. 34389
thompson-ec.com
(954) 232-2281

Date: 09/10/2025

This item has been digitally
signed and sealed by Justin
Thompson, PE, on the date
adjacent to the seal.

Printed copies of this document
are not considered signed and
sealed and the signature must be
verified on any electronic copies.

DRC SUBMITTAL
RISING TIDE
CAR WASH
2901 W. ATLANTIC BOULEVARD
POMPANO BEACH, FL 33069
CITY OF POMPANO BEACH BROWARD COUNTY

Project No.	25-032
Date	09/10/2025
Scale	As Shown
Drawn By	UCS
Checked By	JT

Revisions		
No.	Description	Date

PAVING &
GRADING DETAILS