




3 BACK ELEVATION
1/8" = 1'-0"



4 SIDE ELEVATION
1/8" = 1'-0"

COLOR SCHEME KEY

- MAIN
SW 7100
ARCADE WHITE
- TRIMS
SW 7011
NATURAL CHOICE
- FASCIAS/ BRACKETS
SW 7045
INTELLECTUAL GRAY
- SHUTTERS
SW 6809
LOBELIA
- RAILINGS/WINDOWS/
DOOR FRAMES
SW 7048
URBANE BRONZE

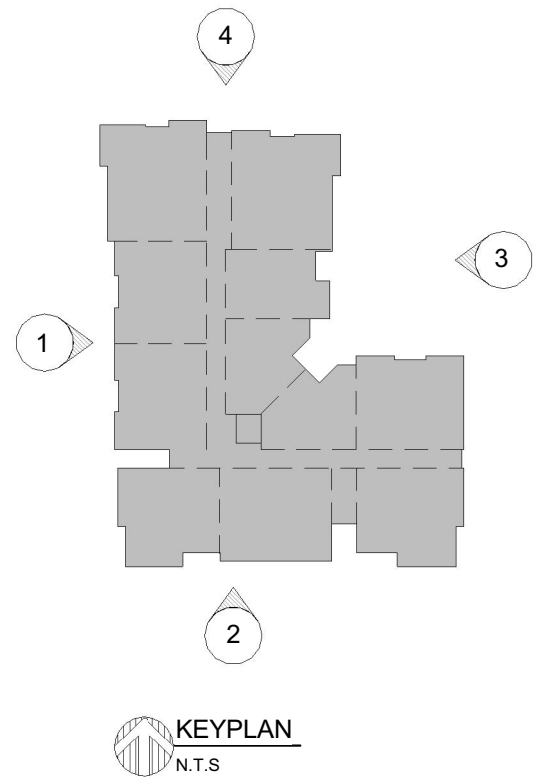

BUILDING TYPE IA ELEVATIONS


SCALE 1/8" = 1'-0"

DRC SUBMITTAL 06/13/2023

PZ23-12000017
07/19/2023

OAKS @ PALM AIRE

FOR:
MORGUARD
LOCATED AT:
POMPANO BEACH, FL

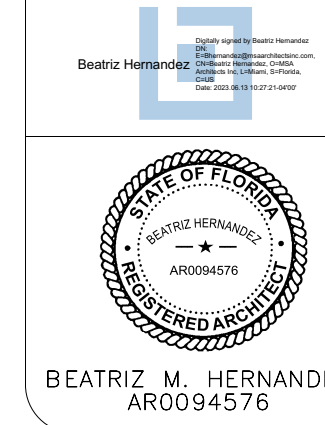

MSA ARCHITECTS, INC.
AAC000895

8050 SW 74th COURT
SUITE 1513
MIAMI, FLORIDA 33156
(305) 273-9811



DRAWN
CONTRACT DATE 10/12/22
SCALE AS SHOWN
JOB NO. 2181.PRJ
SHEET TITLE

BUILDING IA ELEVATIONS

SHEET NUMBER:

07.1.2A