




2 BACK ELEVATION  
1/8" = 1'-0"



4 SIDE ELEVATION  
1/8" = 1'-0"

COLOR SCHEME KEY

- MAIN  
SW 7757  
HIGH REFLECTIVE WHITE
- TRIMS  
SW 7011  
NATURAL CHOICE
- FASCIAS/ BRACKETS  
SW 7044  
AMAZING GRAY
- SHUTTERS  
SW 6968  
HYACINTH TINT
- RAILINGS/WINDOWS/  
DOOR FRAMES  
SW 7048  
URBANE BRONZE

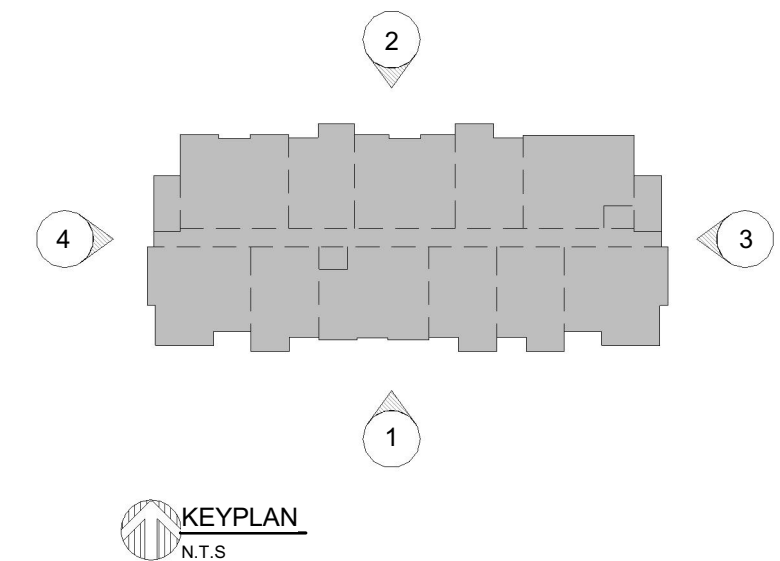

BUILDING TYPE IIC ELEVATIONS:


SCALE 1/8" = 1'-0"

DRC SUBMITTAL 06/13/2023

PZ23-12000017.2.2C  
07/19/2023

OAKS @ PALM AIRE

FOR:  
MORGUARD  
LOCATED AT:  
POMPANO BEACH, FL

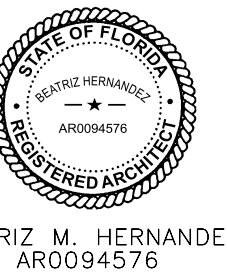

MSA ARCHITECTS, INC.  
AAC000895  
8950 SW 74th COURT  
SUITE 1513  
MIAMI, FLORIDA 33156  
(305) 273-9811

MSA  
ARCHITECTS  
ARCHITECTURE & PLANNING

DRAWN  
CONTRACT DATE 10/12/22  
SCALE AS SHOWN  
JOB NO. 2181.PRJ  
SHEET TITLE

BUILDING TYPE IIC ELEVATIONS

SHEET NUMBER: