



ENGINEERING STANDARDS 2022

REVISONS		ENGINEERING DIVISION CITY OF POMPANO BEACH	UTILITY PIPE AND MARKER BALLS LOCATION	
BY	DATE			
S.S.	01/30/12			DATE: <u>JUNE 2022</u> DWG. NO.
				208-1
			SCALE: N.T.S.	

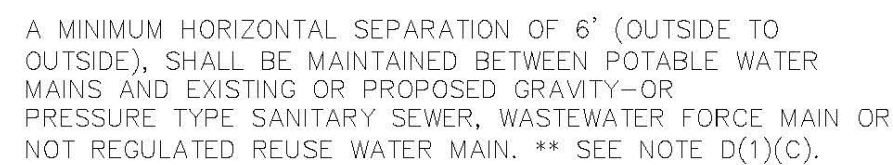


ENGINEERING STANDARDS 2022

REVISONS		ENGINEERING DIVISION CITY OF POMPANO BEACH		MIN. HORIZONTAL SEPARATION FOR SANITARY SEWER	
BY	DATE				
S.S.	01/30/12			DATE: <u>JUNE 2022</u> DWG. NO.	
		SCALE: N.T.S.		209-1	

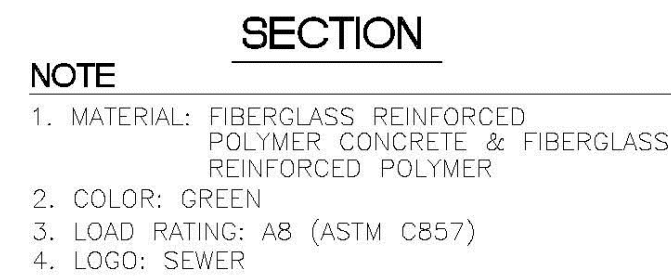

ENGINEERING STANDARDS 2022

REVISIONS		ENGINEERING DIVISION CITY OF POMPANO BEACH	SEWER BOX AND COVER CDR Part No. WB03-118-12 CDR Part No. WC00-118-02	
BY	DATE			DATE: JUNE 2022 DWG. NO. 210-1
SCALE: N.T.S.				

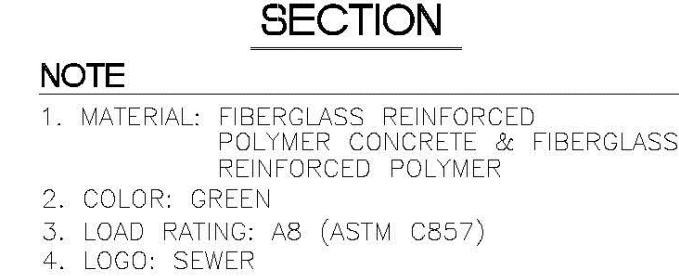


PRODUCT RATING - TRAFFIC

PRODUCT RATING - TRAFFIC						
LOAD DESIGNATION	DESCRIPTION	DESIGN LOADS			TESTING	
		LIVE LB/WHEEL (2)	LIVE LB IMPACT LB/WHEEL	SIDE PSF (3)	LOAD,LBS	SAFETY FACTOR
AASHTO H15	MEDIUM TRUCK TRAFFIC	12,000	15,600	N/A	27,000 (5)	2.25

ENGINEERING STANDARDS 2022

REVISIONS		ENGINEERING DIVISION CITY OF POMPANO BEACH	SEWER BOX AND COVER CDR Part No. WB04-118-12 CDR Part No. WC02-118-02	
BY	DATE		DATE: JUNE, 2022 DWG. NO.	210-2
SCALE: N.T.S.				

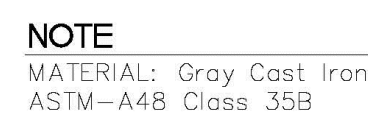

ENGINEERING STANDARDS 2022

REVISONS		ENGINEERING DIVISION CITY OF POMPANO BEACH	SEWER BOX AND COVER HEAVY TRAFFIC
BY	DATE		
S.S.	12/06/18		
SCALE: N.T.S.		DATE: JUNE 2022 DWG. NO.	210-3



ENGINEERING STANDARDS 2022

REVISONS		ENGINEERING DIVISION CITY OF POMPANO BEACH	TRAFFIC RATED SEWER COVER	
BY	DATE			
SCALE: N.T.S.			DATE: JUNE 2022 DWG. NO. 211-1	



ENGINEERING STANDARDS 2022

REVISIONS		ENGINEERING DIVISION CITY OF POMPANO BEACH	MANHOLE COUPLING	
BY	DATE		<div>DATE: <u>JUNE 2022</u> DWG. NO. 212-1</div>	
S.S.	JUNE 2005			
SCALE: N.T.S.				



ENGINEERING STANDARDS 2022

REVISIONS		ENGINEERING DIVISION CITY OF POMPANO BEACH	MAINTENANCE ACCESS STRUCTURE
BY	DATE		
SCALE: N.T.S.			