




2 BACK ELEVATION  
1/8" = 1'-0"



4 SIDE ELEVATION  
1/8" = 1'-0"

COLOR SCHEME KEY

- MAIN  
SW 7757  
HIGH REFLECTIVE  
WHITE
- TRIMS  
SW 7631  
CITY LOFT
- DETAIL COLOR  
SW 7045  
INTELLECTUAL GRAY
- SHUTTERS  
SW 6766  
MARINER
- AWNING/BRACKETS  
SW 9183  
DARK CLOVE
- RAILINGS/WINDOWS/  
DOOR FRAMES  
SW 7048  
URBANE BRONZE

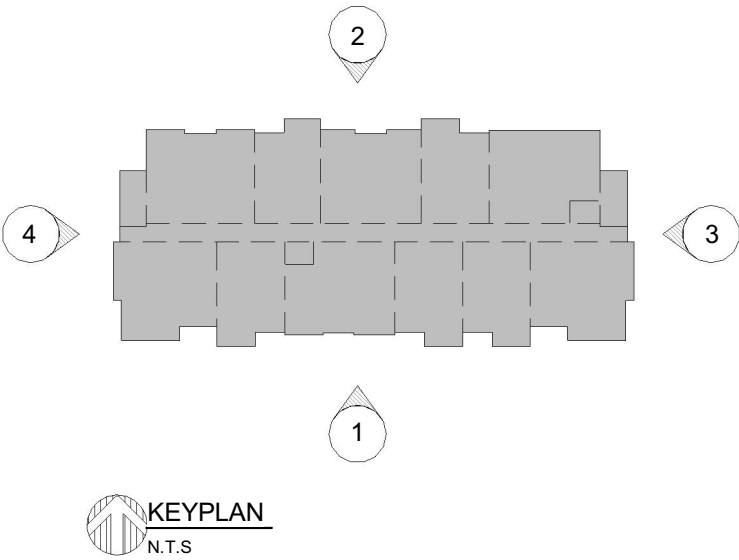

BUILDING TYPE IIA ELEVATIONS

SCALE 1/8" = 1'-0"

DRC SUBMITTAL 06/13/2023

OAKS @ PALM AIRE

FOR:  
MORGUARD  
LOCATED AT:  
POMPANO BEACH, FL



MSA ARCHITECTS, INC.  
AAC000895

8950 SW 74th COURT  
SUITE 1513  
MIAMI, FLORIDA 33156  
(305) 273-9811

MSA  
ARCHITECTS  
ARCHITECTURE & PLANNING

DRAWN  
CONTRACT DATE 10/12/22  
SCALE AS SHOWN  
JOB NO. 2181.PRJ  
SHEET TITLE

BUILDING IIA ELEVATIONS

SHEET NUMBER:

PZ23-12000017  
07/19/2023