




COLOR SCHEME KEY

- MAIN
SW 7757
HIGH REFLECTIVE WHITE
- TRIMS
SW 7646
FIRST STAR
- DETAIL COLOR
SW 7648
BIG CHILL
- AWNING/BRACKETS
SW 7104
COTTON WHITE
- RAILINGS/WINDOWS/
DOOR FRAMES
SW 7048
URBANE BRONZE
- SHUTTERS/GARAGE DOORS
SW 9177
SALTY DOG

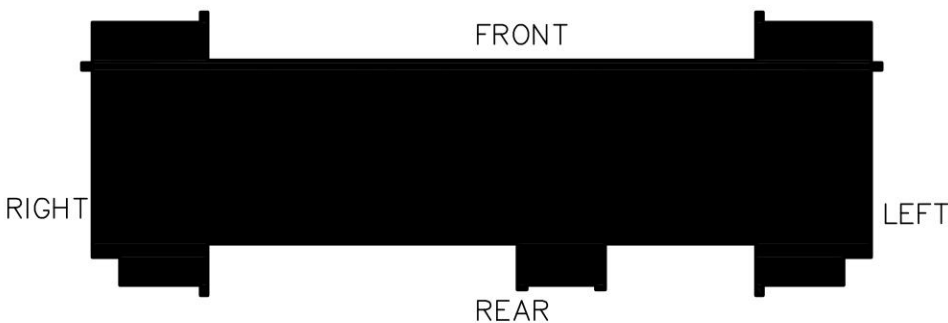

KEY PLAN
SCALE: N.T.S.

CARRIAGE HOMES ELEVATIONS
SCALE: 1/4"=1'-0"

DRC SUBMITTAL 06/13/2023
PZ23-12000017
07/19/2023

ARCHITECT'S BUILDING CODE STATEMENT/ TO THE BEST OF THE ARCHITECT'S KNOWLEDGE THE PLANS AND SPECIFICATIONS COMPLY WITH THE FLORIDA BUILDING CODE SEVENTH EDITION (2020) AND THE APPLICABLE FIRE SAFETY STANDARDS AS DETERMINED BY THE LOCAL AUTHORITY AND CHAPTER 633 FLORIDA STATUTES.

PRE-APP MEETING 04/04/2023

DRC SUBMITTAL 06/13/2023

OAKS @ PALM AIRE

FOR: MORGUARD LOCATED AT: POMPANO BEACH, FLORIDA

Beatriz Hernandez
REGISTERED ARCHITECT
FLORIDA ARCHITECTS BOARD
ARCH004578
AR0094576

MSA ARCHITECTS, INC.
AAC000895
8950 SW 74th COURT
SUITE 1500
MIAMI, FLORIDA 33156
(305) 273-9911

MSA ARCHITECTS
ARCHITECTURE & PLANNING

COPYRIGHT © 2023 MSA ARCHITECTS, INC. THE ARCHITECTURAL DESIGN AND DETAIL DRAWINGS FOR THIS BUILDING AND/OR OVERALL PROJECT ARE THE LEGAL PROPERTY OF AND ALL RIGHTS ARE RESERVED BY THE ARCHITECT. THEIR USE FOR REPRODUCTION, CONSTRUCTION, OR DISTRIBUTION IS PROHIBITED UNLESS AUTHORIZED IN WRITING BY THE ARCHITECT.

DRAWN

CONTRACT DATE 10/12/22

SCALE AS SHOWN

JOB NO. 2181.PRJ

SHEET TITLE:

LOG III ELEVATIONS

SHEET NUMBER:

A-3.3.2B