


Master Sign Plan / Freestanding Monument (continued)

SIGN 1) Landscaping Plan

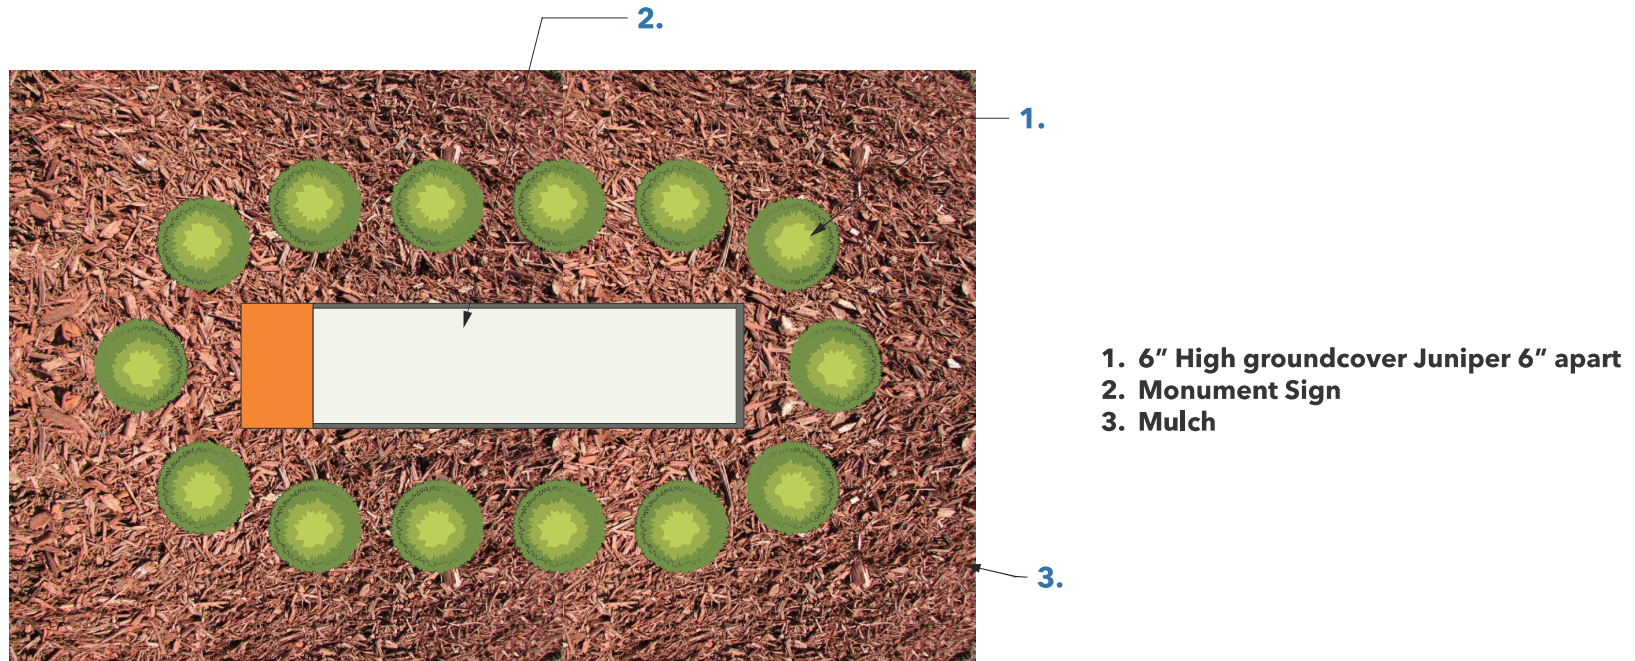

LANDSCAPE PLAN, ALL HEDGES 1 FEET MINIMUM AROUND SIGN ALL DIRECTIONS

ALL IRRIGATION IS EXISTING // IRRIGATION SHALL BE FROM A PERMANENT WATER SOURCE

Hammondville Holdings LLC Building Master Sign Plan
2151 Hammondville Rd., Pompano Beach, FL 33069

Art Sign Company
835 NW 6th Avenue, Fort Lauderdale Florida 33311
artsignfl.com



AAC
PZ24-30000002
05/07/2024