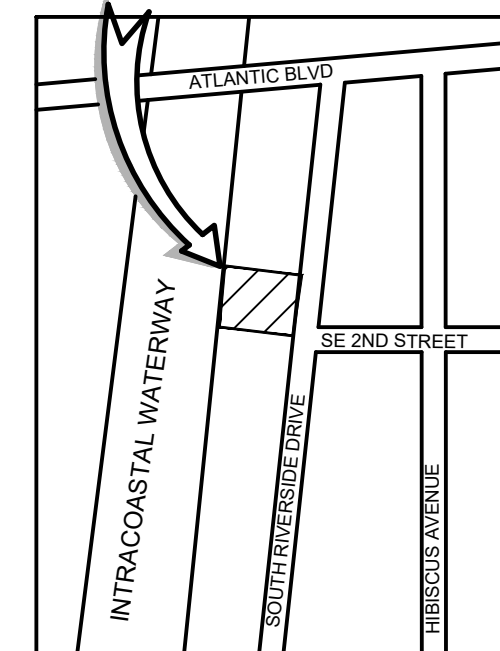
SITE
117 S RIVERSIDE DRIVE

SITE

LOCATION MAP
(NOT TO SCALE)

LEGEND

	EX. PROPERTY/ROW LINE
	PROPOSED DRAINAGE PIPE
	PROPOSED YARD DRAIN
	EXISTING GRADE
	PROPOSED GRADE
	MATCH EXISTING GRADE
	PROPOSED WATER LINE
	EXISTING WATER LINE
	PROPOSED SANITARY SEWER LINE
	EXISTING SANITARY SEWER LINE
	PROPOSED ELECTRIC LINE
	EXISTING OVERHEAD LINE
	PROPOSED TELEPHONE/CABLE LINE
	EXISTING TELEPHONE/CABLE LINE
	PROPOSED GAS LINE
	EXISTING GAS LINE
	EXISTING FORCE MAIN
	TO REMAIN
	TO BE REMOVED
	PROPOSED BUILDING
	PROPOSED PEDESTRIAN USE PAVERS
	PROPOSED DRIVEWAY PAVERS
	PROPOSED ASPHALT
	PROPOSED CONCRETE

NOTE:
ELEVATION ARE SHOWN IN NAVD
CONVERSION NAVD+1.58 = NGVDCall 48 hours
before you digIt's the Law!
1-800-432-4770

Sunshine State One Call of Florida, Inc.

DATE	03/18/25
DRAWN BY	JJB
F.B./ PG.	----
SCALE	1" = 10'

DATE	03/18/25
DRAWN BY	JJB
F.B./ PG.	----
SCALE	1" = 10'

