



TYP. CONCRETE DRIVEWAY SWALE SECTION

ENGINEERING STANDARDS 2025			
REVISIONS		ENGINEERING DIVISION CITY OF POMPAÑO BEACH	TYP. CONCRETE DRIVEWAY SWALE
BY	DATE		
S.S.	6/07		
SCALE: N.T.S.		DATE: MAY 2022	DWG. NO.
		305-2	

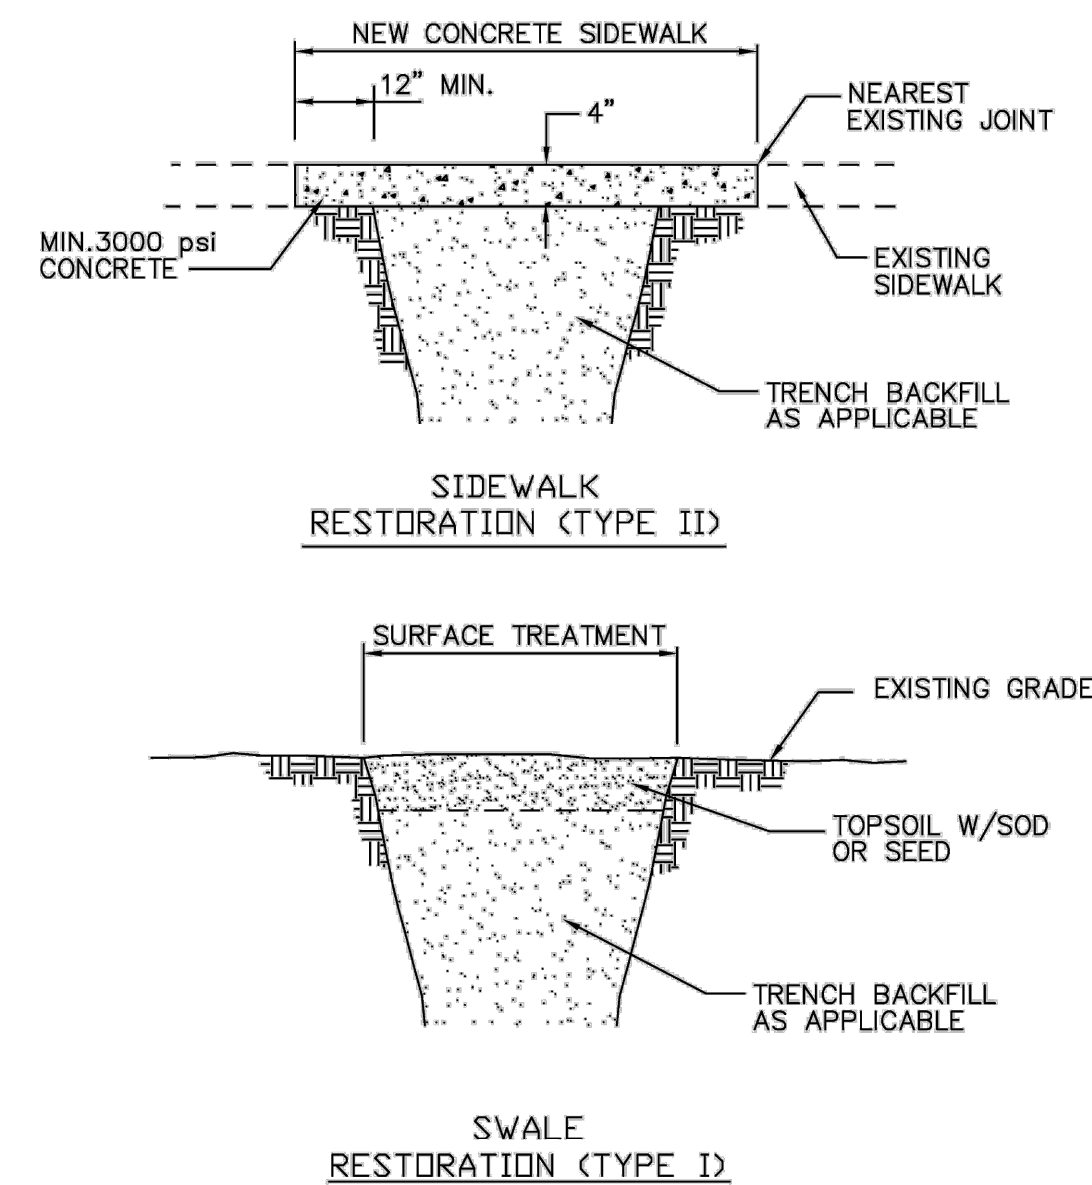


SURFACE RESTORATION

ENGINEERING STANDARDS 2025			
REVISONS		ENGINEERING DIVISION CITY OF POMPANO BEACH	SURFACE RESTORATION
BY	DATE		
S.S.	5/05/10		
		SCALE: N.T.S.	DATE: MAY 2022 DWG. NO. 306-1

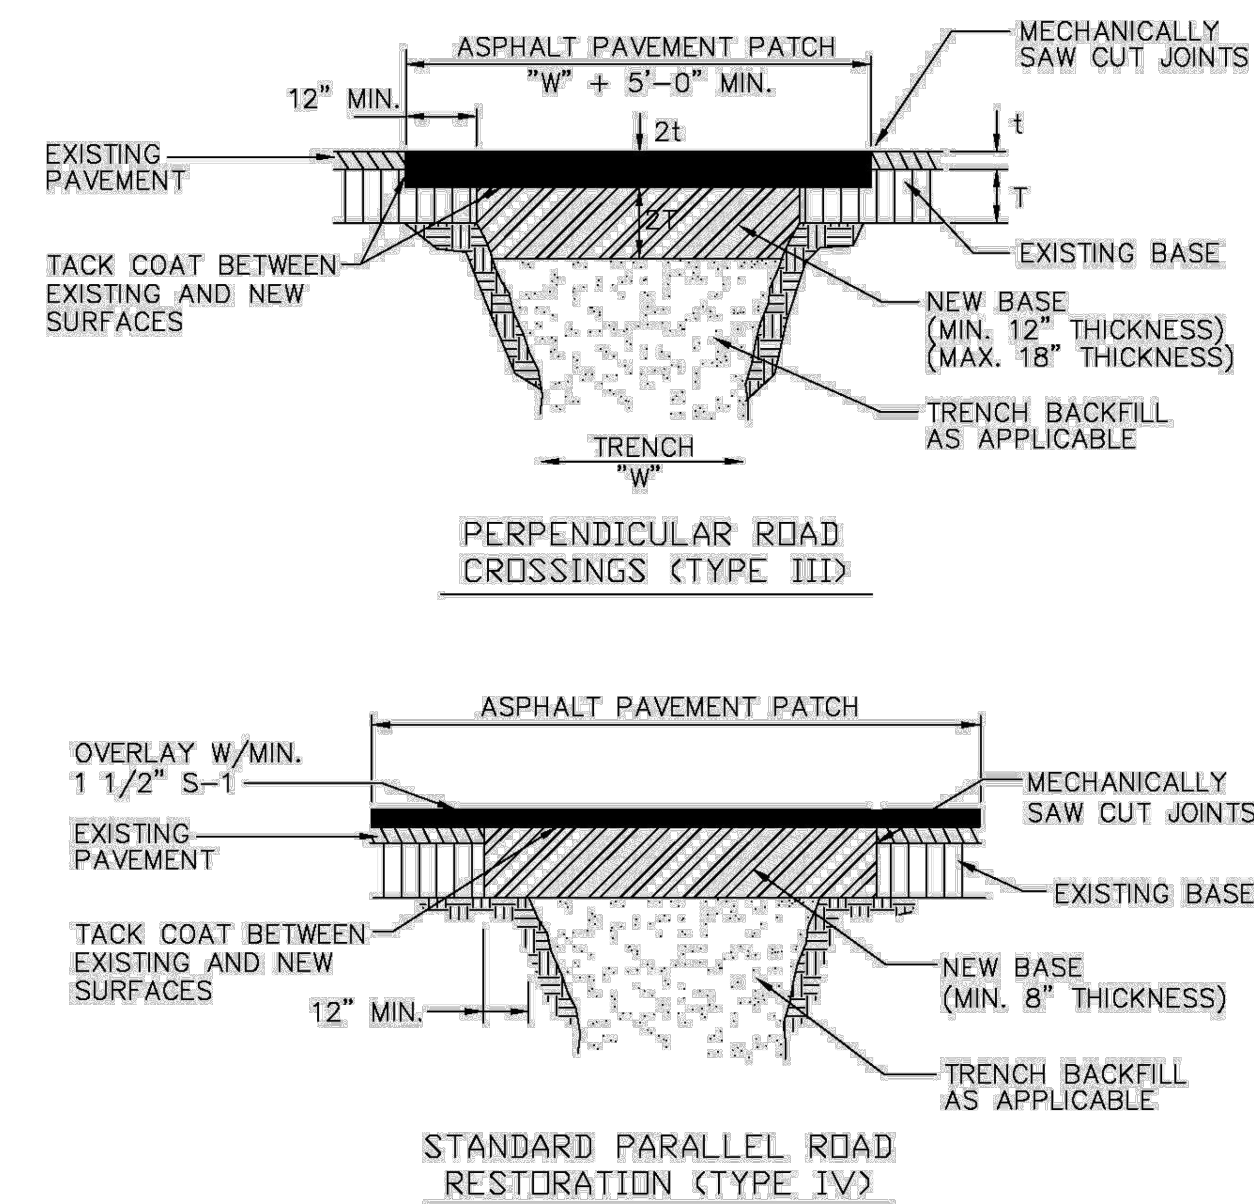

SURFACE RESTORATION


ENGINEERING STANDARDS 2025			
REVISIONS		SURFACE RESTORATION	DATE: MAY 2022 DWG. NO. 306-2
BY	DATE		
ENGINEERING DIVISION CITY OF POMPANO BEACH		SCALE: N.T.S.	

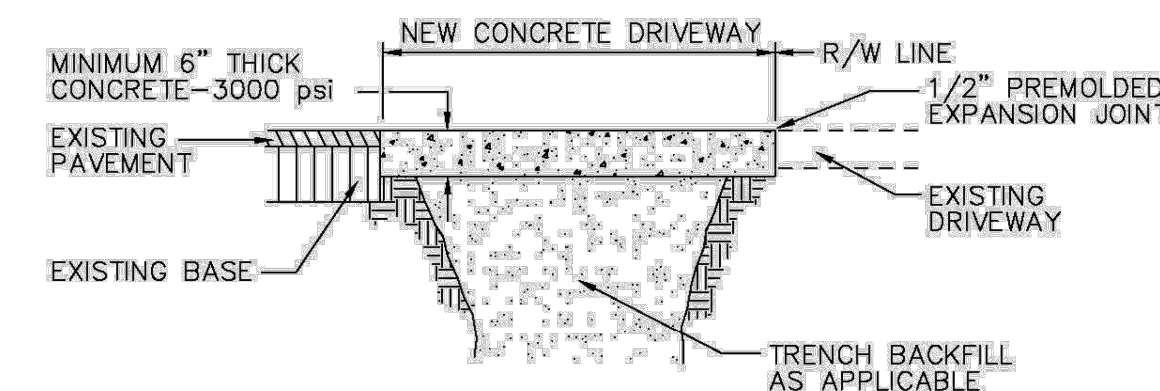

CONCRETE DRIVEWAY RESTORATION (TYPE V)


SURFACE RESTORATION

ENGINEERING STANDARDS 2025			
REVISIONS		ENGINEERING DIVISION CITY OF POMPANO BEACH	SURFACE RESTORATION
BY	DATE		
			<div> DATE: MAY 2022 DWG. NO. 306-3 </div>
SCALE: N.T.S.			

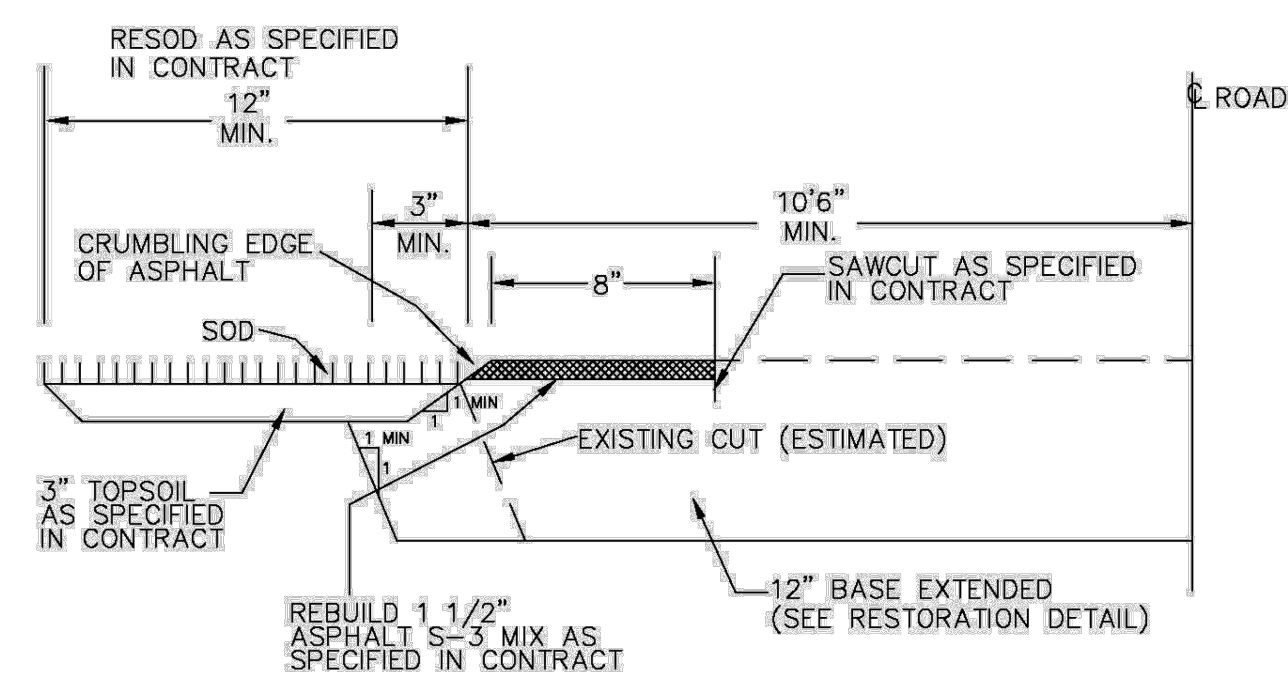

EDGE OF PAVEMENT RESTORATION

ENGINEERING STANDARDS 2025			
REVISIONS		ENGINEERING DIVISION CITY OF POMPANO BEACH	EDGE OF PAVEMENT RESTORATION
BY	DATE		
SCALE: N.T.S.		DATE: MAY, 2022	306-4
		DWG. NO.	

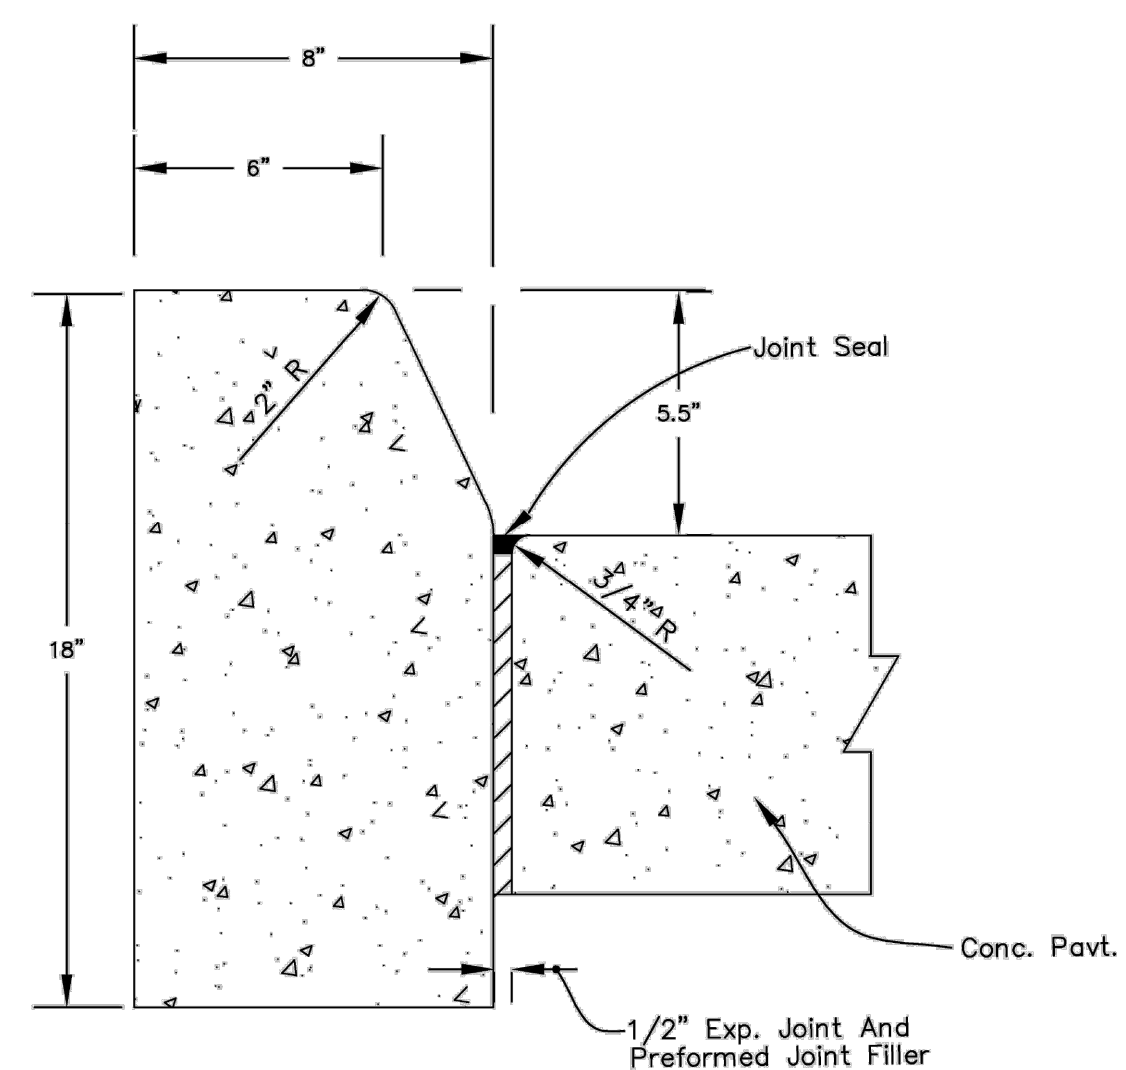

TYPE "D" CURB

CONCRETE CURB DETAIL

ENGINEERING STANDARDS 2025			
REVISIONS		ENGINEERING DIVISION CITY OF POMPANO BEACH	CONCRETE CURB
BY	DATE		
S.S.	01-2014		
S.S.	06-2015		
S.S.	07-2016		
SCALE: N.T.S.			DATE: MAY 2022 DWG. NO. 300-2