



PROJECT ADDRESS:  
SWC OF NW 5th STREET AND POWERLINE ROAD  
POMPANO BEACH, FLORIDA 33069


SIGNATURE AND SEAL

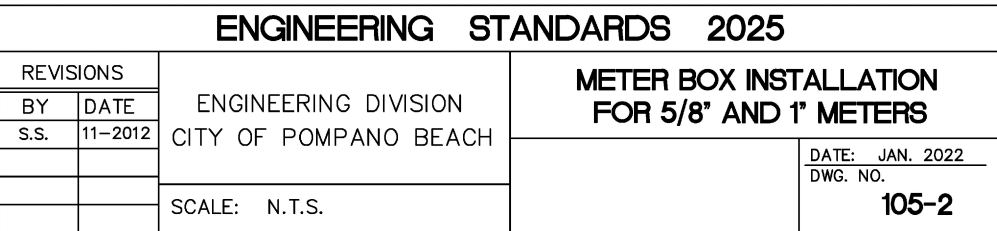


			DATE: JUN. 2022
			DWG. NO.
		SCALE: N.T.S.	105-2

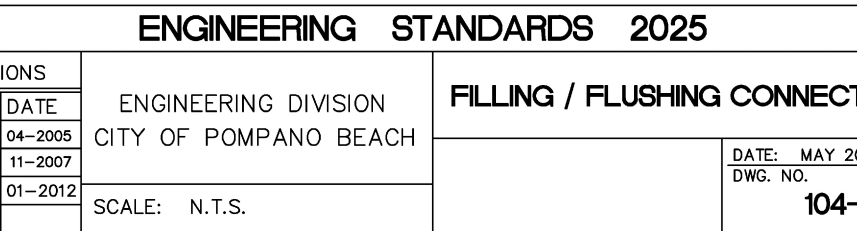

11-2007		DATE: MAY 2008
01-2012	SCALE: N.T.S.	DWG. NO. 104-

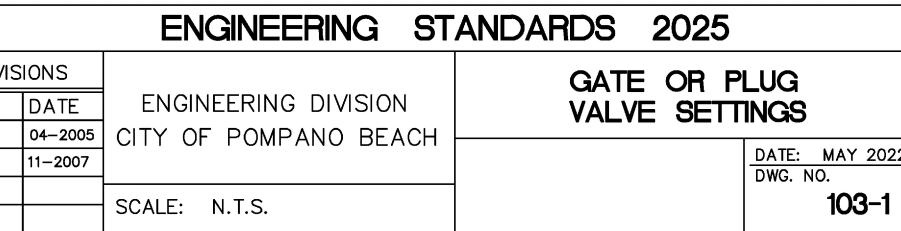


11-2007		DATE: MAY 2007
		DWG. NO.
	SCALE: N.T.S.	103-1

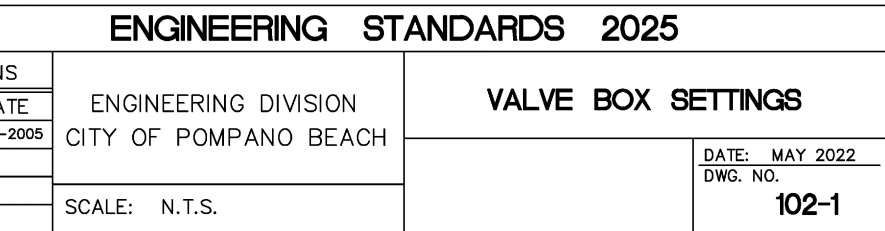

DATE: MAY 2022
DWG. NO. 102-1




DATE: MAY 14-2005	ENGINEERING DIVISION CITY OF POMPANO BEACH	DATE: MAY 14-2005	DWG. NO. 100
SCALE: N.T.S.			

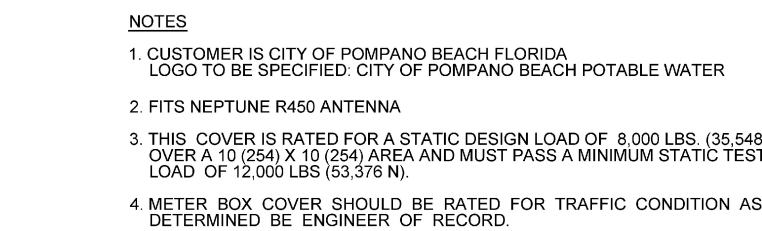

DIVISIONS		TYPICAL METER BOX COVER
DATE	ENGINEERING DIVISION CITY OF POMPANO BEACH	
11-2012		DATE JAN

ENGINEERING DIVISION CITY OF POMPANO BEACH	BACKFLOW PREVENTER
	DATE: MAY 2023

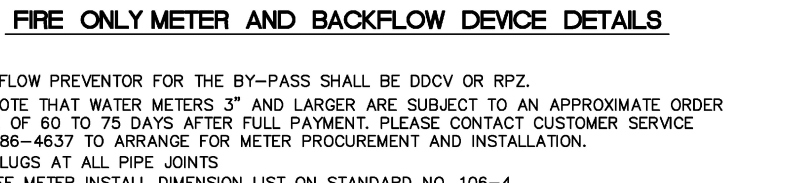

ENGINEERING DIVISION CITY OF POMPANO BEACH	FIRE ONLY METER AND BACKFLOW DEVICE
---	--

ENGINEERING STANDARDS 2025			
REVISIONS		ENGINEERING DIVISION CITY OF POMPANO BEACH	METER INSTALL DIMENSION LIST
BY	DATE		
T.W.	02-2008		
C.C.	11-2016		
			DATE: JAN, 2022

PRINTED COPIES OF THIS DOCUMENT ARE NOT CONSIDERED SIGNED AND SEALED  
AND THE SIGNATURE MUST BE VERIFIED ON ANY ELECTRONIC COPIES.