



DRC

PZ25-12000D26
10/15/2025

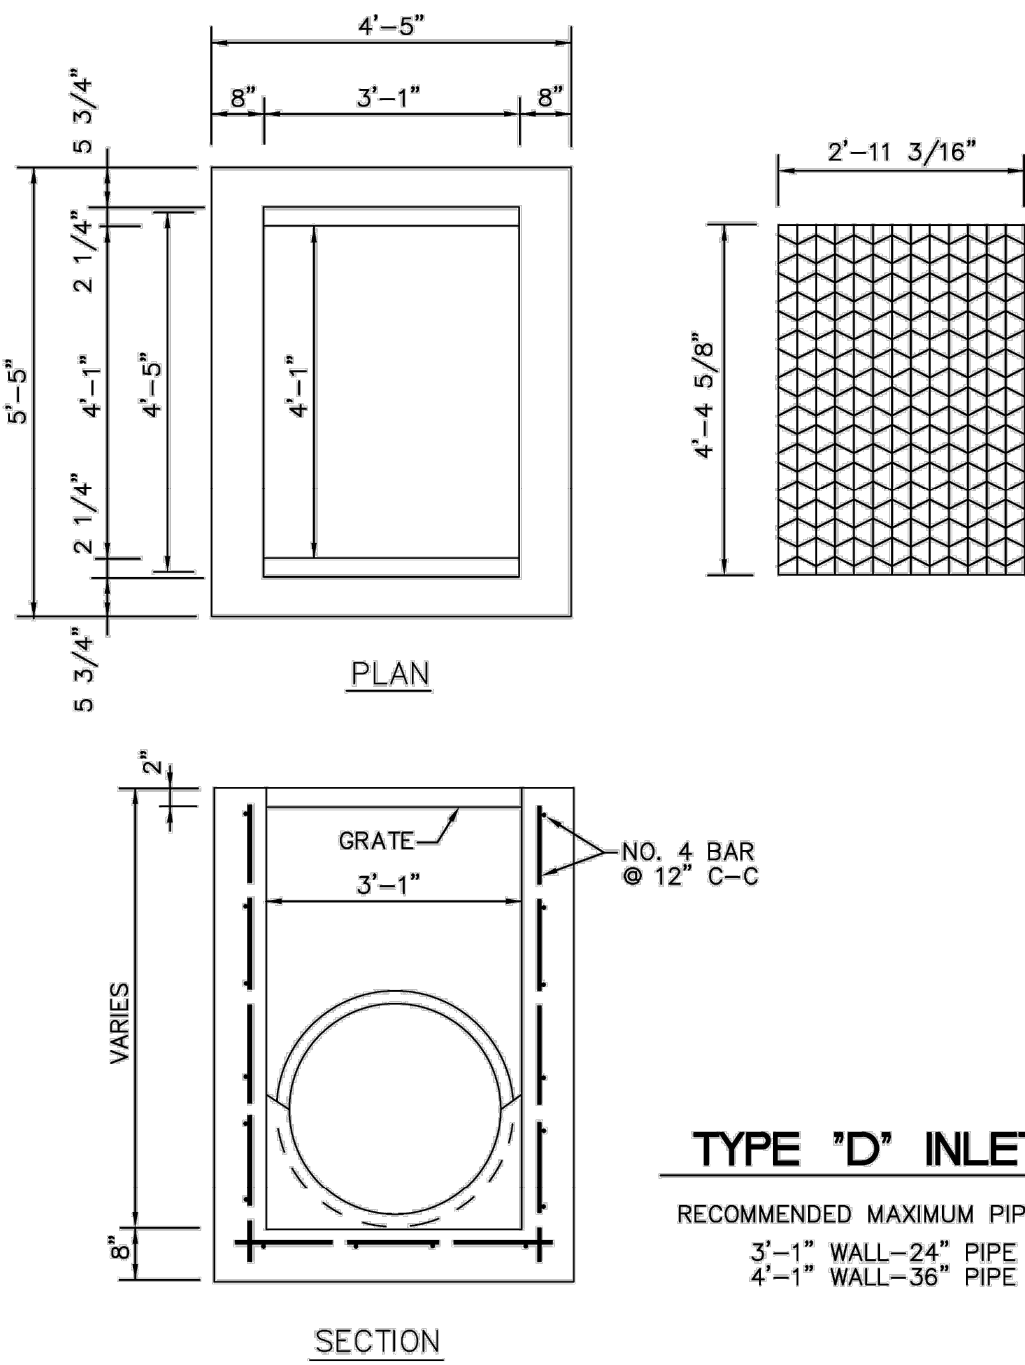

ENGINEERING STANDARDS 2025				
REVISIONS		ENGINEERING DIVISION CITY OF POMPANO BEACH	TYPE 'D' INLET	DATE: JUNE 2022 DWG. NO. 401-1
BY	DATE			
S.S.	09-11	SCALE: N.T.S.		

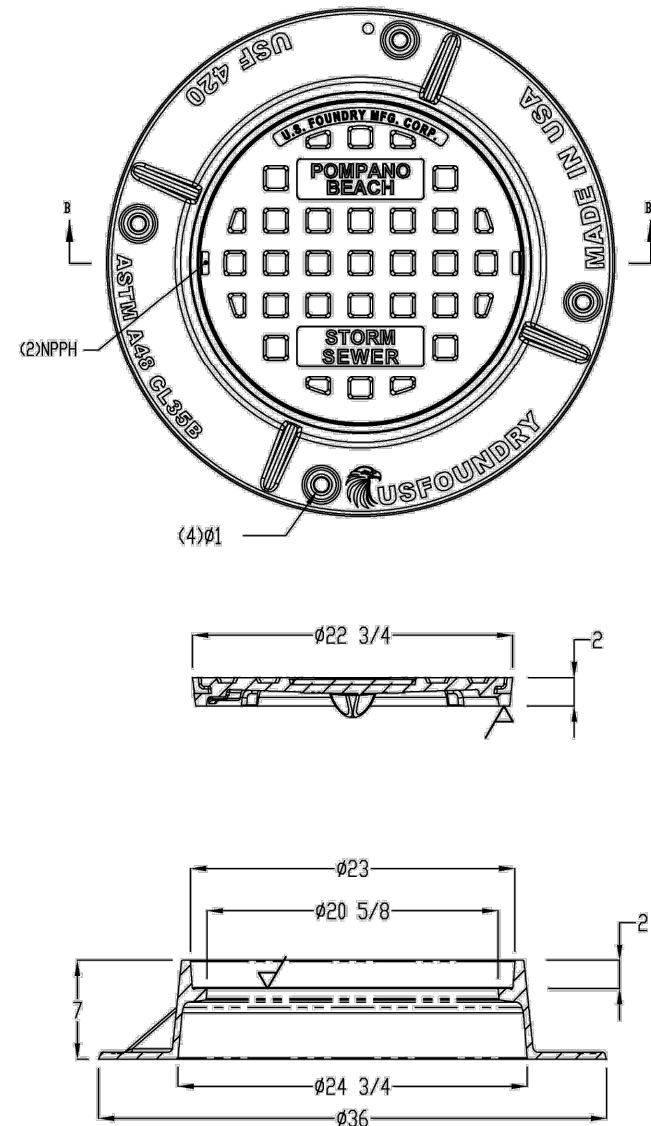

ENGINEERING STANDARDS 2025				
REVISIONS		ENGINEERING DIVISION CITY OF POMPANO BEACH	COVER FOR MANHOLES AND INLETS	DATE: DEC 2022 DWG. NO. 409-1
BY	DATE			
A.S.	12/22	SCALE: N.T.S.		



Thompson Engineering
& Consulting, Inc.
19304 NW 12th Street
Pembroke Pines, FL 33029
Florida Registry No. 34359
thompson-ec.com
(954) 232-2281

Date: 09/10/2025

This item has been digitally signed and sealed by Justin Thompson, PE, on the date adjacent to the seal.

Printed copies of this document are not considered signed and sealed and the signature must be verified on any electronic copies.

DRC SUBMITTAL
RISING TIDE
CAR WASH
2901 W. ATLANTIC BOULEVARD
POMPANO BEACH, FL 33069
CITY OF POMPANO BEACH BROWARD COUNTY

Project No.	25-032
Date	09/10/2025
Scale	As Shown
Drawn By	UCS
Checked By	JT

Revisions		
No.	Description	Date

DRAINAGE
DETAILS