




Scale: 1/8" = 1'-0'

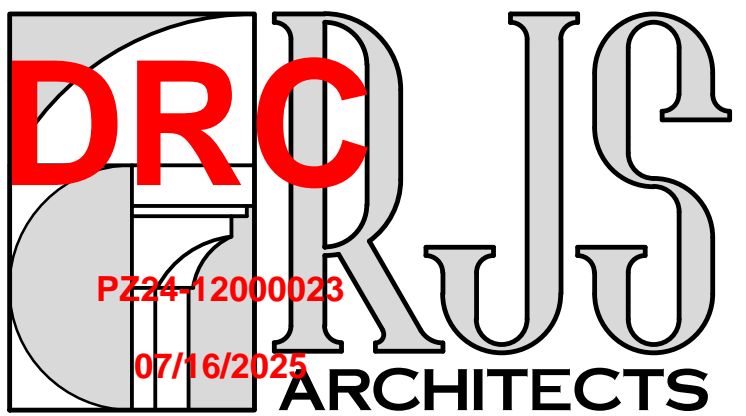

Corp Lic: AA-26001293  
Robert Jordan Sopourn III  
Arch Lic: AR-0017057

O: 954.753.0018  
E: jordy@rjsarchitects.com


216 SE 23 Avenue  
Pompano Beach, Florida 33062

to a rider, Jordan Adams is not a contractor, and, in this document, neither, neither are the tasks on air in conjunction with the corporation for any purpose whatsoever without the written permission of Rider Jordan Adams II. The reciter of this document is to use this document for this document, to a regulatory agency and/or municipality does not transfer ownership of this document to the regulatory agency and/or municipality. All rights reserved, including copyright. The General Contractor and Sub-Contractors understand and accept this by having themselves, the client or the General Contractor's complete understanding, acceptance and agreement of all the notes and specifications contained herein, and as such they are bound by them.

[illegible]

Project Number:  
**23053**

Principal:	RJS
Project Manager:	RJS
Drawn by:	RJS

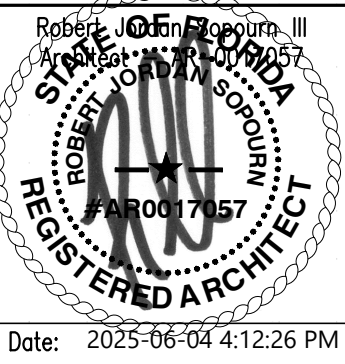

Date: 2025-06-04 4:12:26 PM

# A 190.1

Total Sheets: —