



AR 0013087		
No:	Issue	Date
DRC		02/11/2026

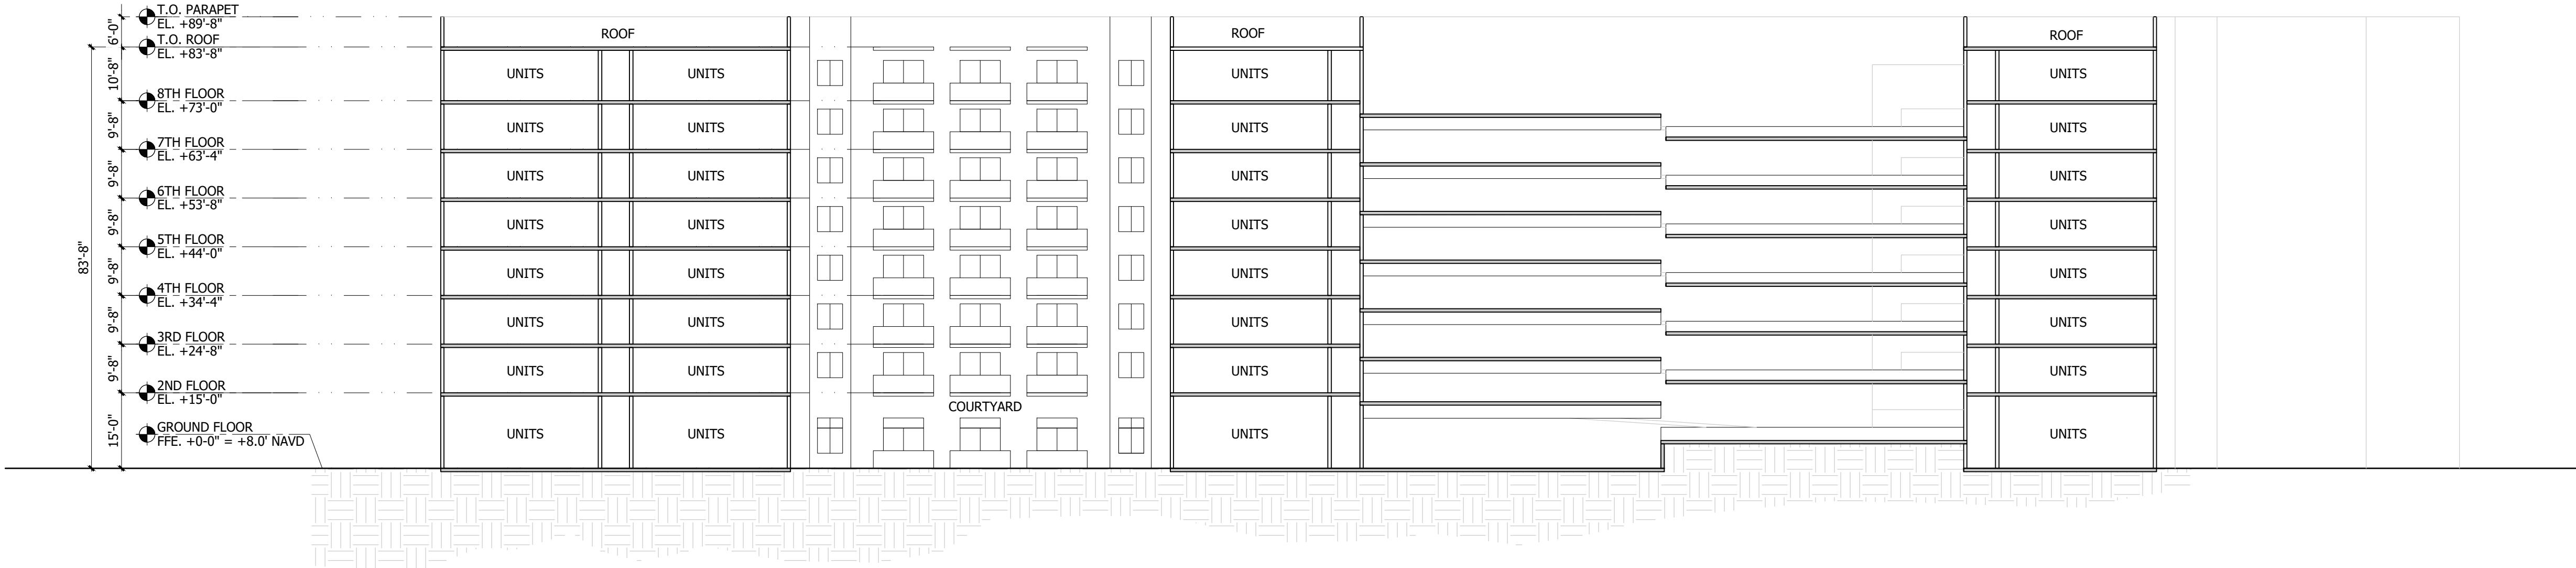

2 BUILDING SECTION
A310 SCALE: 1"=20'-0"

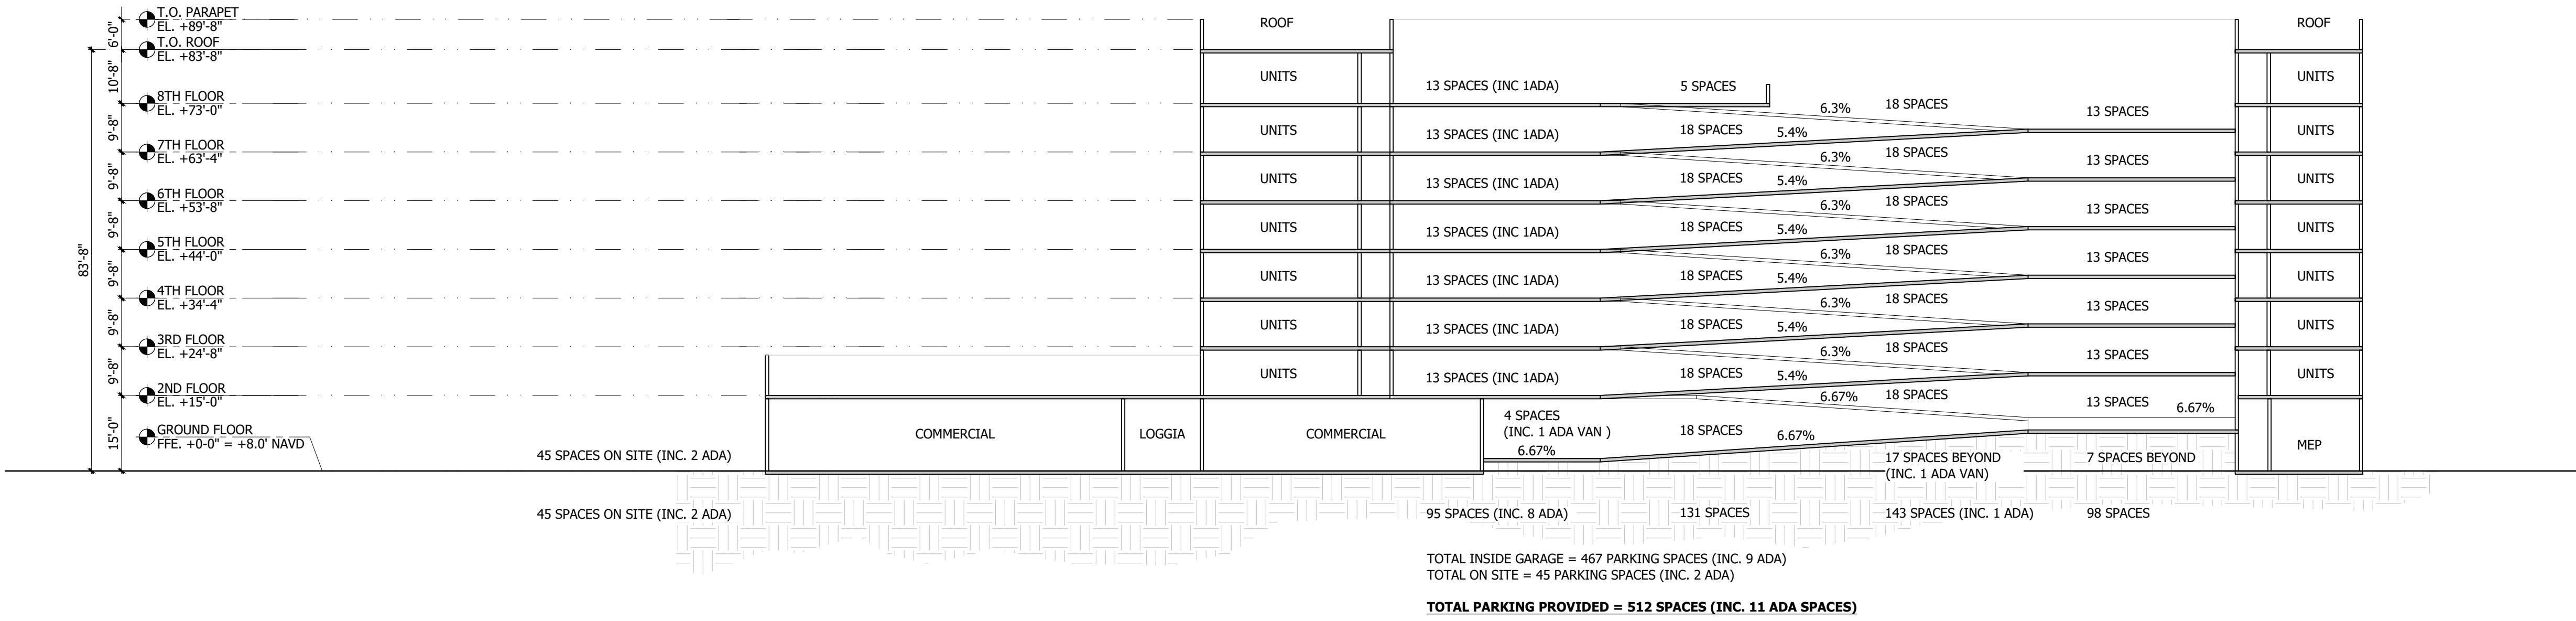

1 BUILDING SECTION
A310 SCALE: 1"=20'-0"

