



## SIGN NOTE

ACCESSIBLE PARKING SPACES SHALL BE POSTED WITH A FIXED PARKING SIGN NO LESS THAN 60" Min. TO THE BOTTOM OF THE SIGN AND WHICH BEARS THE INTERNATIONAL SYMBOL OF ACCESSIBILITY MEETING THE REQUIREMENTS OF THE STANDARDS AND THE CAPTION "PARKING BY DISABLED PERMIT ONLY." AND MUST INDICATE THE PENALTY FOR ILLEGAL USE OF THE SPACE.

Signage to bear the International symbol of accessibility per FLS 502.6.1 and the caption "Parking by Disabled Permit Only". Signs posted after 10/01/96 must indicate the penalty for illegal use of the space FLS 502.6.1

Distance Based Upon Slope 5'-0" min. Distance Based Upon Slope

A curb ramp may be provided per 406.

Minimum width 68" to back of sidewalk (44" sidewalk clear space, FLS 553.5041(5)(a). Plus 24" parking space overhang.)

Slope Up 1:12 maximum

Landing

Slope Up 1:12 maximum

6" Concrete Curb

Pavement logo is optional. If provided, recommend white (DOT Index Drawing 17345).

White Stripes

Standard Parking Space (width by Local Ordinance)

Accessible Parking Sign located 60" min. to the bottom of the sign FLS 502.6.1

Blue Stripes per FLS 502.6.1

Accessible Parking Space

Accessible parking spaces and access aisles shall be level with surface slopes not exceeding 1:48 (2.08%) in all directions FLS 502.4

12'-0" Min.

5'-0" Min (502.3.1)

12'-0" Min.

Note: Sidewalk may be level with pavement as an alternate solution versus providing a curb ramp.

Accessible parking can be located on either side of the access aisle FLS 502.3.4 (except for angled van spaces, which shall have access aisles located on the passenger side of the parking space)

The access aisle shall be striped diagonally to designate it as a no-parking zone FLS 502.3.3

White striping is recommended.

Depth of Stripe per Local Zoning/Parking Ordinance

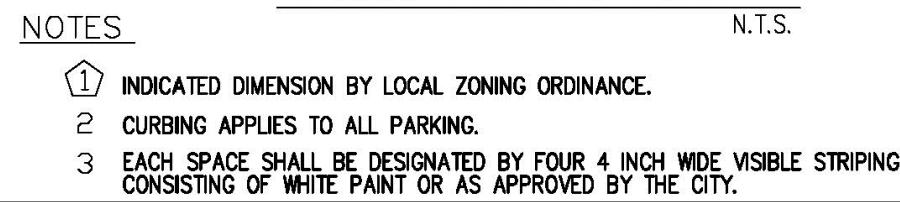
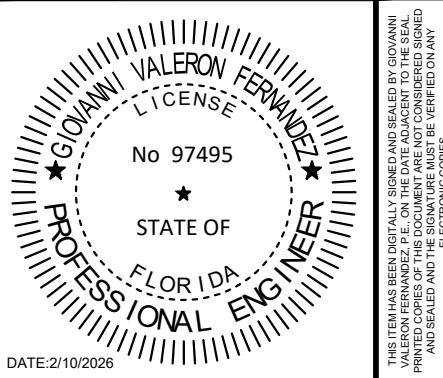
FLS 553.5041(5)(a) All spaces must be located on an accessible route no less than 44 inches wide so that users will not be compelled to walk or wheel behind parked cars except behind his or her own vehicle. (See FLS 553.5041(5)(e)(1) relating to existing parking facilities)

**Recommended Accessible Parking Space(s)**  
**Design for Double Line Requirements** N.T.S.

THIS TECHNICAL ASSISTANCE DOCUMENT IS INTENDED TO PROVIDE INFORMAL GUIDANCE AND DOES NOT CONSTITUTE A LEGAL INTERPRETATION OF STATUTORY OR REGULATORY CRITERIA.

REVISONS		ENGINEERING DIVISION CITY OF POMPAÑO BEACH	ACCESSIBLE PARKING SPACES
BY	DATE		
SCALE: N.T.S.			

DATE: MAY 2022
DWG. NO. 300-4

[illegible]

KHA PROJECT	DATE
043175014	12/1/2025
SCALE	AS SHOWN
DESIGNED BY	GV
DRAWN BY	E
CHECKED BY	GV

## HORIZONTAL CONTROL, SIGNAGE AND MARKING DETAILS

**MODERA POMPANO  
BEACH**  
PREPARED FOR  
**MCRT INVESTMENTS LLC**  
POMPANO BEACH  
FLORIDA

SHEET NUMBER  
**C-202**