



**SIDEWALK
RESTORATION (TYPE II)**

**SWALE
RESTORATION (TYPE I)**


SURFACE RESTORATION

ENGINEERING STANDARDS 2025

REVISIONS		ENGINEERING DIVISION CITY OF POMPAÑO BEACH	SURFACE RESTORATION	
BY	DATE			DATE: MAY 2022
S.S.	5/05/10			DWG. NO.
				306-1
SCALE: N.T.S.				

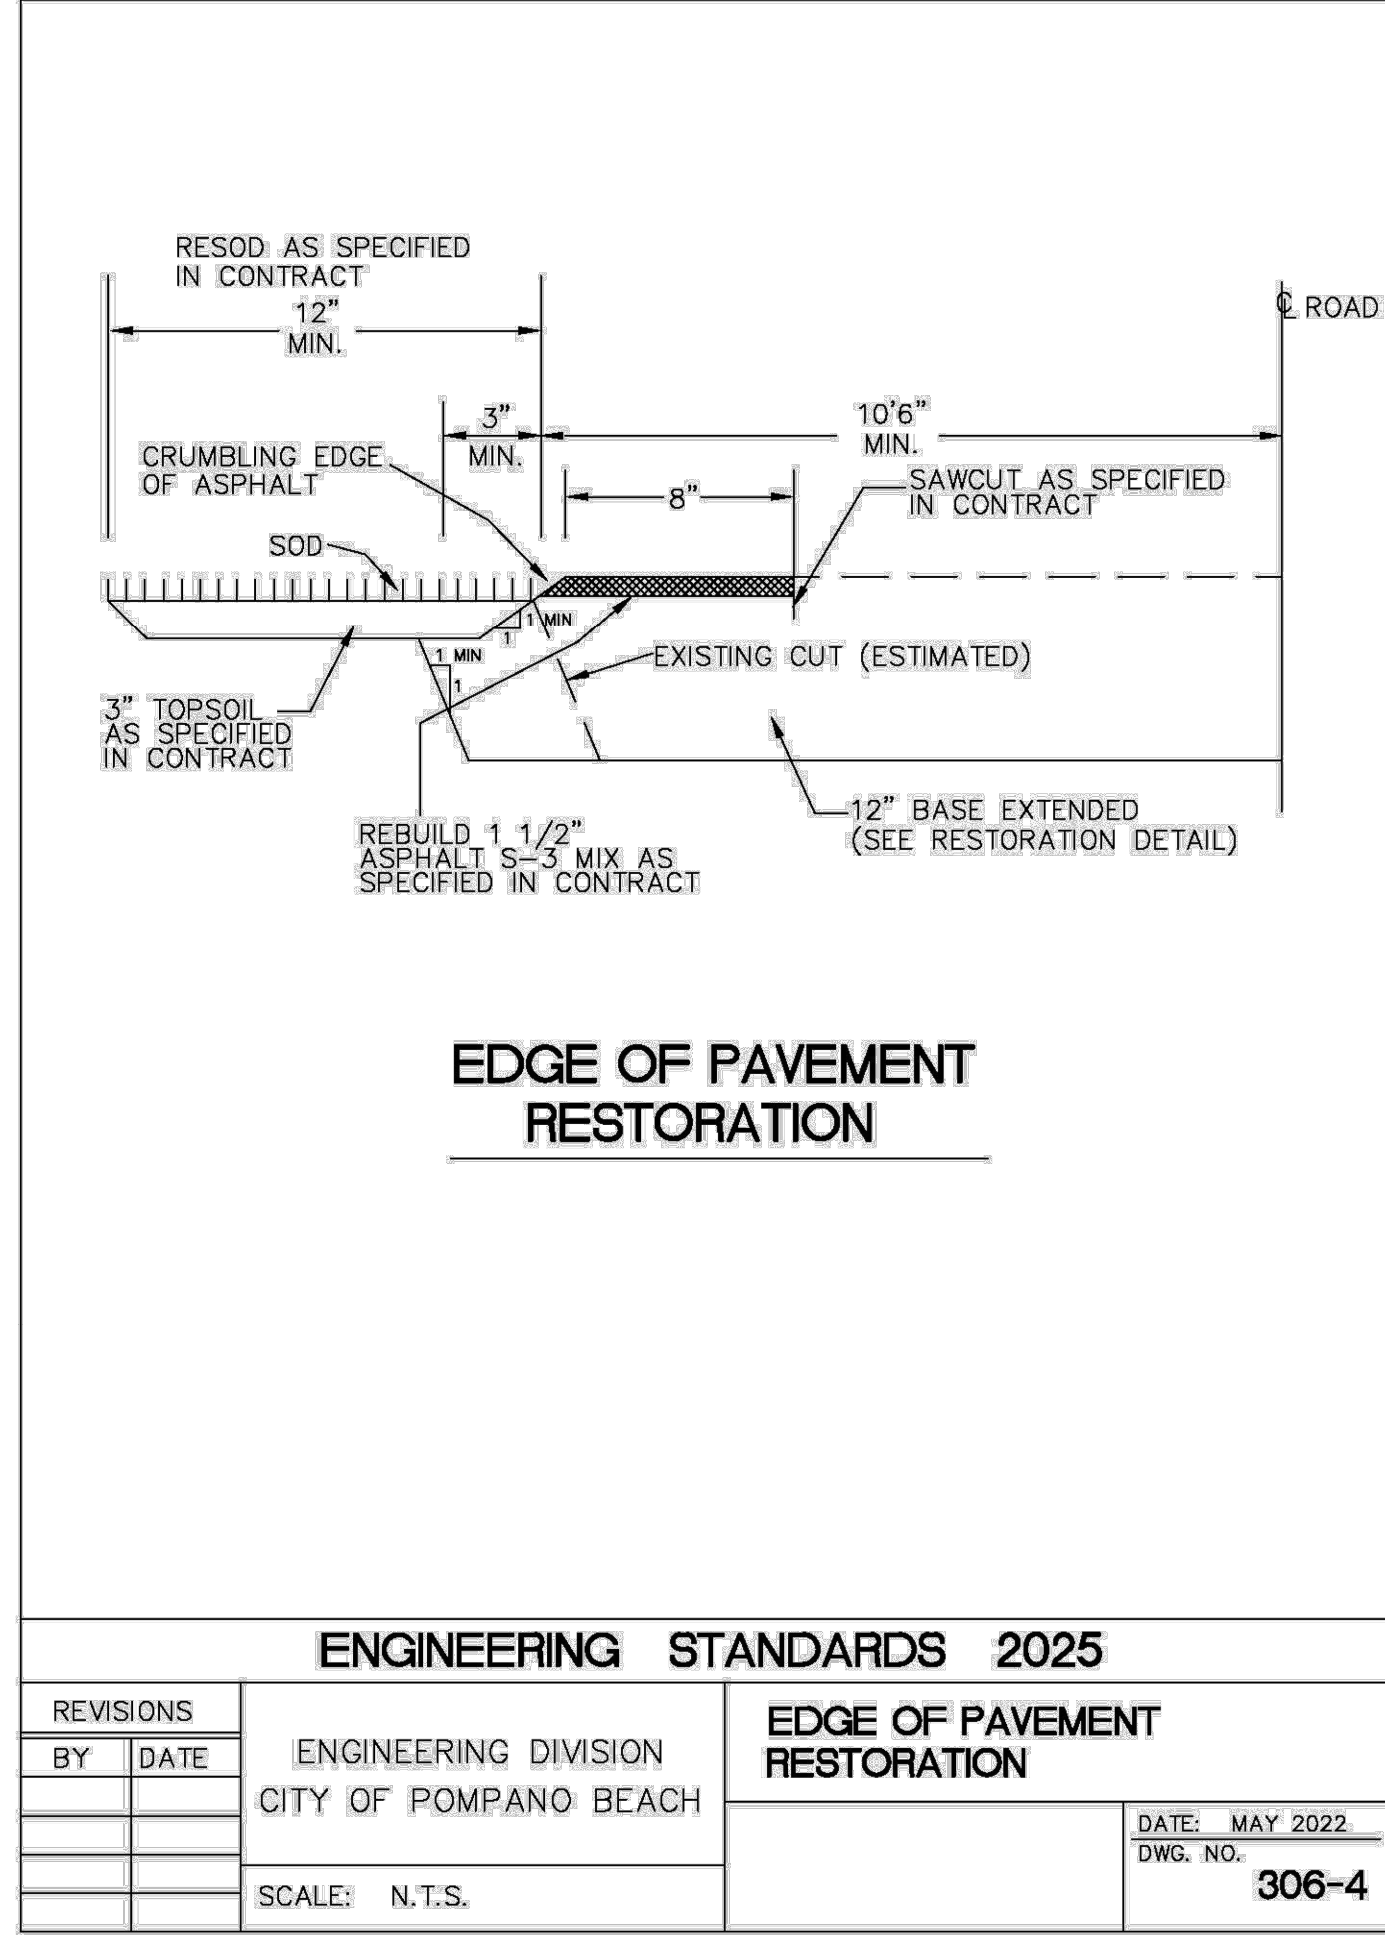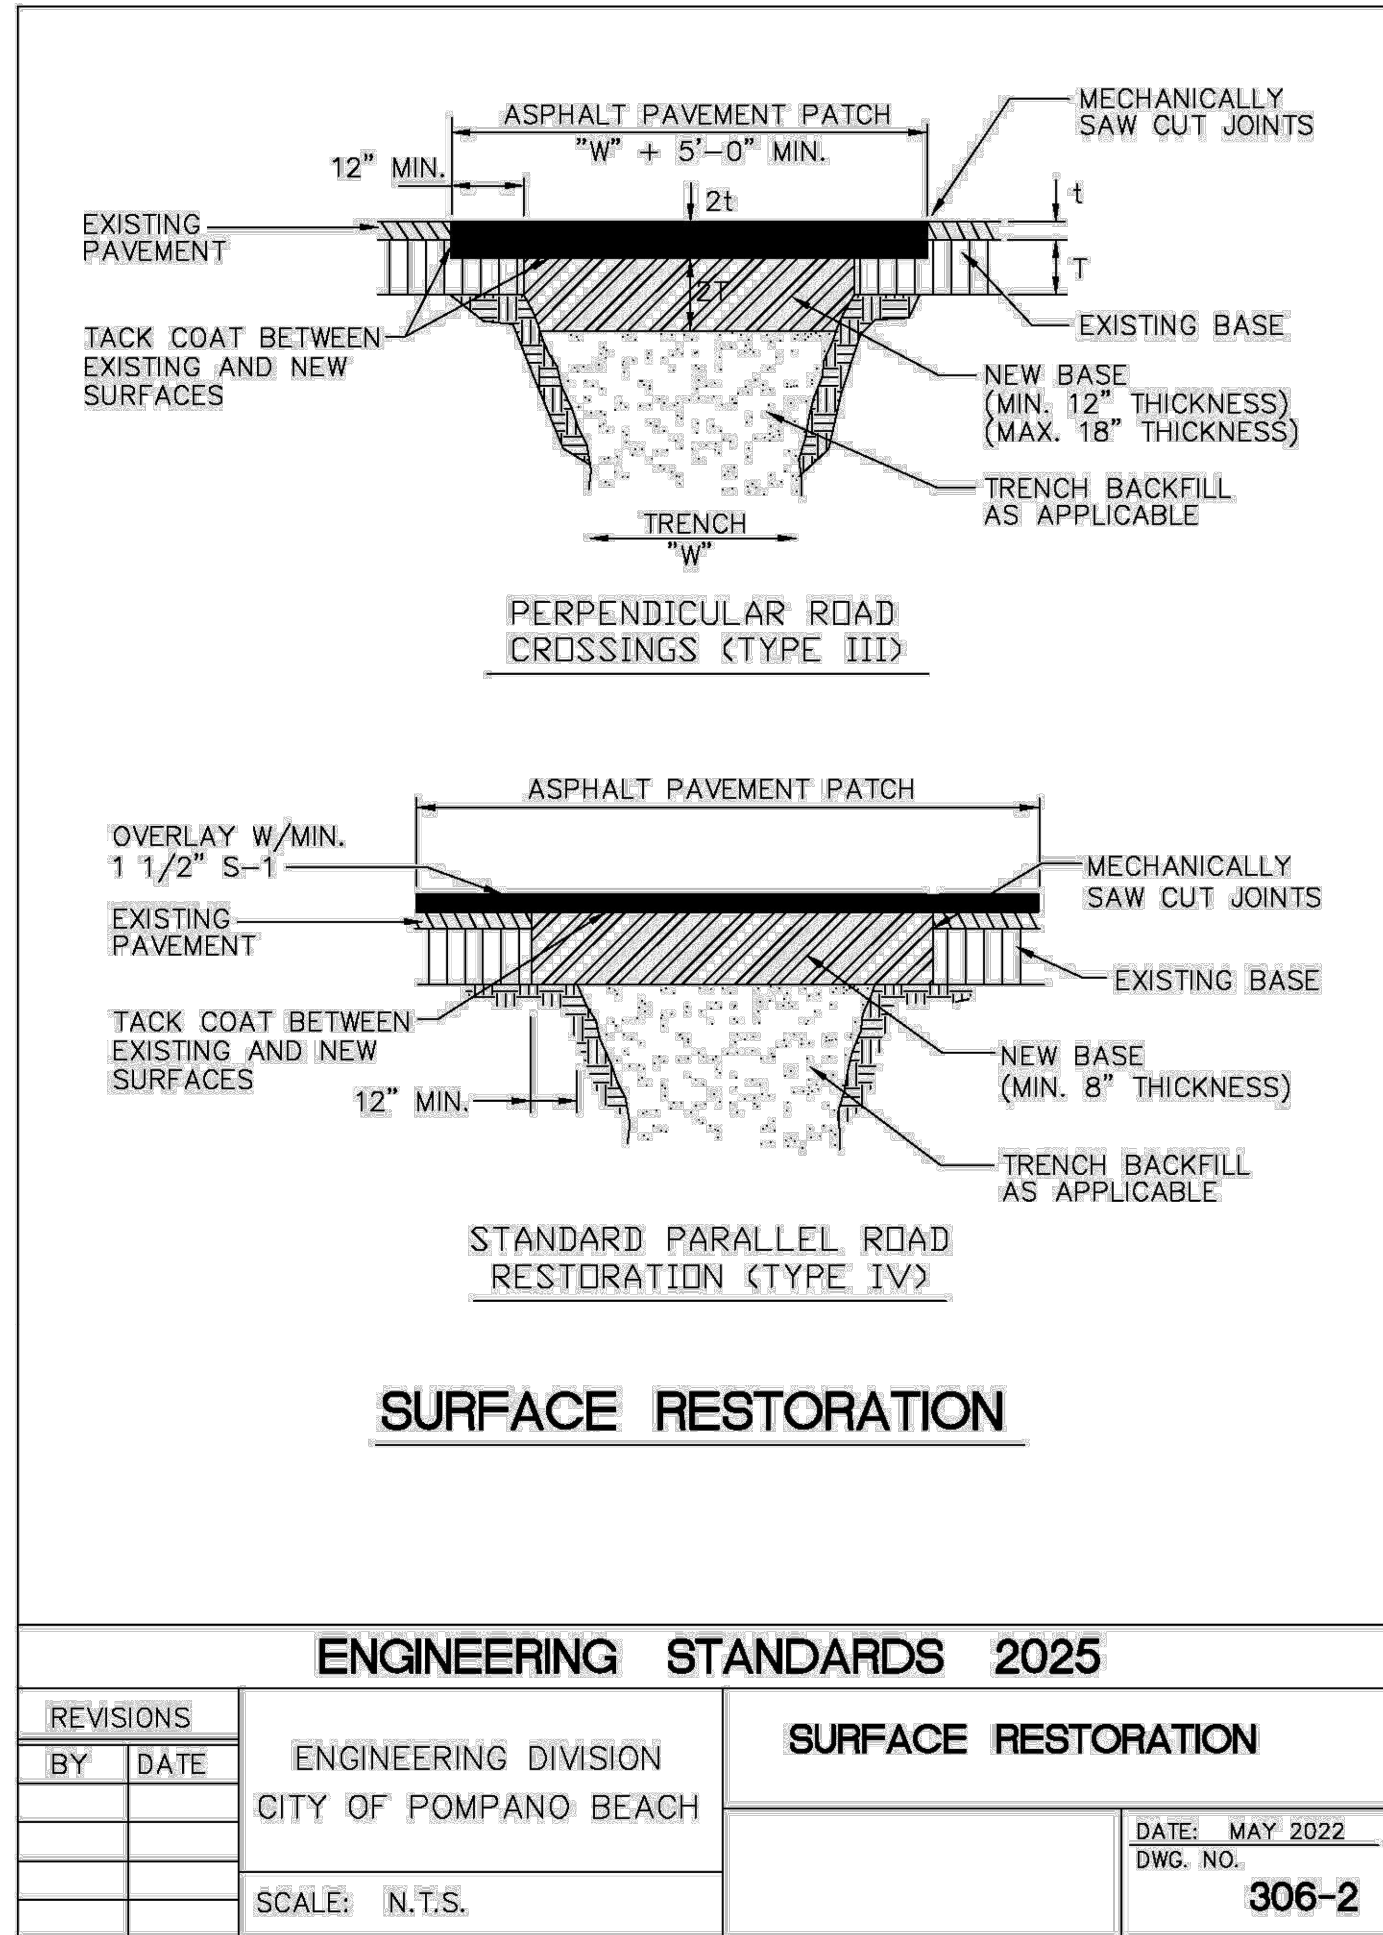

Kimley»»Horn

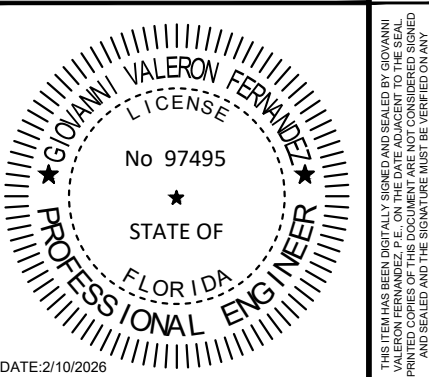

PAVING GRADING & DRAINAGE DETAILS

MODERA POMPANO
BEACH
PREPARED FOR
MCRT INVESTMENTS LLC
POMPANO BEACH
FLORIDA