




Set Mill Creek Pompano Layout C-405 WATER & SEWER DETAILS February 10, 2026 09:00:51pm K:\MILL CREEK\04375014.mxd
This drawing is the property of Kimley-Horn and Associates, Inc. and is not to be reproduced, stored in a retrieval system, or transmitted in any form or by any means, electronic, mechanical, photocopying, recording, or by any information storage and retrieval system, without the prior written permission of Kimley-Horn and Associates, Inc. The user of this drawing shall be responsible for obtaining all necessary permits and for compliance with all applicable laws and regulations. Kimley-Horn and Associates, Inc. shall be without liability to Kimley-Horn and Associates, Inc. for any damages, claims, or losses, including reasonable attorneys' fees, arising out of or in connection with the use of this drawing, whether or not such damages, claims, or losses were foreseeable at the time of the use of this drawing.

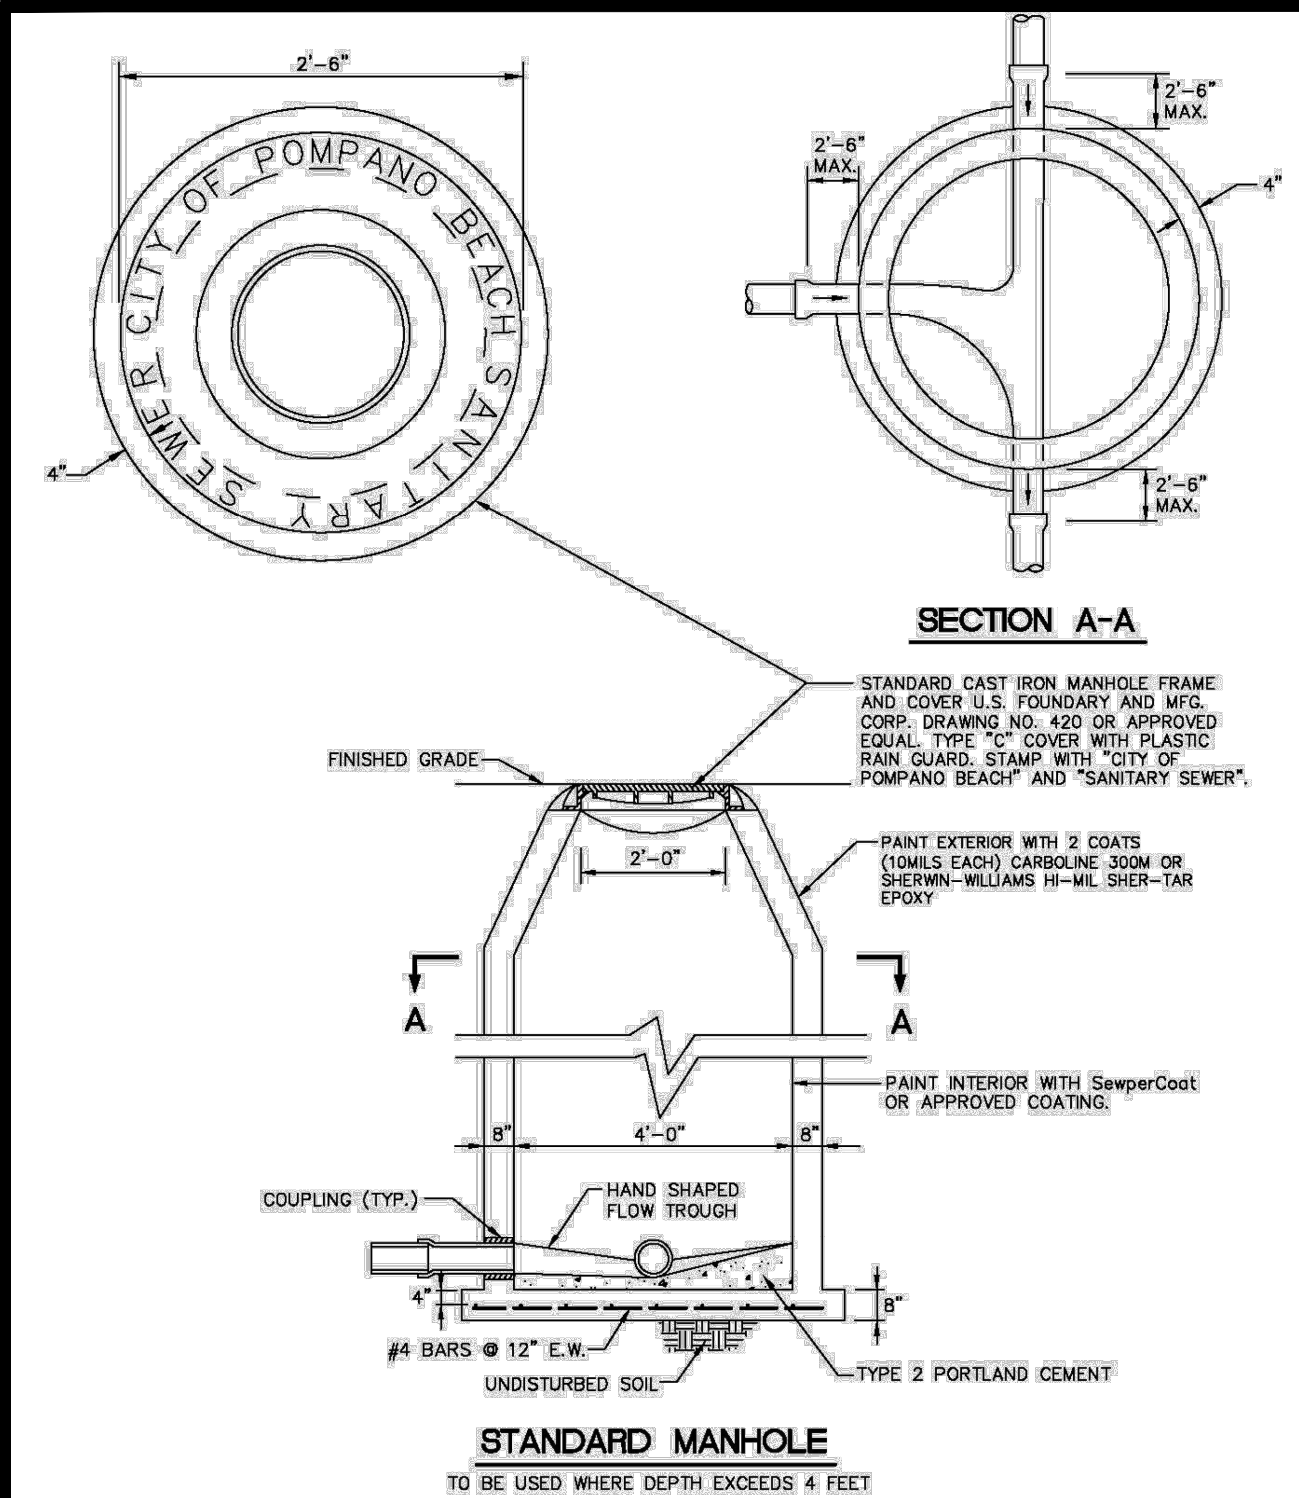


ENGINEERING STANDARDS 2025			
REVISIONS		ENGINEERING DIVISION	
BY	DATE	CITY OF POMPAÑO BEACH	
S.S.	JUNE 2005	STANDARD MANHOLE	
T.W.	11-2007		
S.S.	12-2013		
A.S.	09-2021	SCALE: N.T.S.	DATE: JUNE 2022 DWG. NO. 215-1

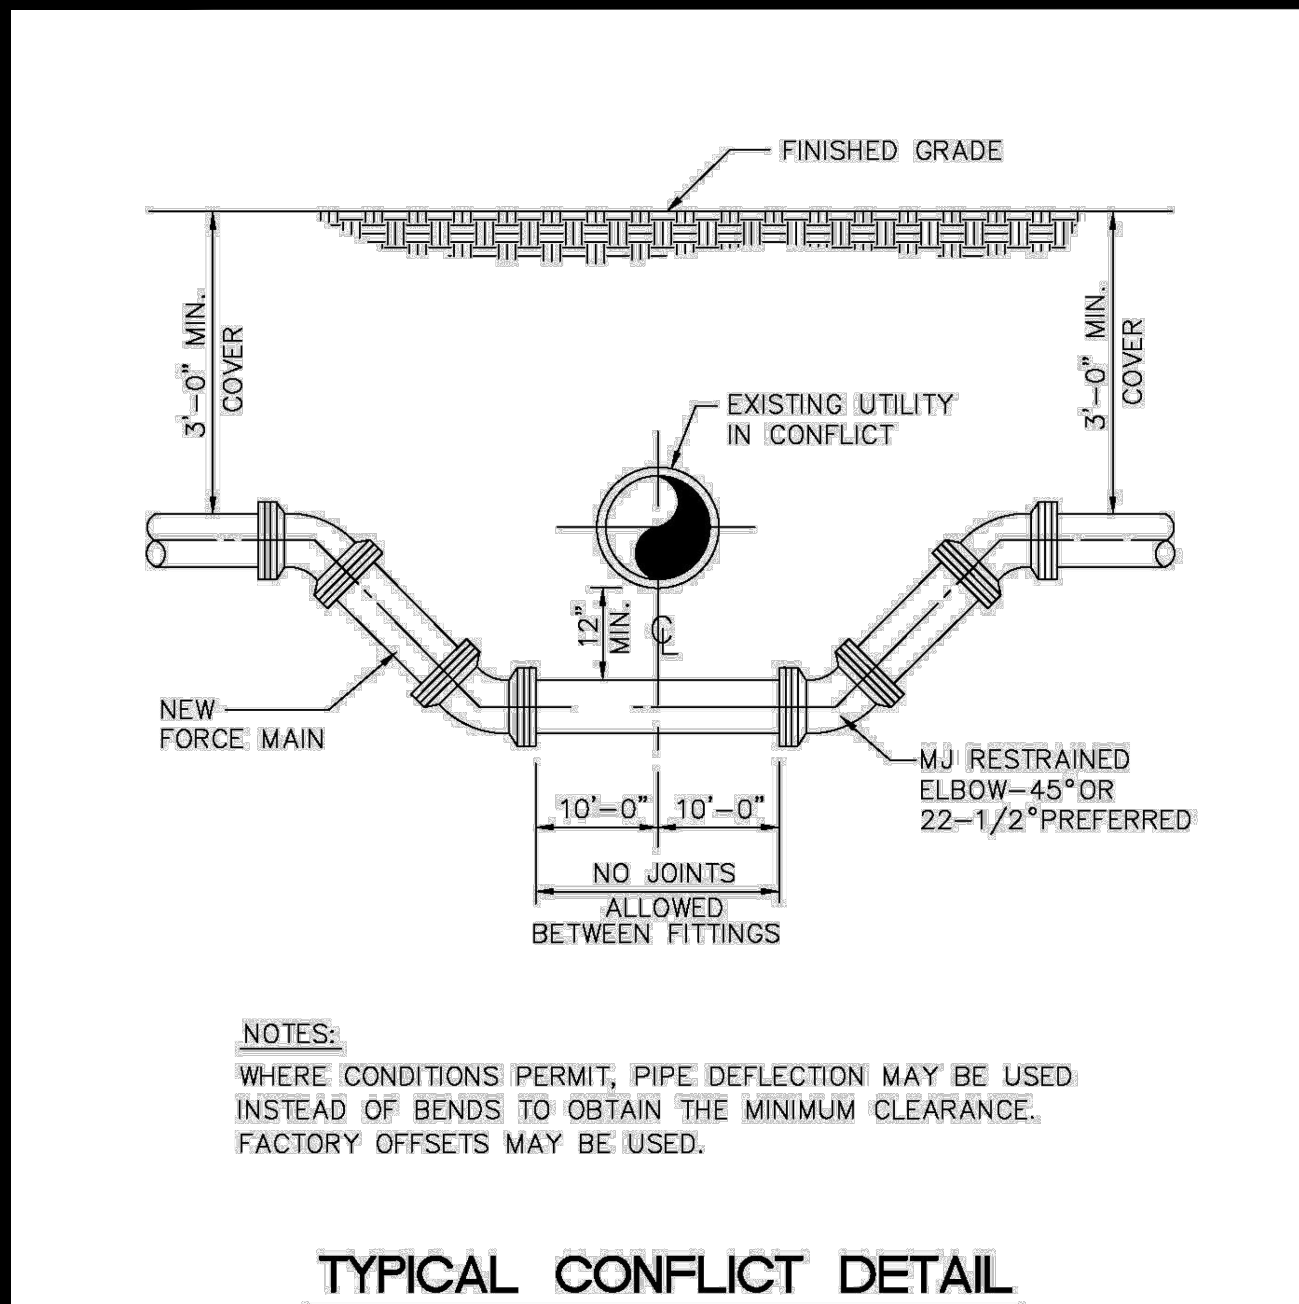


ENGINEERING STANDARDS 2025			
REVISIONS		ENGINEERING DIVISION	
BY	DATE	CITY OF POMPAÑO BEACH	
S.S.	JUNE 2005	TYPICAL CONFLICT (SEWER)	
S.S.	02/13/12		
		SCALE: N.T.S.	DATE: JUNE 2022 DWG. NO. 206-1

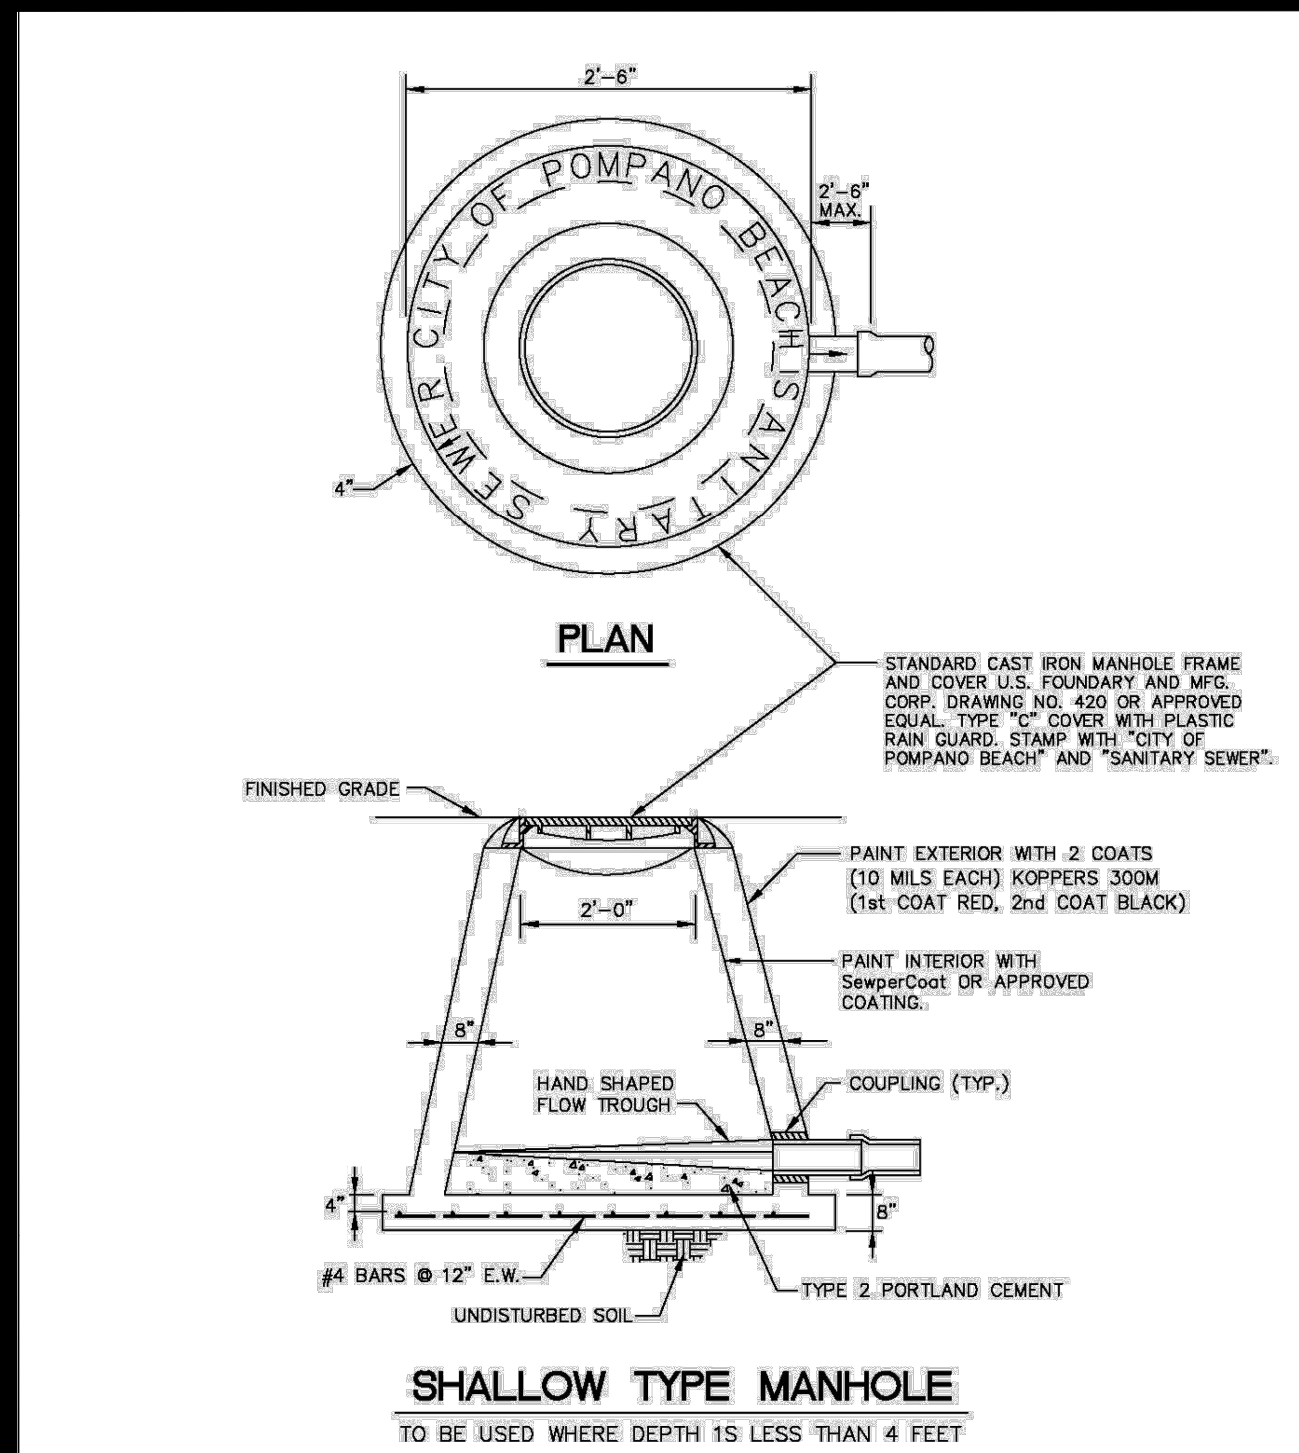


ENGINEERING STANDARDS 2025			
REVISIONS		ENGINEERING DIVISION	
BY	DATE	CITY OF POMPAÑO BEACH	
S.S.	JUNE 2005	SHALLOW TYPE MANHOLE	
T.W.	11-2007		
A.S.	09-2021		
		SCALE: N.T.S.	DATE: JUNE 2022 DWG. NO. 216-1

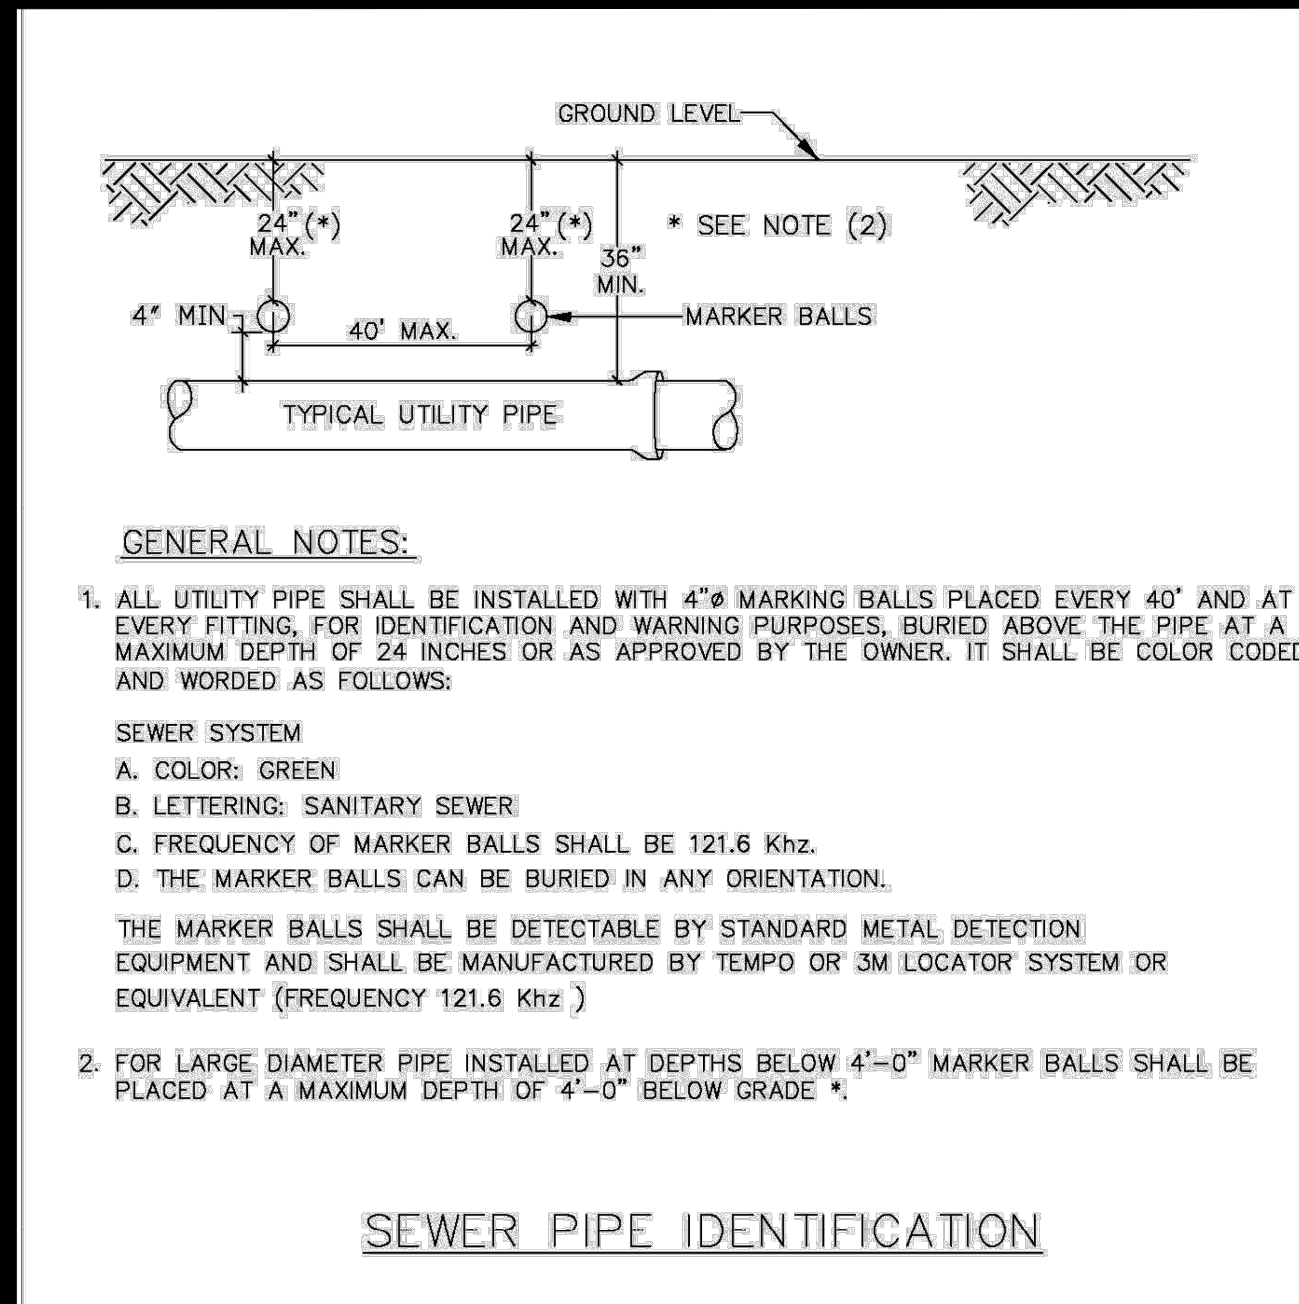


ENGINEERING STANDARDS 2025			
REVISIONS		ENGINEERING DIVISION	
BY	DATE	CITY OF POMPAÑO BEACH	
S.S.	01/30/12	SEWER PIPE IDENTIFICATION	
		SCALE: N.T.S.	DATE: JUNE 2022 DWG. NO. 207-1

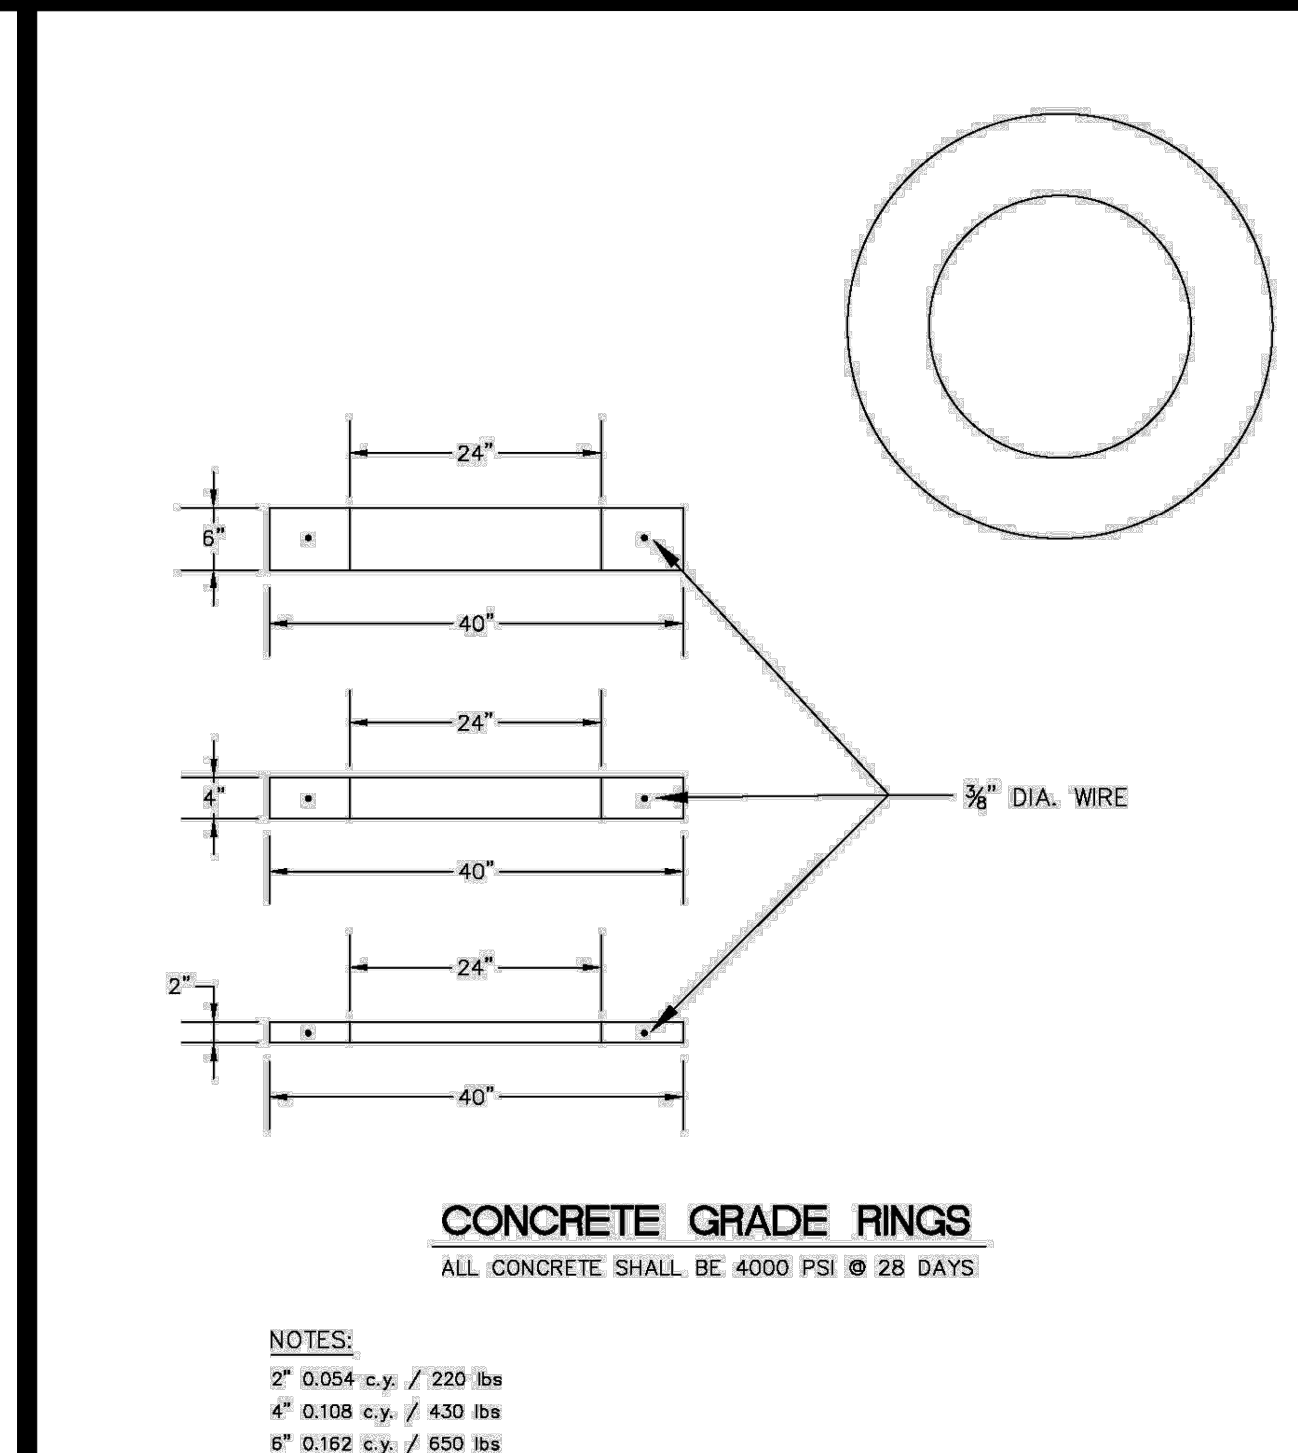


ENGINEERING STANDARDS 2025			
REVISIONS		ENGINEERING DIVISION	
BY	DATE	CITY OF POMPAÑO BEACH	
S.S.	JUNE 2005	CONCRETE GRADE RINGS	
T.W.	11-2007		
A.S.	09-2021		
		SCALE: N.T.S.	DATE: JUNE 2022 DWG. NO. 216-2

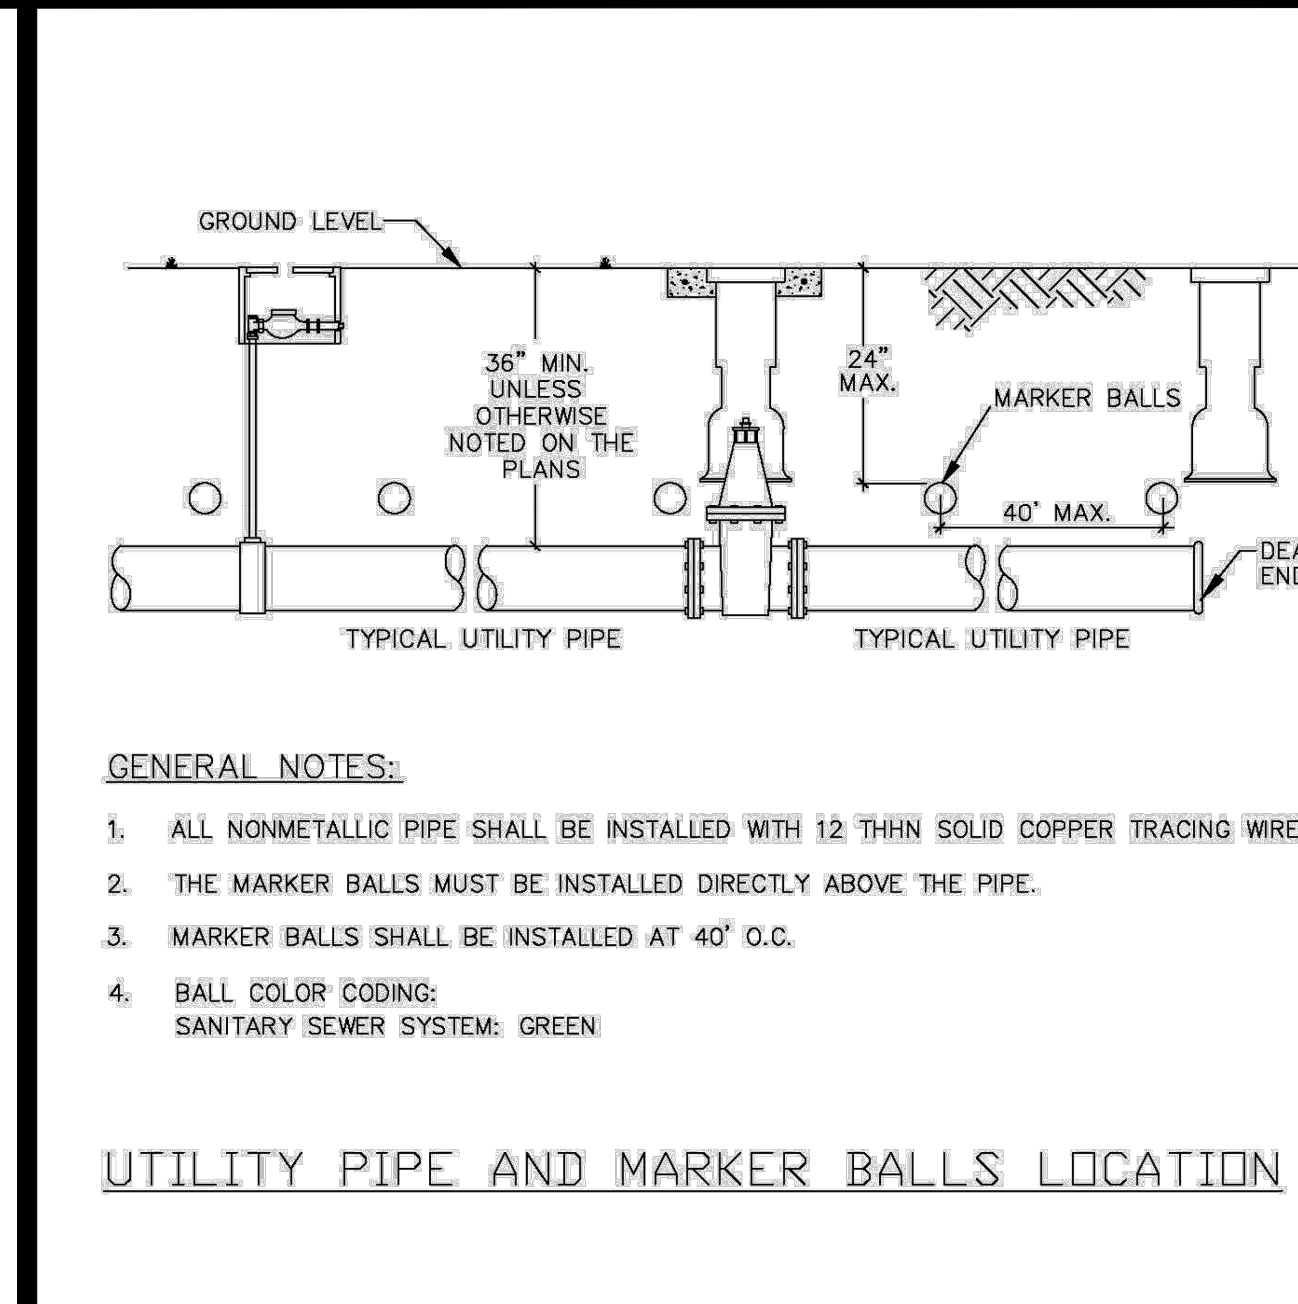

ENGINEERING STANDARDS 2025			
REVISIONS		ENGINEERING DIVISION	
BY	DATE	CITY OF POMPAÑO BEACH	
S.S.	01/30/12	UTILITY PIPE AND MARKER BALLS LOCATION	
		SCALE: N.T.S.	DATE: JUNE 2022 DWG. NO. 208-1

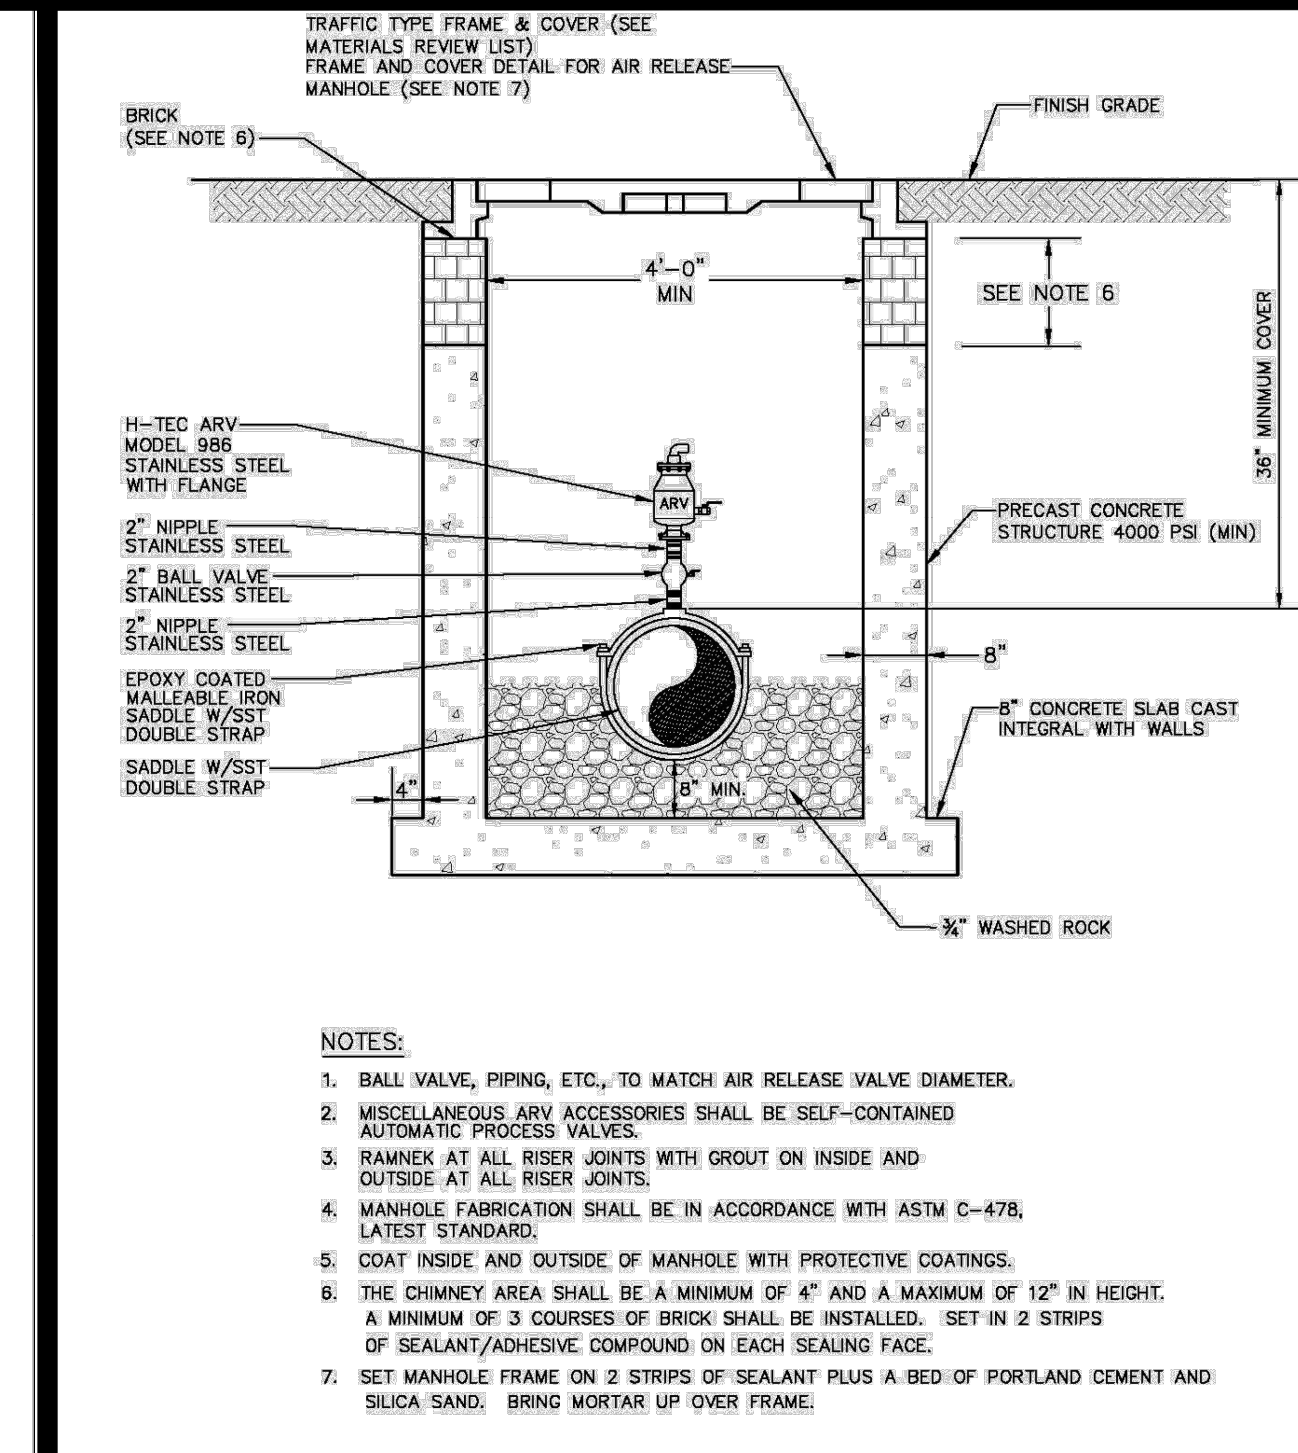

ENGINEERING STANDARDS 2025			
REVISIONS		ENGINEERING DIVISION	
BY	DATE	CITY OF POMPAÑO BEACH	
S.S.	12/28/22	FORCE MAIN MANHOLE	
A.S.	12/11/23		
		SCALE: N.T.S.	DATE: DEC 2023 DWG. NO. 217-1

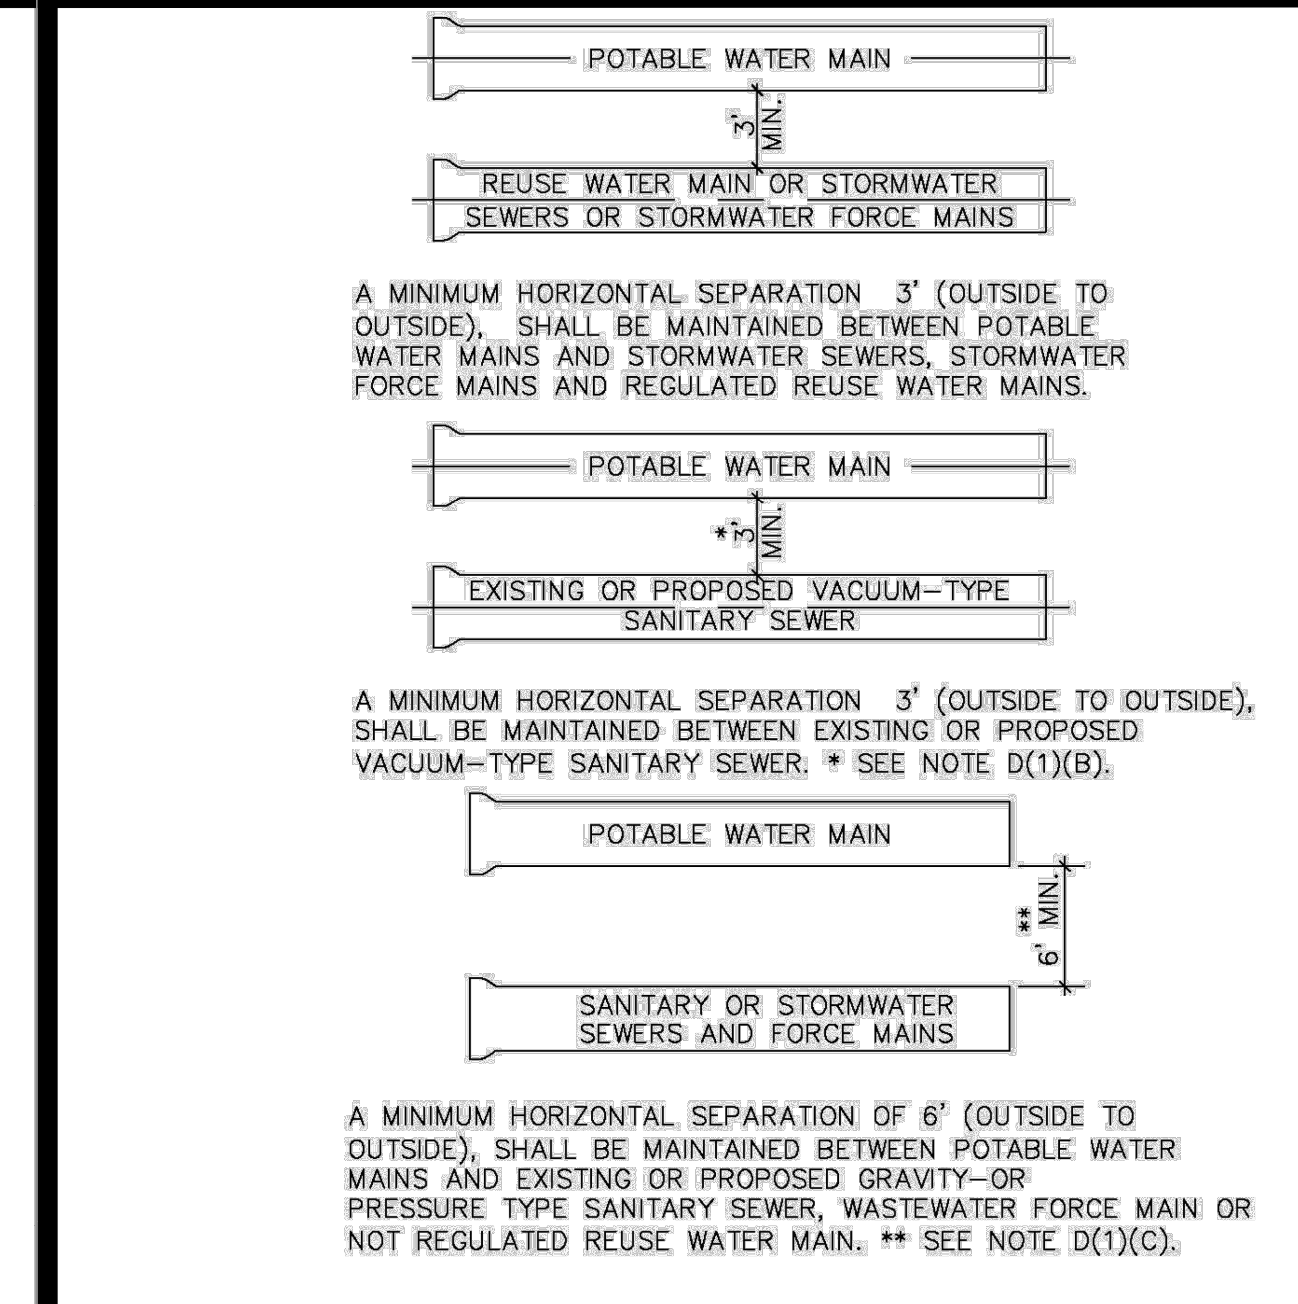

ENGINEERING STANDARDS 2025			
REVISIONS		ENGINEERING DIVISION	
BY	DATE	CITY OF POMPAÑO BEACH	
S.S.	01/30/12	MIN. HORIZONTAL SEPARATION FOR SANITARY SEWER	
		SCALE: N.T.S.	DATE: JUNE 2022 DWG. NO. 209-1

Kimley»Horn

© 2025 KIMLEY-HORN AND ASSOCIATES, INC.
8201 PETERS ROAD, SUITE 2200, PLANTATION, FL 33324
PHONE: 954-535-5100 FAX: 954-739-2247
WWW.KIMLEY-HORN.COM REGISTRY NO. 35106

PROFESSIONAL ENGINEER

FLORIDA

DATE: 2/10/2026

KHA PROJECT

04375014

DATE

12/1/2025

SCALE

AS SHOWN

DESIGNED BY

GVF

DRAWN BY

EA

CHECKED BY

GVF

MODERA POMPAÑO BEACH

PREPARED FOR

MCRT INVESTMENTS LLC

FLORIDA

POMPAÑO BEACH

SHEET NUMBER

C-405