



GUARD POST

ENGINEERING STANDARDS 2022				
REVISIONS		ENGINEERING DIVISION	GUARD POST	DATE: MAY 2022 DWG. NO. 304-1
BY	DATE			
		CITY OF POMPAÑO BEACH		
		SCALE: N.T.S.		

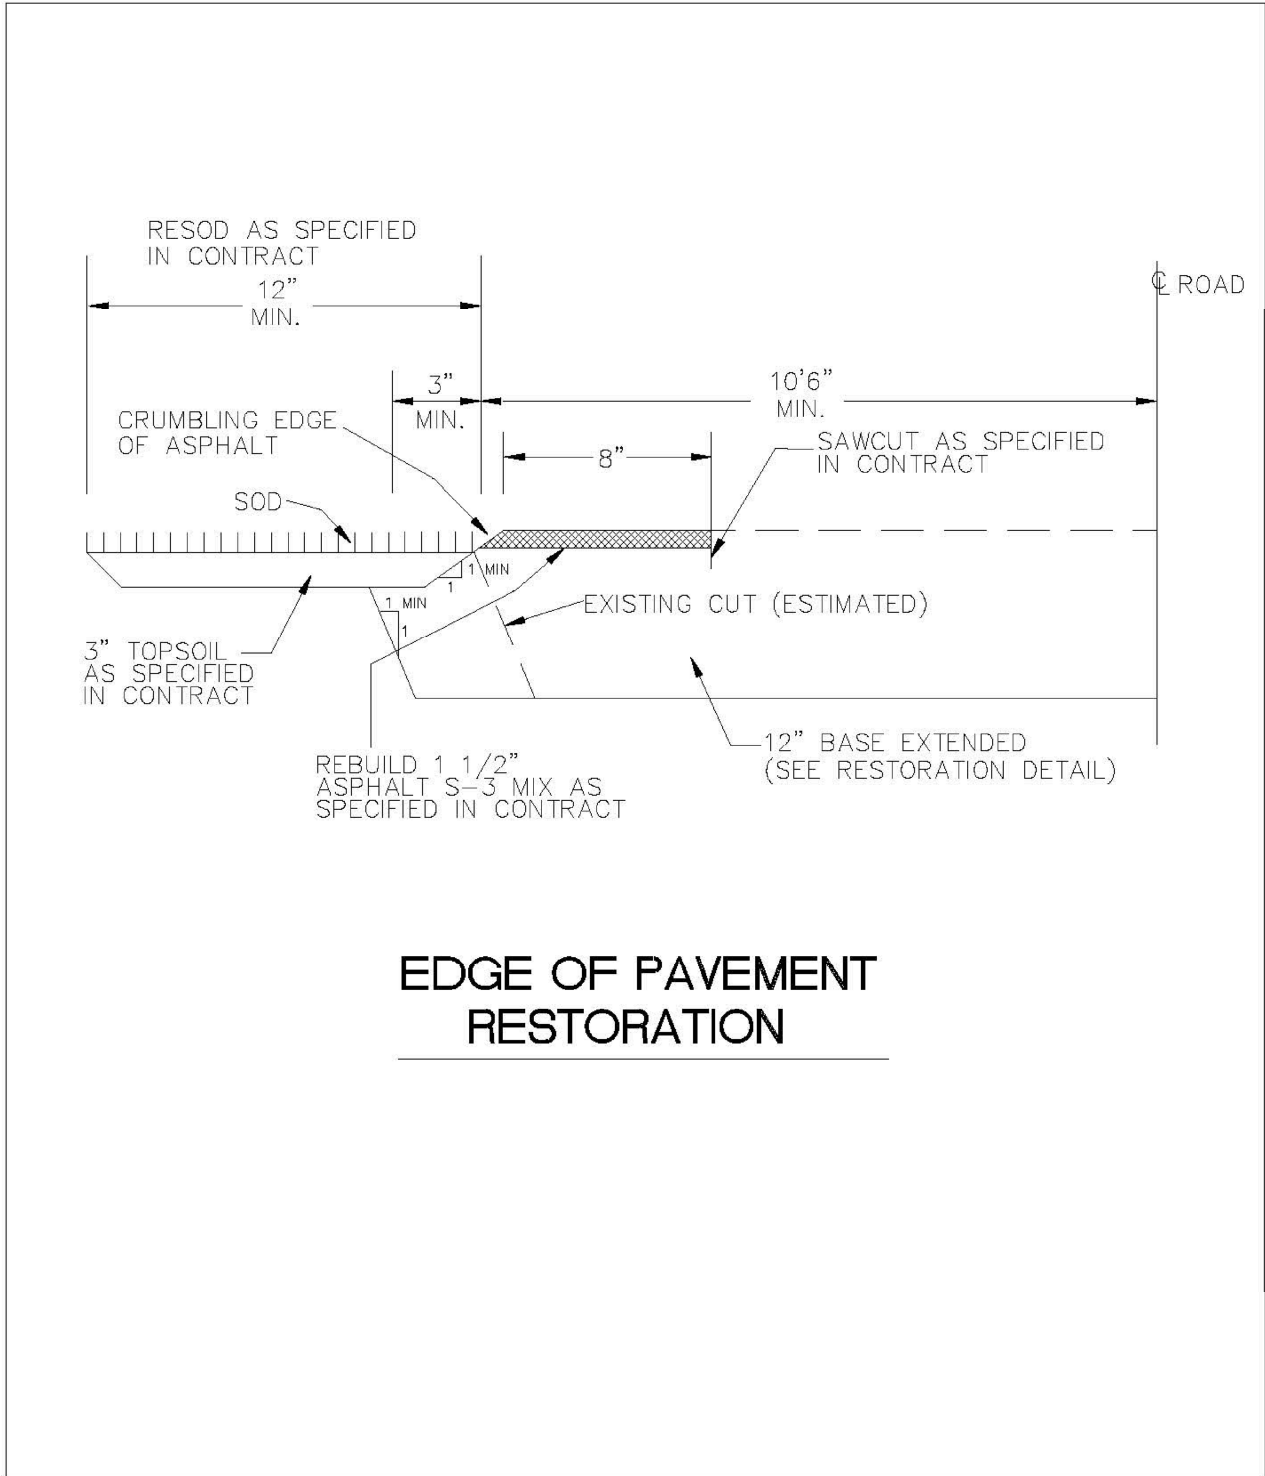


EDGE OF PAVEMENT RESTORATION

ENGINEERING STANDARDS 2022				
REVISIONS		ENGINEERING DIVISION	EDGE OF PAVEMENT RESTORATION	DATE: MAY 2022 DWG. NO. 306-4
BY	DATE			
		CITY OF POMPAÑO BEACH		
		SCALE: N.T.S.		

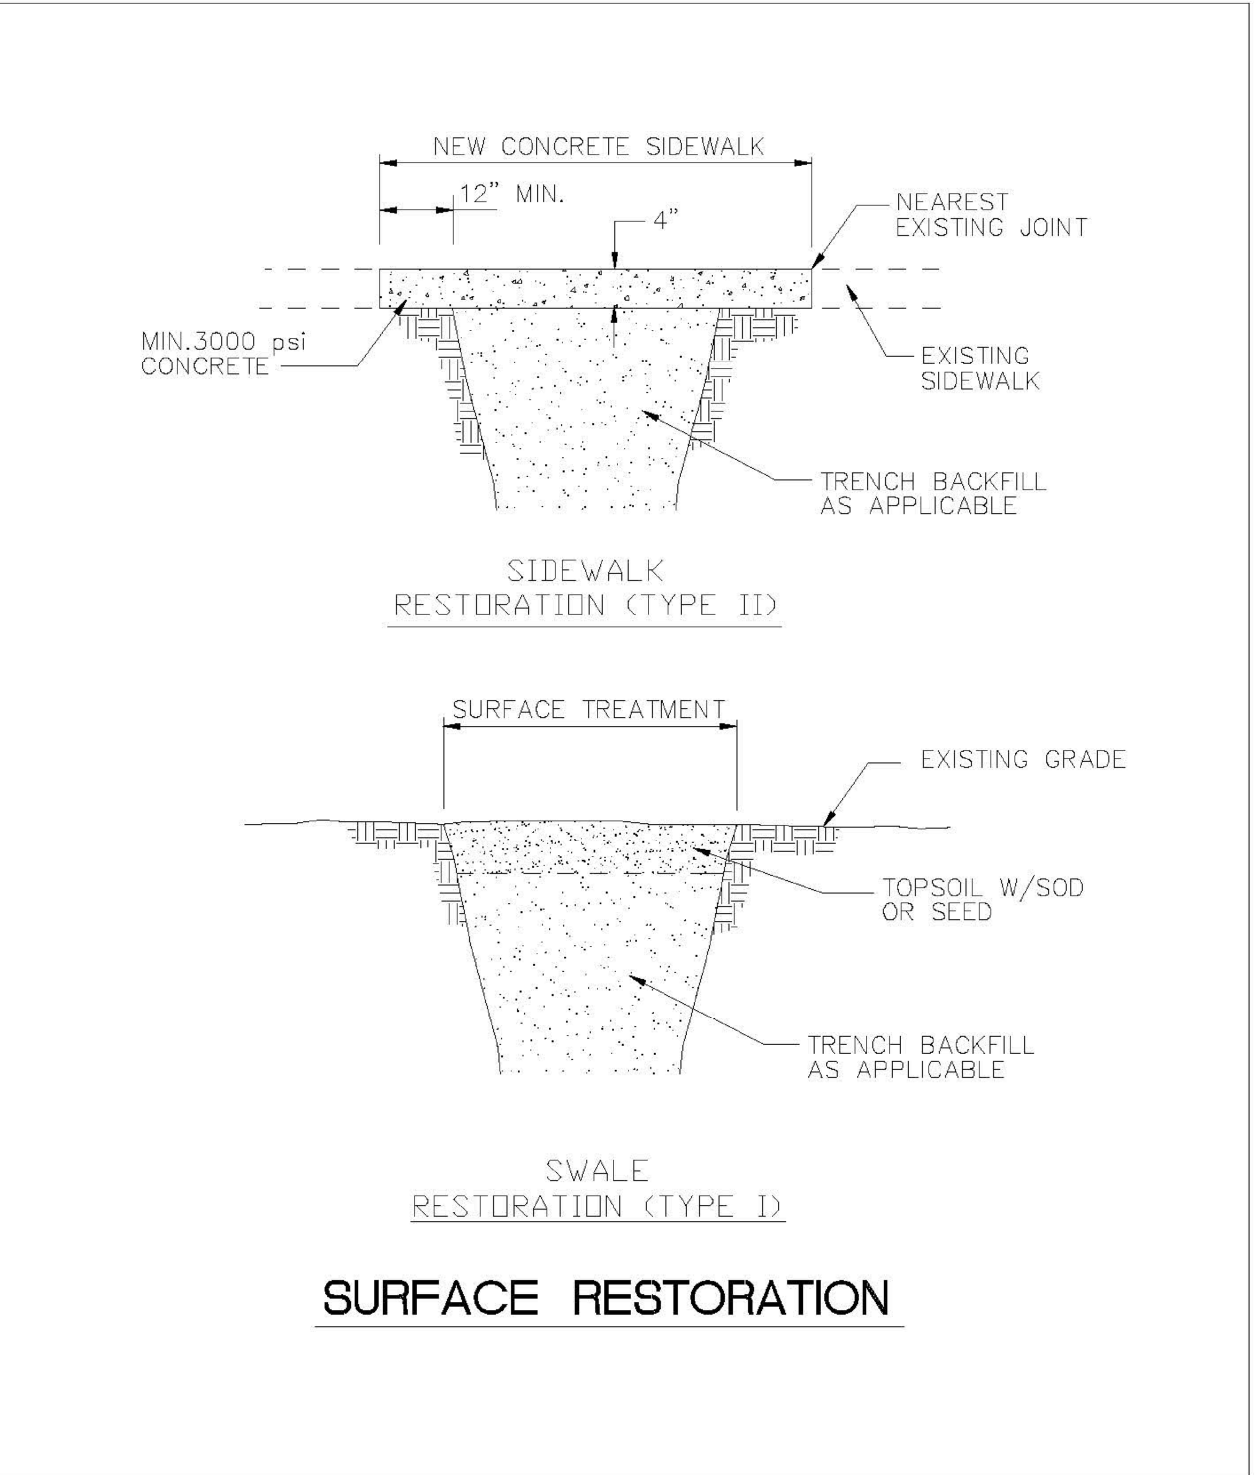


SURFACE RESTORATION

ENGINEERING STANDARDS 2022				
REVISIONS		ENGINEERING DIVISION	SURFACE RESTORATION	DATE: MAY 2022 DWG. NO. 306-1
BY	DATE			
		CITY OF POMPAÑO BEACH		
		SCALE: N.T.S.		

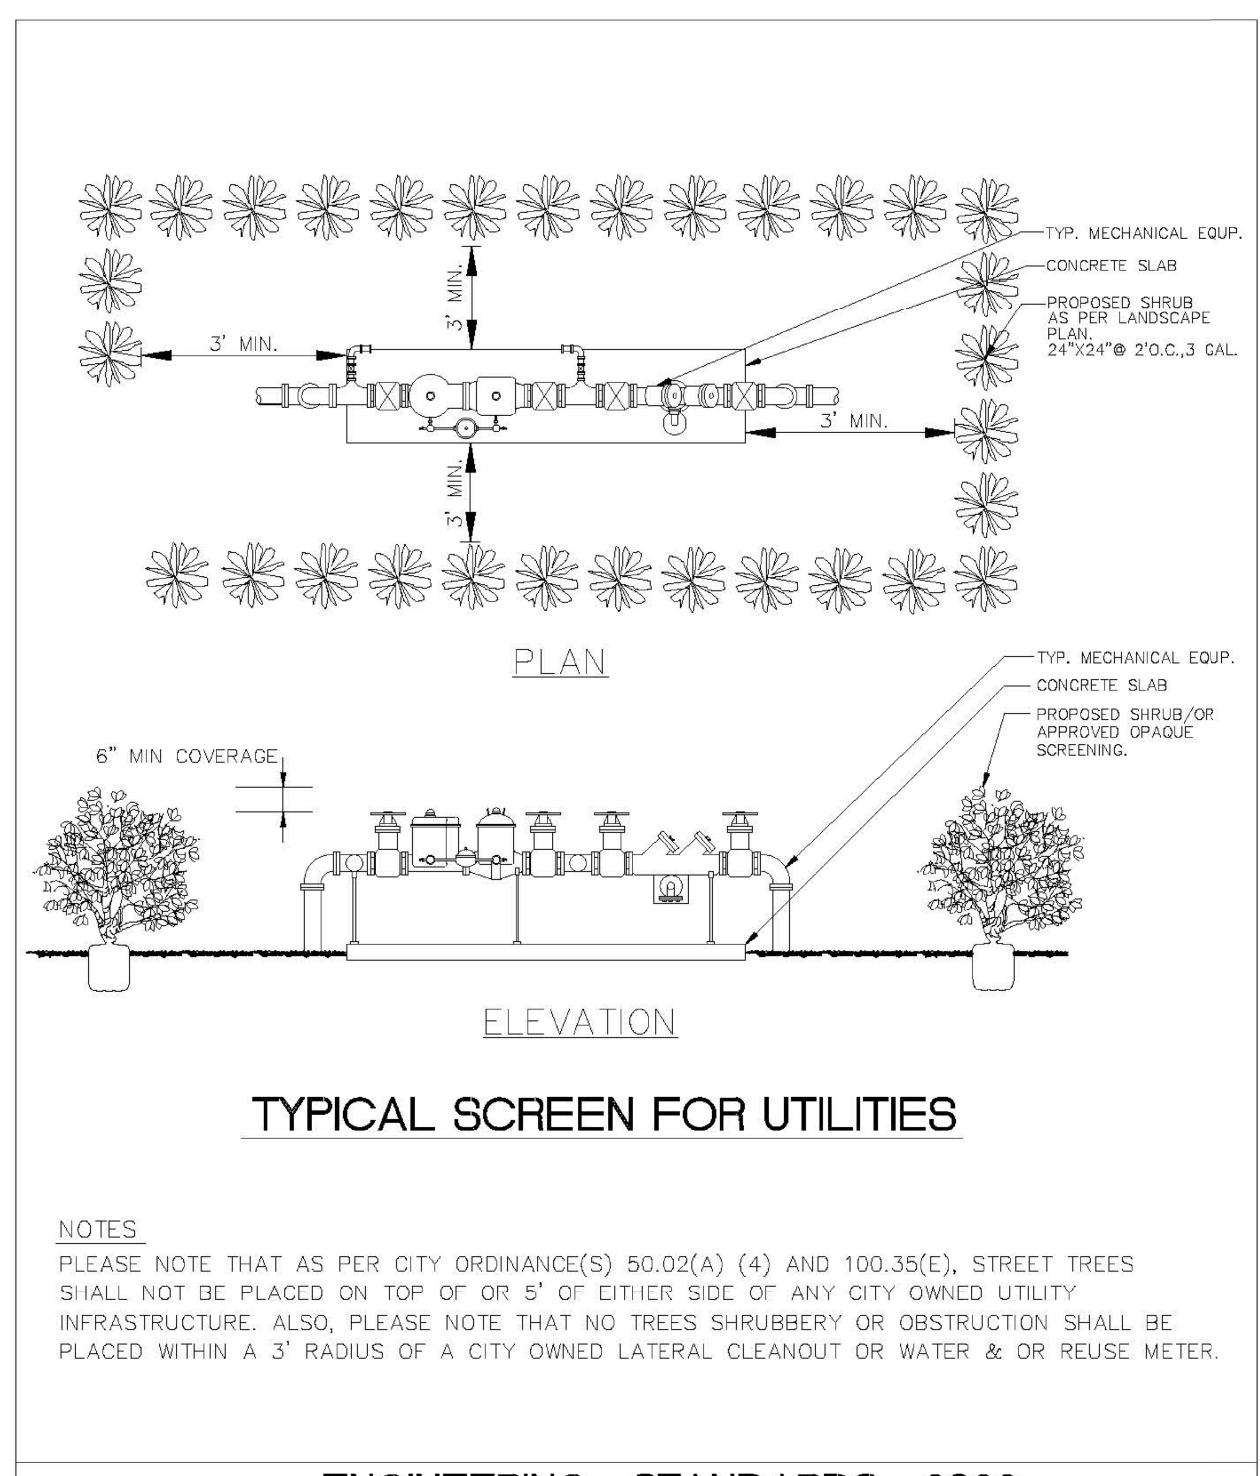


TYPICAL SCREEN FOR UTILITIES

ENGINEERING STANDARDS 2022				
REVISIONS		ENGINEERING DIVISION	TYPICAL SCREEN FOR UTILITIES	DATE: MAY 2022 DWG. NO. 315-1
BY	DATE			
TCW	APRIL 2010	CITY OF POMPAÑO BEACH		
		SCALE: N.T.S.		

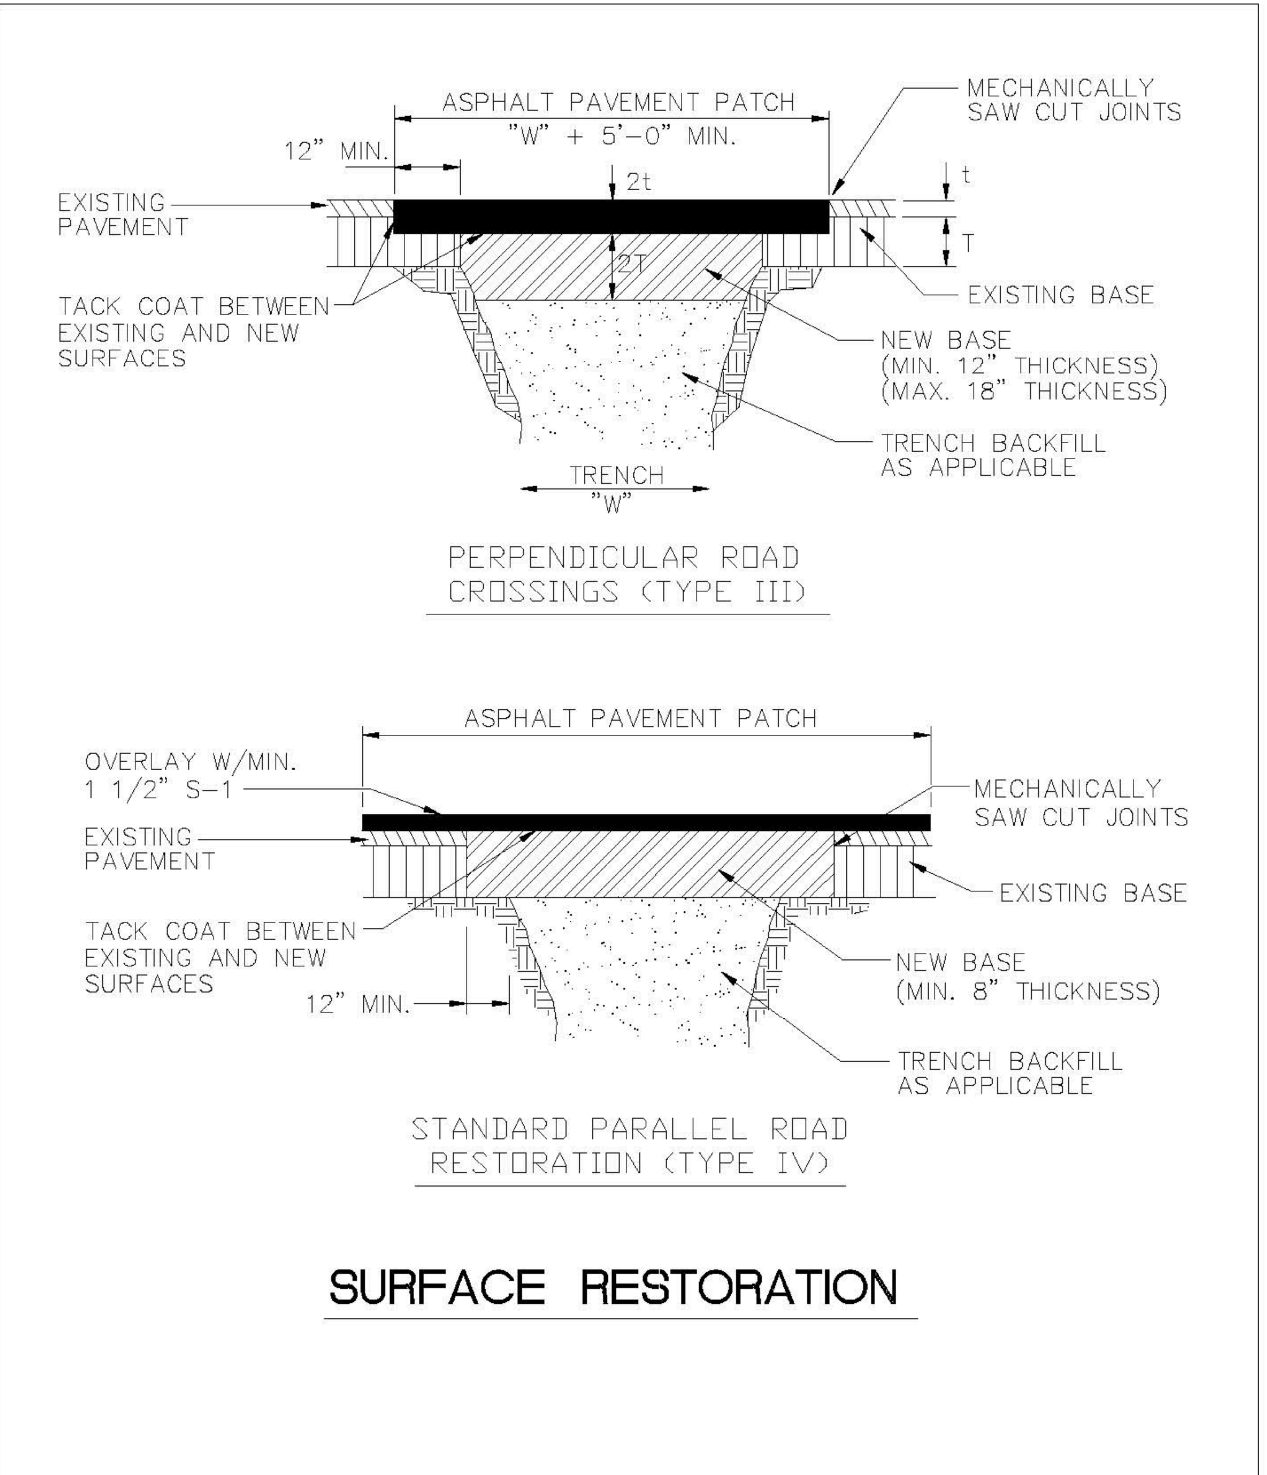


SURFACE RESTORATION

ENGINEERING STANDARDS 2022				
REVISIONS		ENGINEERING DIVISION	SURFACE RESTORATION	DATE: MAY 2022 DWG. NO. 306-2
BY	DATE			
		CITY OF POMPAÑO BEACH		
		SCALE: N.T.S.		

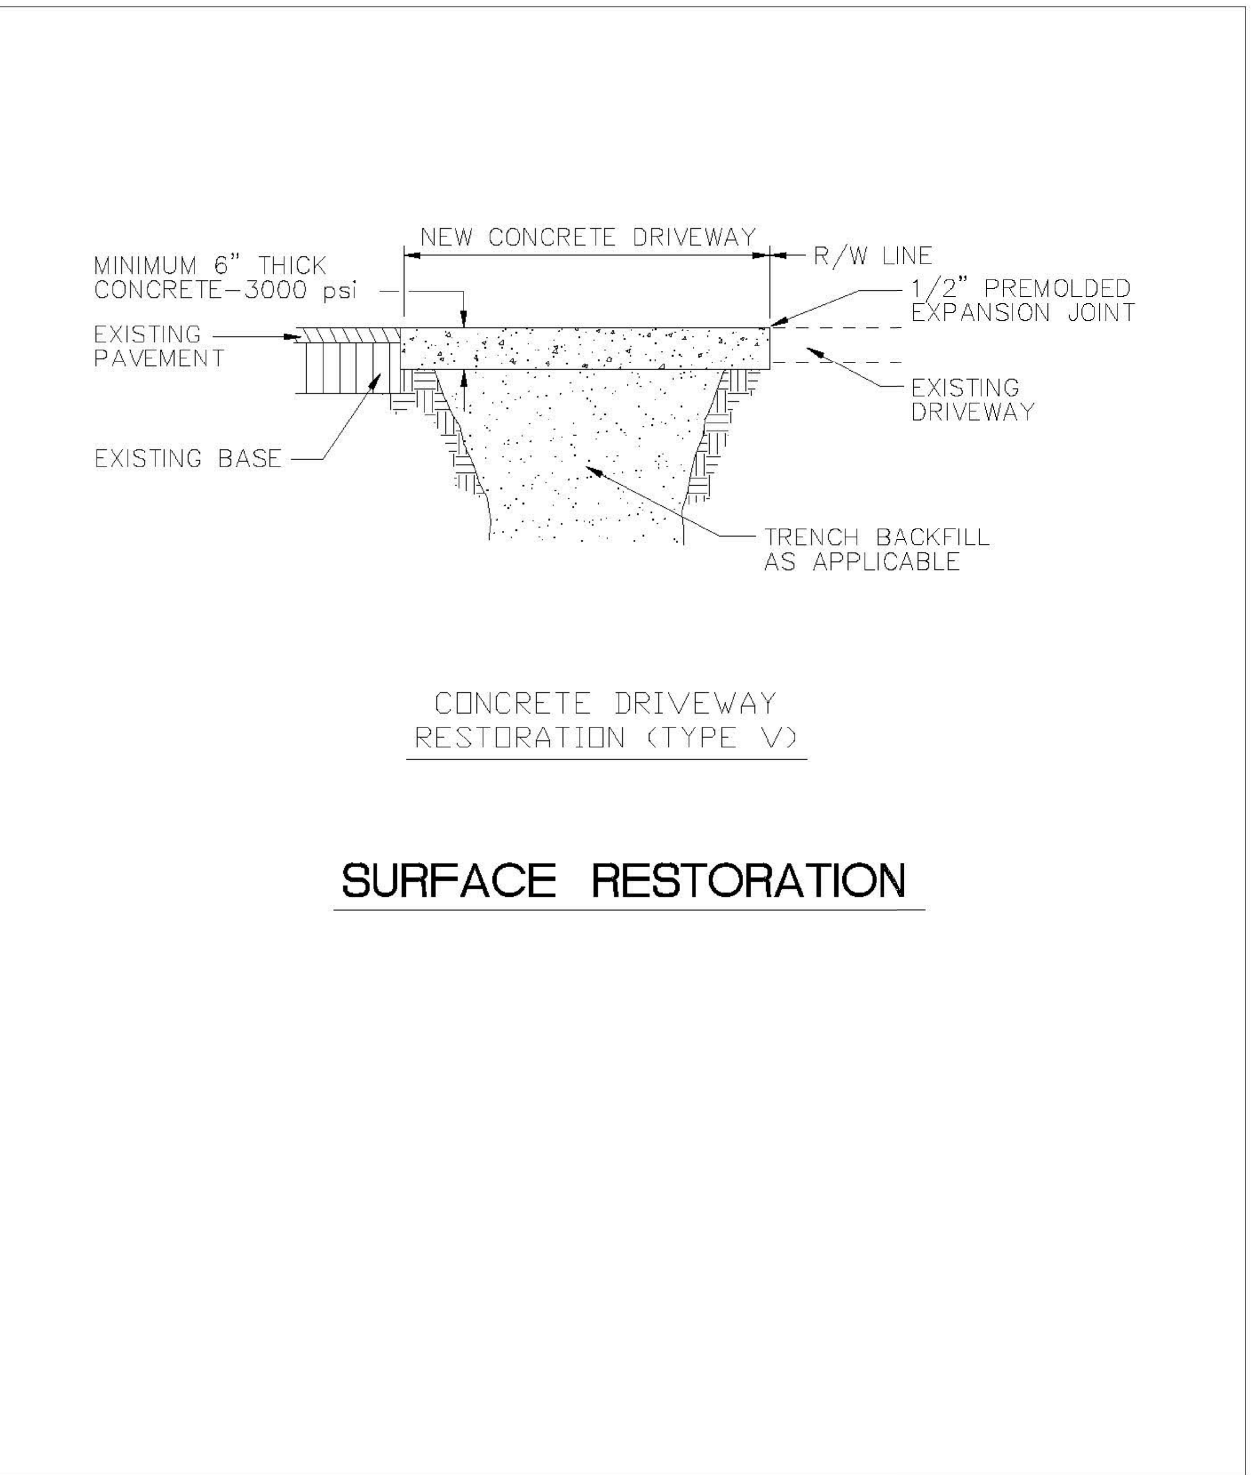

SURFACE RESTORATION

ENGINEERING STANDARDS 2022				
REVISIONS		ENGINEERING DIVISION	SURFACE RESTORATION	DATE: MAY 2022 DWG. NO. 306-3
BY	DATE			
		CITY OF POMPAÑO BEACH		
		SCALE: N.T.S.		

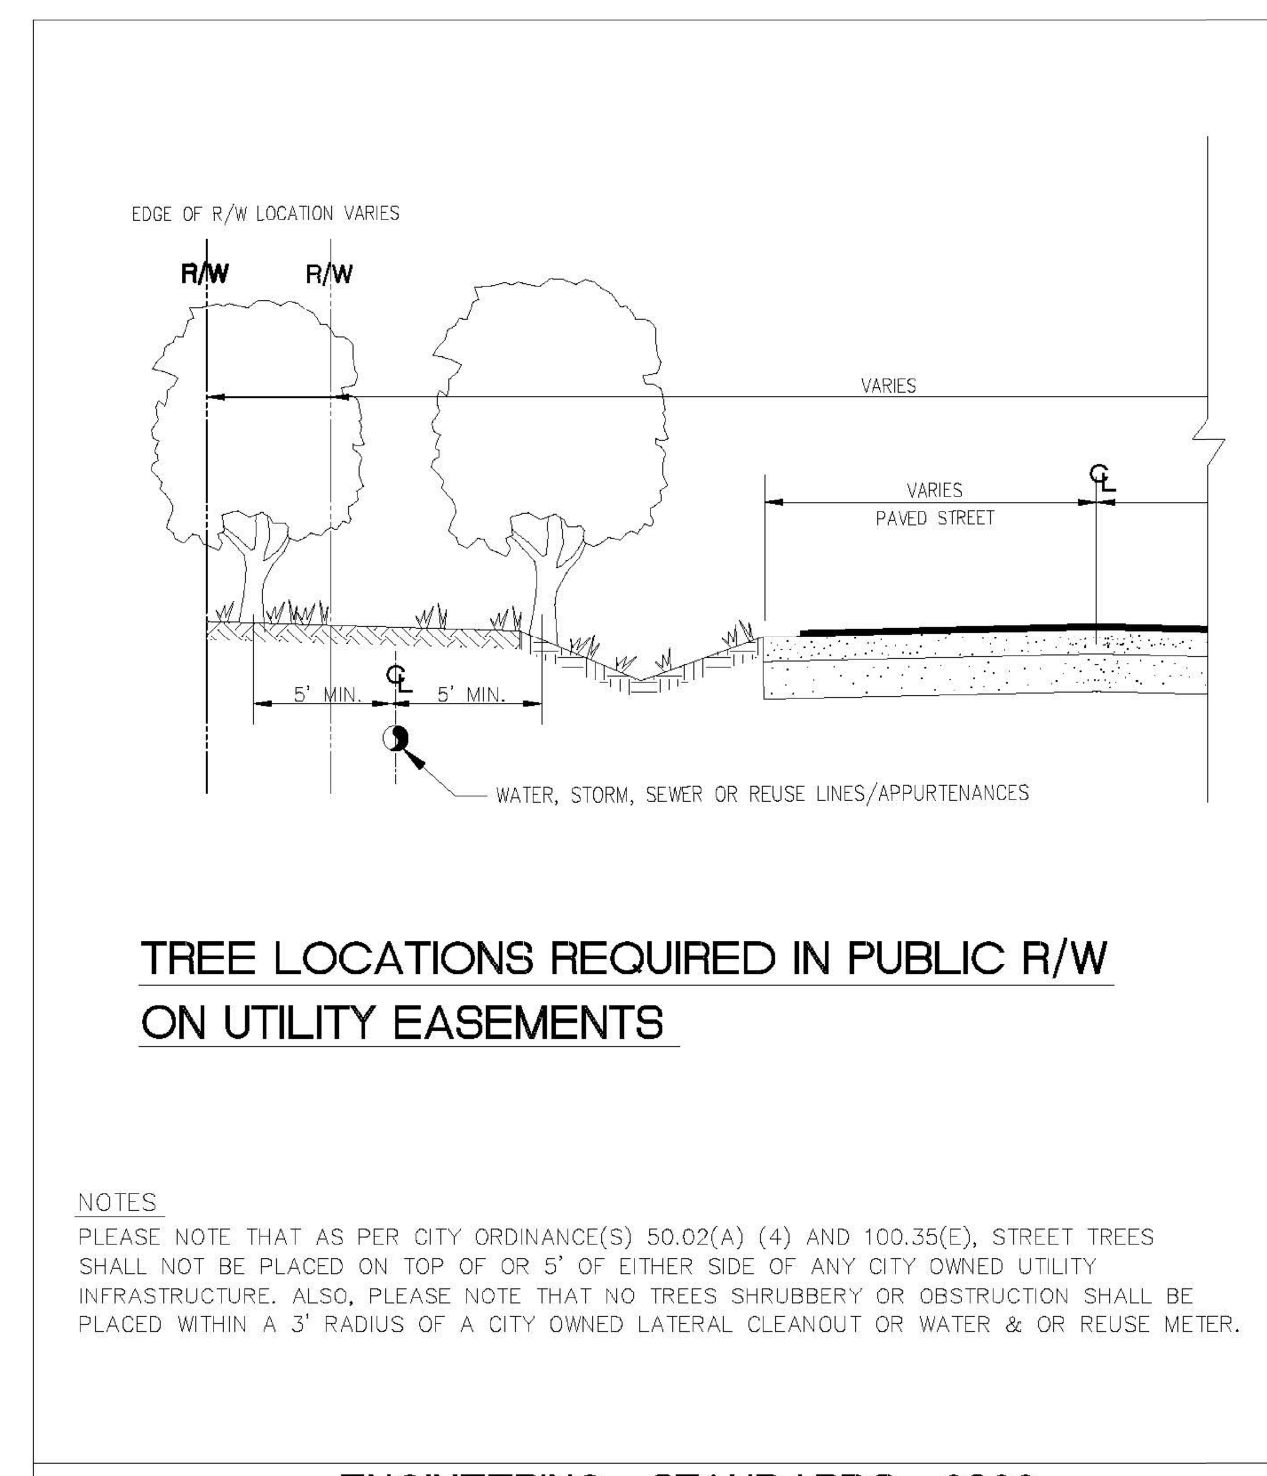

TREE LOCATIONS REQUIRED IN PUBLIC R/W ON UTILITY EASEMENTS

ENGINEERING STANDARDS 2022				
REVISIONS		ENGINEERING DIVISION	REQUIRED TREE LOCATIONS	DATE: MAY 2022 DWG. NO. 316-1
BY	DATE			
		CITY OF POMPAÑO BEACH		
		SCALE: N.T.S.		

Bealinda M Pell

Digitally signed by Bealinda M Pell
DN: c=US, o=Florida, dnQualifier=A01410D0000017FB6C8143E00037A12, cn=Bealinda M Pell
Date: 2023.12.01 22:41:17 -05'00'



Know what's below.
Call before you dig.

DRC

PZ23-12000009
01/17/2024

DESIGNED: WFI DATE: 01/2023
DRAWN: WFI DATE: 01/2023
CHECKED: BMP DATE: 11/2023
PUBLISHED: 12/1/2023, 5:20:14 PM

WINNINGHAM & FRADLEY
ENGINEERS • PLANNERS • SURVEYORS
111 N.E. 44th STREET • OAKLAND PARK, FL 33334
954.771.7440 fax: 954.771.0298 • EB, LB, 0002995 • www.winfrad.com

PALM AIRE TENNIS CENTER
RWB / LINARES ARCHITECTURE

CITY OF POMPAÑO BEACH
STANDARD MISCELLANEOUS DETAILS

APPROVED: EB-0002995
DATE: LB-0002995
PROJECT NUMBER: 22036 SHEET: MD2 OF 3