



DRC


PZ33-12000055  
12/18/2024

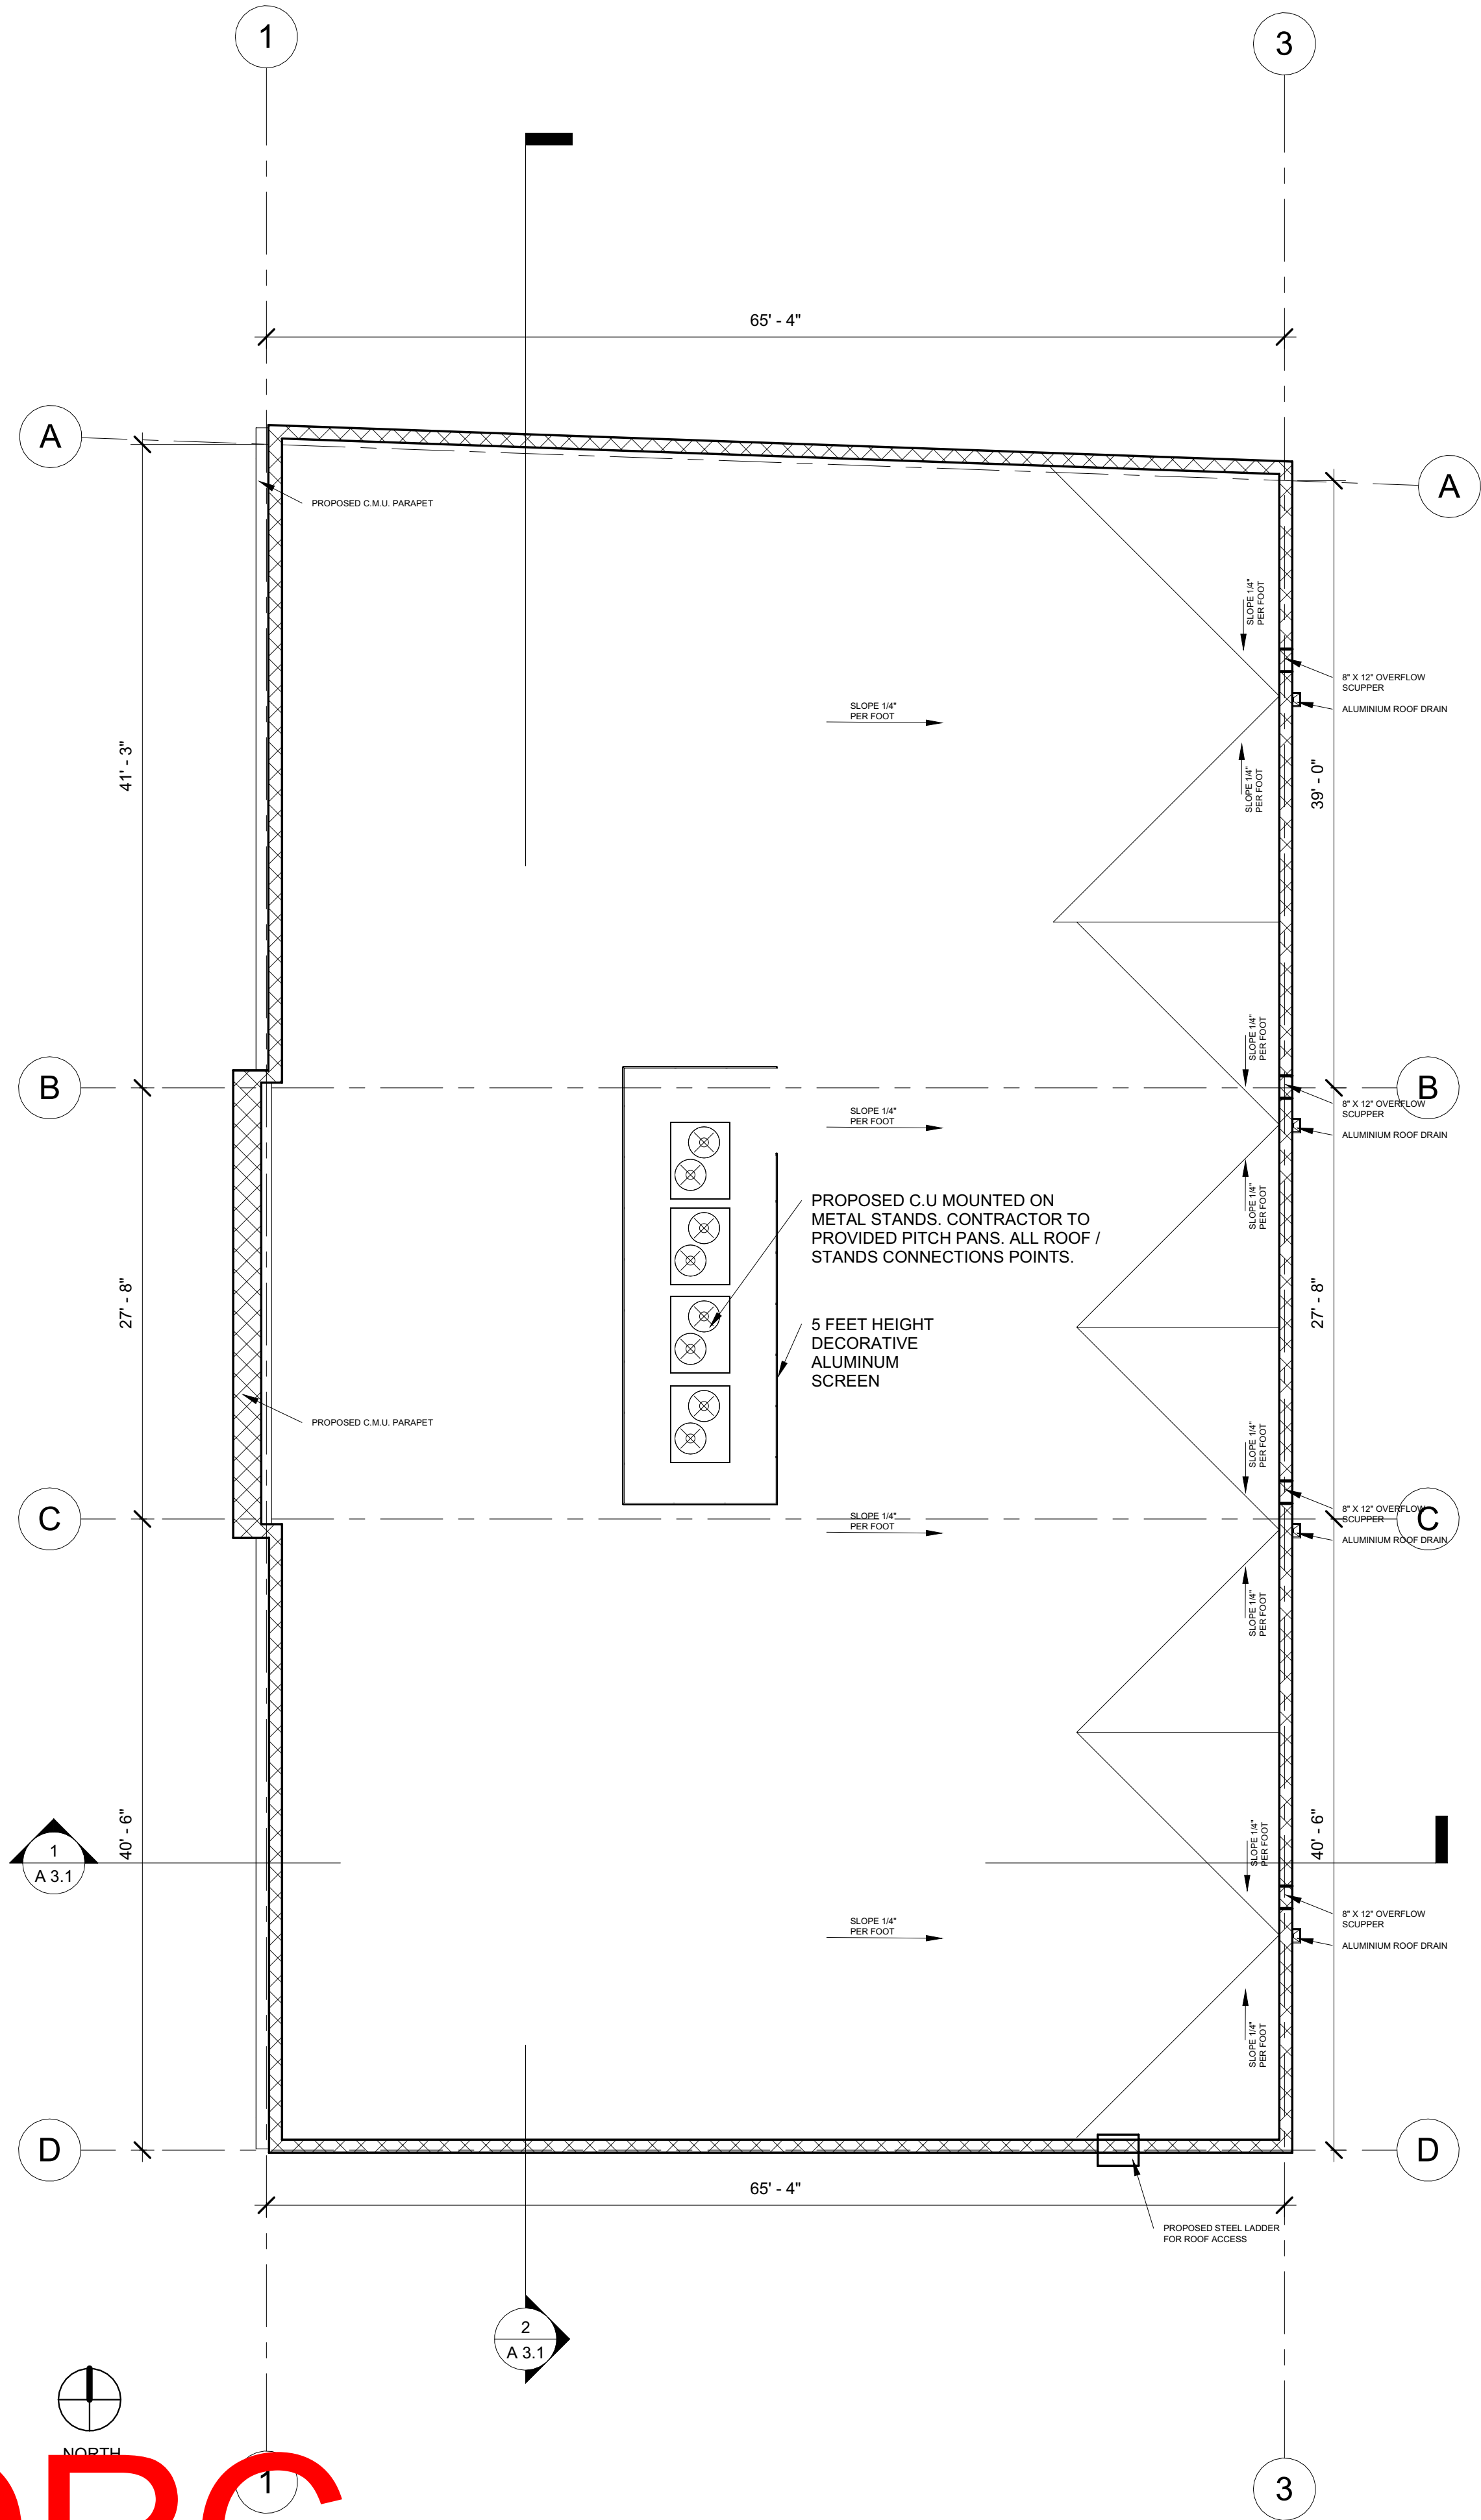



2 COUNTERFLASHING DETAIL

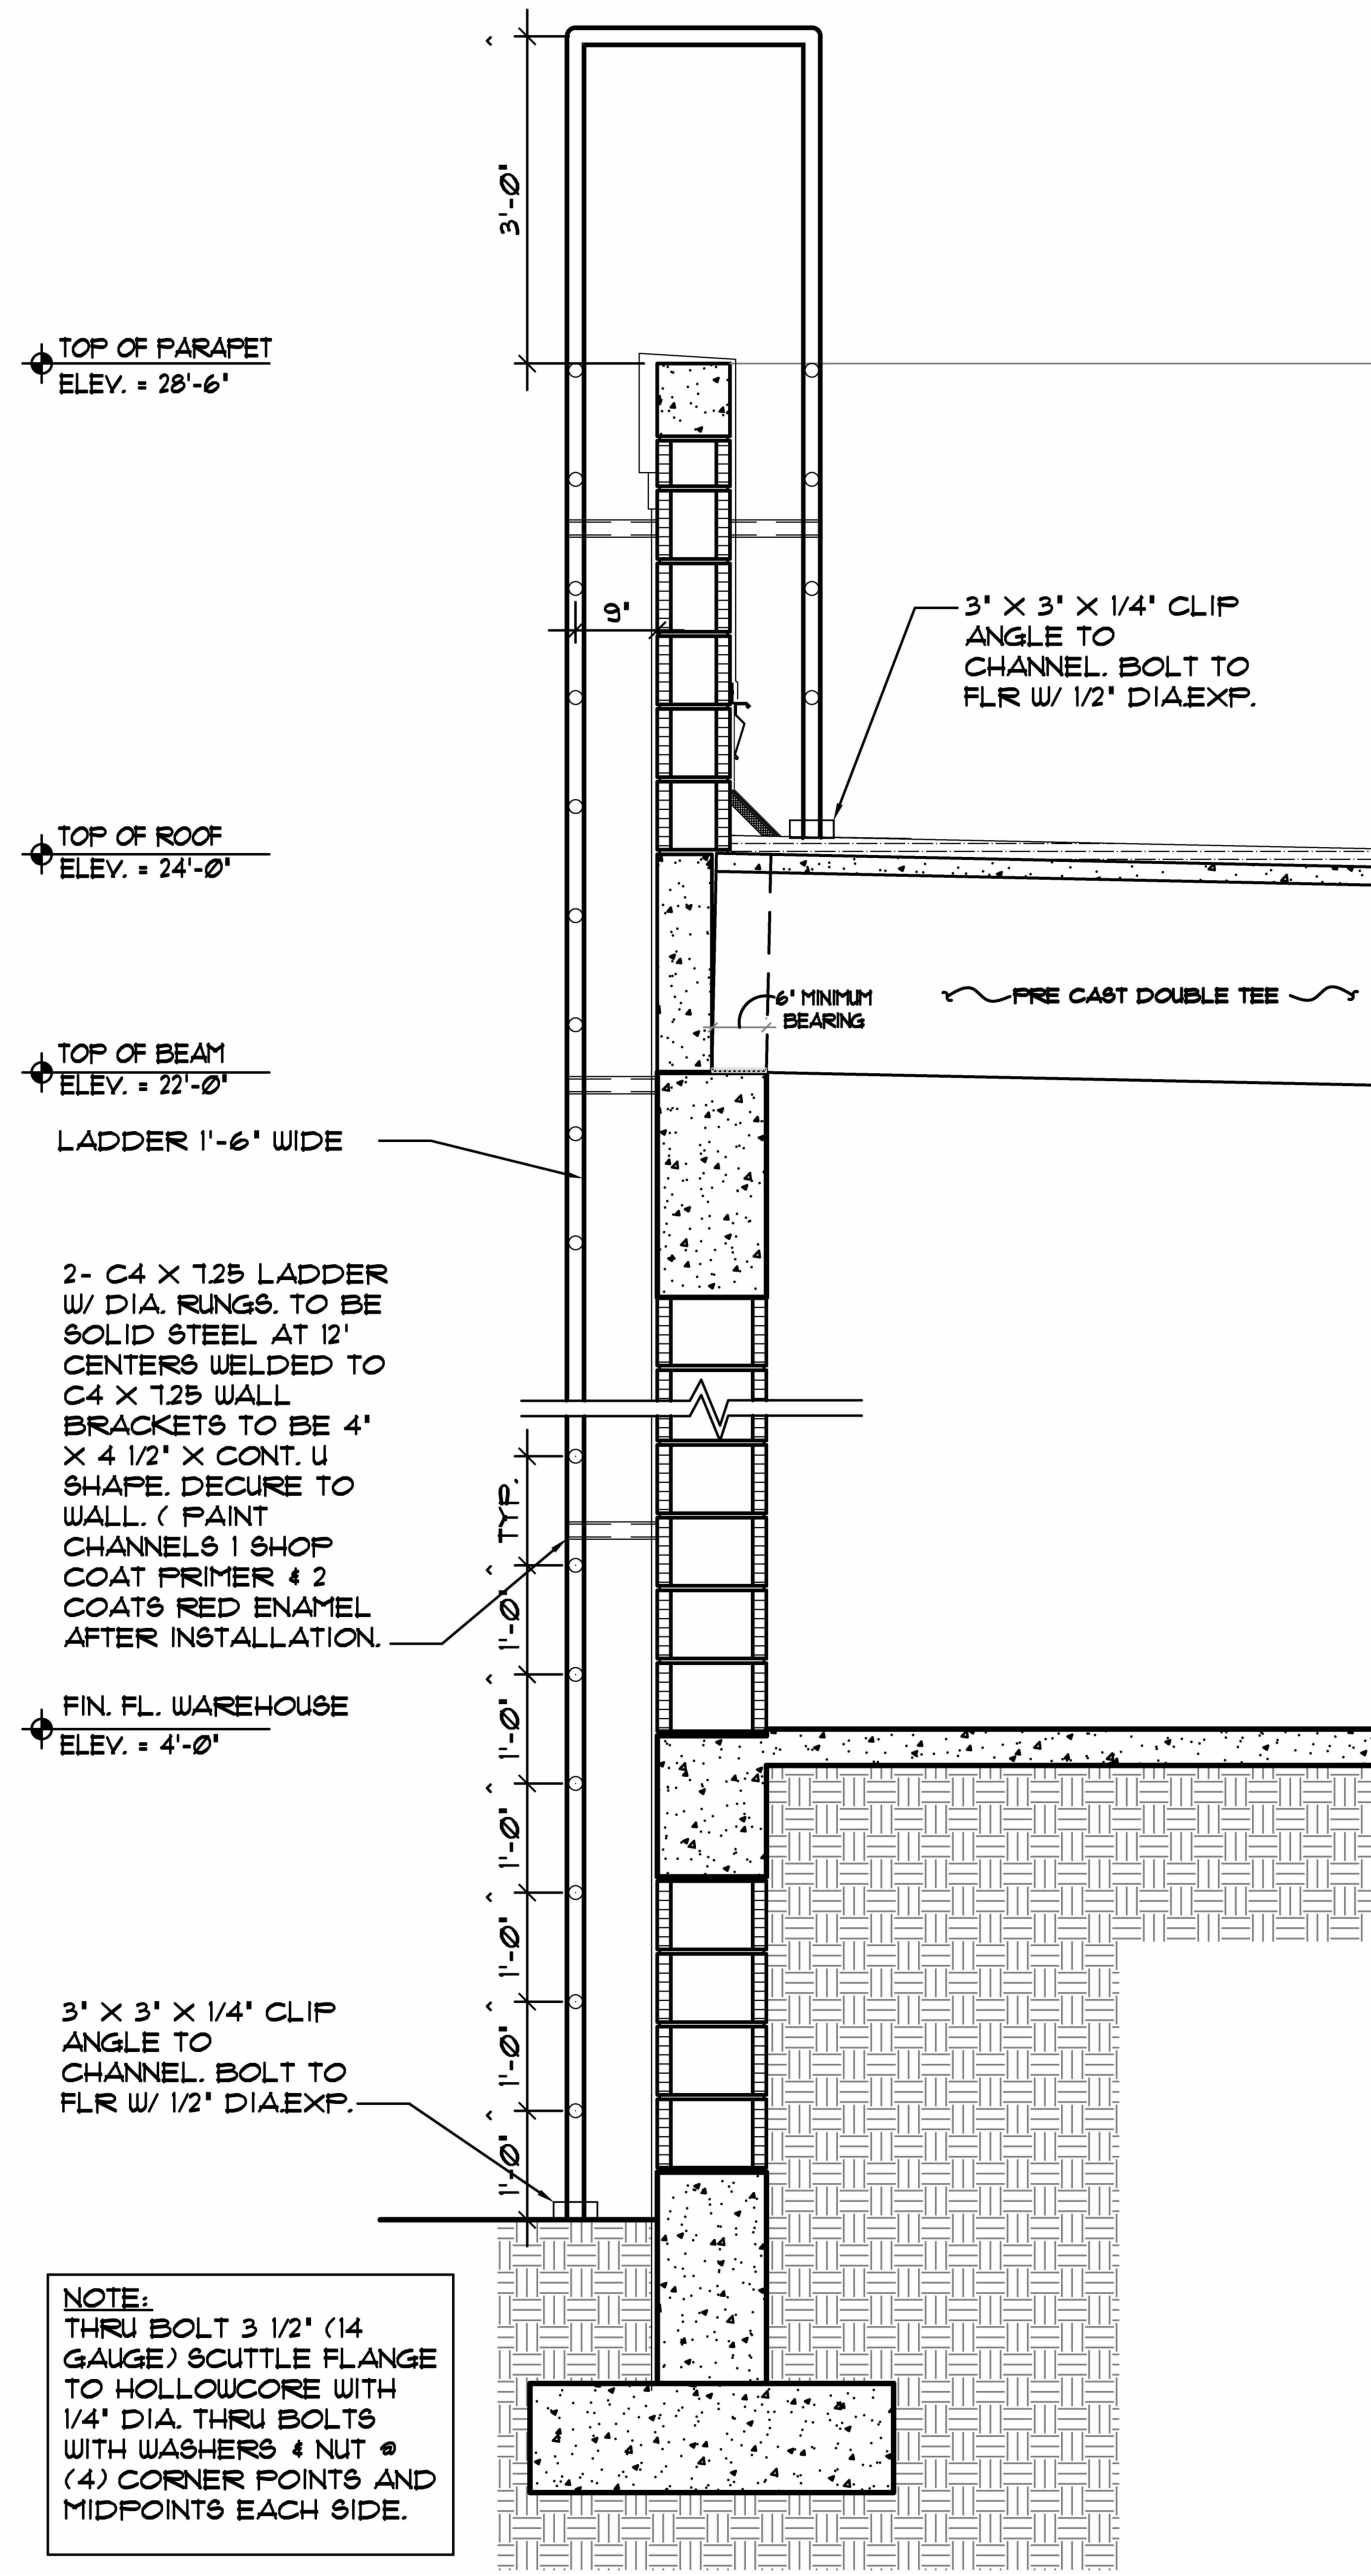

3 ROOF SCUTTLE DETAIL

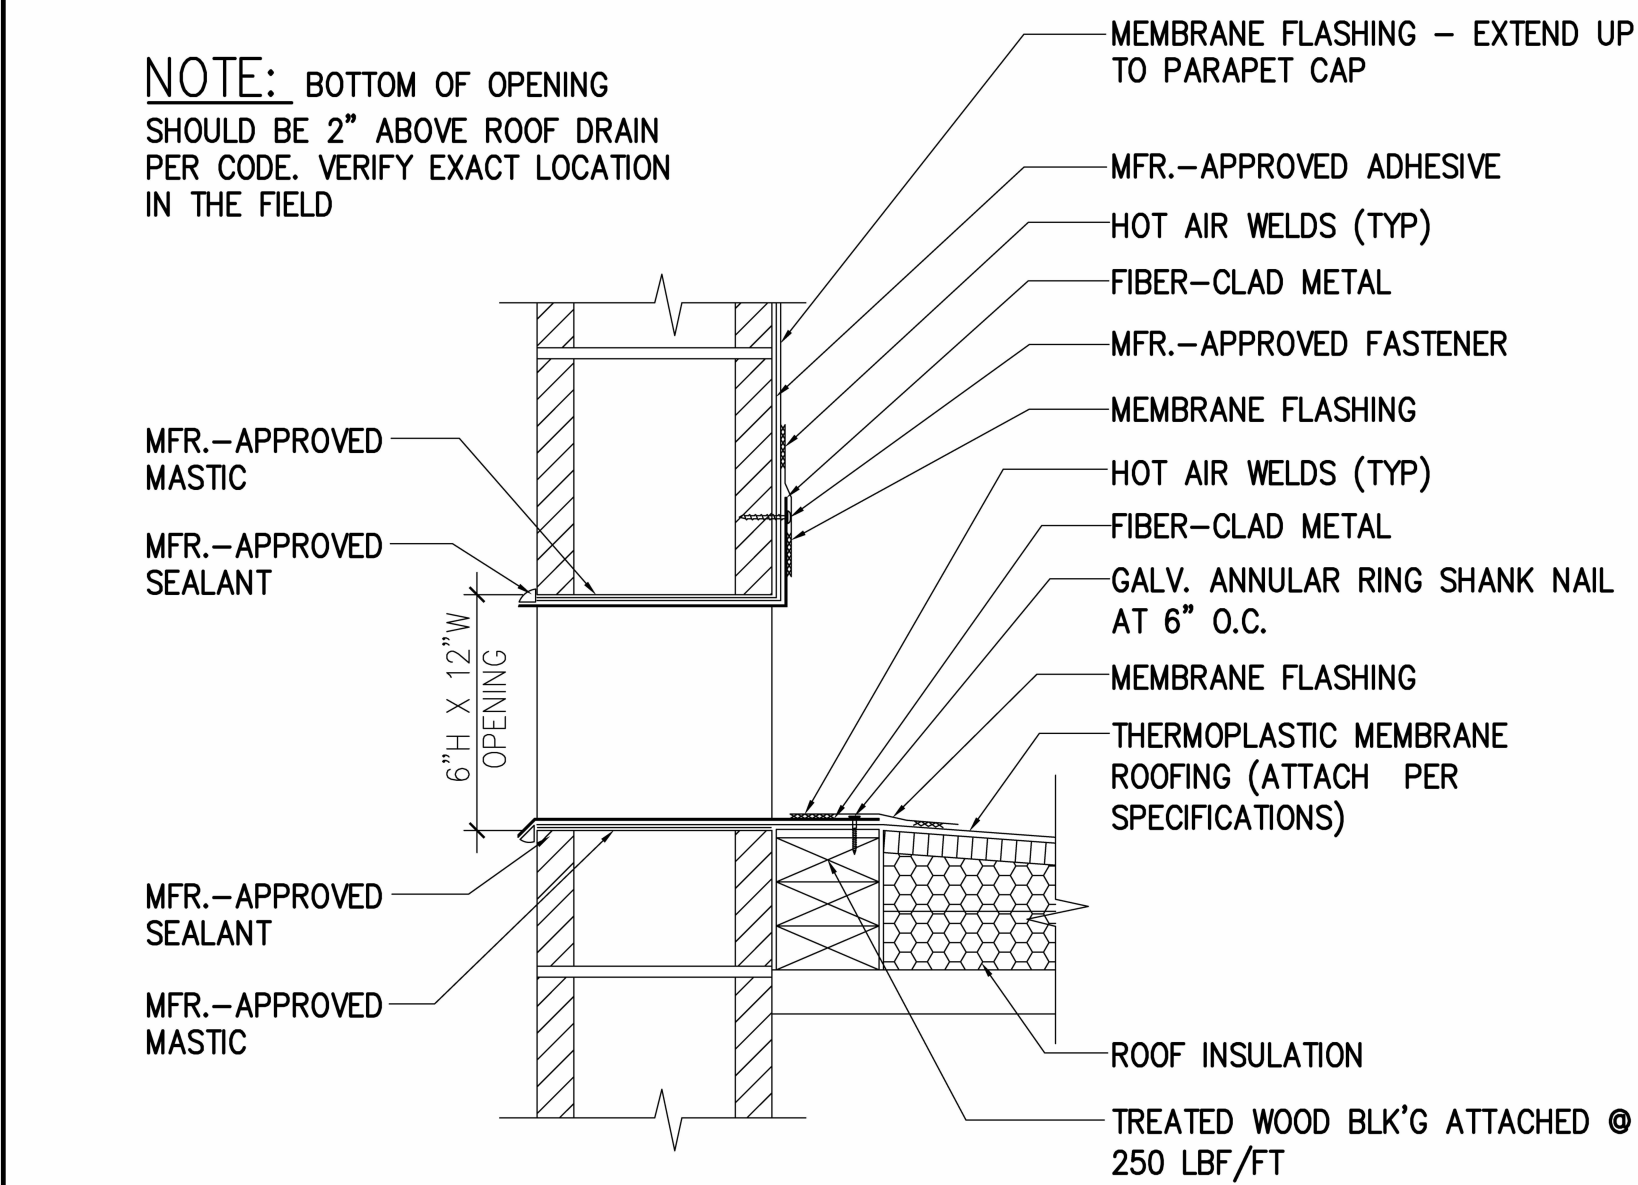

4 ROOF SCUPPER DETAIL

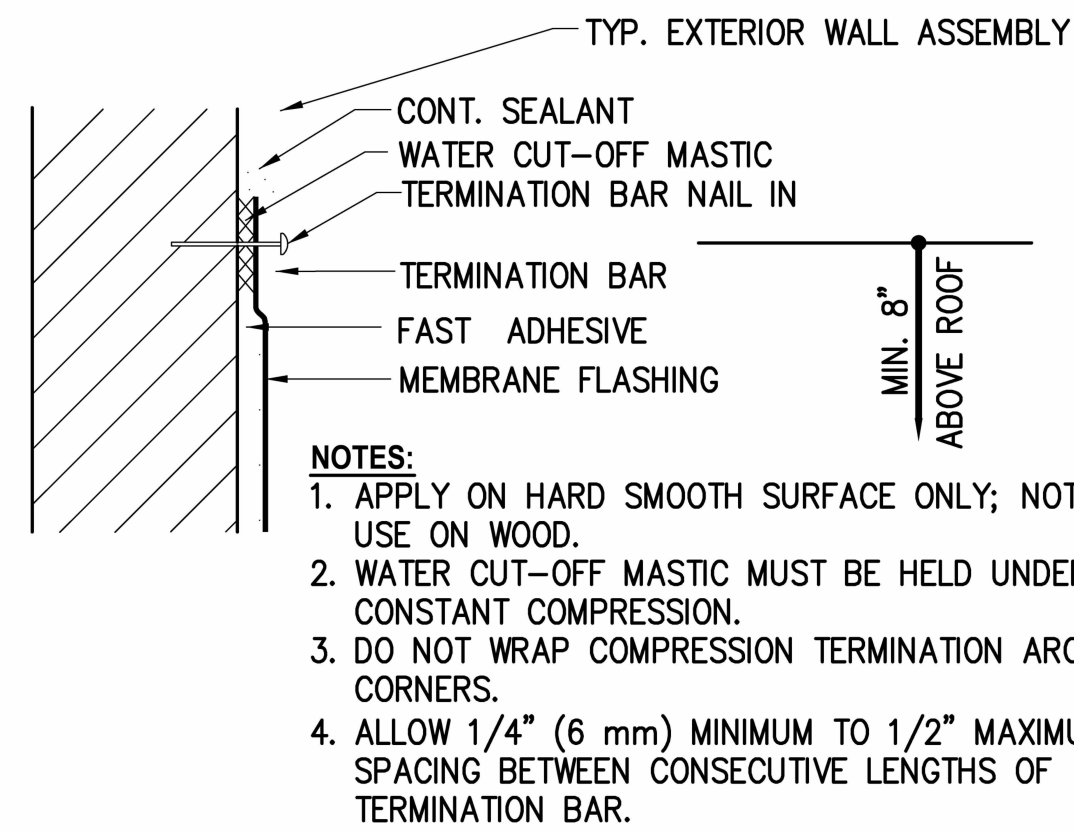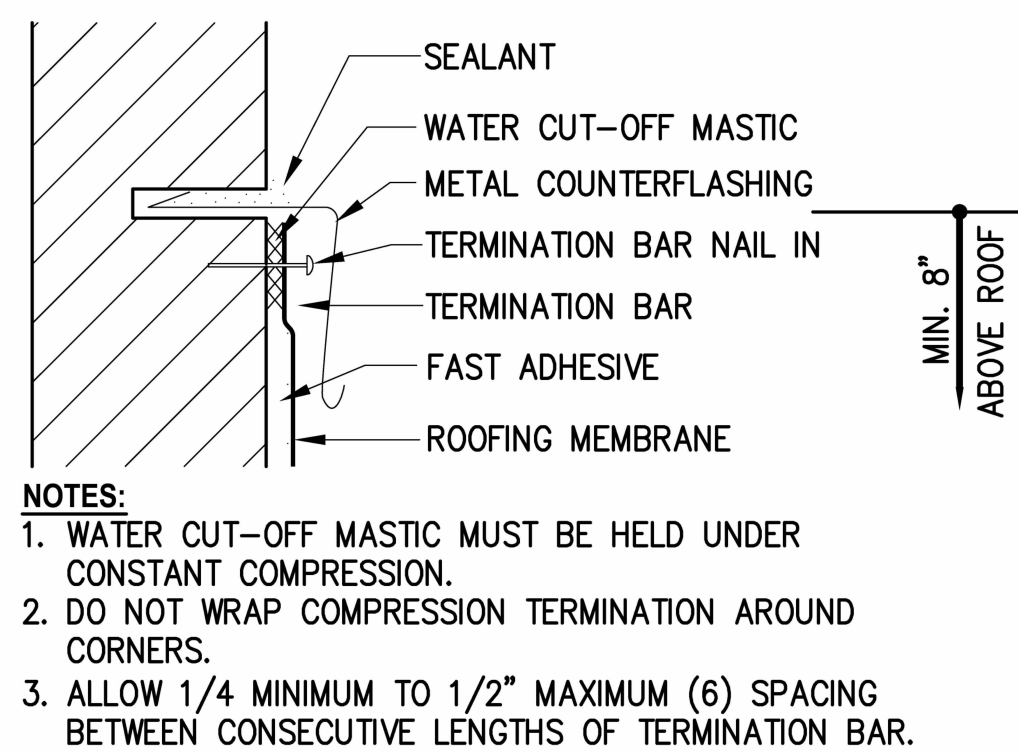

PROPOSED WAREHOUSE FOR:  
REGANZANI GROUP LLC  
VACANT PROPERTY, SW 3RD STREET,  
POMPANO BEACH, FL, 33069

SEAL: AR 0017852  
LUIF LA ROSA  
Digitally signed by Luis La Rosa  
Date: 2024.11.18 14:57:16 -05'00'

DRAWN:	Author
CHECKED:	Checker
DATE:	11/07/2023
SCALE:	AS NOTED
JOB. NO.:	023-042
SHEET:	
OF:	SHEETS:

A 1.2

1/8" = 1'-0"

100% CONSTRUCTION DOCUMENTS

11/14/2024 9:36:25 AM

LRArchitects, Inc.  
ARCHITECTURE & PLANNING  
9000 SHERIDAN STREET ST. 158  
PEMBROKE PINES, FL 33024  
(OFF.) - 305-403-7926  
(CELL) - 786-543-0851  
E-MAIL: LU@LRAARCHITECTS.COM  
Luis La Rosa - Registered Architect  
AR-0017852  
Lara

Revision			
REV	DATE	BY	