



DRC


PZ24-12000D24
05/07/2025

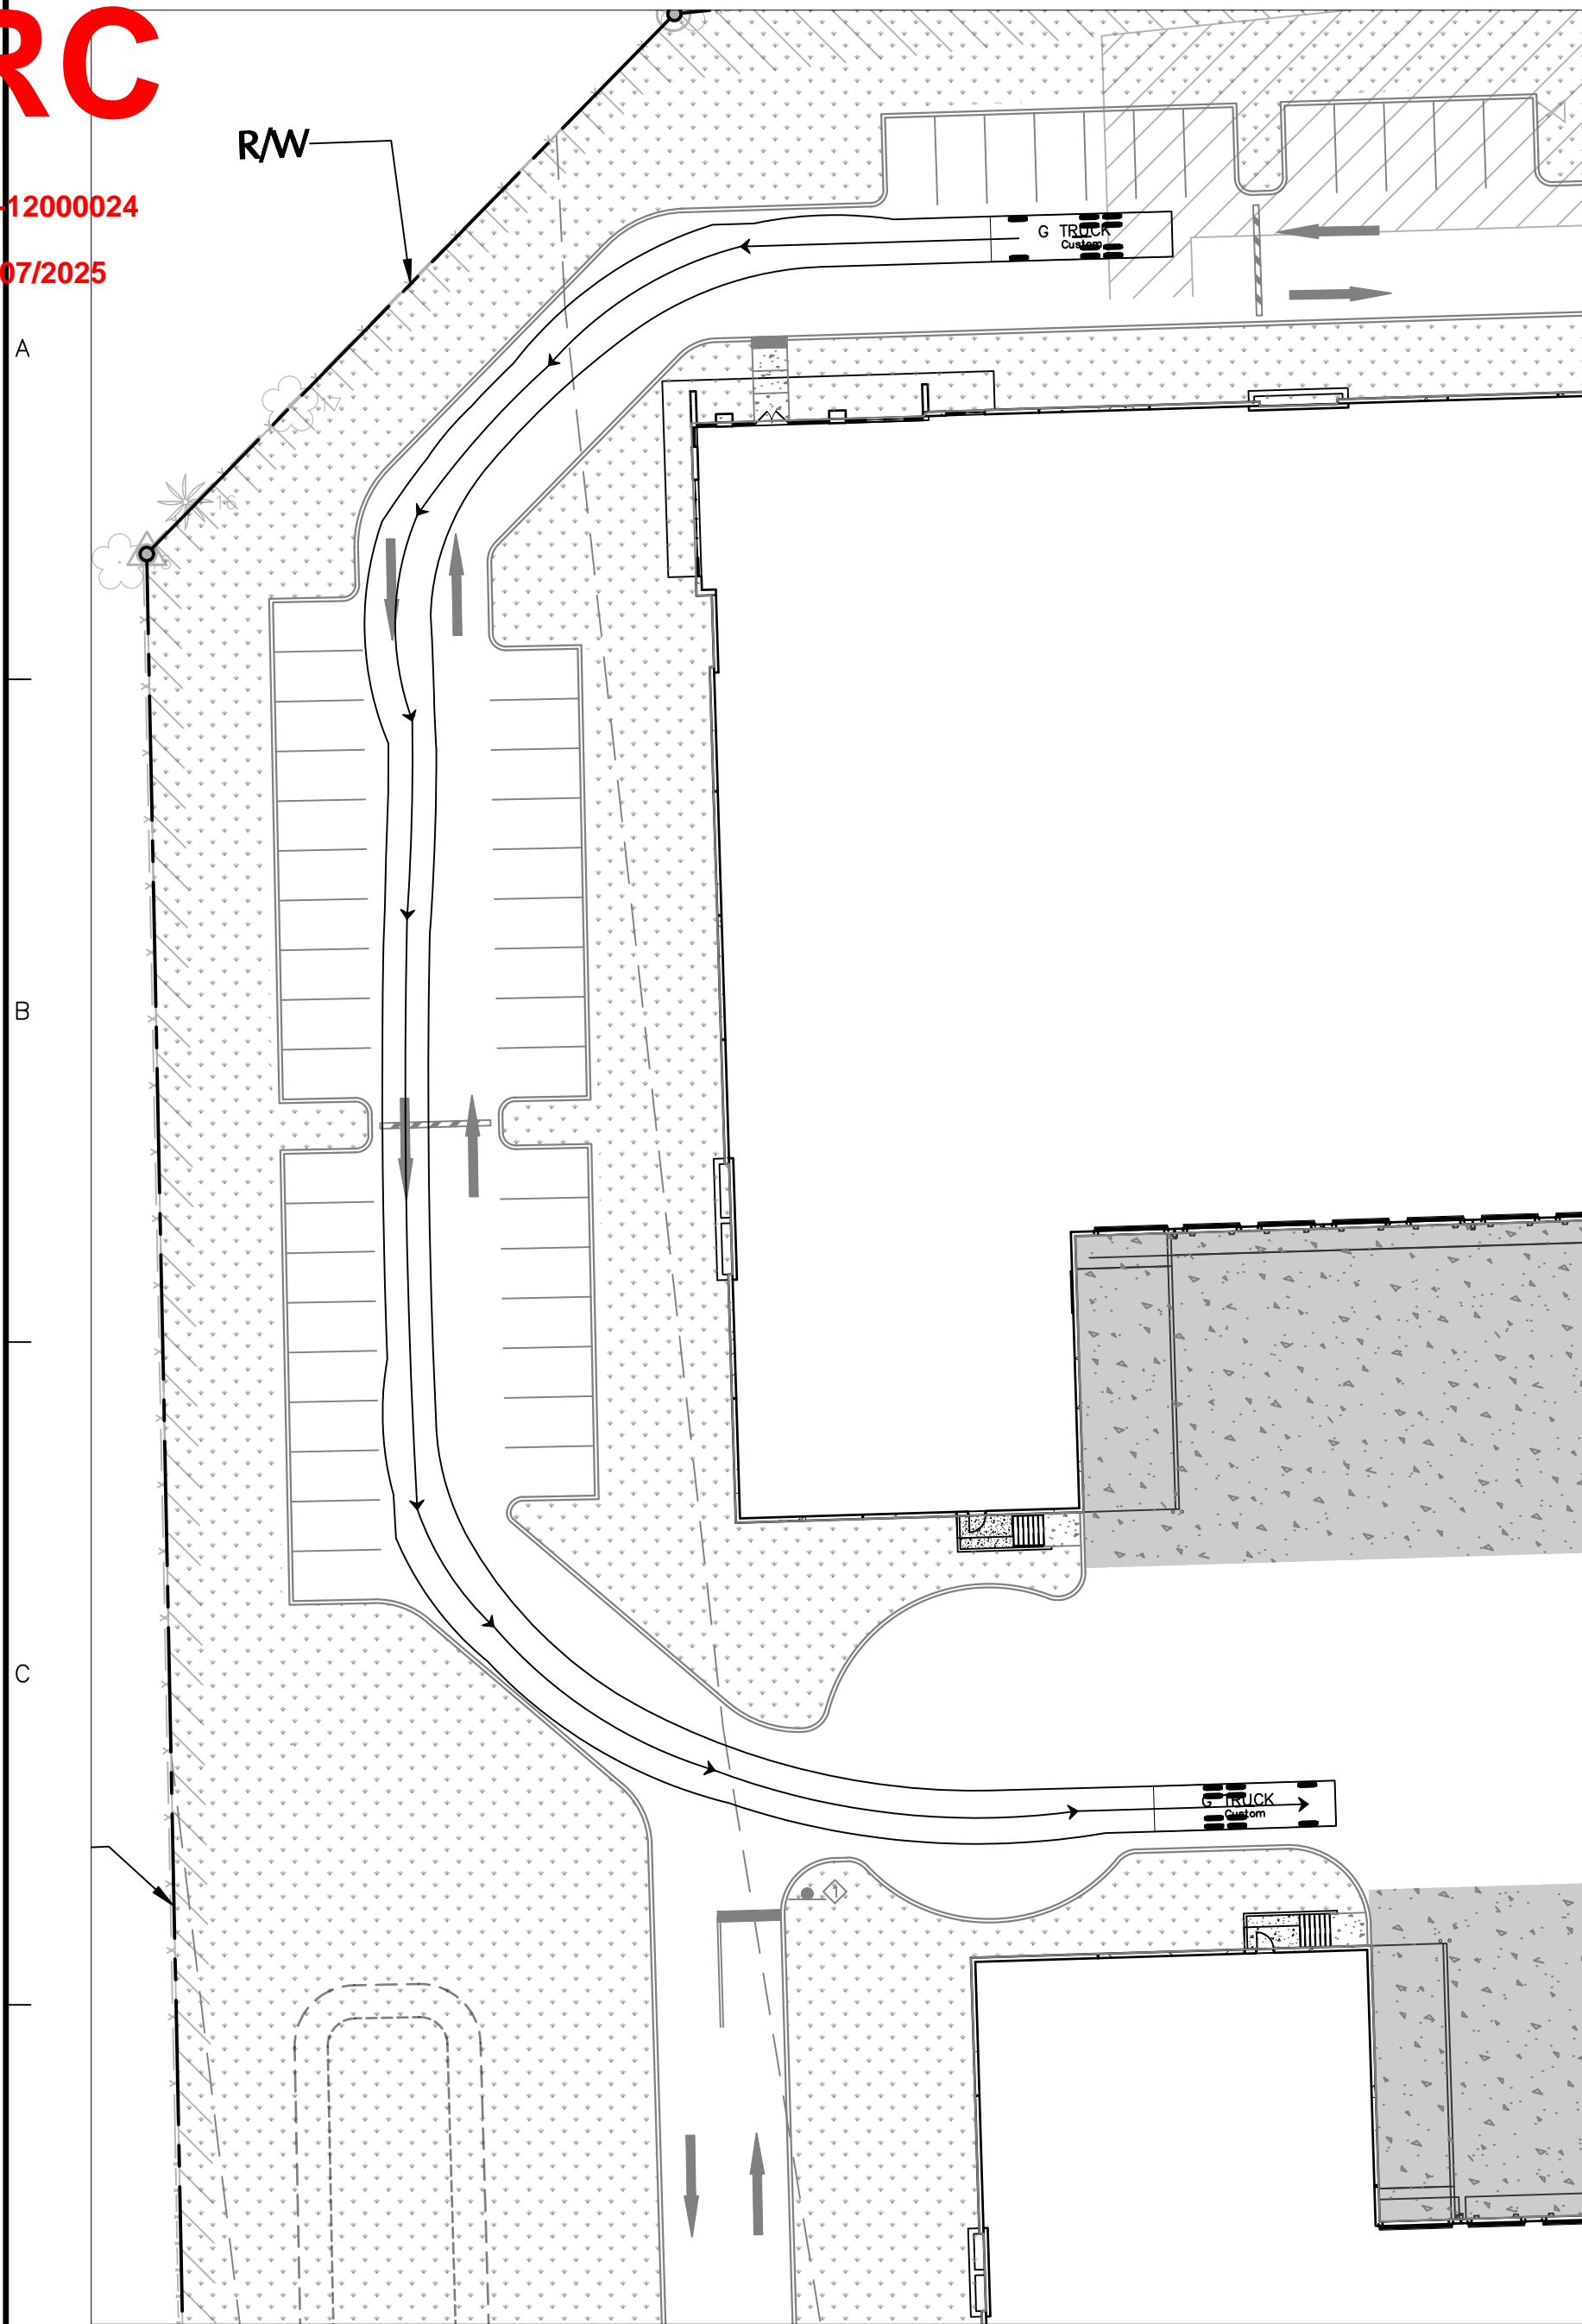

INSET 1

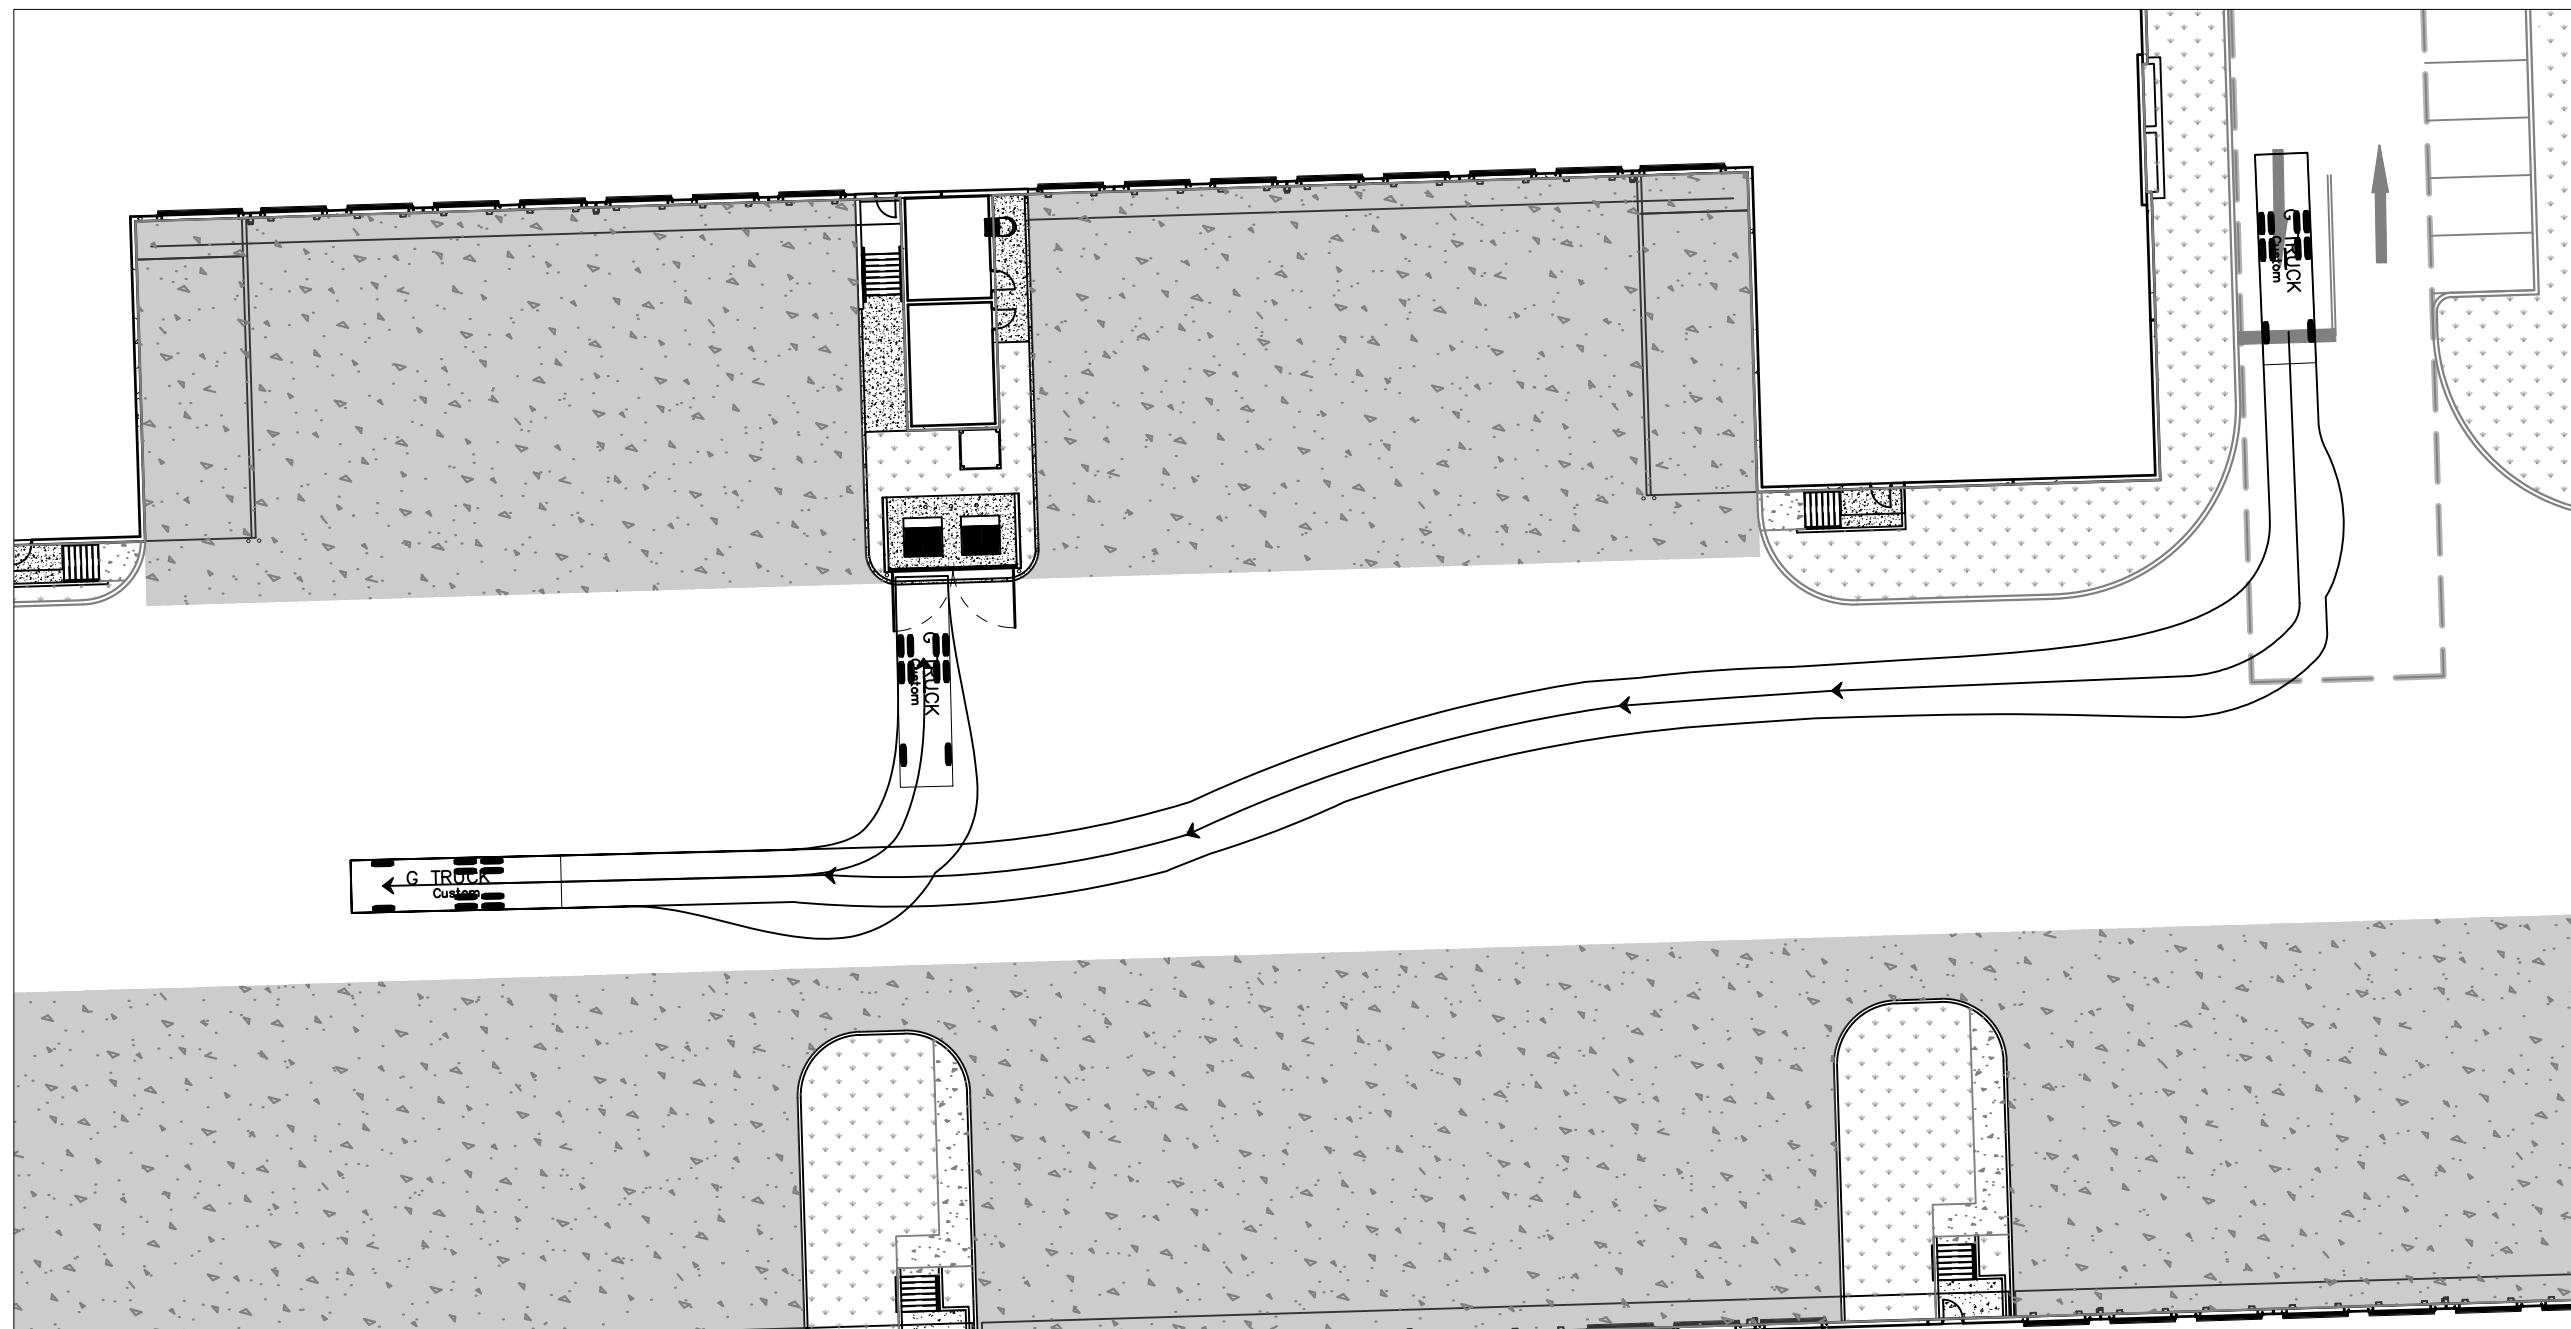


INSET 2

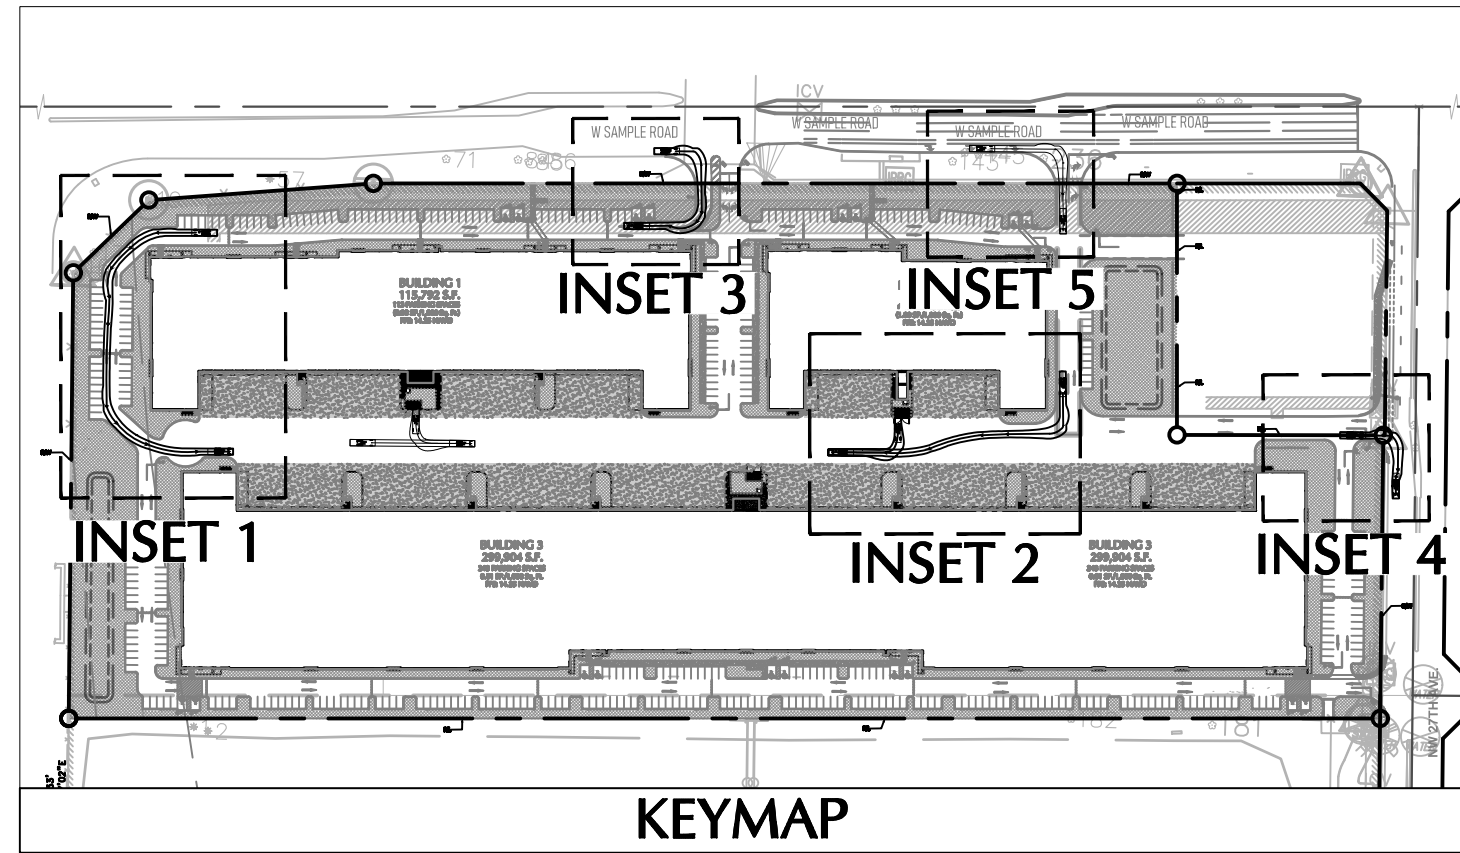


KEYMAP

250 0 125 250
SCALE: 1" = 250'

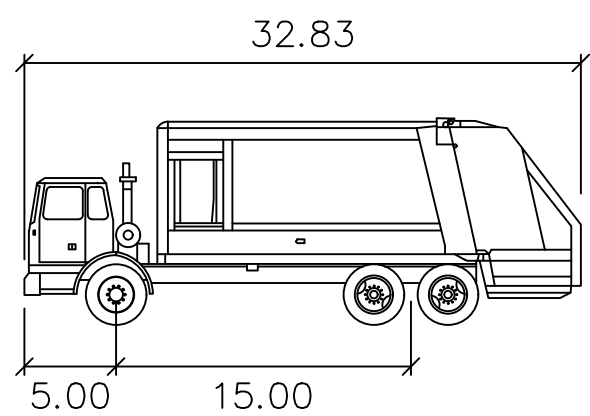


G TRUCK


Width	: 8.20
Track	: 7.84
Lock to Lock Time	: 6.0
Steering Angle	: 41.8

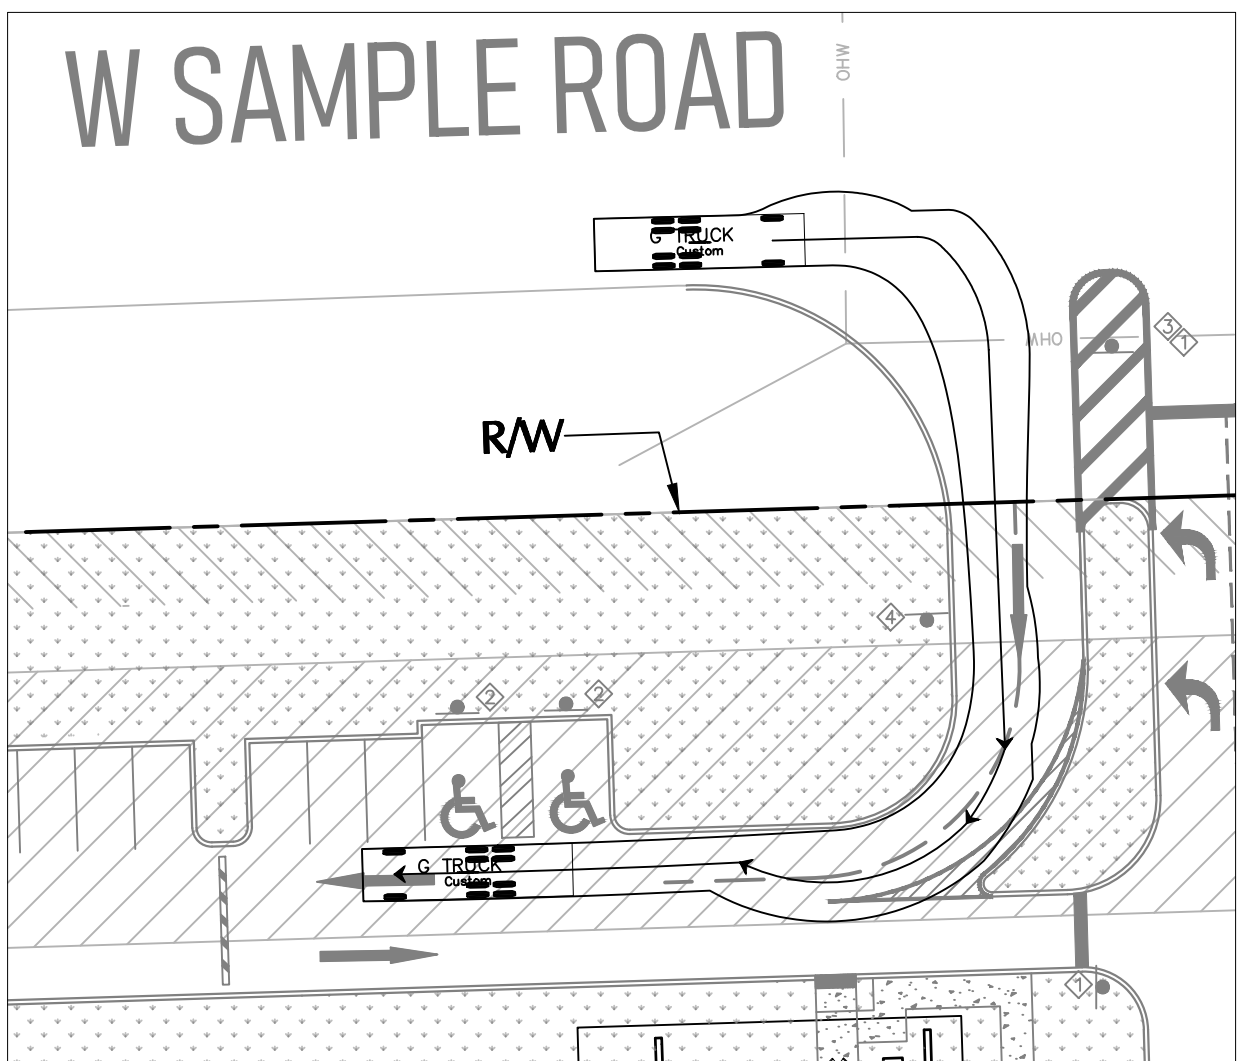

INSET 3

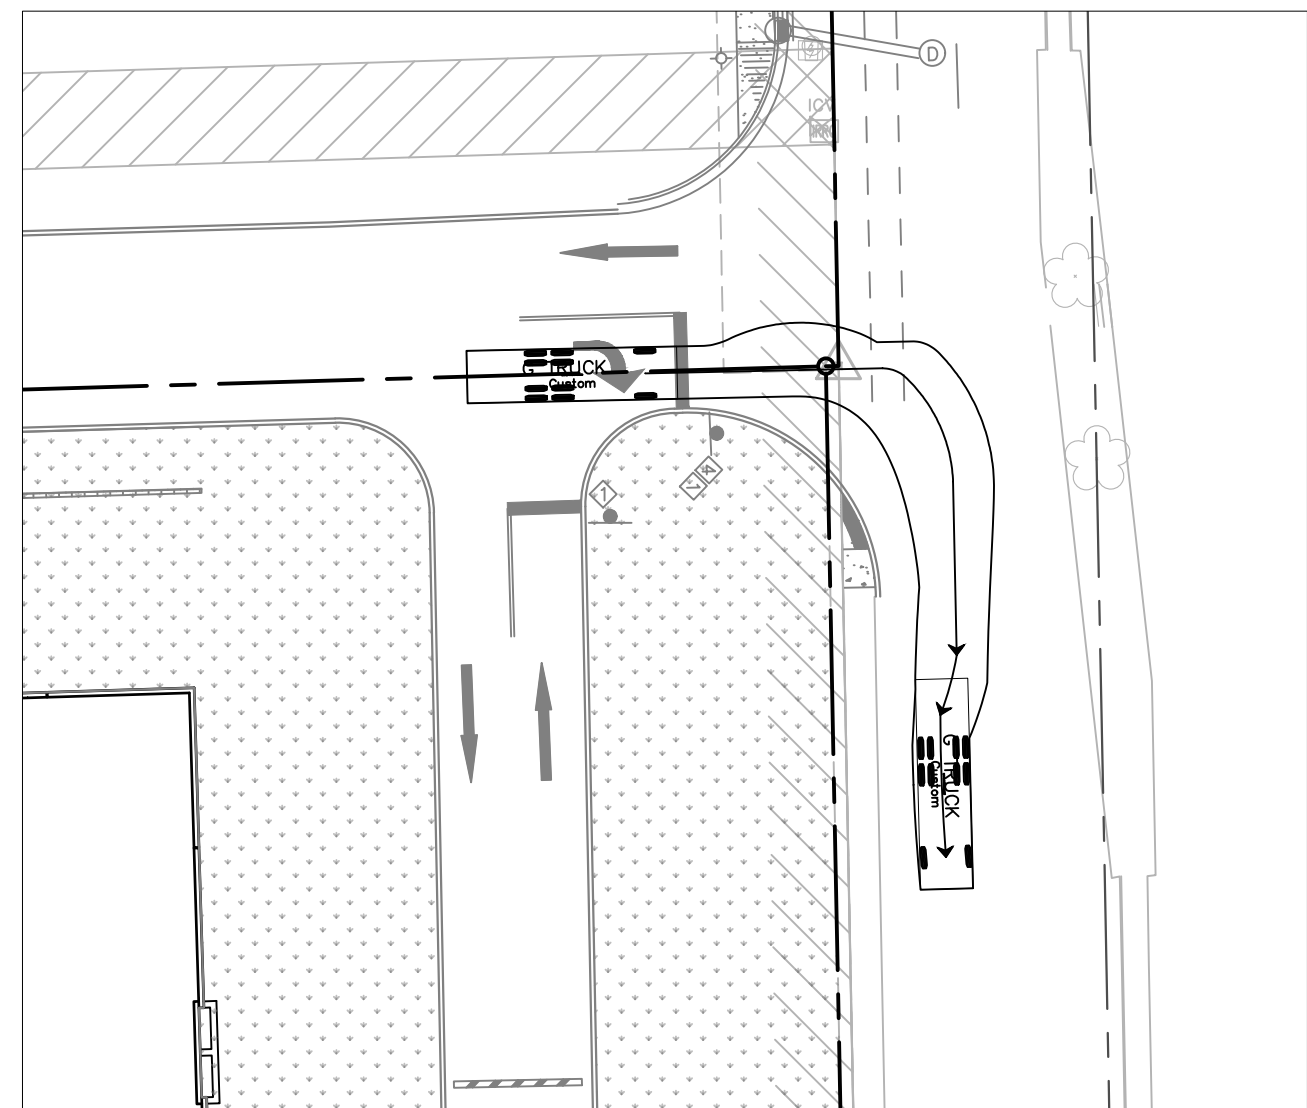

INSET 4

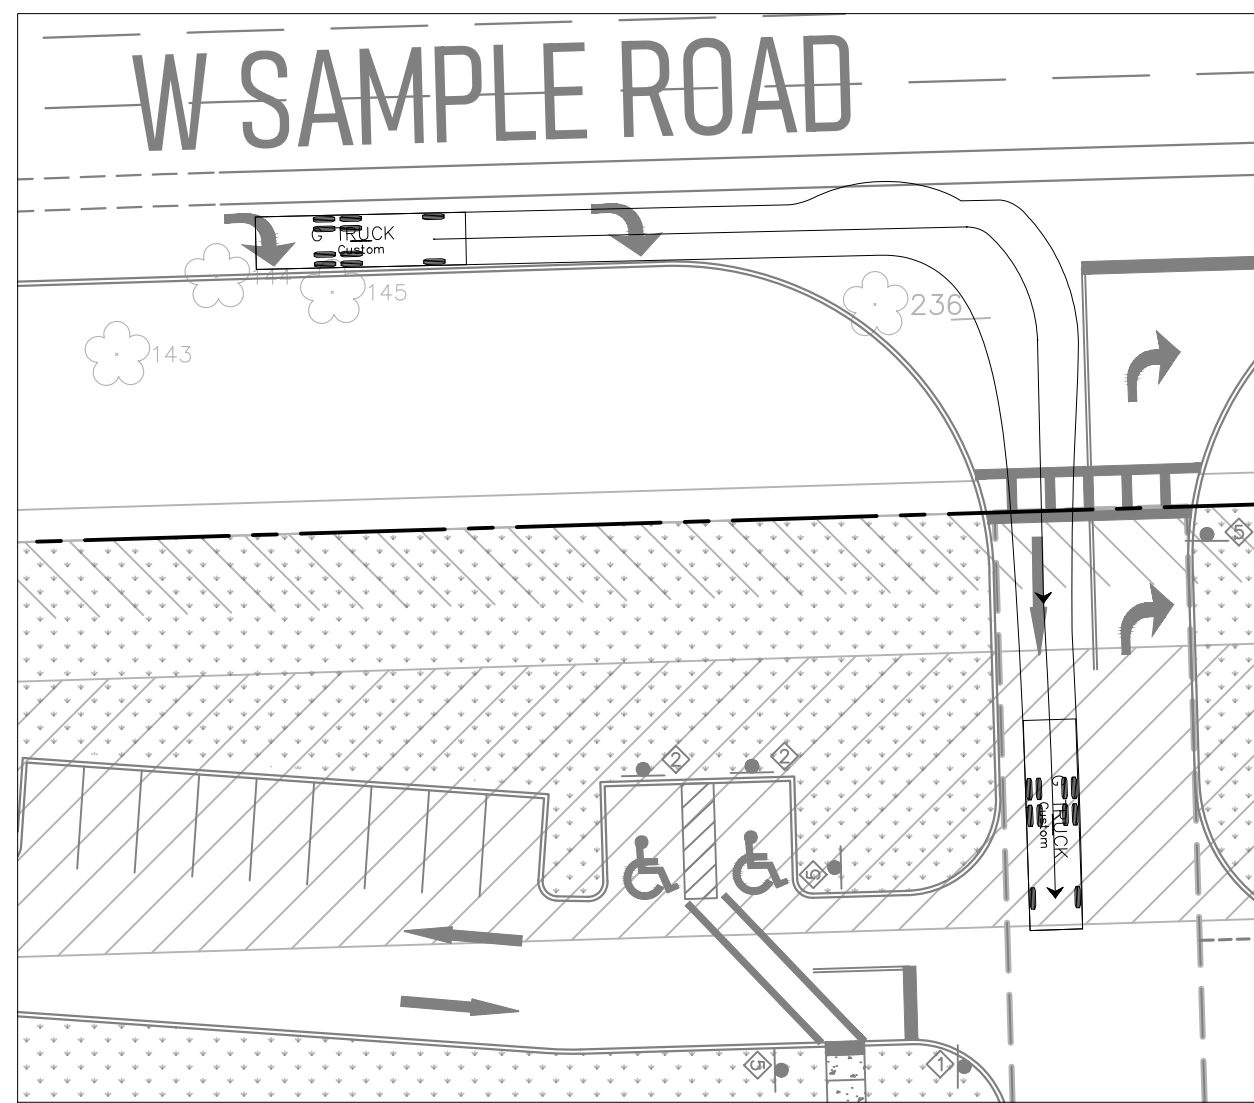

INSET 5

Date	Description	No.
REVISIONS		
This item has been digitally signed and sealed by Michael Carr, P.E. on the date adjacent to the seal. Printed Copies of this document are not considered signed and sealed and the signature must be verified on any electronic copies.		
MICHAEL P. CARR LICENSE No. 72424 STATE OF FLORIDA PROFESSIONAL ENGINEER		
SIGNATURE	DATE	SIGNED
MICHAEL CARR PROFESSIONAL ENGINEER FL Lic. No. 72424		
LANGAN Langan Engineering and Environmental Services, LLC 110 East Broward Boulevard, Suite 1500 Fort Lauderdale, FL 33301 T: 954.320.2100 F: 954.320.2101 www.langan.com FBPE Registry No. 00006601/LB8172/LB8198		
Project		
FESTIVAL INDUSTRIAL		
POMPANO BEACH BROWARD COUNTY FLORIDA		
Drawing Title		
GARBAGE TRUCK CIRCULATION PLAN		
Project No.	Drawing No.	
330134201	SP-6.0	
Date		
FEBRUARY 2025		
Drawn By		
JAM		
Checked By		
MPC		