



AAC

PZ22-12000026
12/23/2024

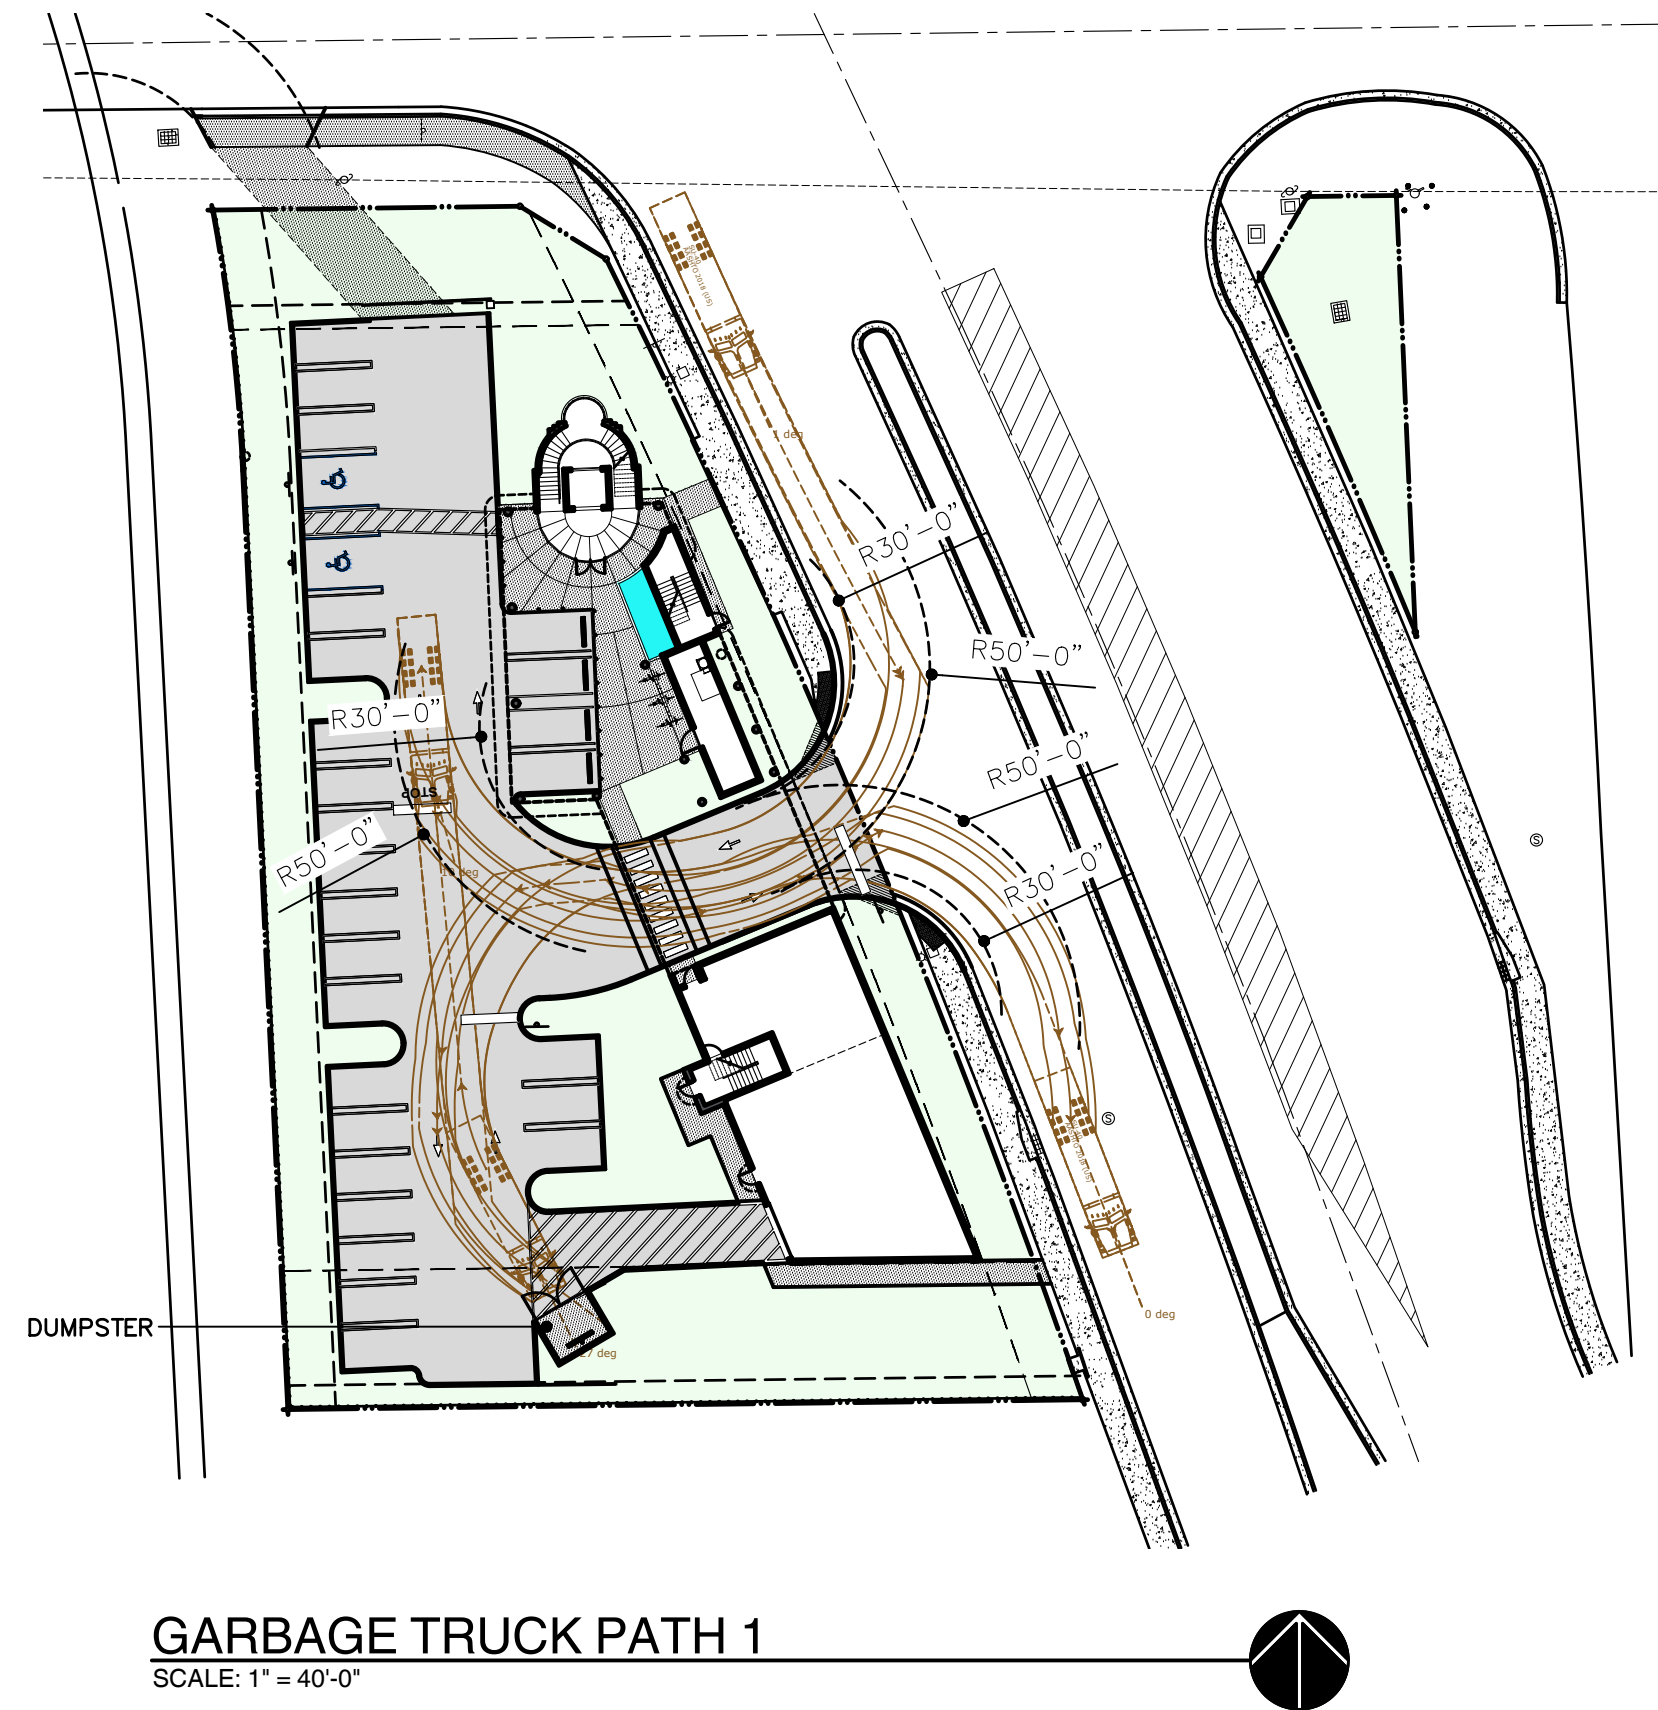

- WAREHOUSE
- SERVICES
- LOBBY
- OFFICES
- MAIN STAIRCASE
- EGRESS STAIRS
- ELEVATOR
- ROOF SPACE

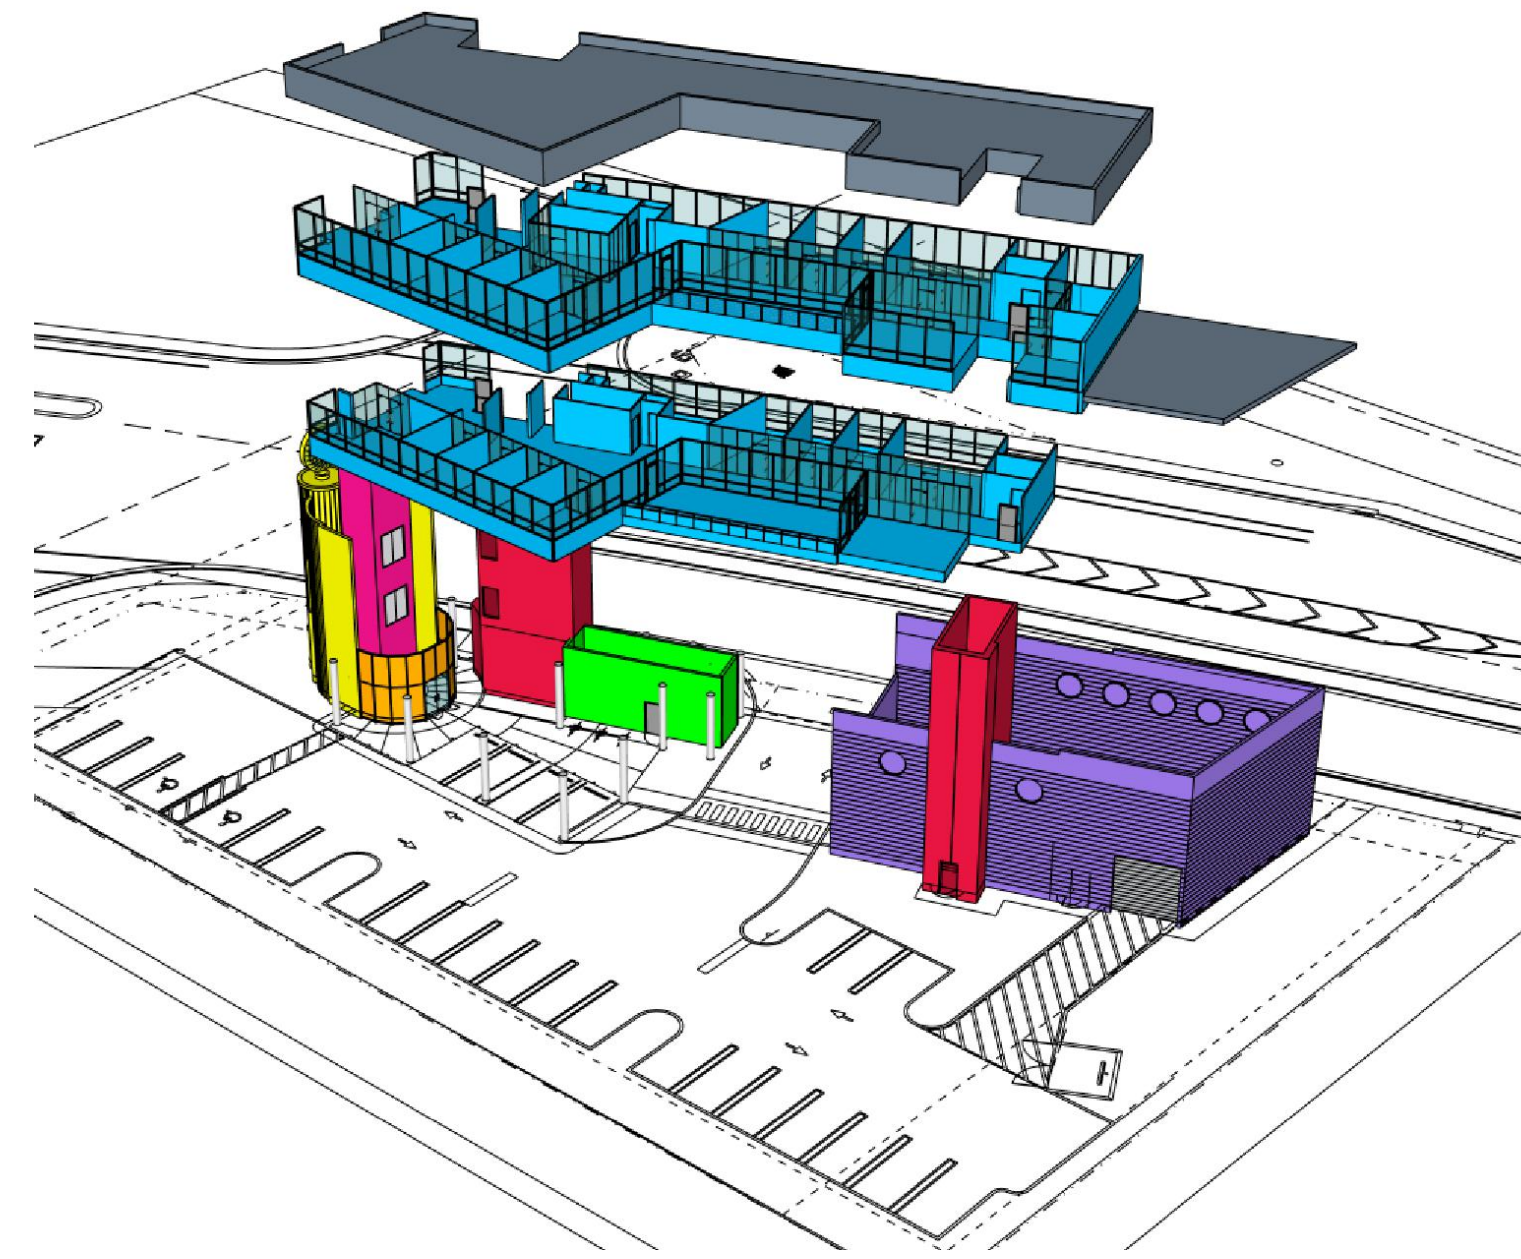

PROGRAMMATIC AXONOMETRIC
NTS