




ADA DETECTABLE WARNING MAT DETAILS 4
SCALE: NTS

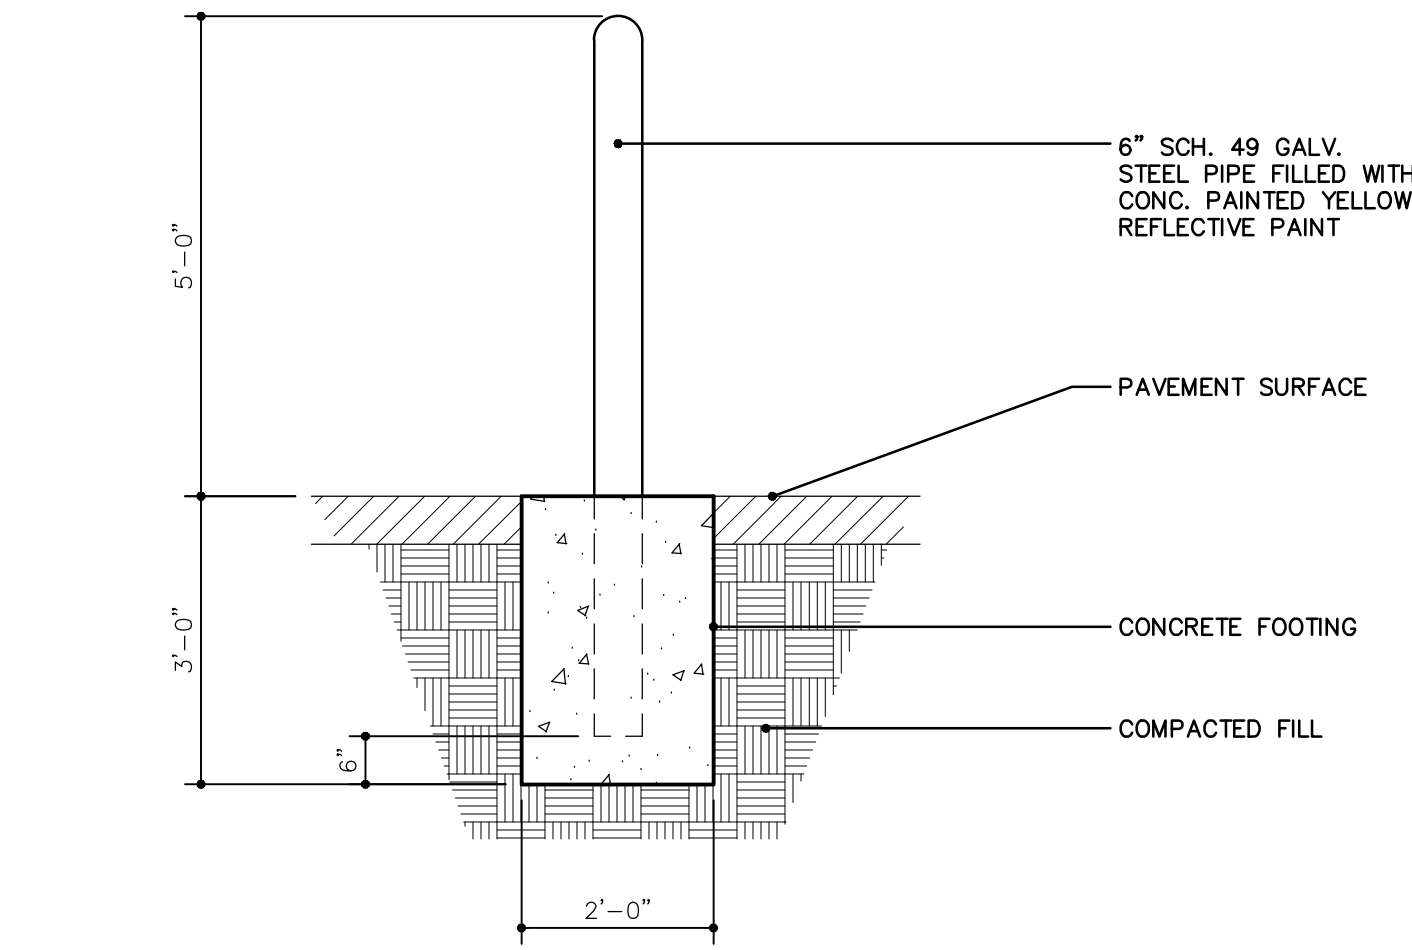


METAL BOLLARD DETAIL 2
SCALE: 1/2"=1'-0"

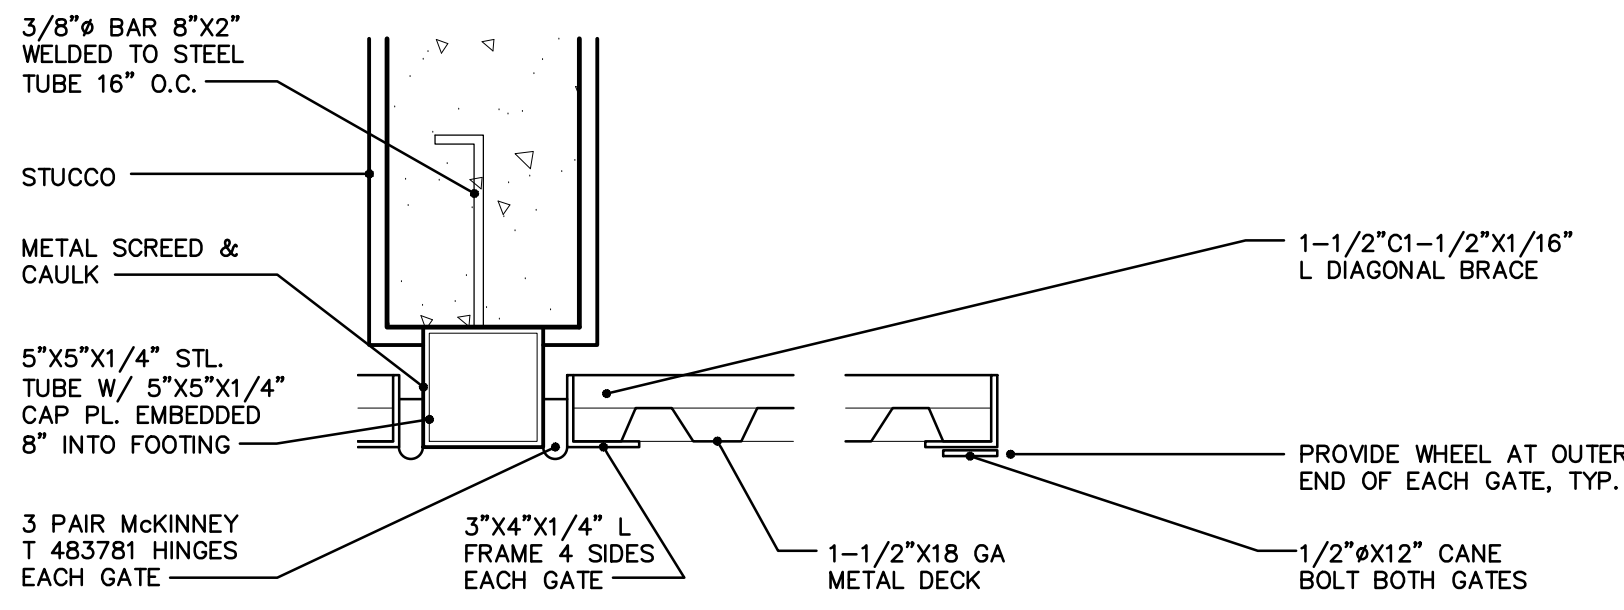


GATE JAMB DETAIL 1.1
SCALE: 1-1/2"=1'-0"

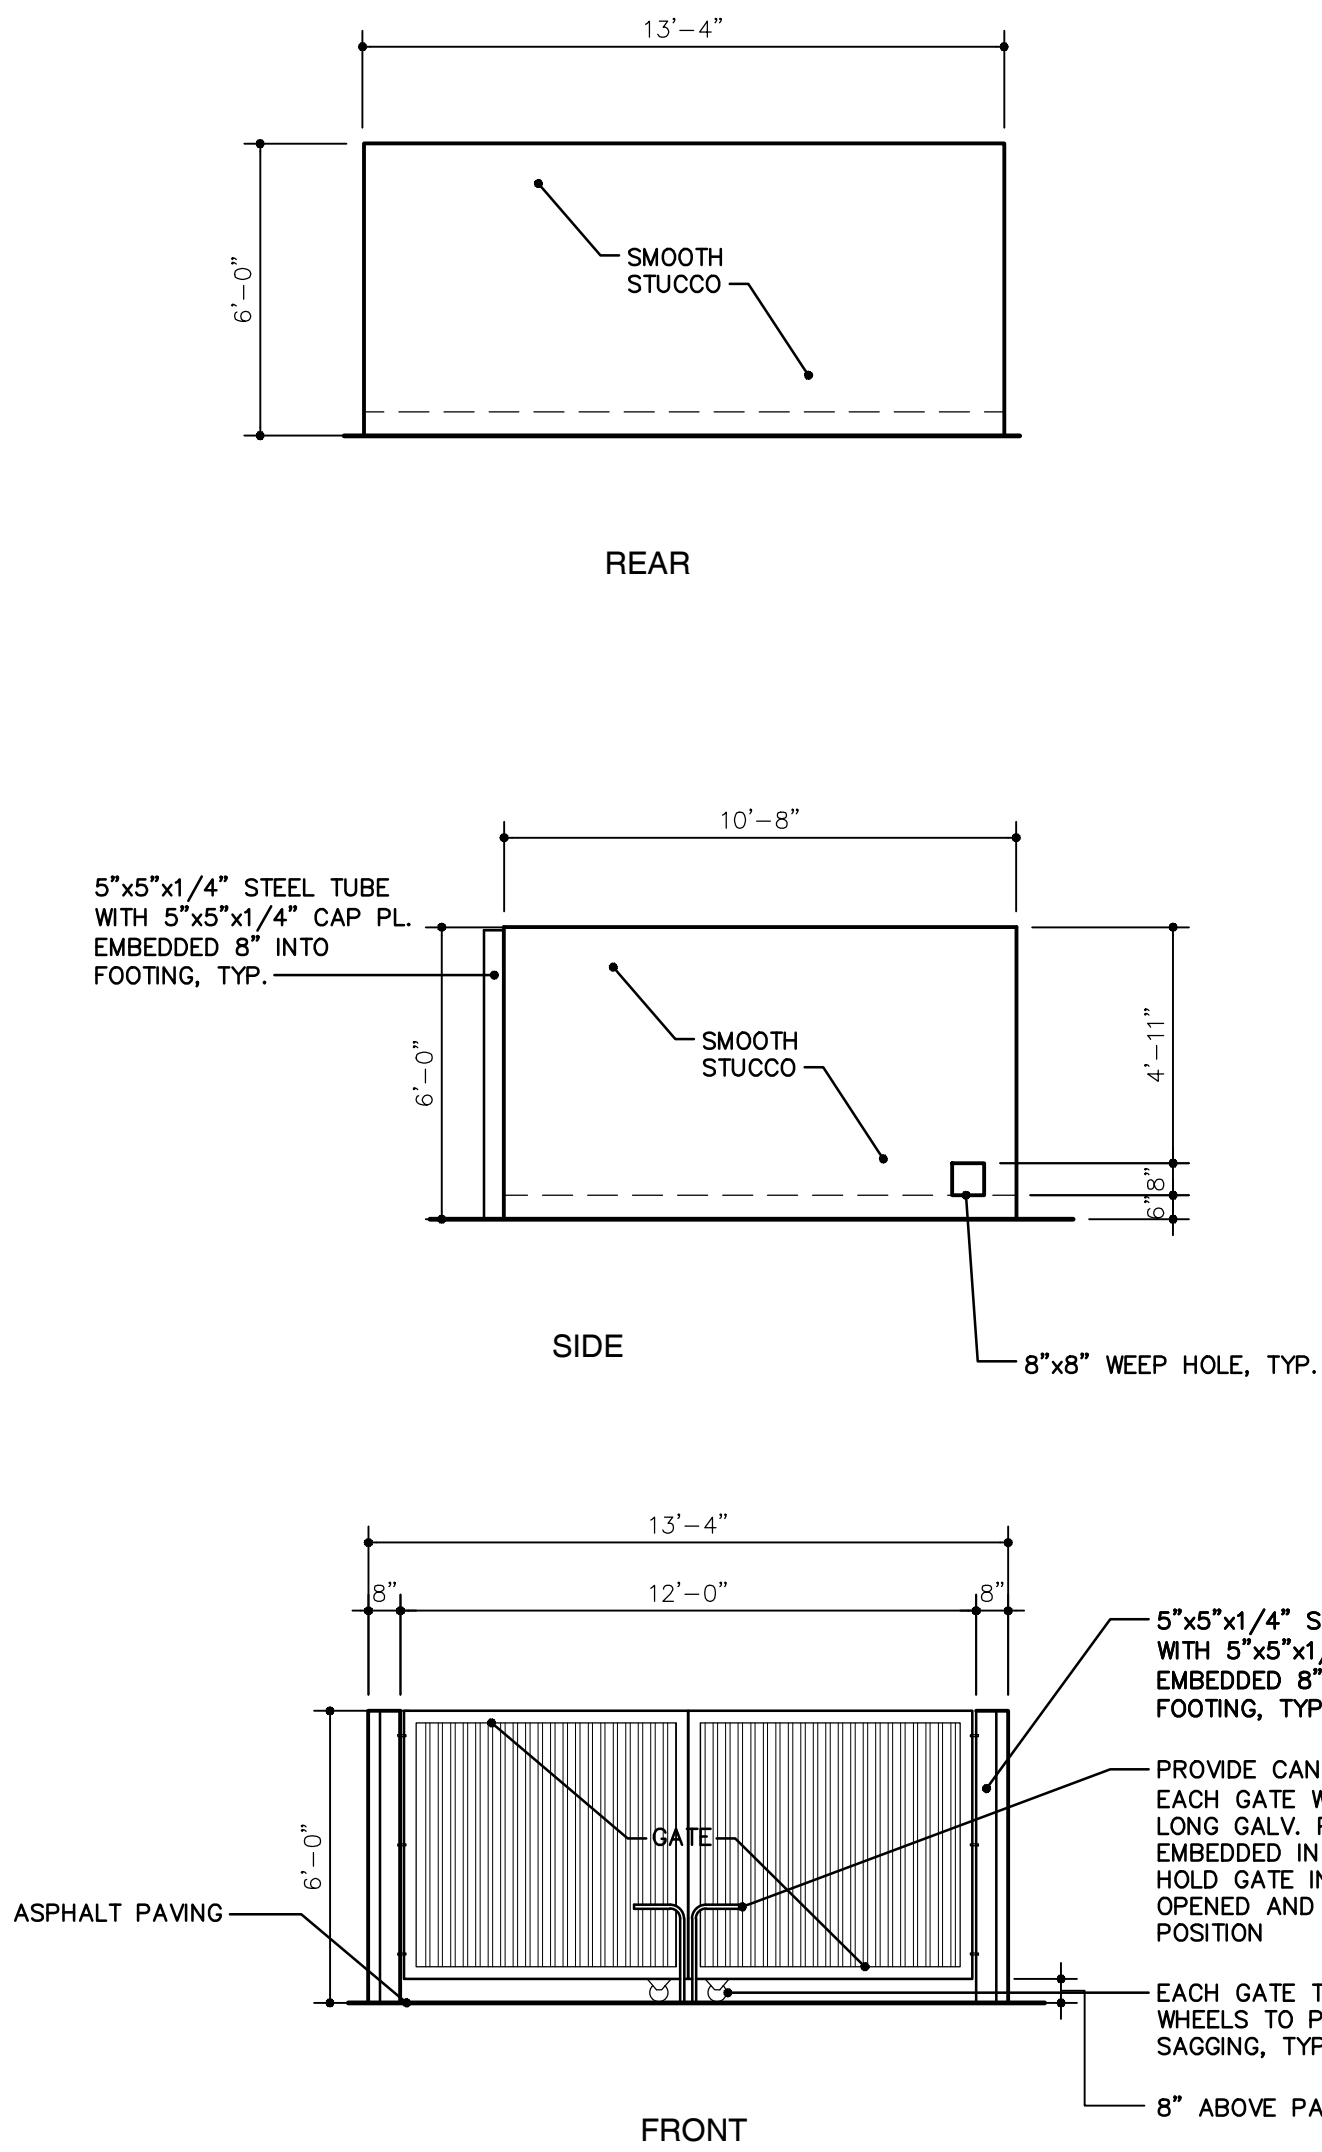



DUMPSTER ELEVATIONS 3
SCALE: 1/4"=1'-0"

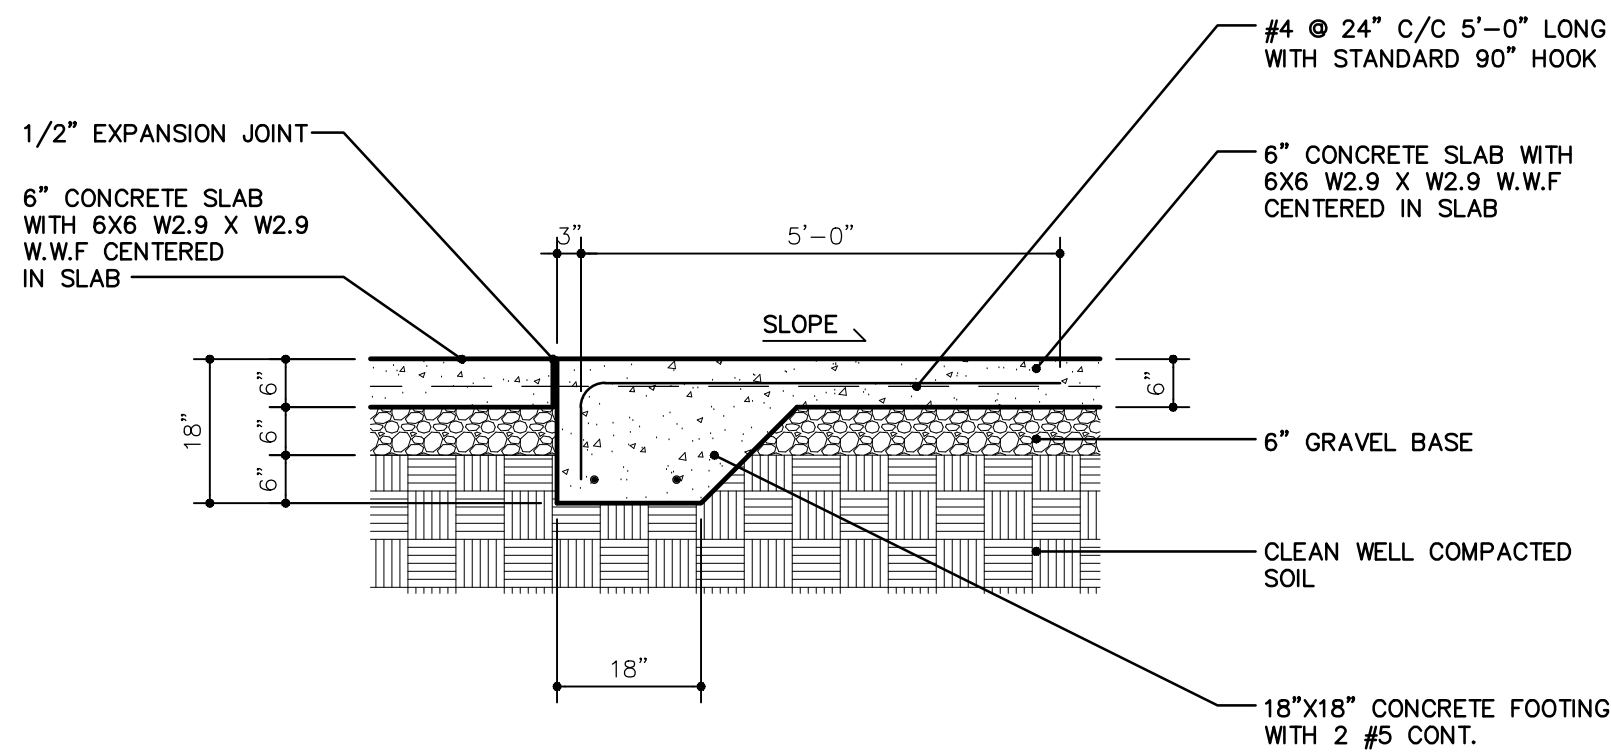

SECTION AT SLAB FOOTING 1.3
SCALE: 1/2"=1'-0"

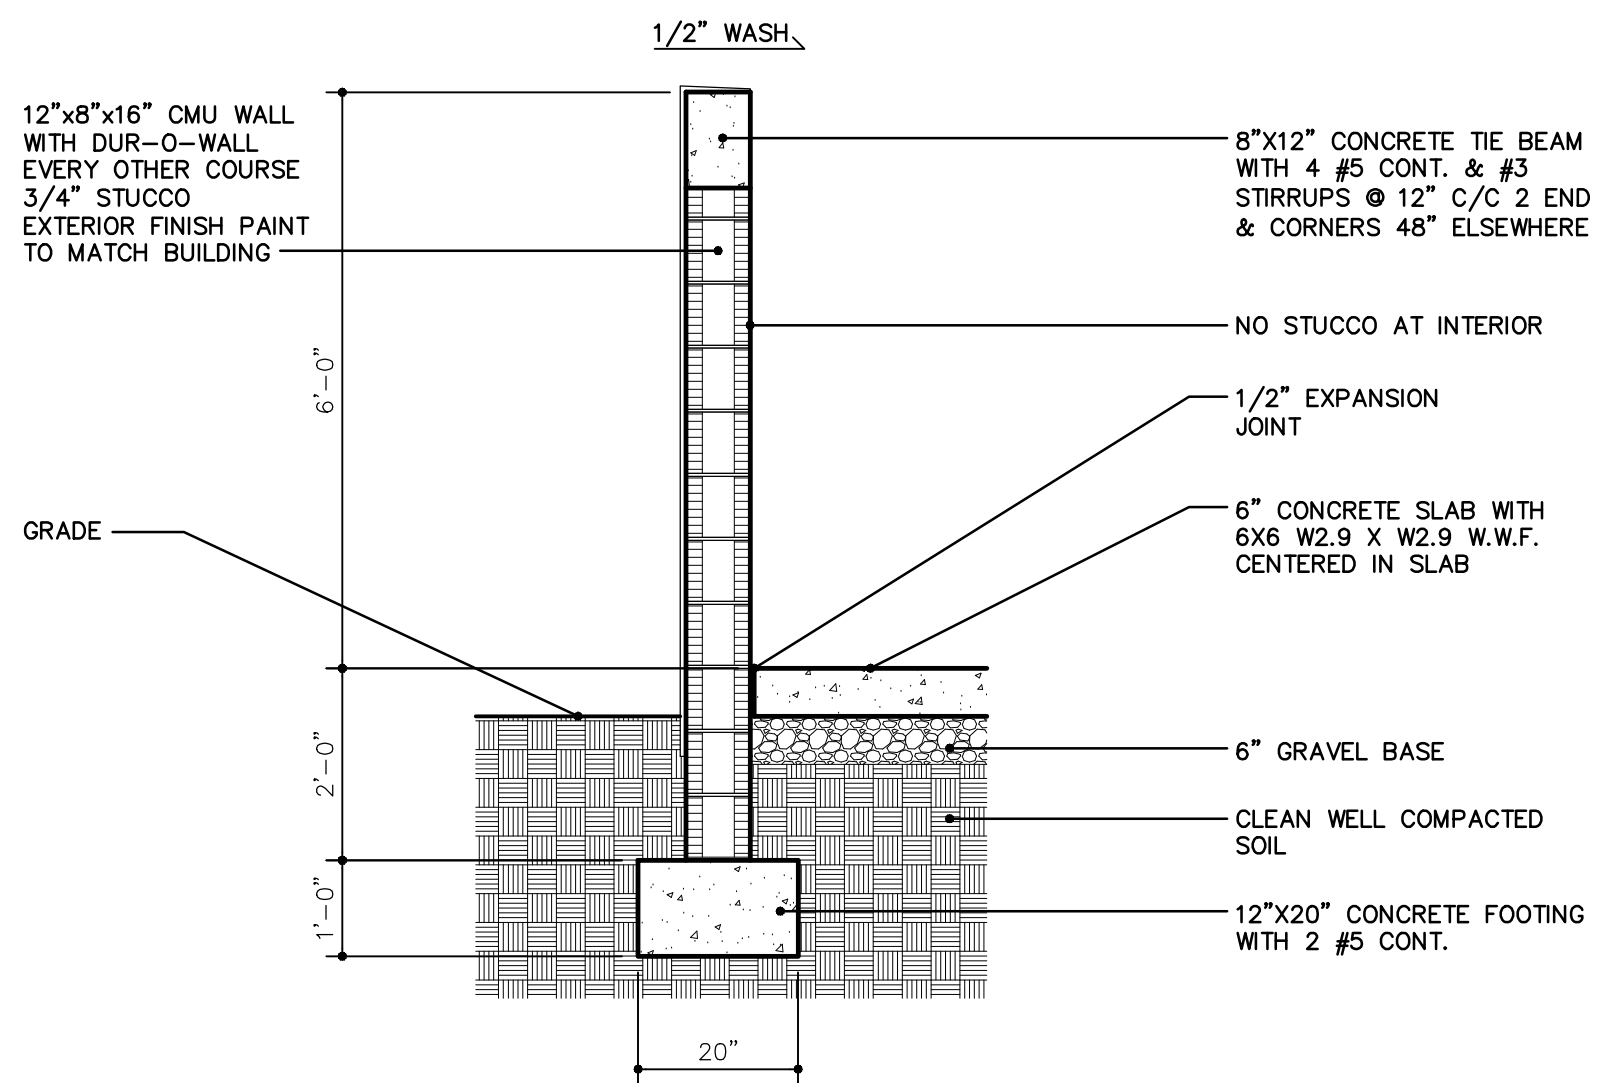

WALL DETAIL 1.2
SCALE: 1/2"=1'-0"

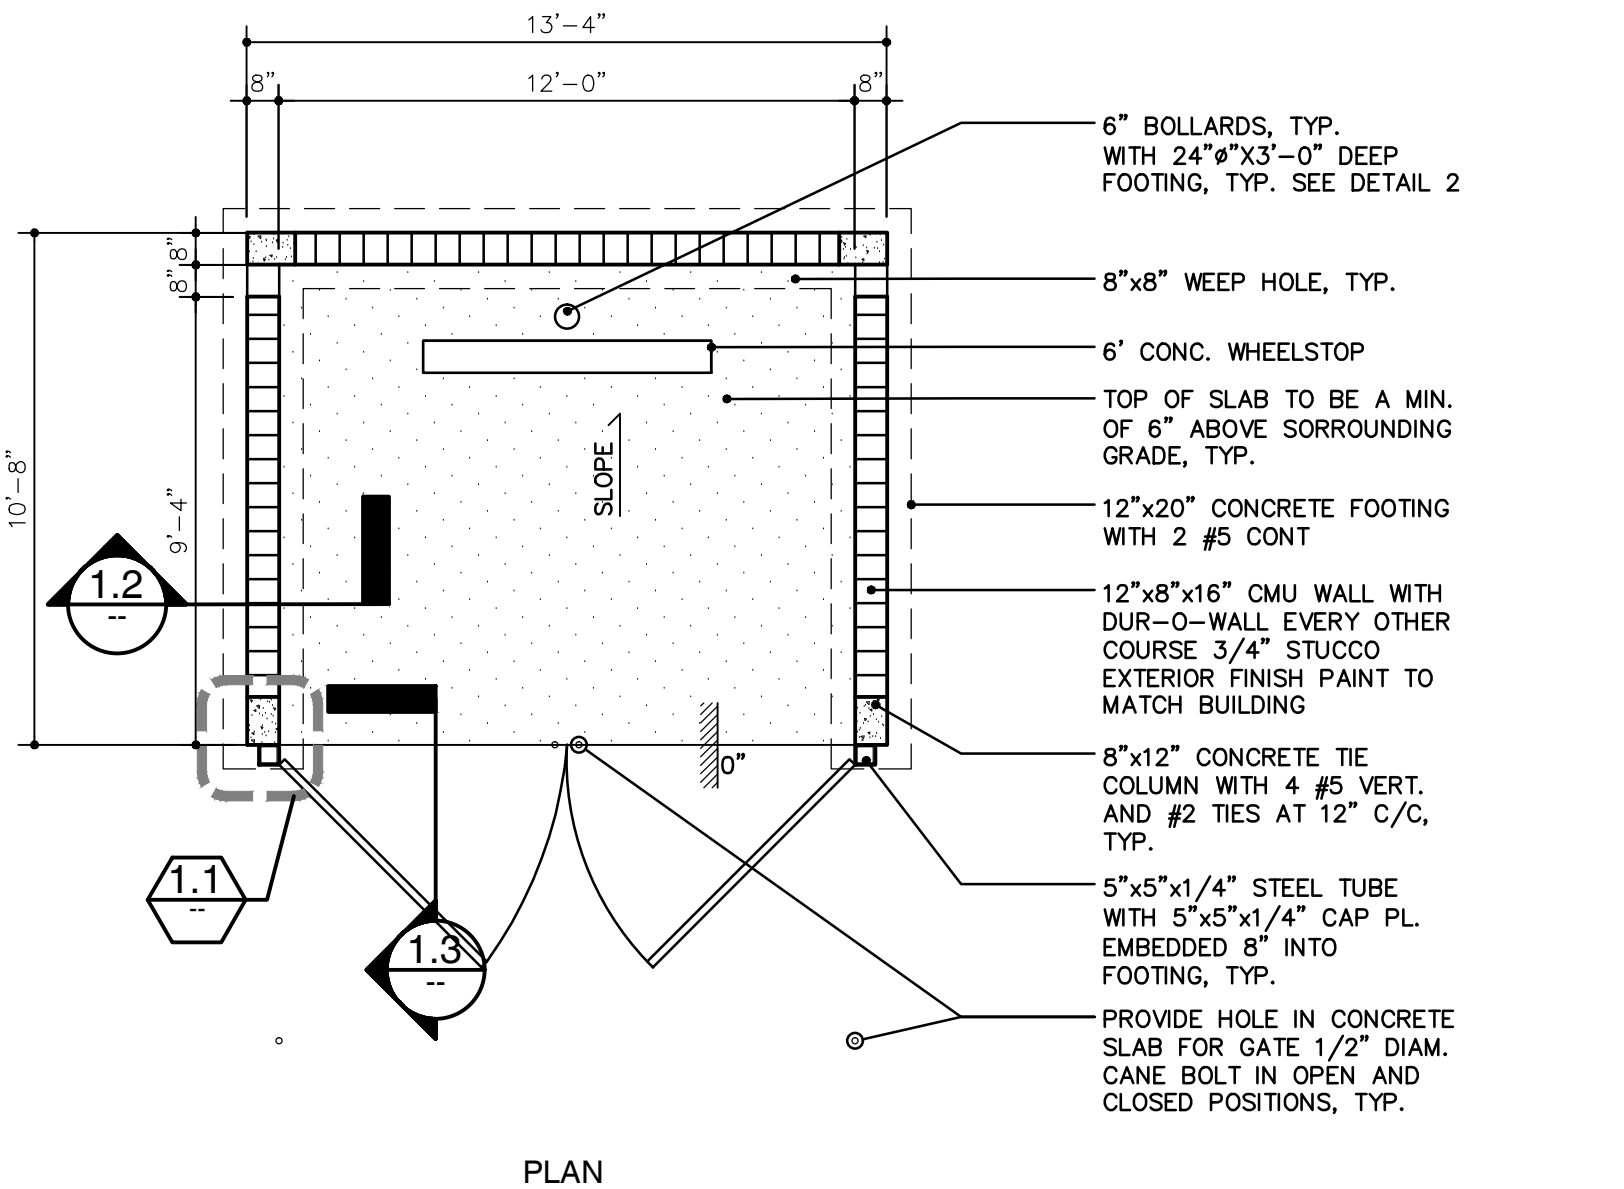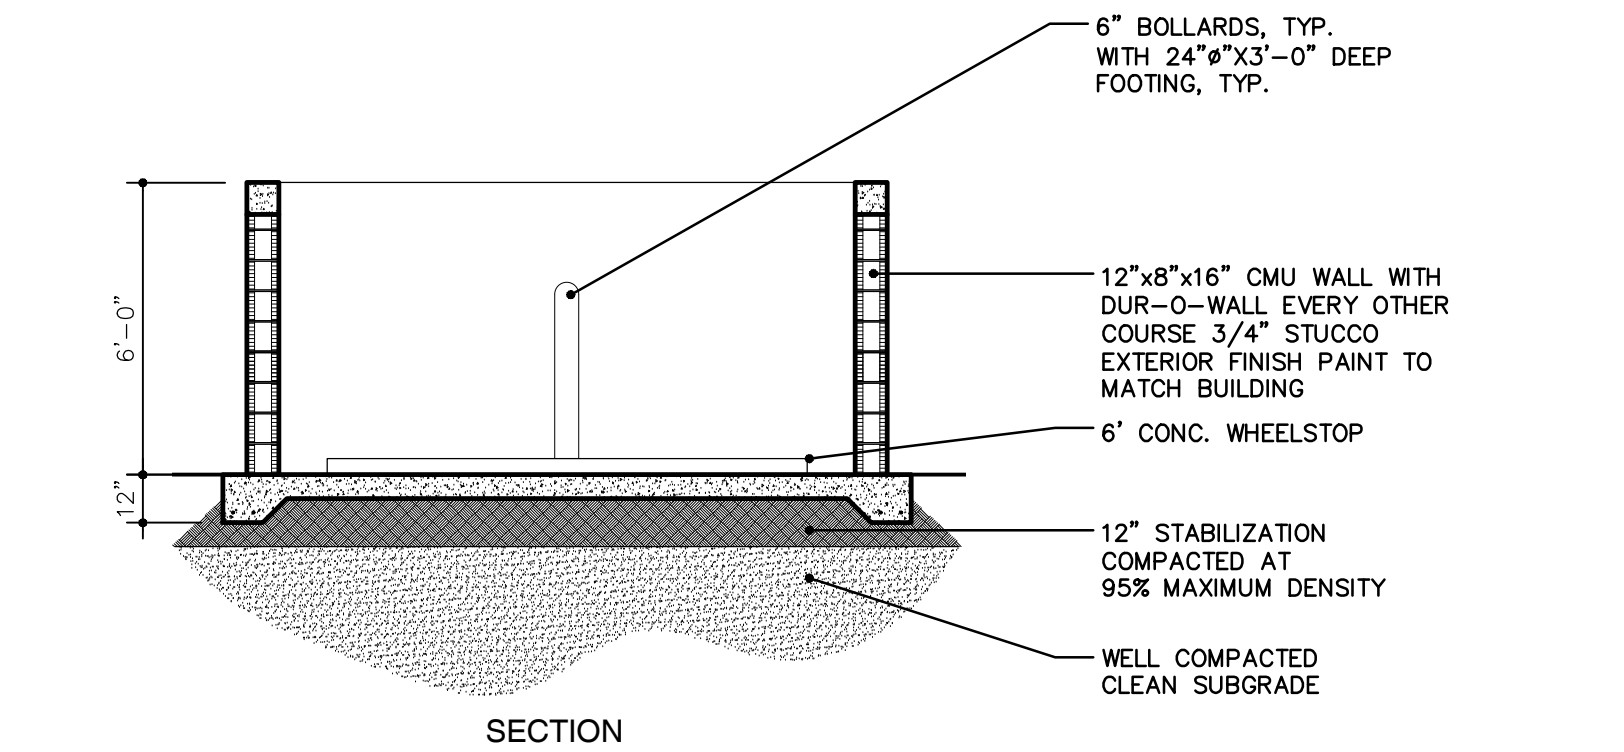

DUMPSTER ENCLOSURE DETAILS 1
SCALE: 1/4"=1'-0"