


MATERIAL BOARD			
PROJECT NAME: POWER PETROLEUM HQ PERMIT NUMBER: PZ22-12000026			
TAG	PRODUCT NAME	COLOR	MANUFACTURER
P1	PAINTED STUCCO	HIGH REFLECTIVE WHITE (SW 7757)	SHERWIN-WILLIAMS
P2	PAINTED STUCCO	BLUEBLOOD (SW 6966)	SHERWIN-WILLIAMS
P3	PAINTED STUCCO	MARCH WIND (SW 7668)	SHERWIN-WILLIAMS
ACM-1	CLEAR ANODIZED PANEL	CLR	ALPOLIC
ACM-3	BLUE METAL PANEL	HYB BLUE	ALPOLIC
RCS	ROUGH CUT STONE	POMPEI / BARBED	NATURALI STONE
WLA	WOOD-LOOK ALUMINUM	WALNUT	WOODPLANK
REG	ALUMINUM REGLET	CLEAR ANODIZED	FRY REGLET

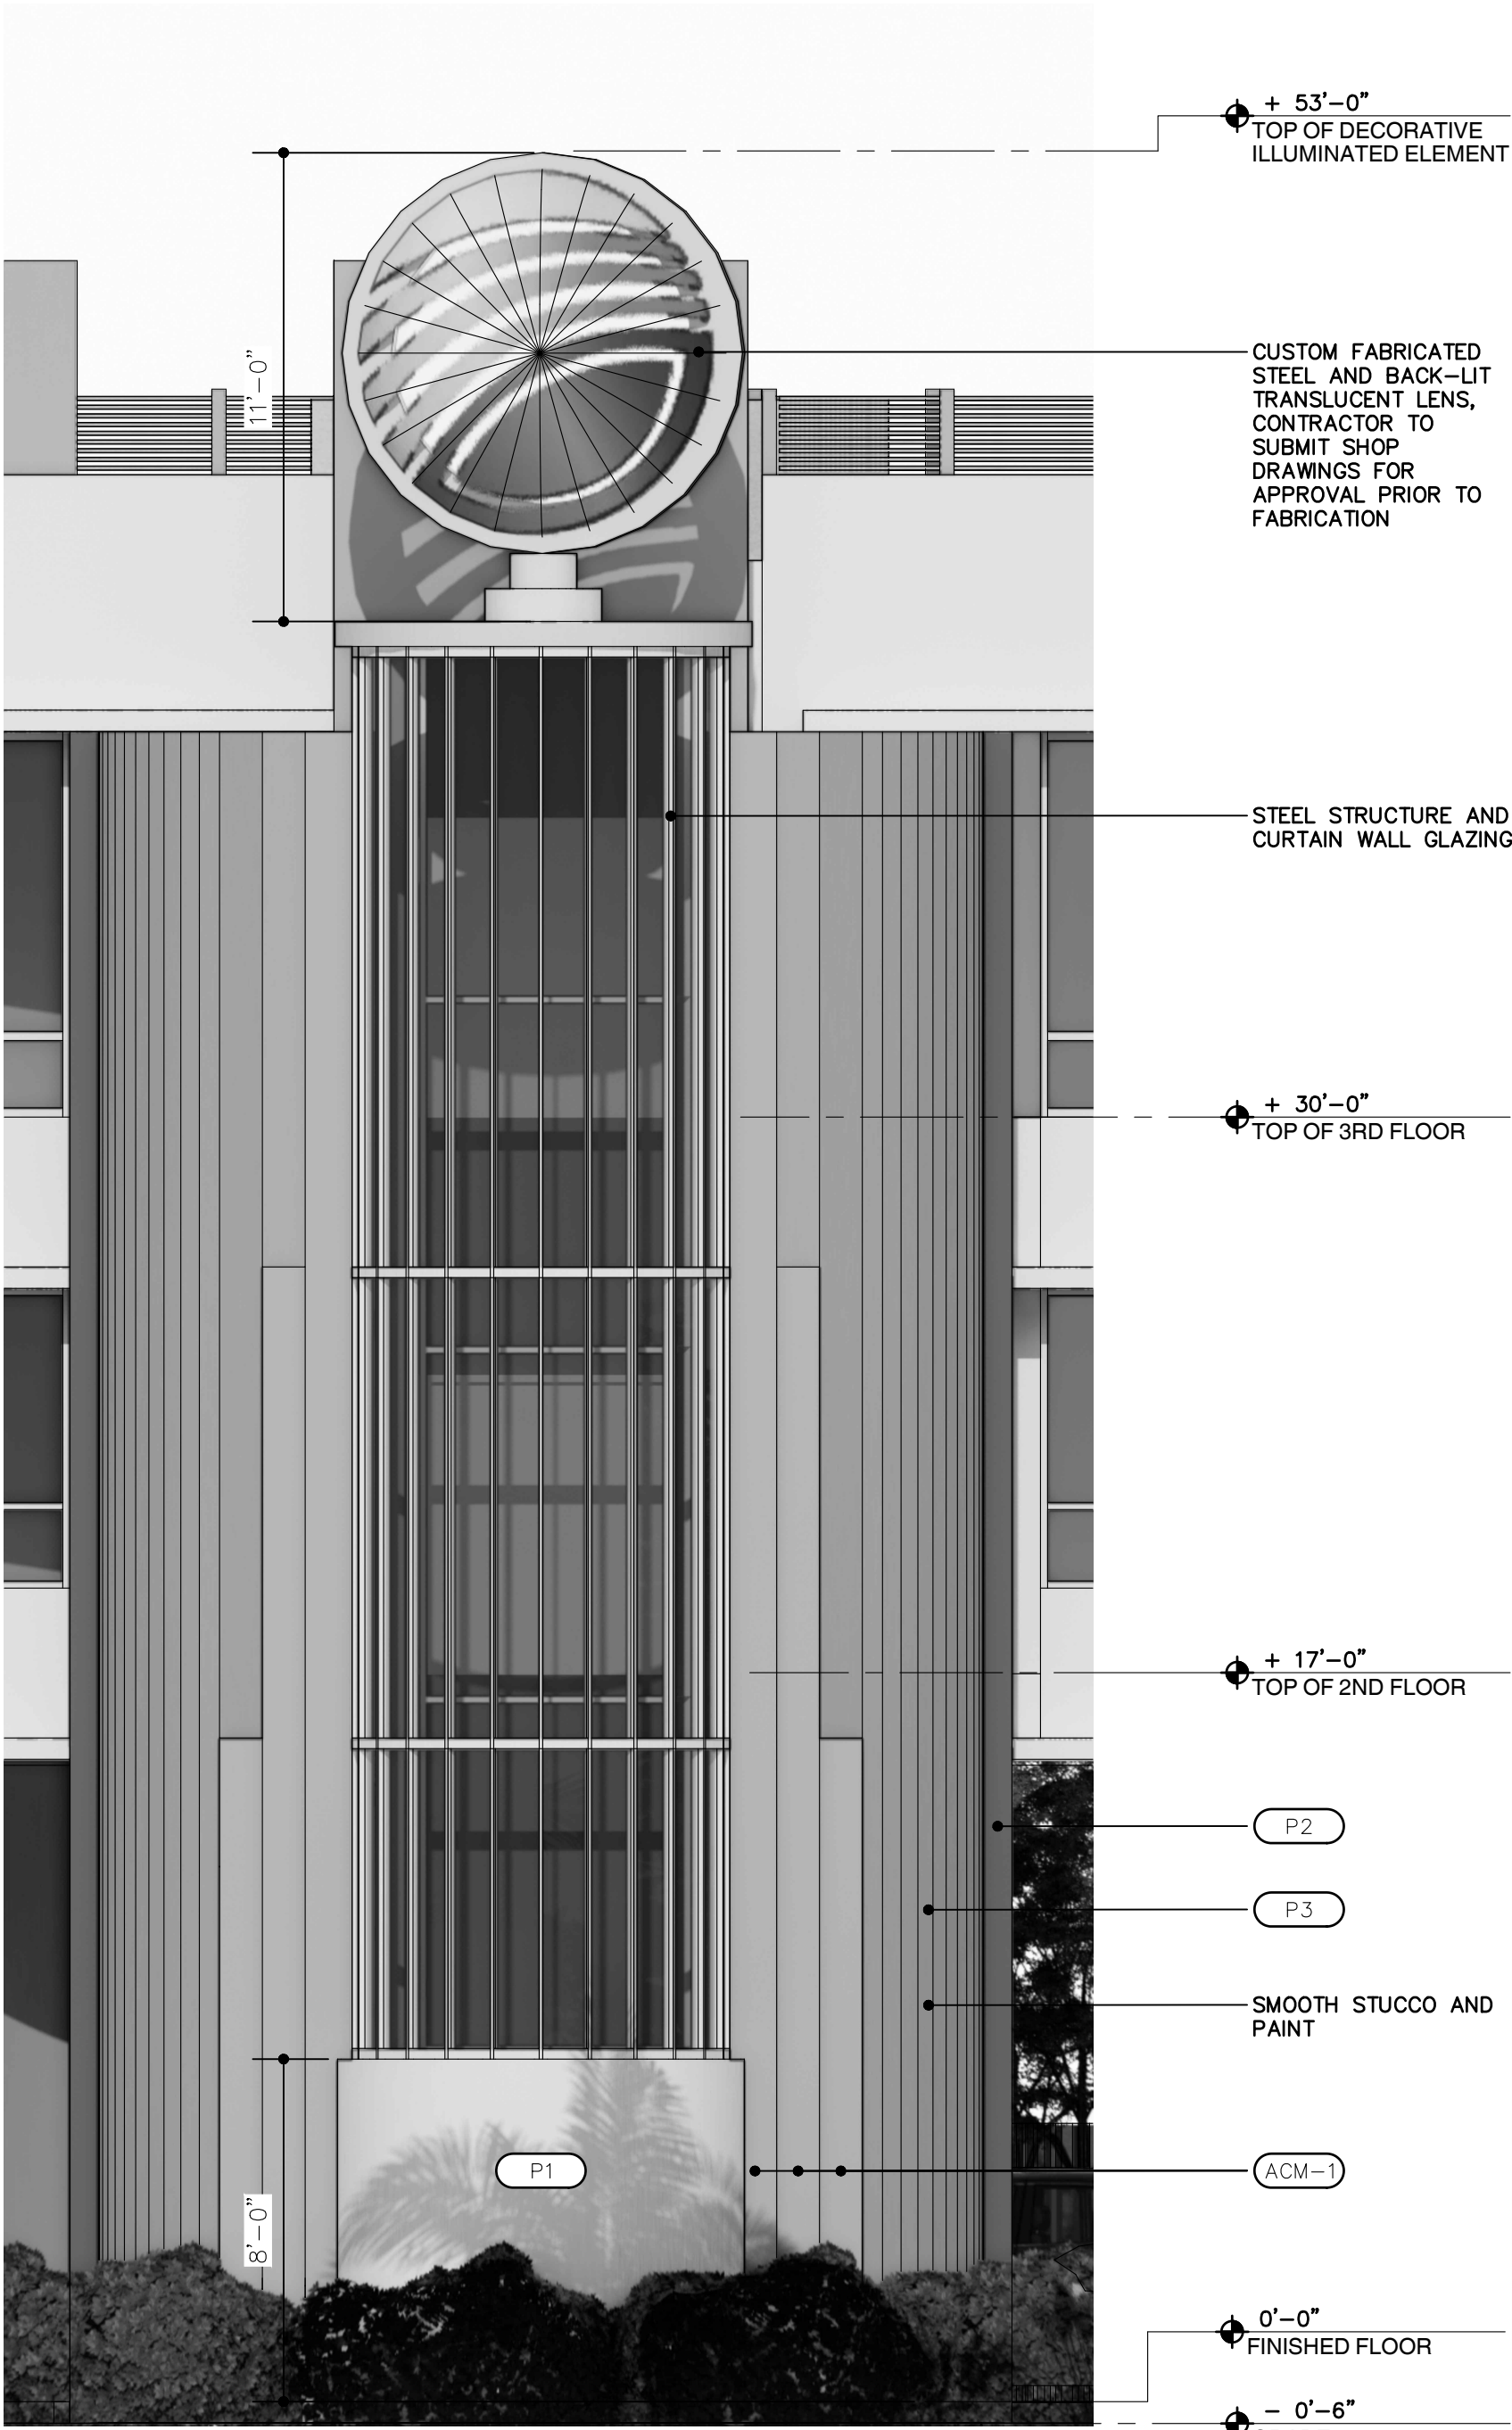

DECORATIVE ELEMENT DETAIL


SCALE: 1/4" = 1'-0"



AAC



PZ22-12000026

12/23/2024

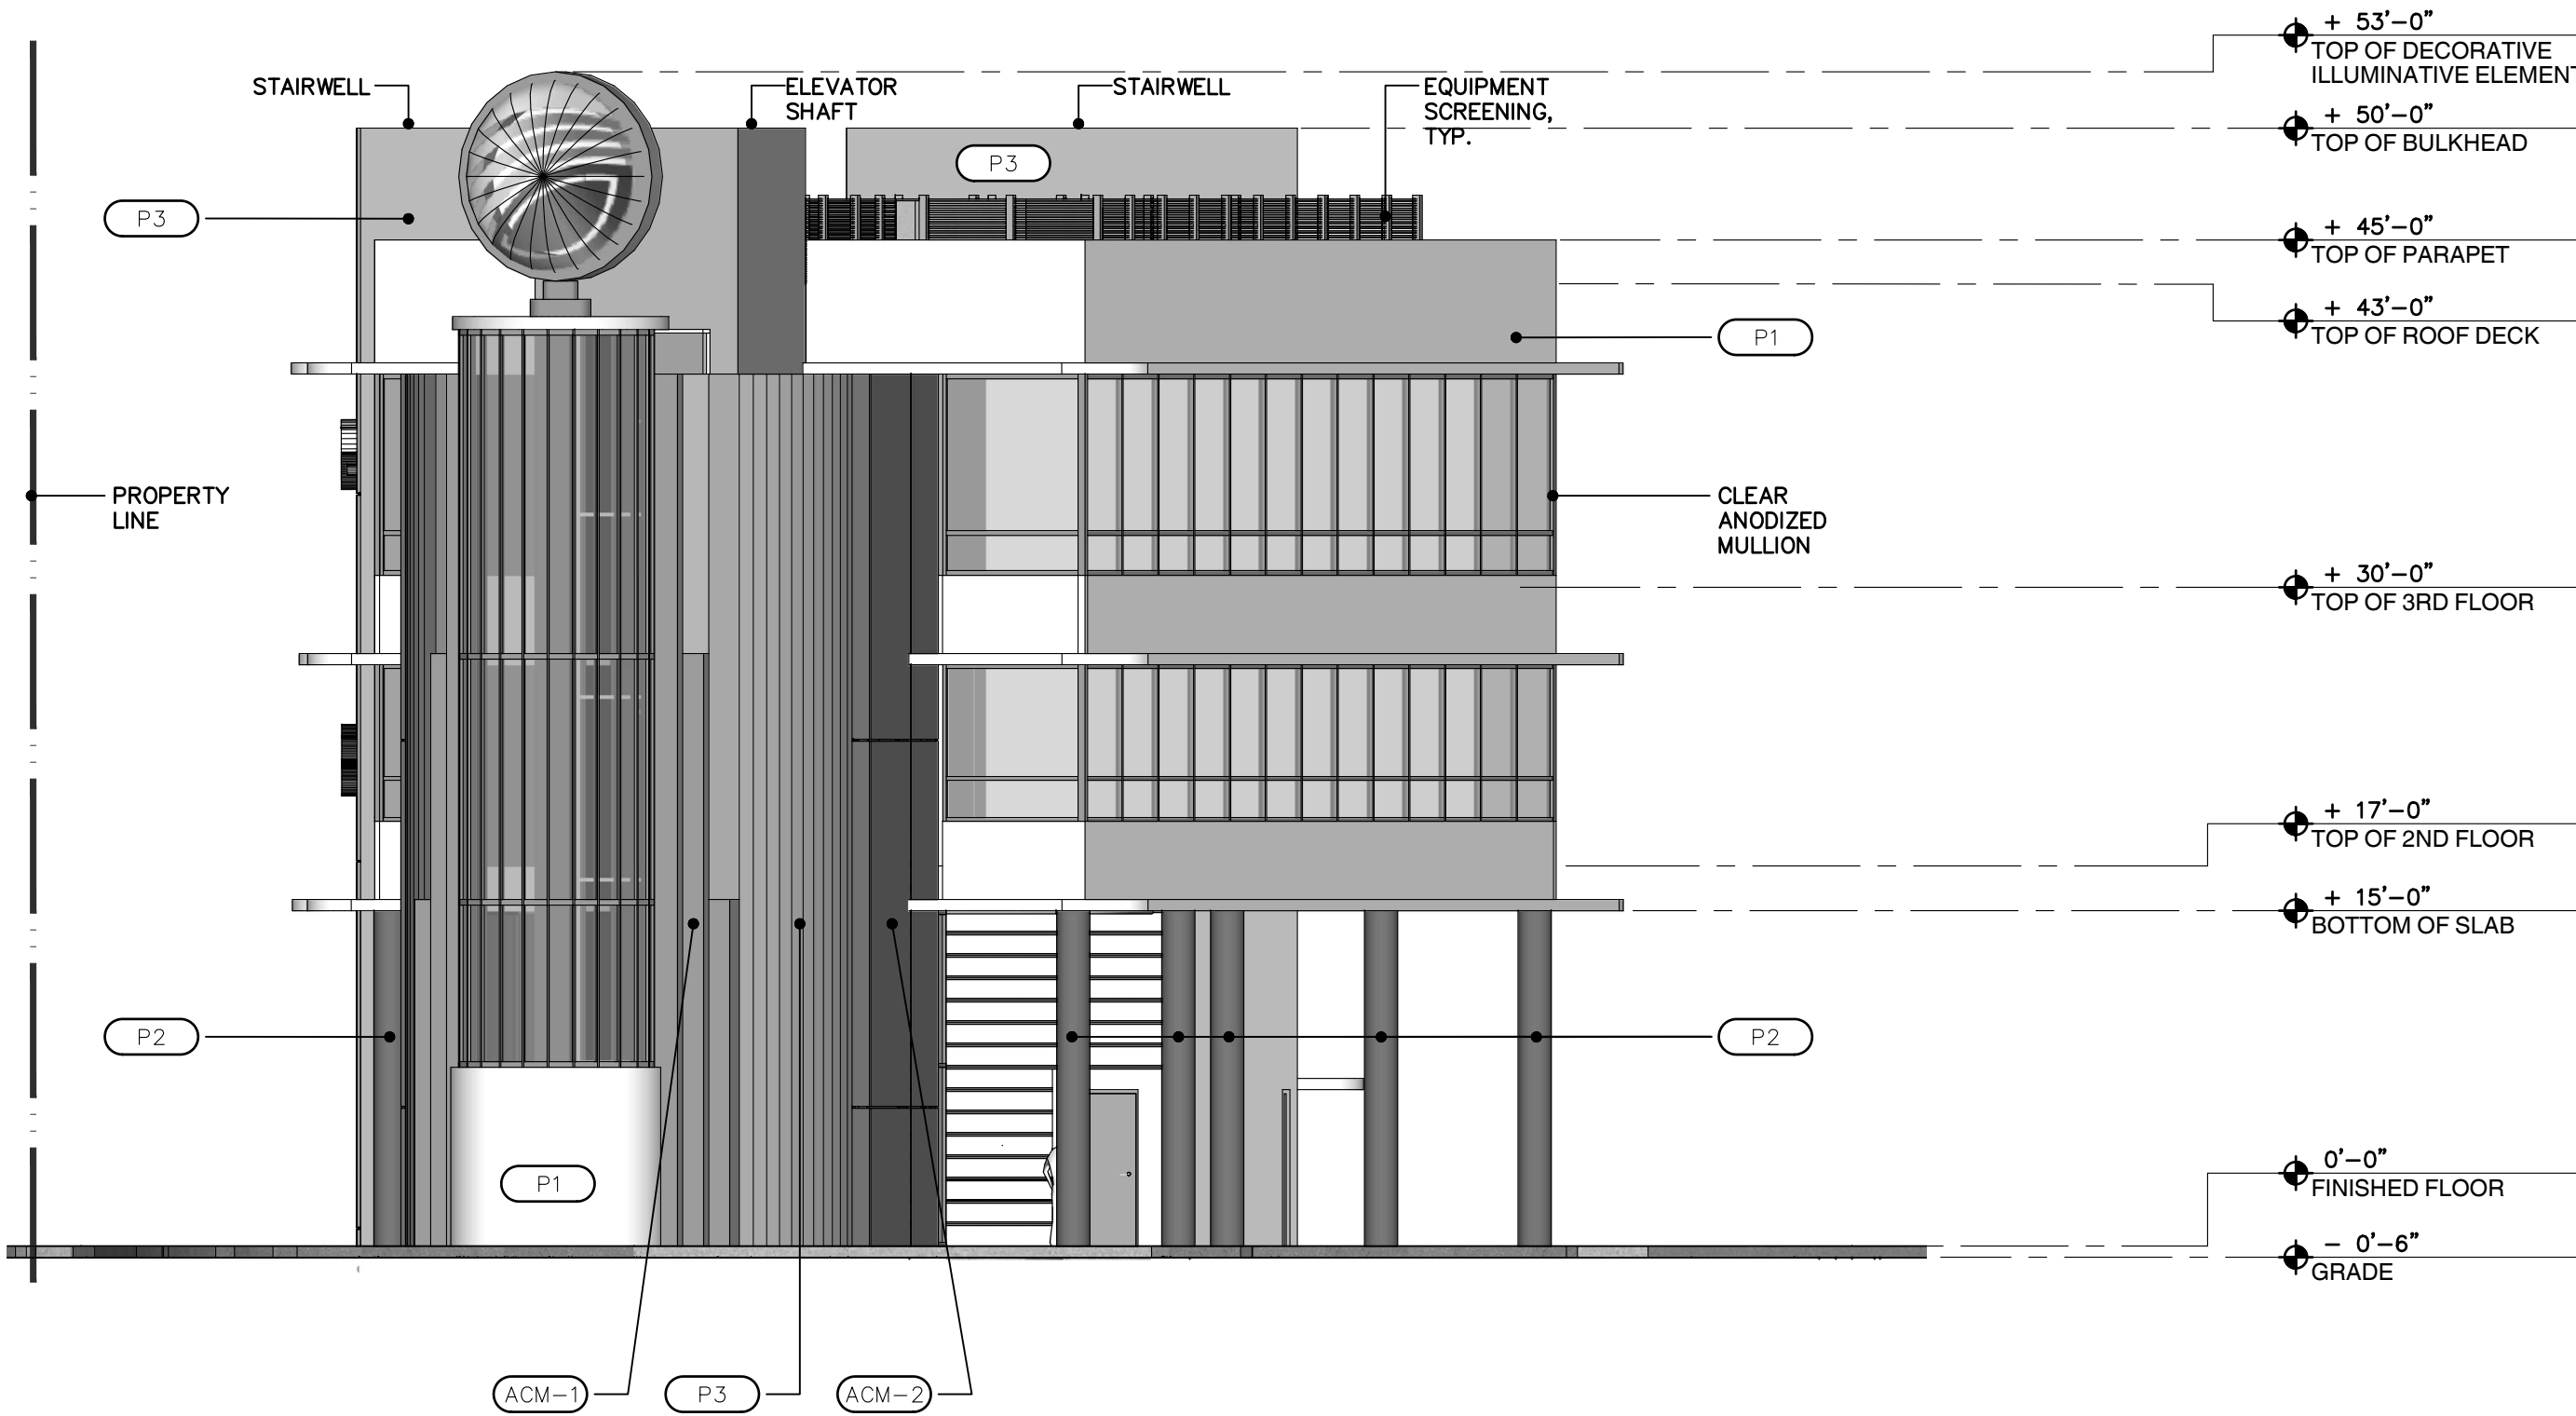

PROPOSED ELEVATION 4

SCALE: 1/8" = 1'-0"

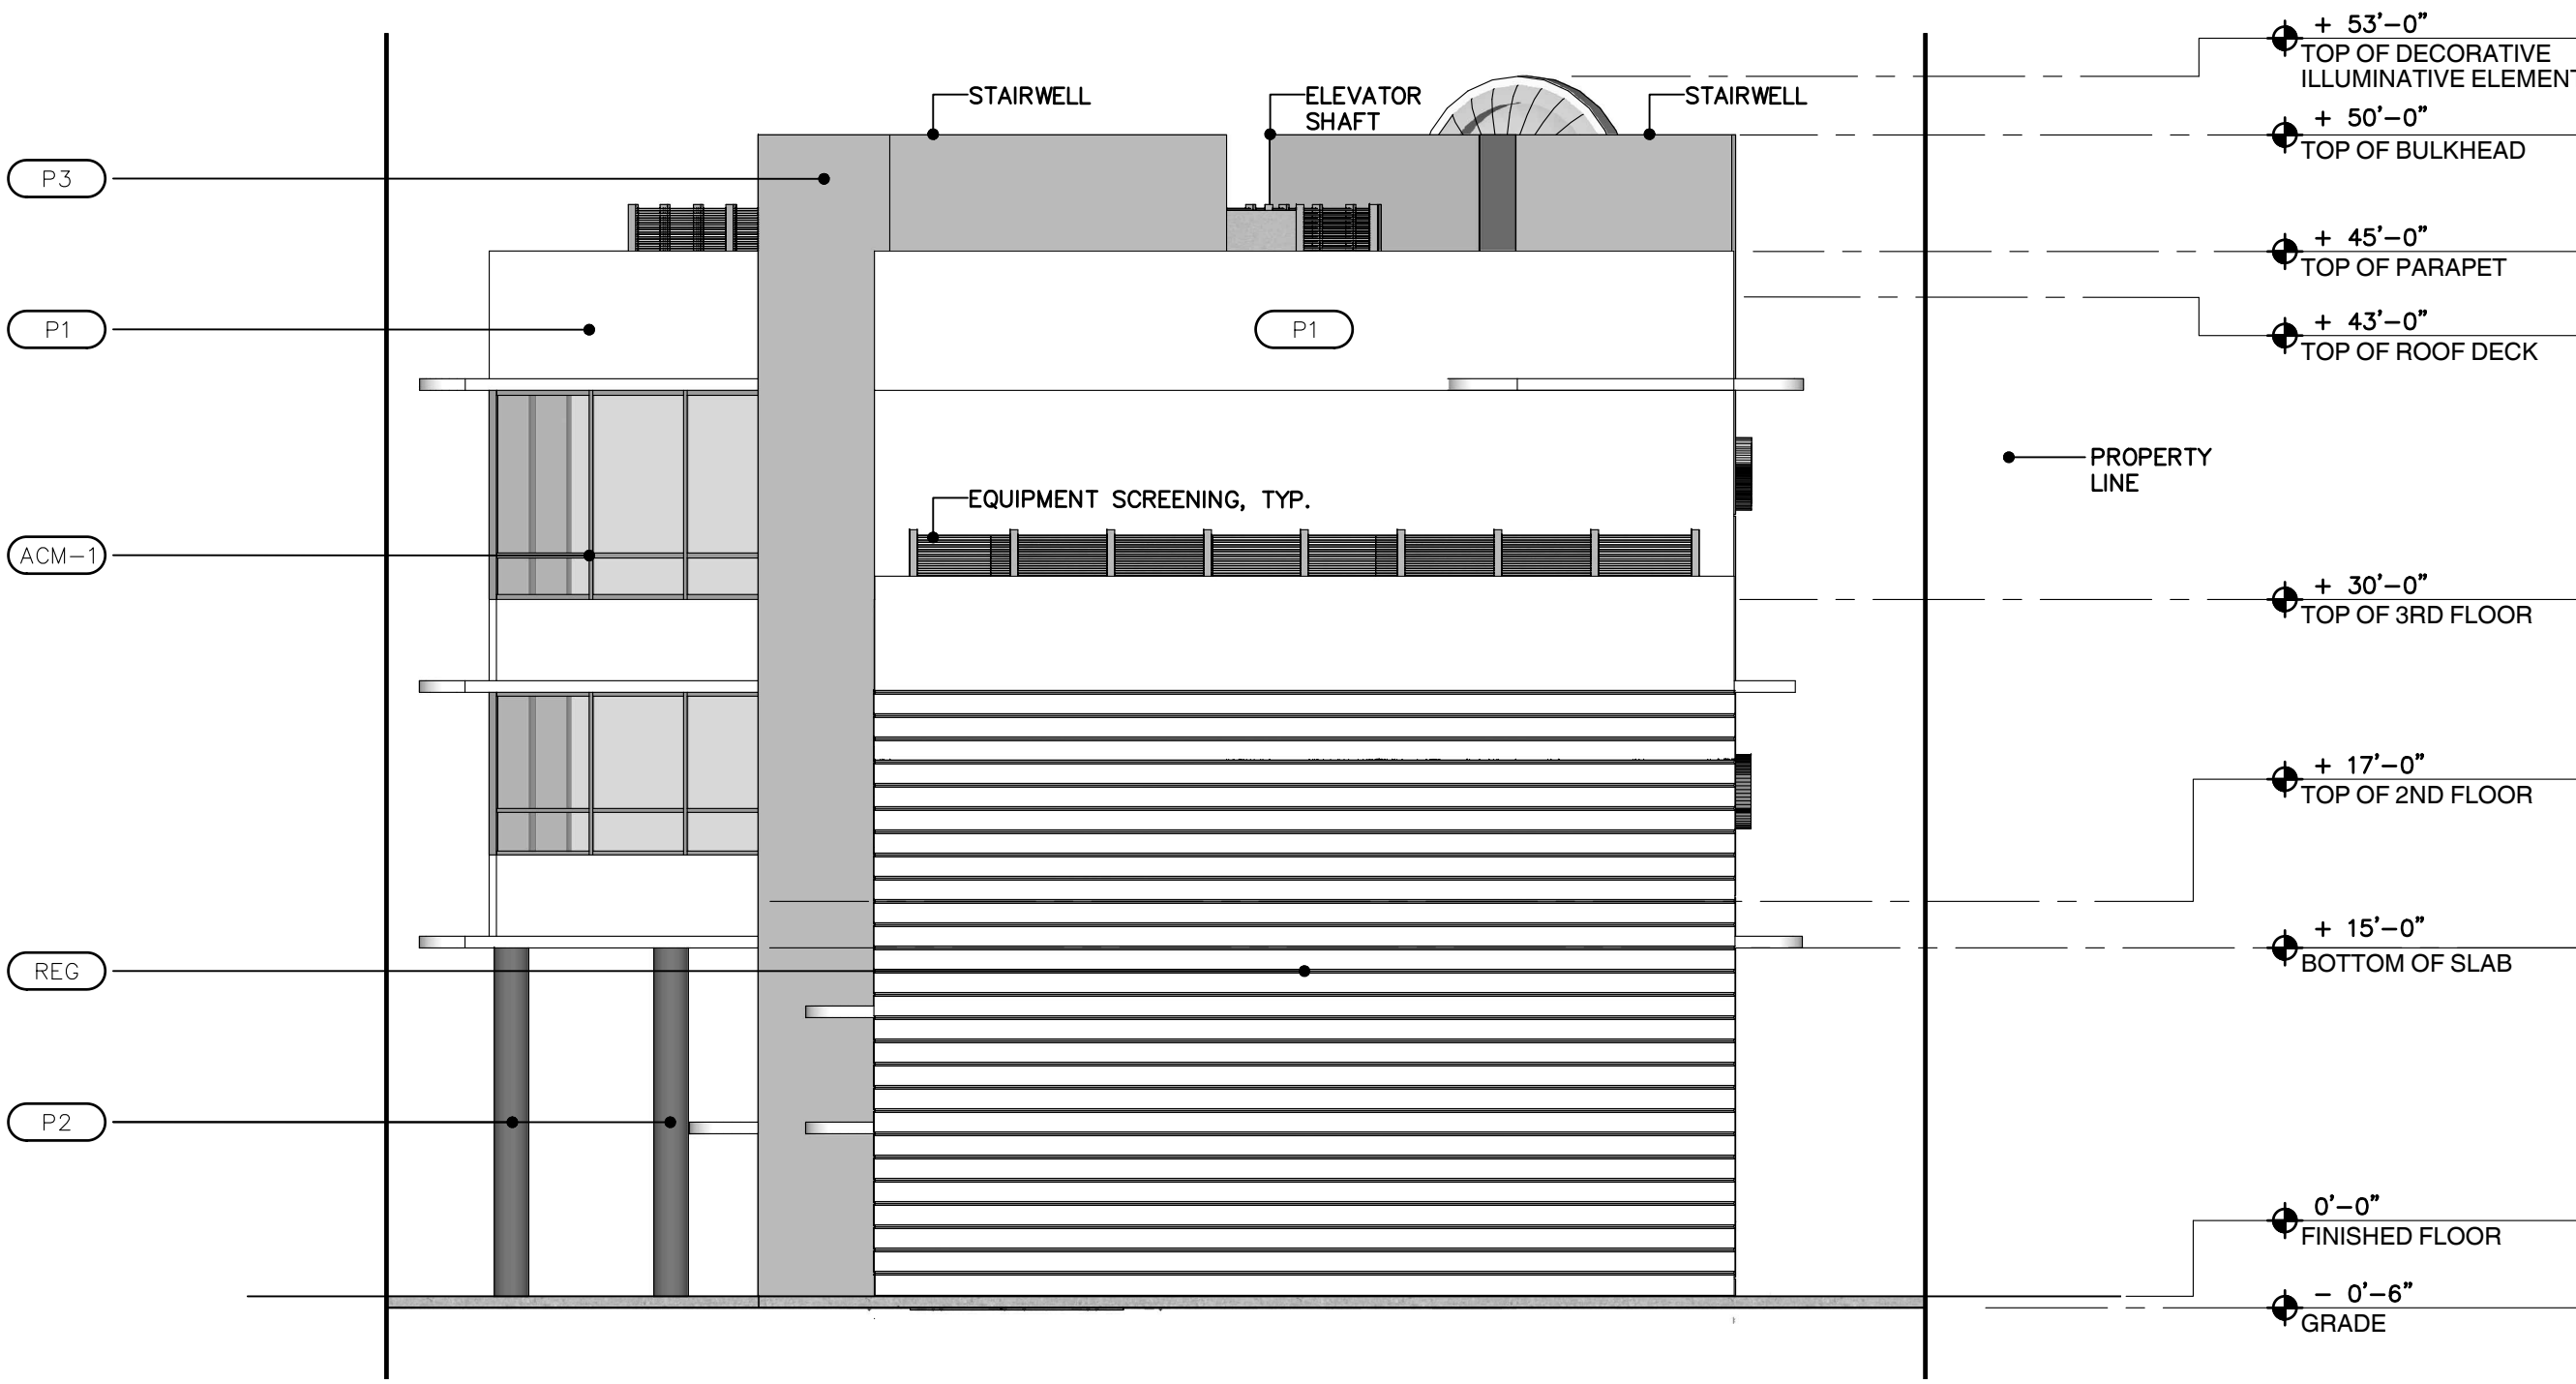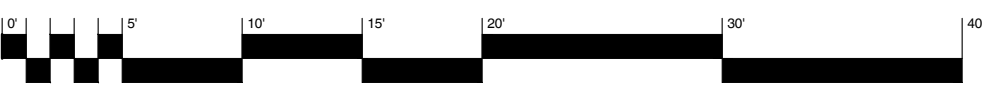

PROPOSED ELEVATION 3

SCALE: 1/8" = 1'-0"

