


PROPOSED MULTIFAMILY DEVELOPMENT FOR :

" SABBIA BEACH PARCEL B"

723 N. OCEAN BOULEVARD
POMPANO BEACH FL.

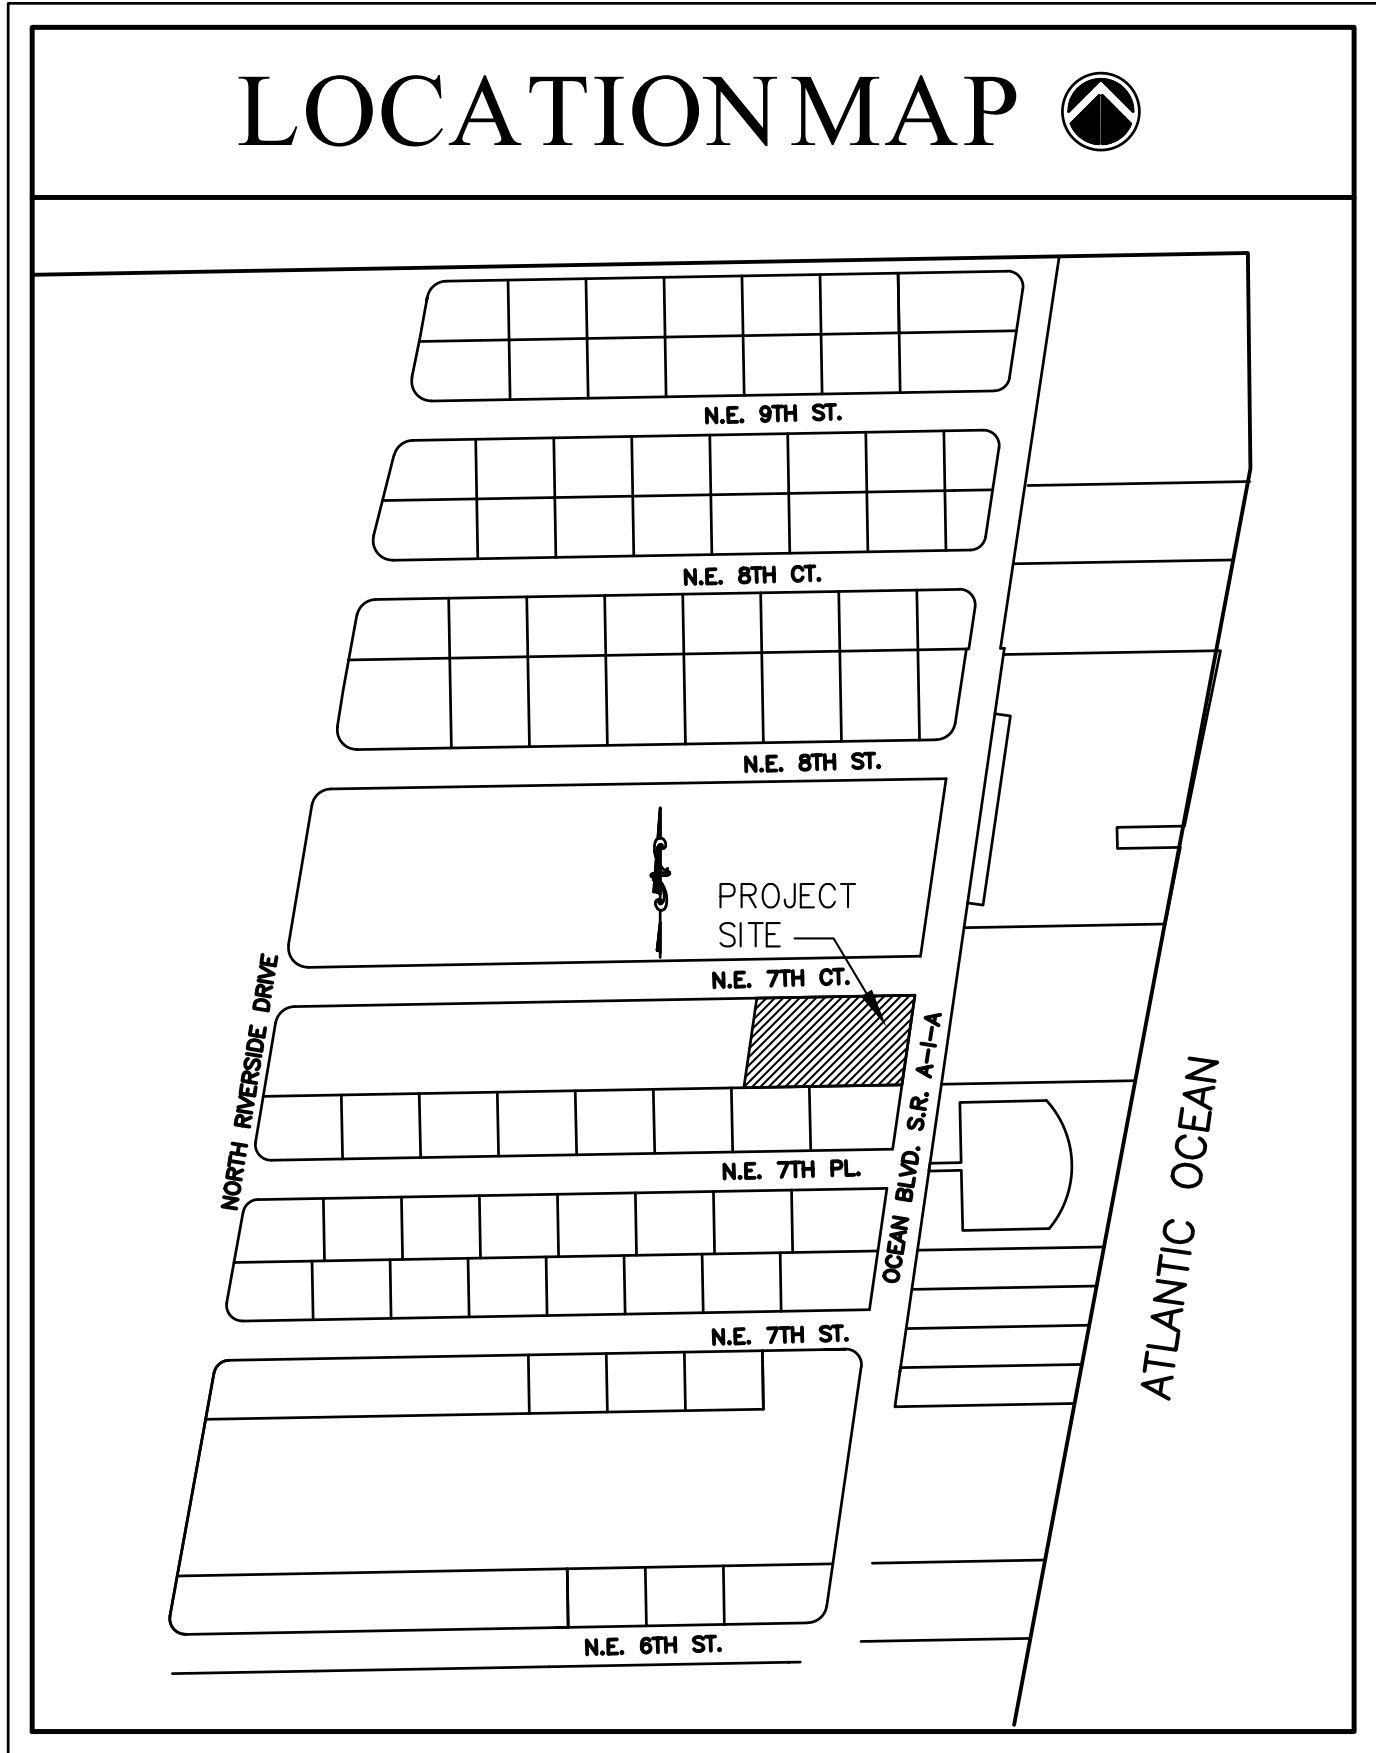

SHEET INDEX	
COVER SHEET	
SURVEY	
SITE WORK	
SP-1	SITE PLAN
CIVIL	
CP-101	PAVING, GRADING AND DRAINAGE PLAN
CU-101	WATER AND SEWER PLAN
LANDSCAPE	
LP-101	CONCEPT LANDSCAPE PLAN
LP-501	LANDSCAPE DETAILS
ARCHITECTURAL	
A-1	GROUND FLOOR PLAN
A-2	2ND. FLOOR PLAN
A-3	3RD. FLOOR PLAN
A-4	ROOF PLAN
A-5	TYPICAL FLOOR PLAN
A-6	TYPICAL FLOOR PLAN
A-7	NORTH AND EAST ELEVATION
A-8	SOUTH AND WEST ELEVATION

PZ #: 20-13000007

PROJECT TEAM

<p>ARCHITECT:</p> <div><p>GUSTAVO J. CARBONELL, P.A. Architect and Planner Member American Institute of Architects</p><p>1457 N.E. 4th AVE. Ft. Lauderdale, Florida, 33304 E-Mail: gcarbonell@gjcarc.com</p><p>Phone: (954) 462-6565 Fax: (954) 527-0857</p></div> <p>Maritza J. Gil Architectural Project Manager Phone: (954) 462-6565 Ext. 24 E-mail: mgil@gjcarc.com</p> <p>FLORIDA REGISTRATION AR NO. 0007957 AA NO. 26001131</p>	<p>CIVIL ENGINEER & LANDSCAPE:</p> <div><p>KEITH</p><p>301 East Atlantic Boulevard Pompano Beach, FL 33060</p><p>PH: (954) 788-3400</p><p>Florida Certificate of Authorization # - 7928</p></div>
--	--

Gustavo Jose Carbonell

Digitally signed by Gustavo Jose Carbonell
Date: 2021.03.15 12:09:32 -04'00'

JOB #: 20-025

