


PZ24-12000014
09/04/2024

D

C

B


A

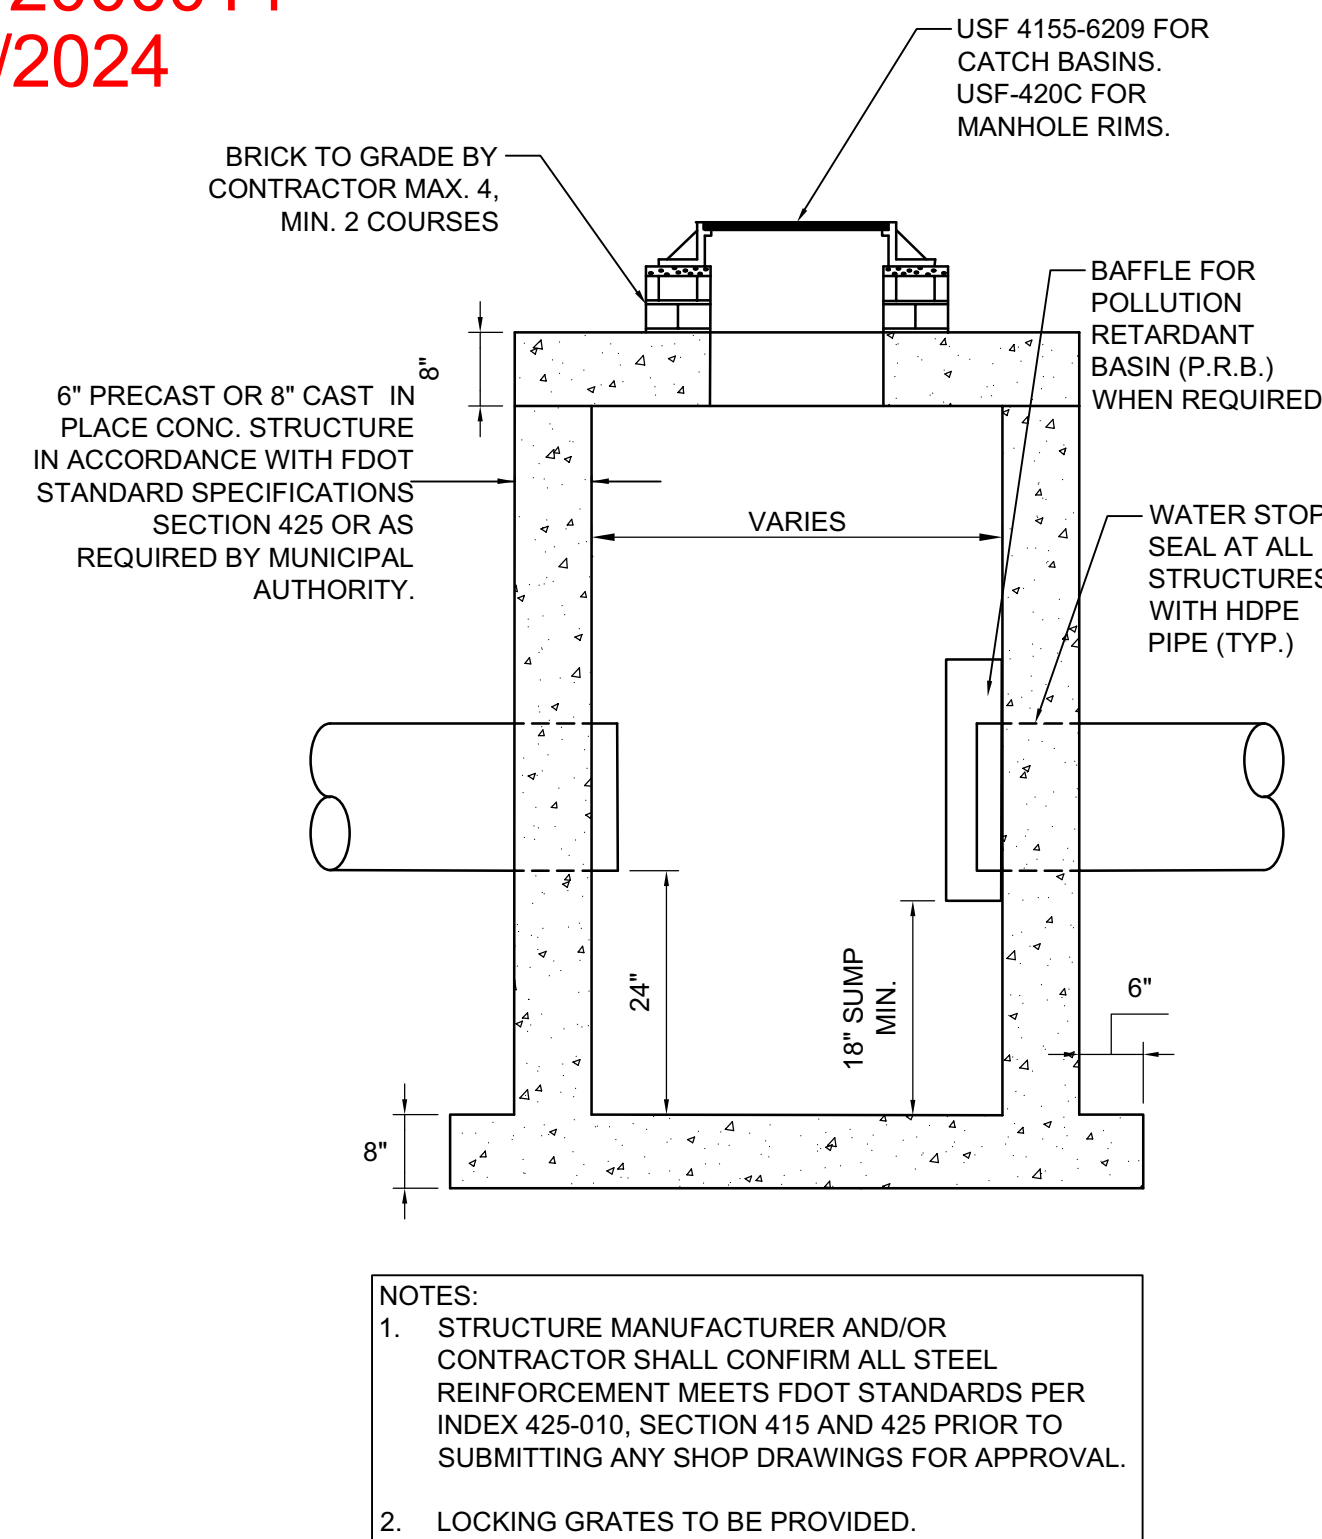

**CATCH BASIN / DRAINAGE
MANHOLE DETAIL**

11


NOT TO SCALE

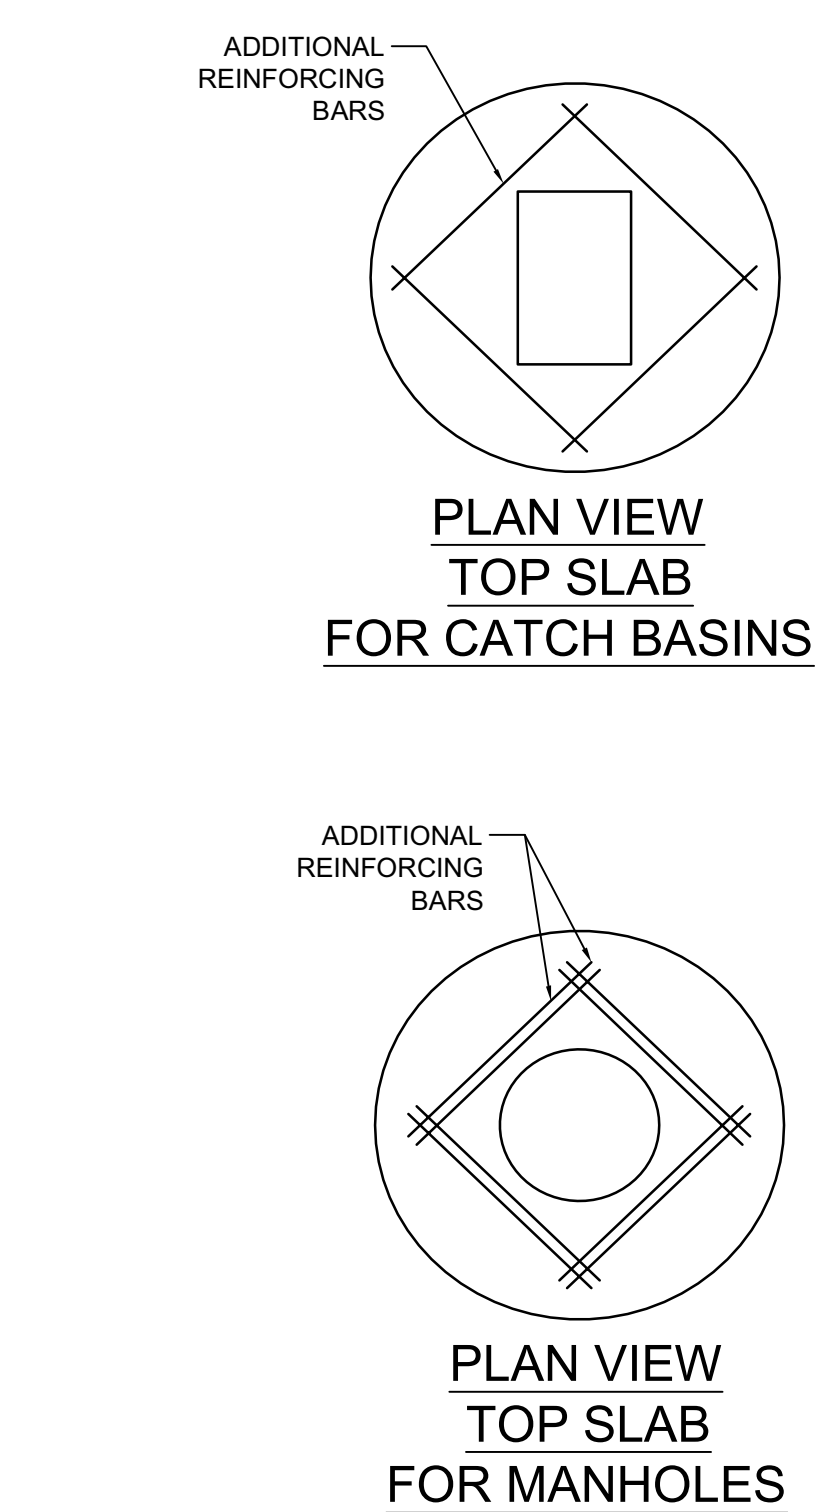


**CATCH BASIN / MANHOLE
FRAME DETAIL**

12

NOT TO SCALE

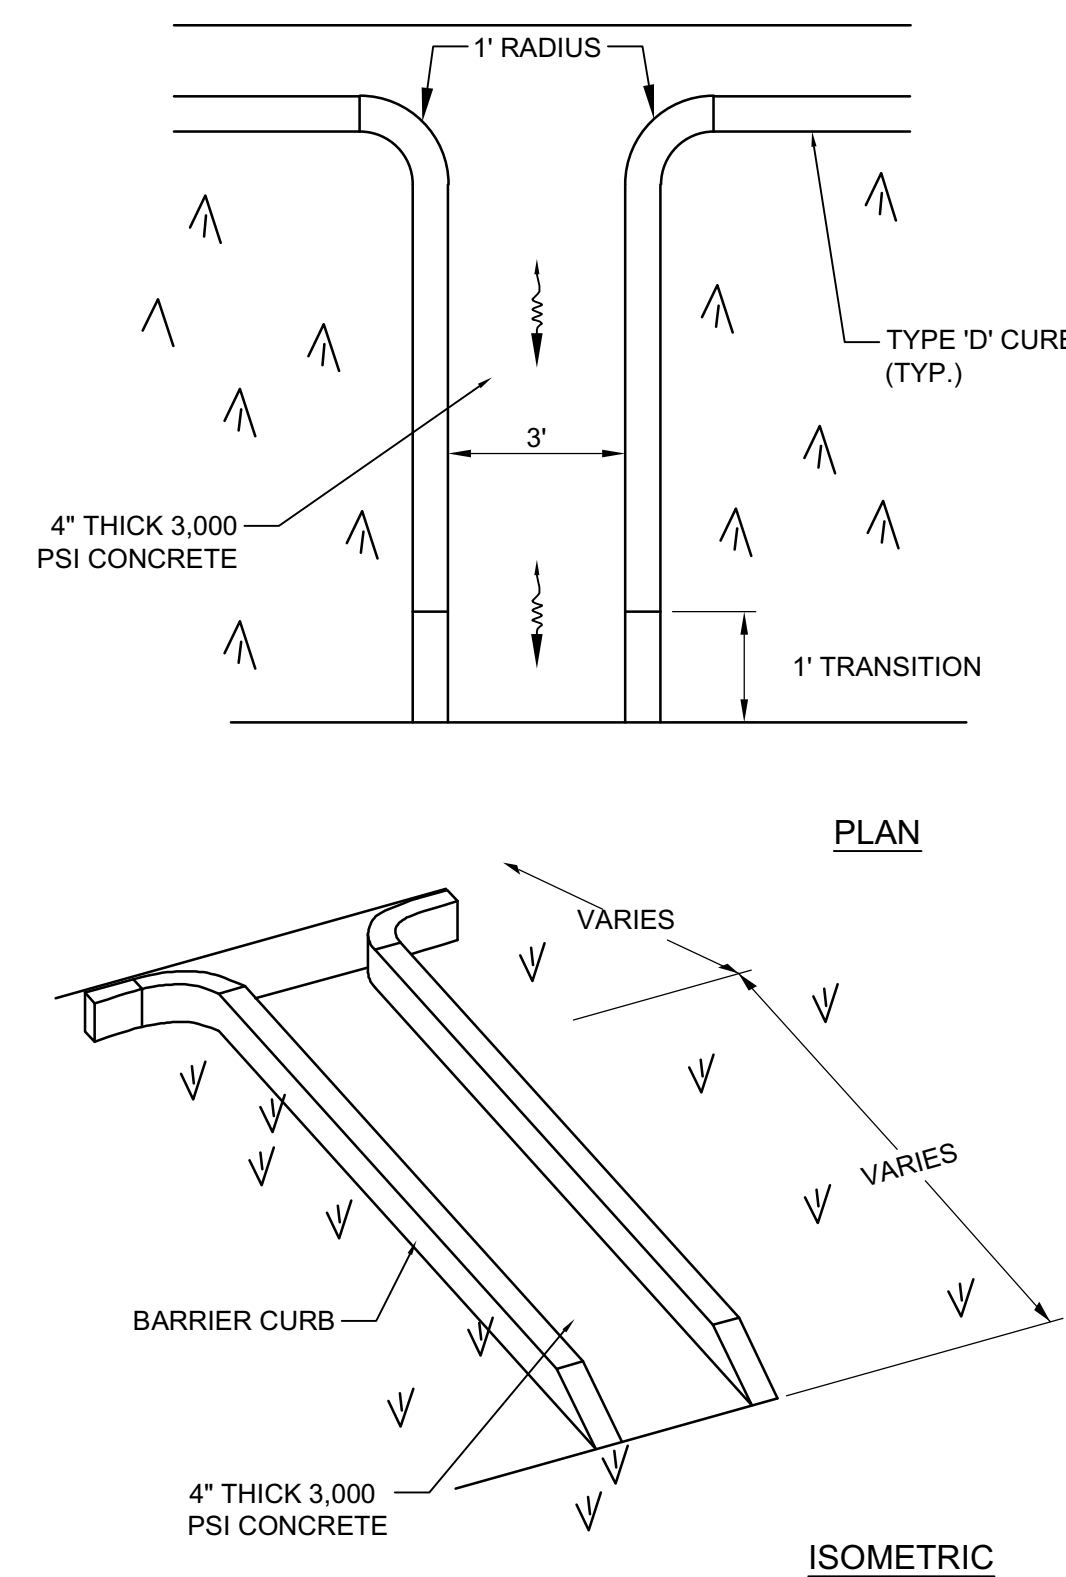

14 CONCRETE FLUME DETAIL NOT TO SCALE

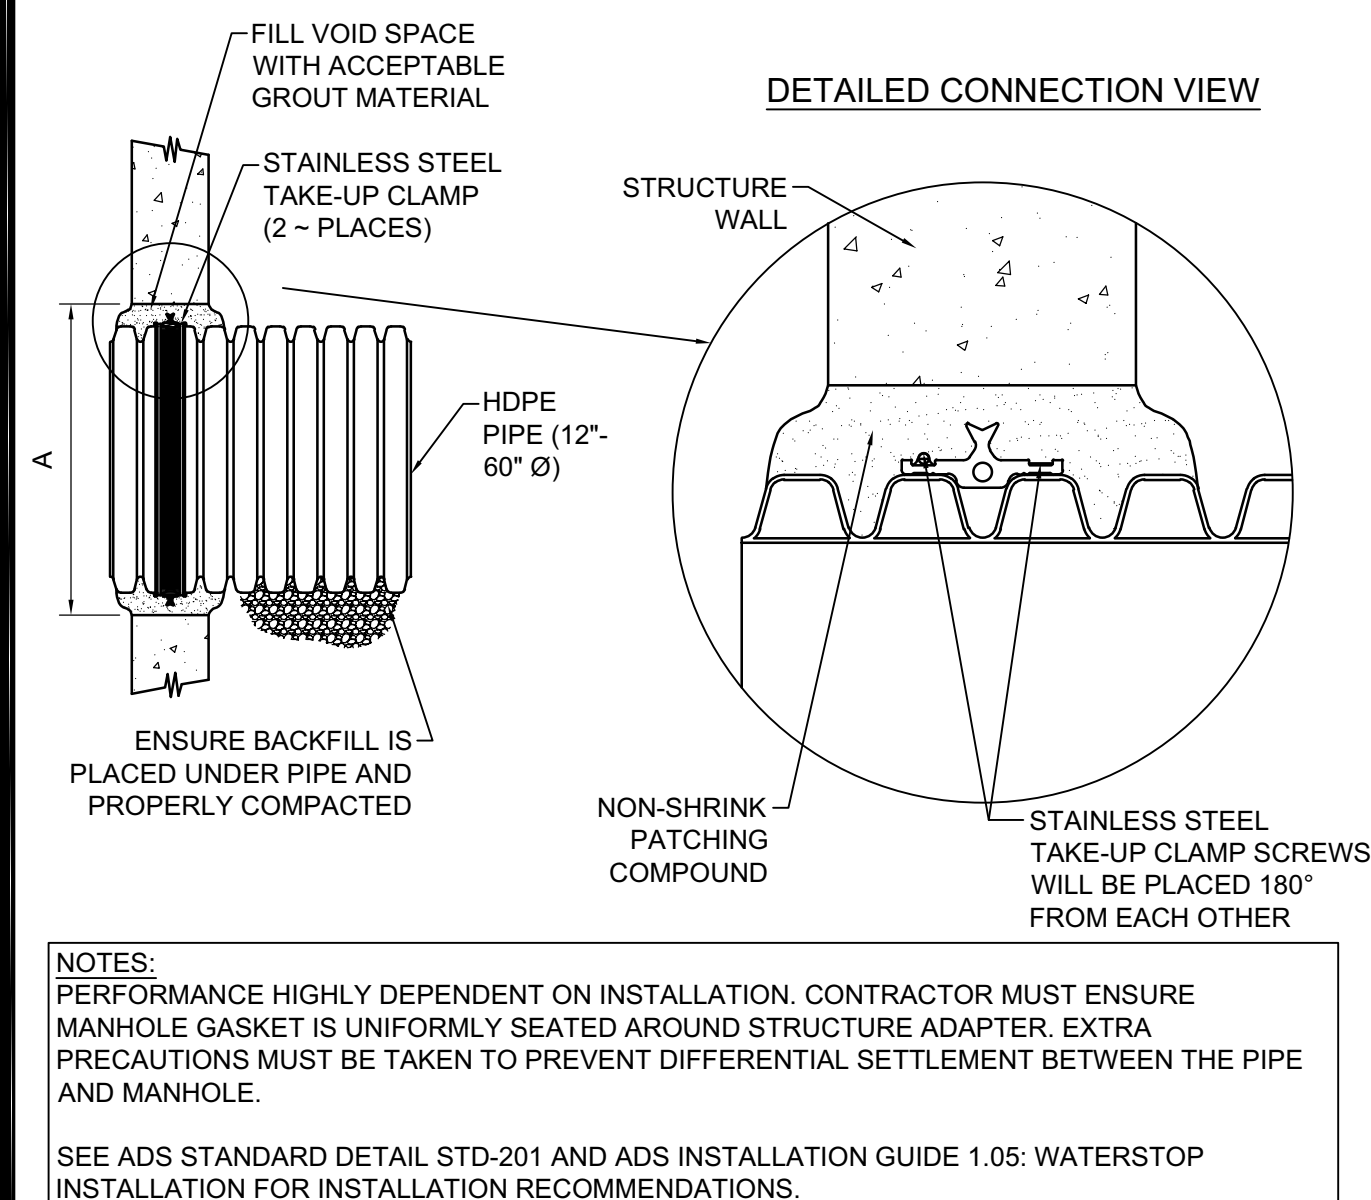

15 GROUTED MANHOLE CONNECTION (HDPE PIPE) DETAIL

PIPE SIZE	PIPE OD		"A" MIN. HOLE DIA.	MIN. DISTANCE PIPE INVERT TO STRUCTURE INVERT
	A-PROFILE	H-PROFILE		
12"	14.5"	N/A	19.5"	3.7"
15"	17.6"	N/A	23.00"	4.0"
18"	21.2"	N/A	26.50"	4.2"
24"	27.8"	N/A	33.25"	4.5
30"	35.1"	N/A	40.50"	5.2"
36"	41.1"	41.1"	47.00"	5.5"
42"	47.7"	48.0"	53.00"	5.7"
48"	53.6"	54.0"	59.00"	5.7"
60"	66.3"	67.3"	72.00"	6.4"



**301 East Atlantic Blvd.
Pompano Beach, FL 33060
PH: (954) 788-3400**

Florida Engineering Business License: CA7928
Florida Surveyor and Mapper Business License: LB6860
Florida Landscape Architecture Business License: LC2600045

[illegible]

RESPONSIBILITY FOR THE USE OF THESE PLANS PRIOR TO OBTAINING PERMITS FROM ALL AGENCIES HAVING JURISDICTION OVER THE PROJECT WILL FALL SOLELY UPON THE USER.

ISSUE DATE:	07/30/24
-------------	----------

DESIGNED BY: NW

DRAWN BY: CD

CHECKED BY: NW

BID-CONTRACT:	
----------------------	--

This item has been
digitally signed
and sealed by
**NILES T.
WARRICK, P.E.**
on the date
adjacent to the
seal.

NILES T. WARRICK
L I C E N S E
No. 94320

Printed copies of this document are not considered signed and sealed and the signature must be verified on any electronic files.

STATE OF FLORIDA
PROFESSIONAL ENGINEER

0024-07.30 12:13:44-04'00'

NILES T. WARRICK, P.E.
FLORIDA REG. NO. 94320
(FOR THE FIRM)

CLIENT

**VINCENTO
THROWER, THOMAS
GRANER TRUSTEE**

PROJECT

**2851 DR. MLK JR.
BLVD., POMPANO
BEACH**

SHEET TITLE

PAVING, GRADING, DRAINAGE, AND UTILITY DETAILS

**SHEET
NUMBER** **CP-502**

PROJECT NUMBER	14232.00
----------------	----------

Plotted by: cdelanoy On 7/30/2024 11:59 AM

Drawing name: H:\14232.00 - 2851 Dr. MLK Jr. Blvd. - 2851 Dr. MLK Jr. Blvd. Trust(Engineering)\Cadd\14232.00-CP-5XX.dwg

STATISTICS: PRELIMINARY

DRC COM

PZ24-12000014
10/16/2024