

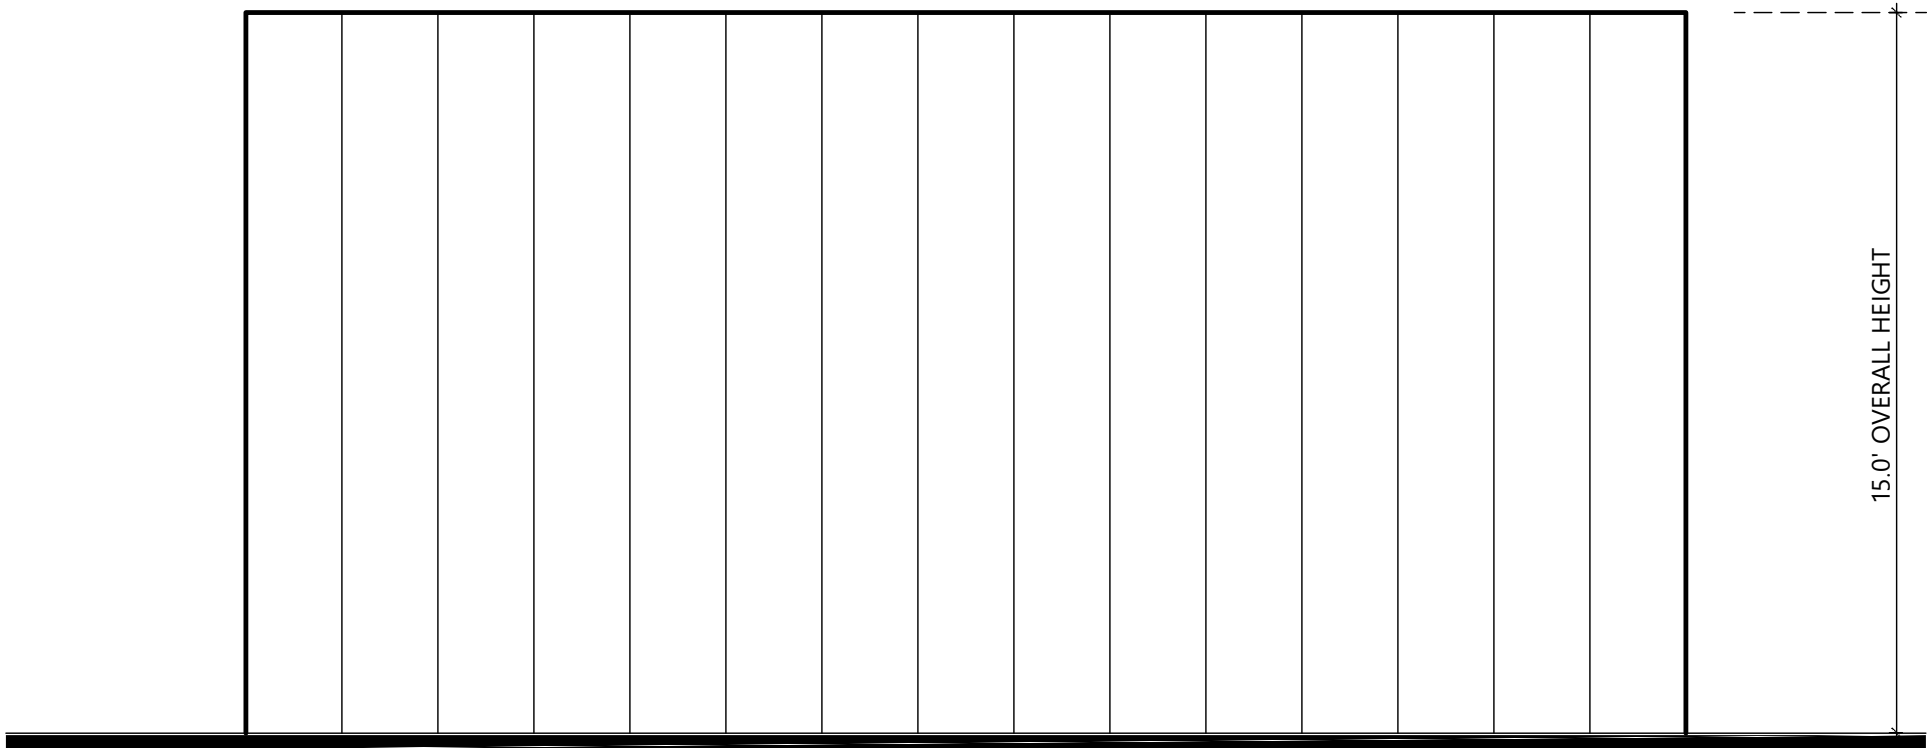



1
A-3
BREAK AREA STRUCTURE FLOOR PLAN

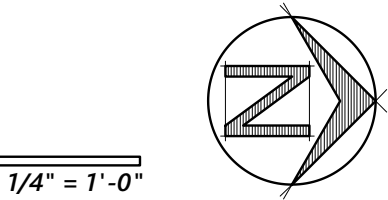


2
A-3
BREAK AREA STRUCTURE WEST ELEVATION

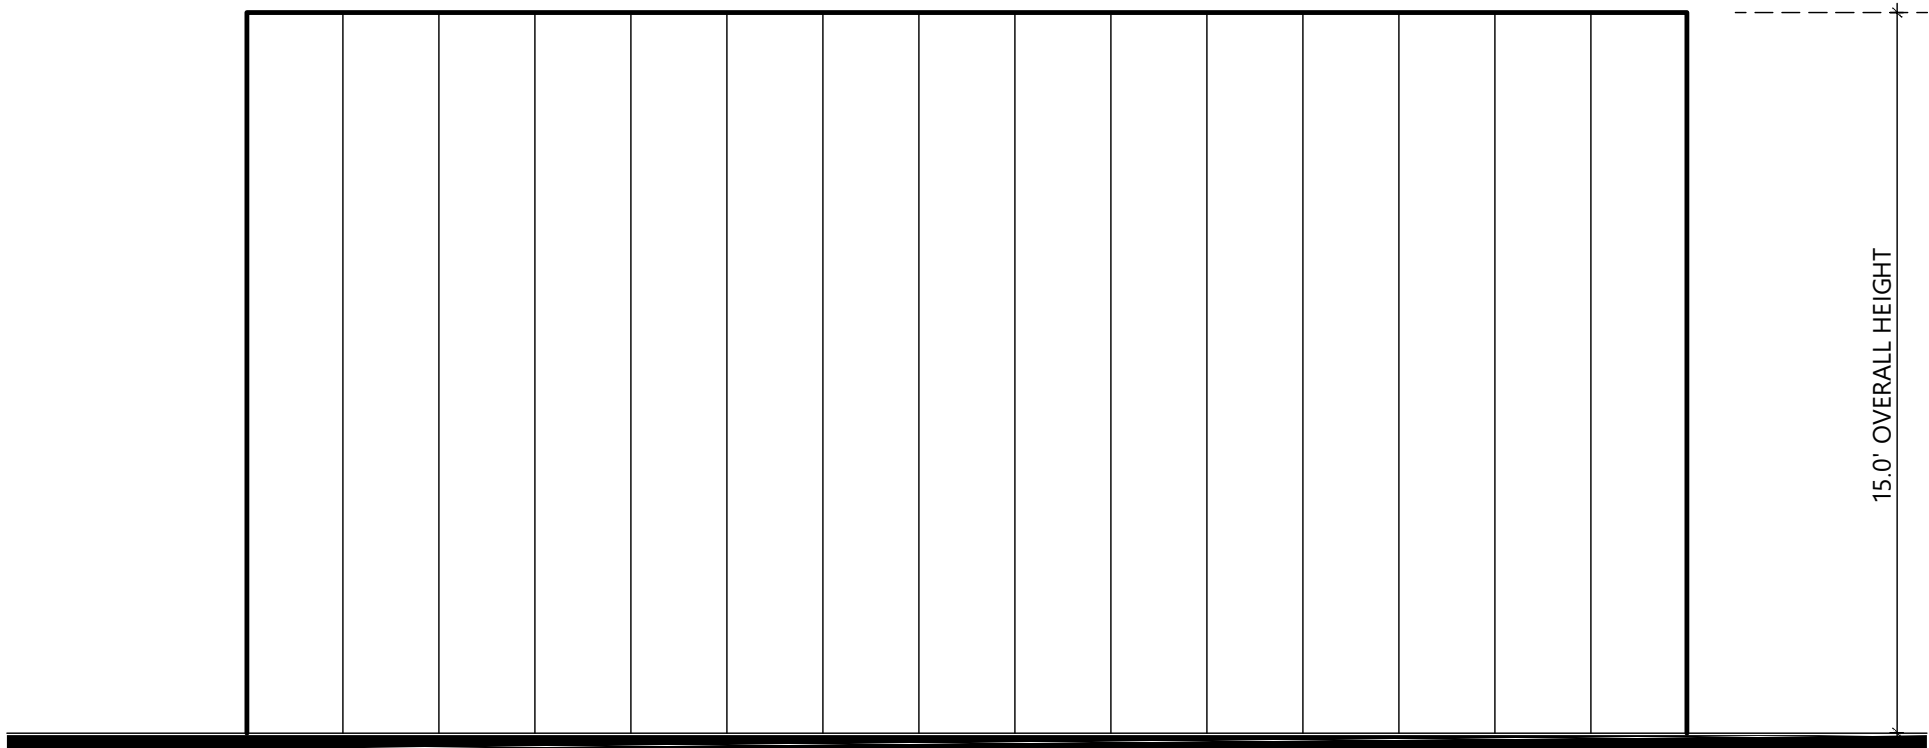

3
A-3
BREAK AREA STRUCTURE EAST ELEVATION

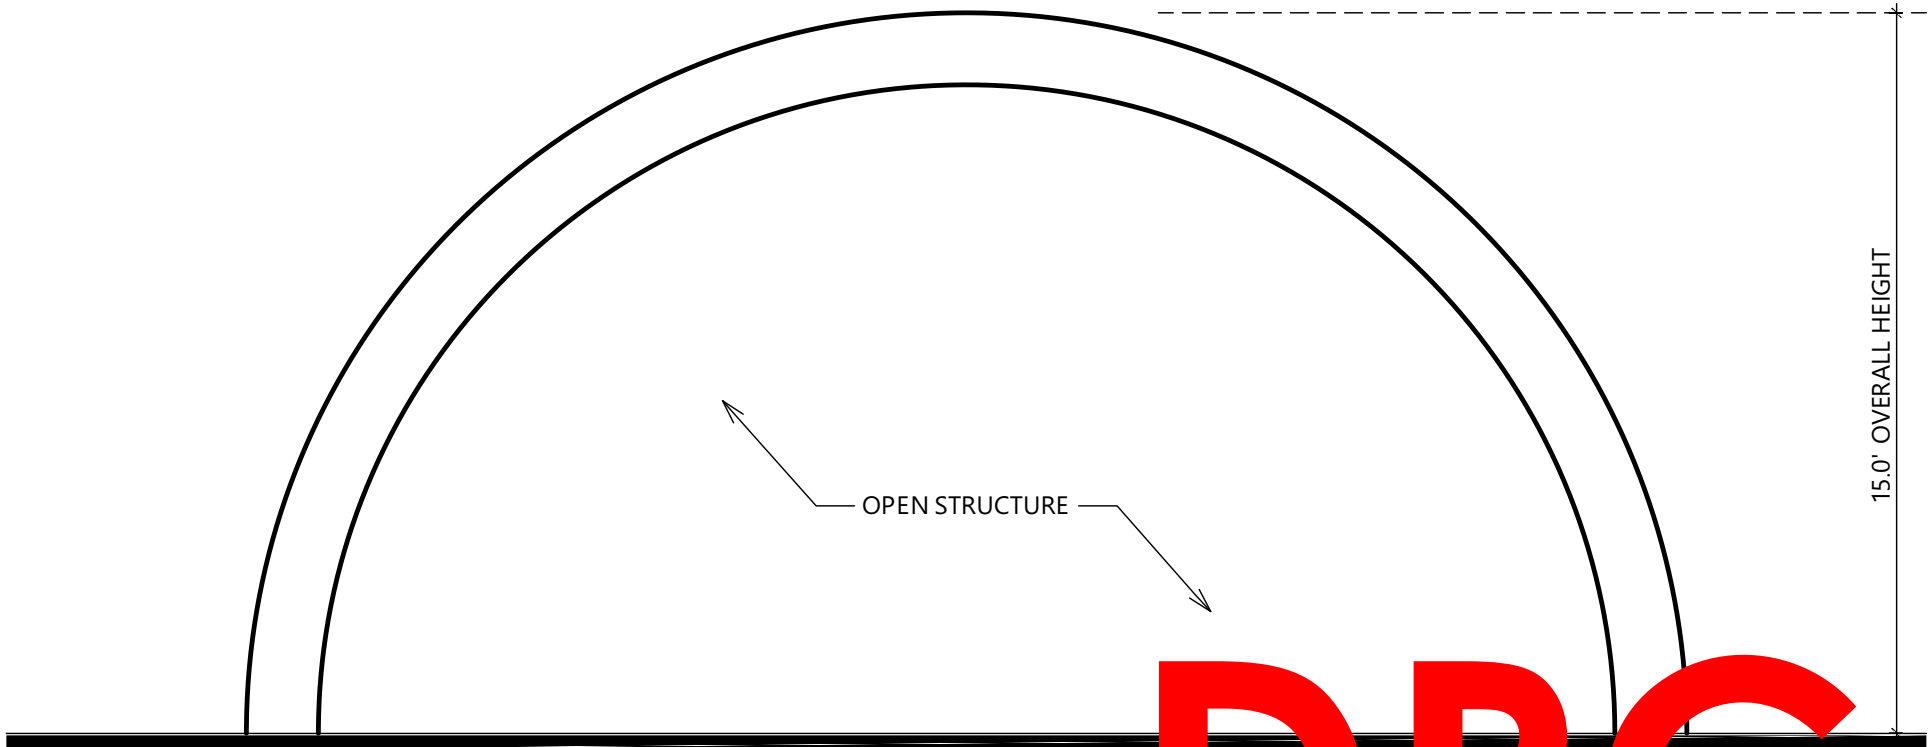

4
A-3
BREAK AREA STRUCTURE SOUTH ELEVATION

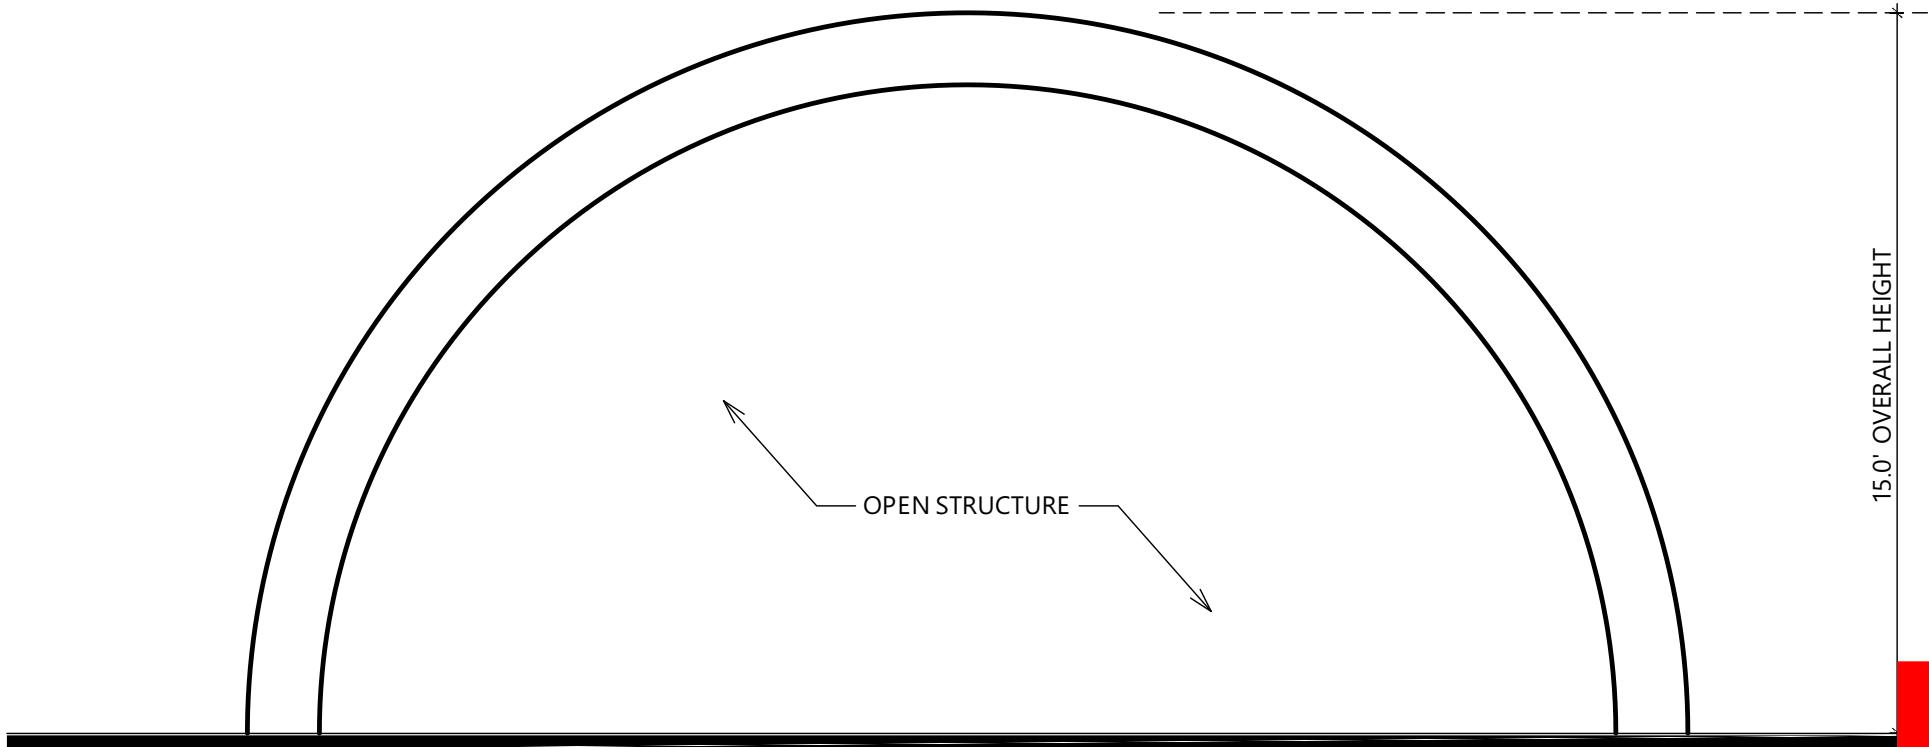

5
A-3
BREAK AREA STRUCTURE NORTH ELEVATION

PROPOSED SITE PLAN MODIFICATIONS
SUN RECYCLING 1

2241 N.W. 15TH COURT
POMPANO BEACH, FLORIDA

team architecture
i n c o r p o r a t e d

License # AR 8840
P: (561) 855-2688

team architecture

2328 10th Avenue North, Suite 200
Lake Worth, Florida 33461

Digitally signed by
Fernando R Prieto
Date: 2020.10.21 16:05:40 -04'00'

Fernando Prieto
License # AR 8840

DATE

Job Number:

Date: 10/20/20

Number

DRC
PZ20-12000009
3/3/2021

DRC
PZ20-12000009
11/18/2020