


IRRIGATION PLAN

SCALE: 1" = 20'-0"

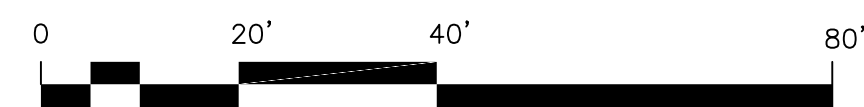

TONNING & ASSOCIATES, INC.
Landscape Architecture & Land Planning
Landscape Architect - Florida License #6666709
4855 NW 92 Terrace
Coral Springs, Florida 33067
Tel: 561-414-8269 Email: wtonning@tonningandassociates.com

DRWG. TITLE : IRRIGATION PLAN
PROJECT : FLORIDA INDOOR TENNIS
WEST ATLANTIC BOULEVARD
POMPAHO BEACH, FLORIDA 33069
CLIENT : RWB LINARES ARCHITECTURE

Wayne K. Tinning
Digitally signed by Wayne K. Tinning
Date: 2024.08.22 13:32:14 -04'00'

PROJECT NO. 22-144
DRAWN BY WKT
DESIGNED BY WKT
CHECKED BY WKT
DATE : 01-17-23
DWG. NO. LI-1
SHT. NO. 1 of 3
REVISIONS :
12-08-23
08-22-24