

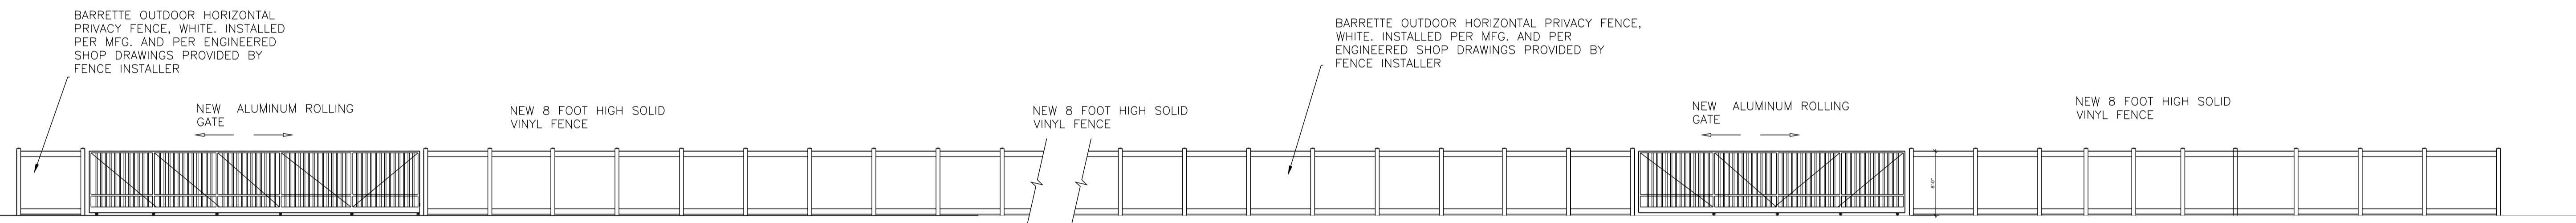



A1 ANDREWS AVENUE ELEVATION NEW ENTRANCE
3/16" = 1'-0" 0 4' 8' 12'

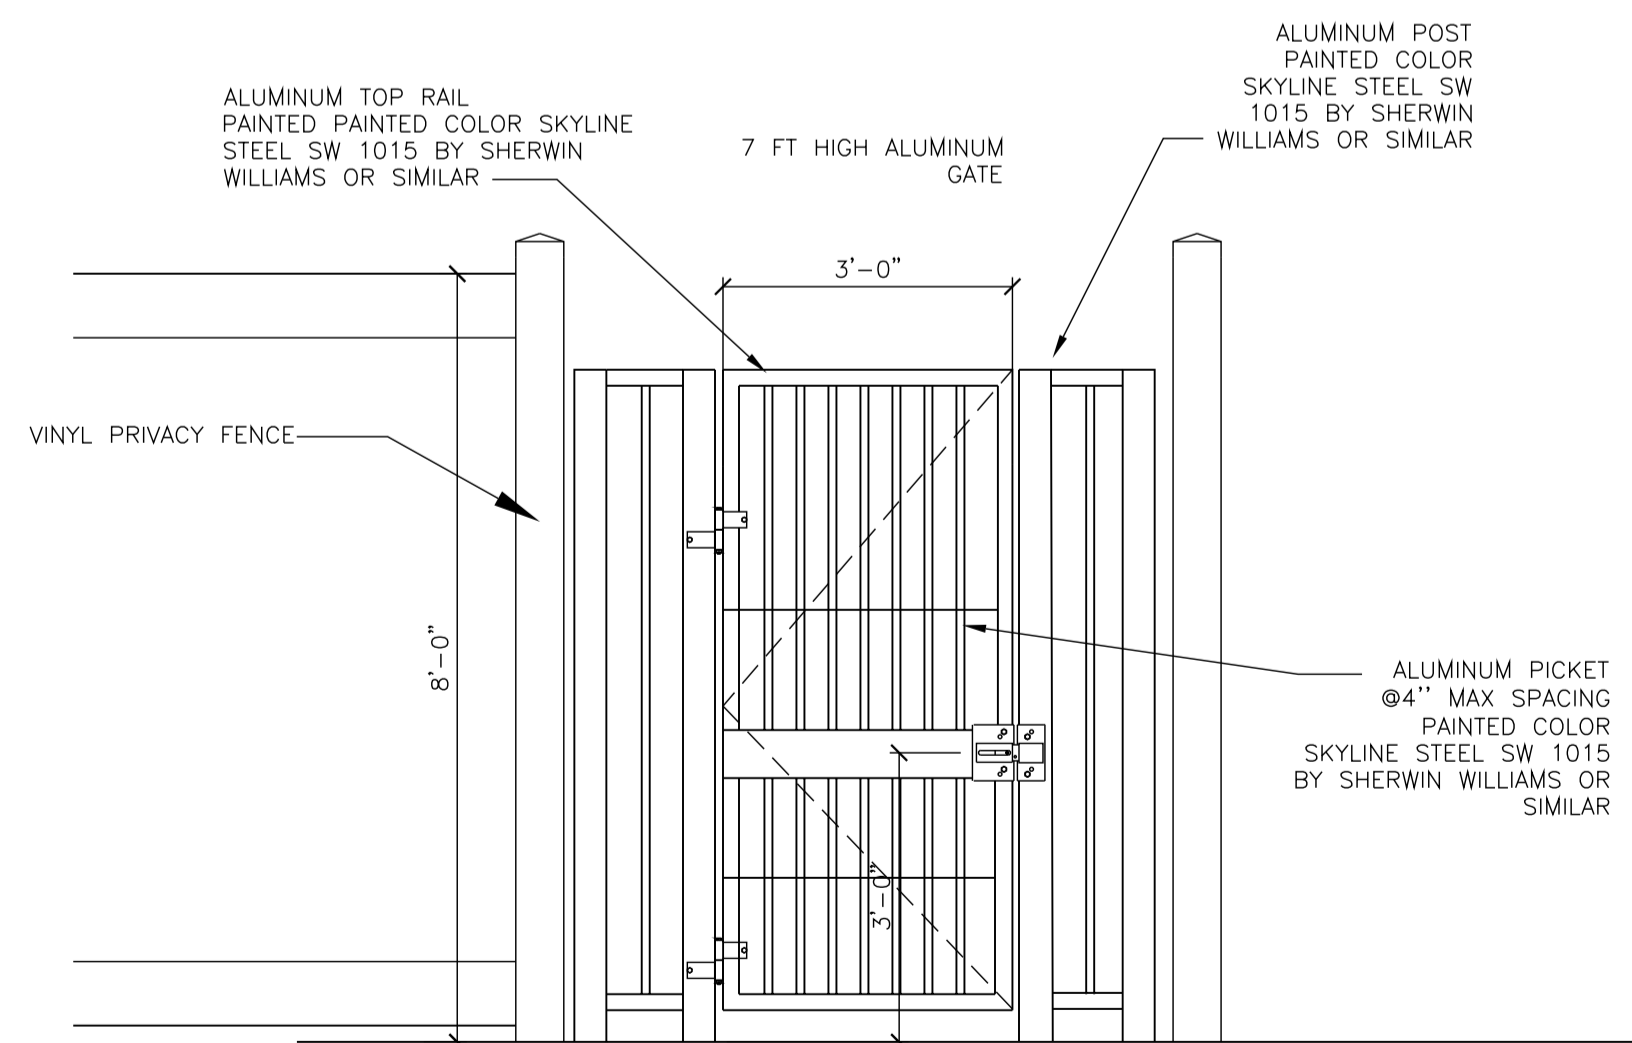

A4 NW 18TH STREET ELEVATION
3/32" = 1'-0" 

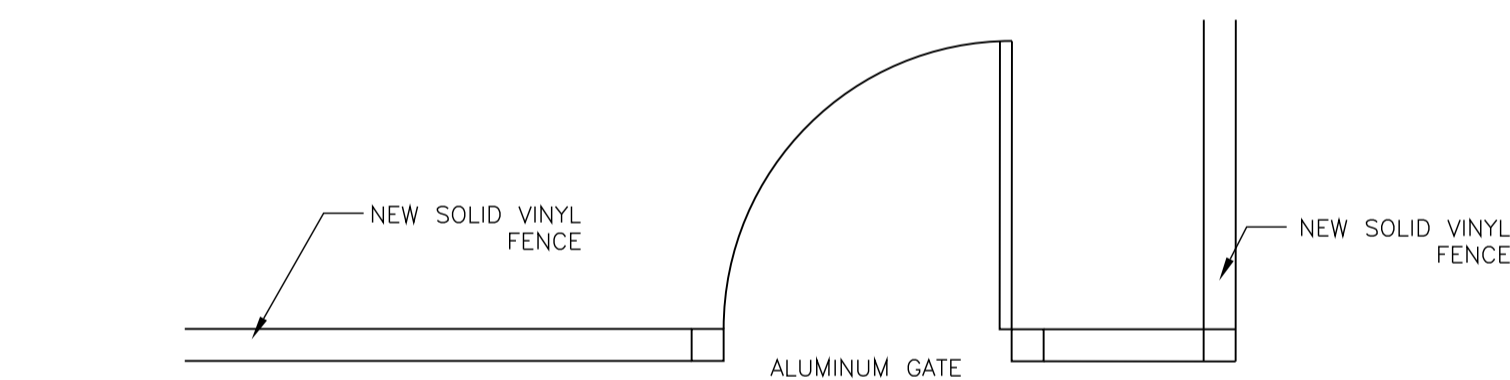

A2 ALUMINUM PEDESTRIAN GATE DETAIL

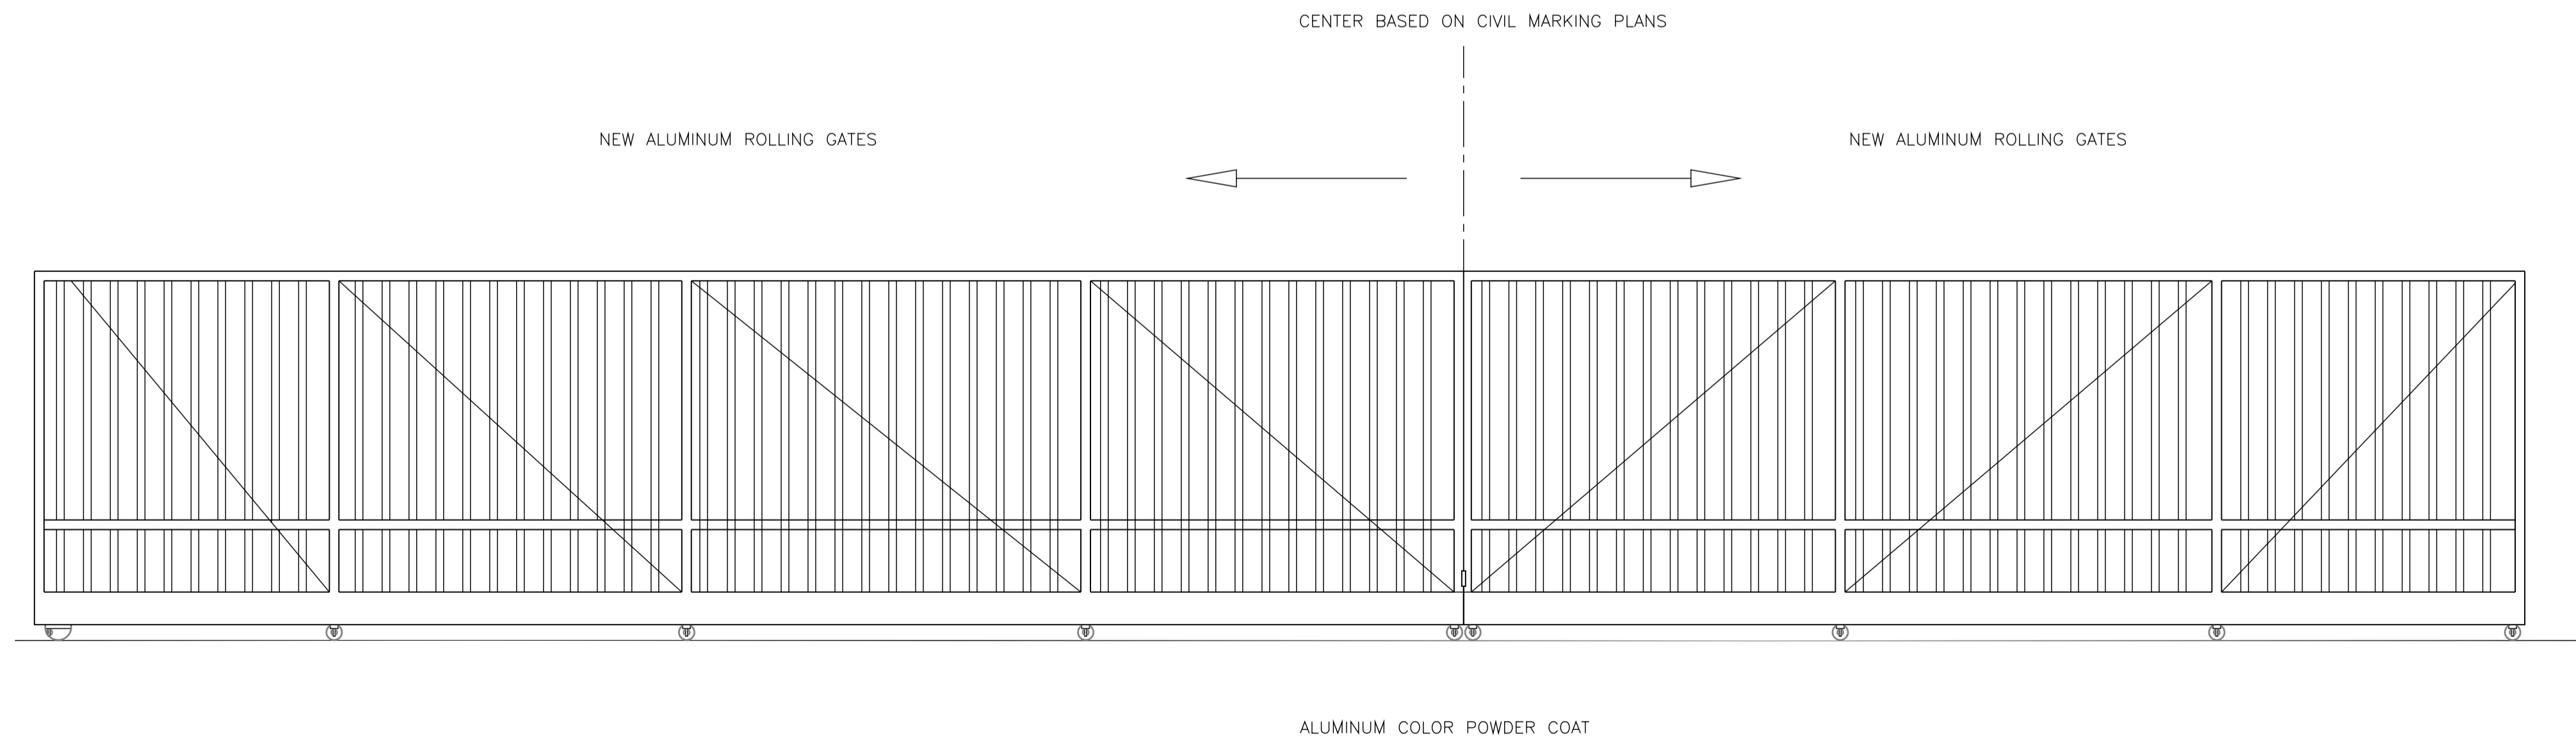

A3 ANDREWS GATE ELEVATION DETAIL

Brian Herbert Digitally signed by Brian Herbert
Date: 2024.03.01 10:56:52 -05'00'

☐ BRIAN P. HERBERT FL AR001547
PROJECT

C
BONSAL TURN
LANE
1200 NW 18TH ST
POMPANO BEACH FL 33069

OWNER

OLDCASTLE APG

[illegible]

PROJECT STATUS

DATE _____

FEB. 2, 2024

PROJECT NUMBER

2123

SCALE
AS SHOWN

A DRAWN BY _____ CHECKED BY _____

DRAWING TITLE

GATE & FENCE

DRAWING NUMBER

AS-2