


DRC


PZ23-12000032  
08/07/2024

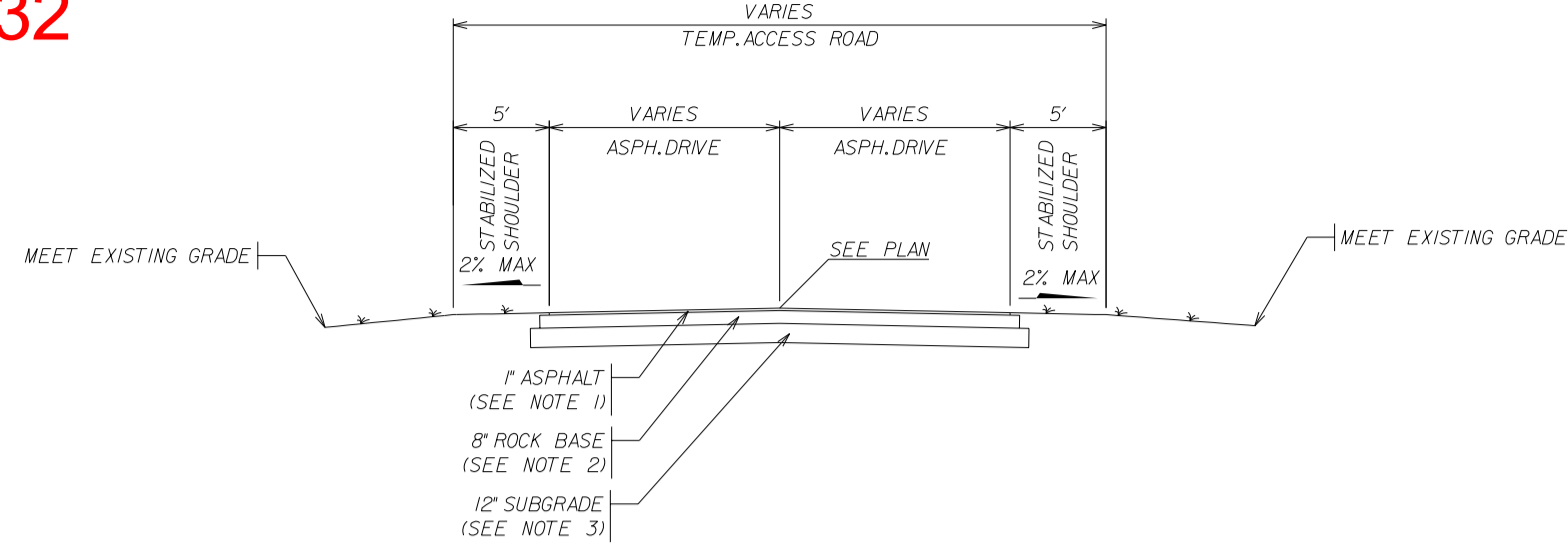


SECTION A-A

NOTES:

- PAVEMENT SHALL BE 1" THICK (MIN.), Laid IN ONE COURSE TYPE SP-9.5 ASPHALTIC CONCRETE SURFACE COURSE WITH TACK COAT.
- 8" LIMEROCK BASE SHALL BE PLACED IN TWO 4 INCH LIFTS. THE BOTTOM AND TOP LIFTS SHALL BE DOT-APPROVED BASE ROCK WITH A MINIMUM L.B.R. OF 100. BASE ROCK SHALL BE PRIMED IN ACCORDANCE WITH SECTION 300.1 OF THE FLORIDA DEPARTMENT OF TRANSPORTATION (FDOT) STANDARD SPECIFICATIONS. ALL BASE ROCK SHALL BE COMPACTED TO NOT LESS THAN 98% MAXIMUM DRY DENSITY AS DETERMINED BY AASHTO T-99C.
- SUBGRADE MATERIAL SHALL BE IN ACCORDANCE WITH SECTION 160 OF THE FDOT STANDARD SPECIFICATIONS. ALL SUBGRADE SHALL HAVE A MINIMUM L.B.R. OF 40 AND SHALL BE COMPACTED TO NOT LESS THAN 100% MAXIMUM DRY DENSITY AS DETERMINED BY AASHTO T-99C.
- BASE AND SUBGRADE DENSITY TESTS SHALL BE CONDUCTED FOR A MAXIMUM 7000 SQUARE FEET OF FINISHED PAVEMENT OR @ 300' INTERVALS MAX.
- PRIME COAT SHALL BE APPLIED AT A RATE OF 0.25 GALLONS PER SQUARE YARD. PRIME AND TACK COAT FOR BASE SHALL CONFORM TO THE REQUIREMENTS AND SPECIFICATIONS OF SECTION 300.1 THROUGH 300.7 OF FDOT STANDARD SPECIFICATION.
- PROCTOR SHALL BE PERFORMED ON ALL MATERIAL SUBGRADE AND BASE AND SUBSEQUENT CHANGES IN MATERIAL. LIMEROCK BEARING RATIOS, SIEVE ANALYSIS AND DENSITIES REQUIRED BY THE CONTRACT DOCUMENTS SHALL BE SUBMITTED TO BROWARD COUNTY AND THE CITY OF POMPANO.
- ALL REPAIRS TO EXISTING PAVEMENT SHALL RECEIVE SAW-CUT EDGES PRIOR TO RELAYING ASPHALT.
- MINIMUM LONGITUDINAL SLOPE OF PAVEMENT SHALL BE 0.30%.
- DEMUCKING (IF ANY) SHALL BE IN ACCORDANCE WITH BROWARD COUNTY MINIMUM STANDARDS OR AS DIRECTED BY GEOTECHNICAL ENGINEER.
- EMBANKMENT MATERIAL (MINIMUM L.B.R. 40) COMPACTED IN 8" LIFTS TO 100% AASHTO T-99C. EMBANKMENT SHALL BE OF A/A3 MATERIAL AND SHALL NOT CONTAIN ANY ORGANIC MATERIAL SUCH AS ROOTS, GRASS, ETC.

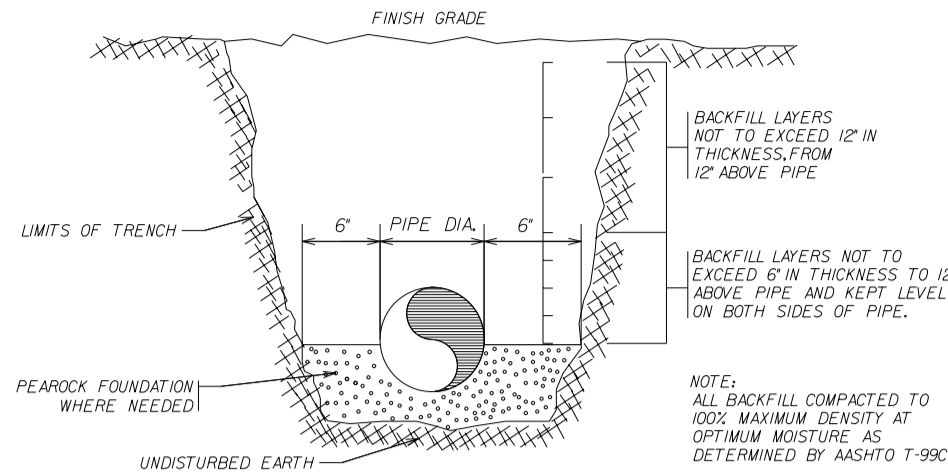


PIPE BEDDING DETAIL

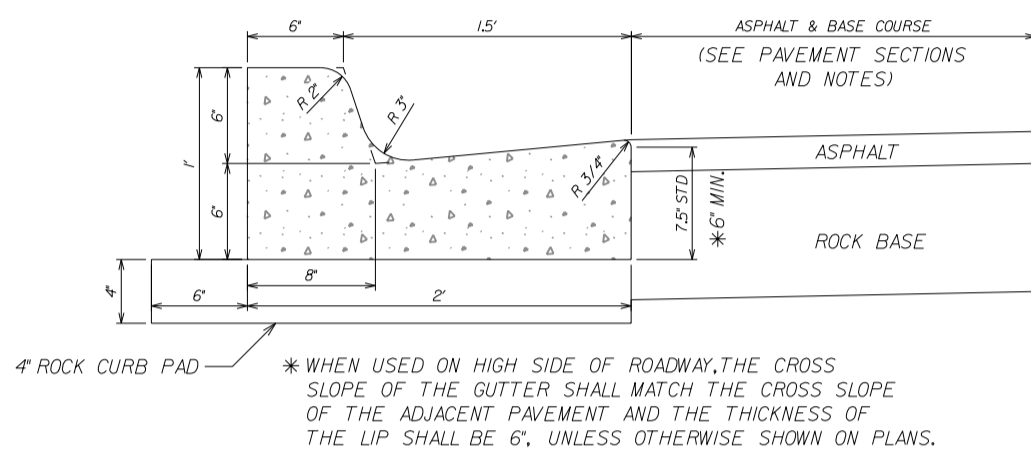


TYPE "F" CURB & GUTTER


NOTE:  
CONCRETE SHALL BE 3000 psi AT 28 DAYS

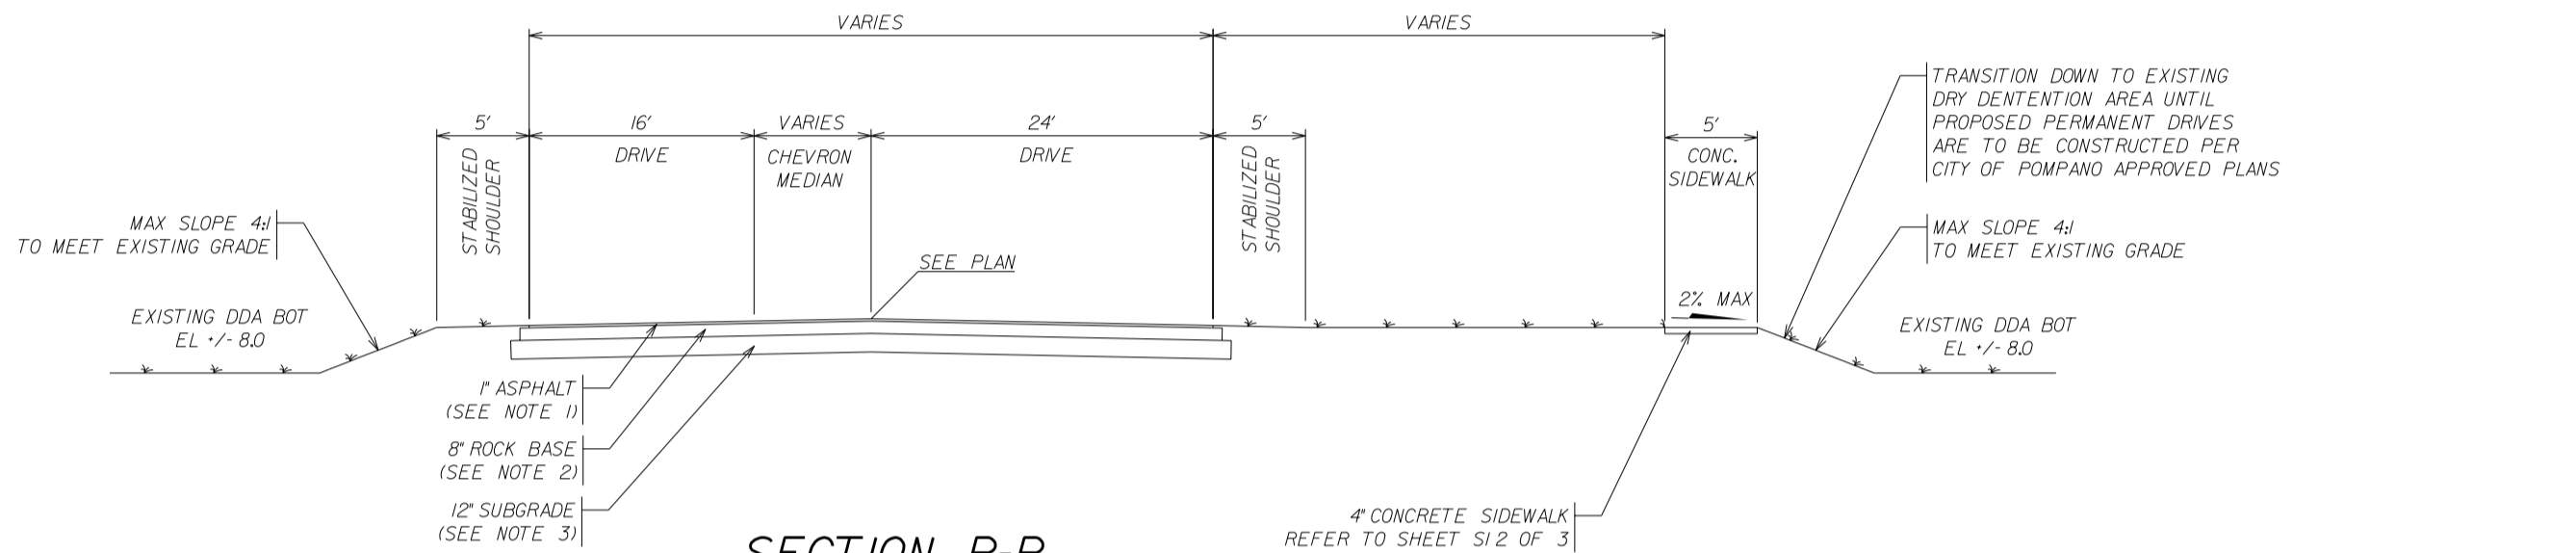

SECTION B-B

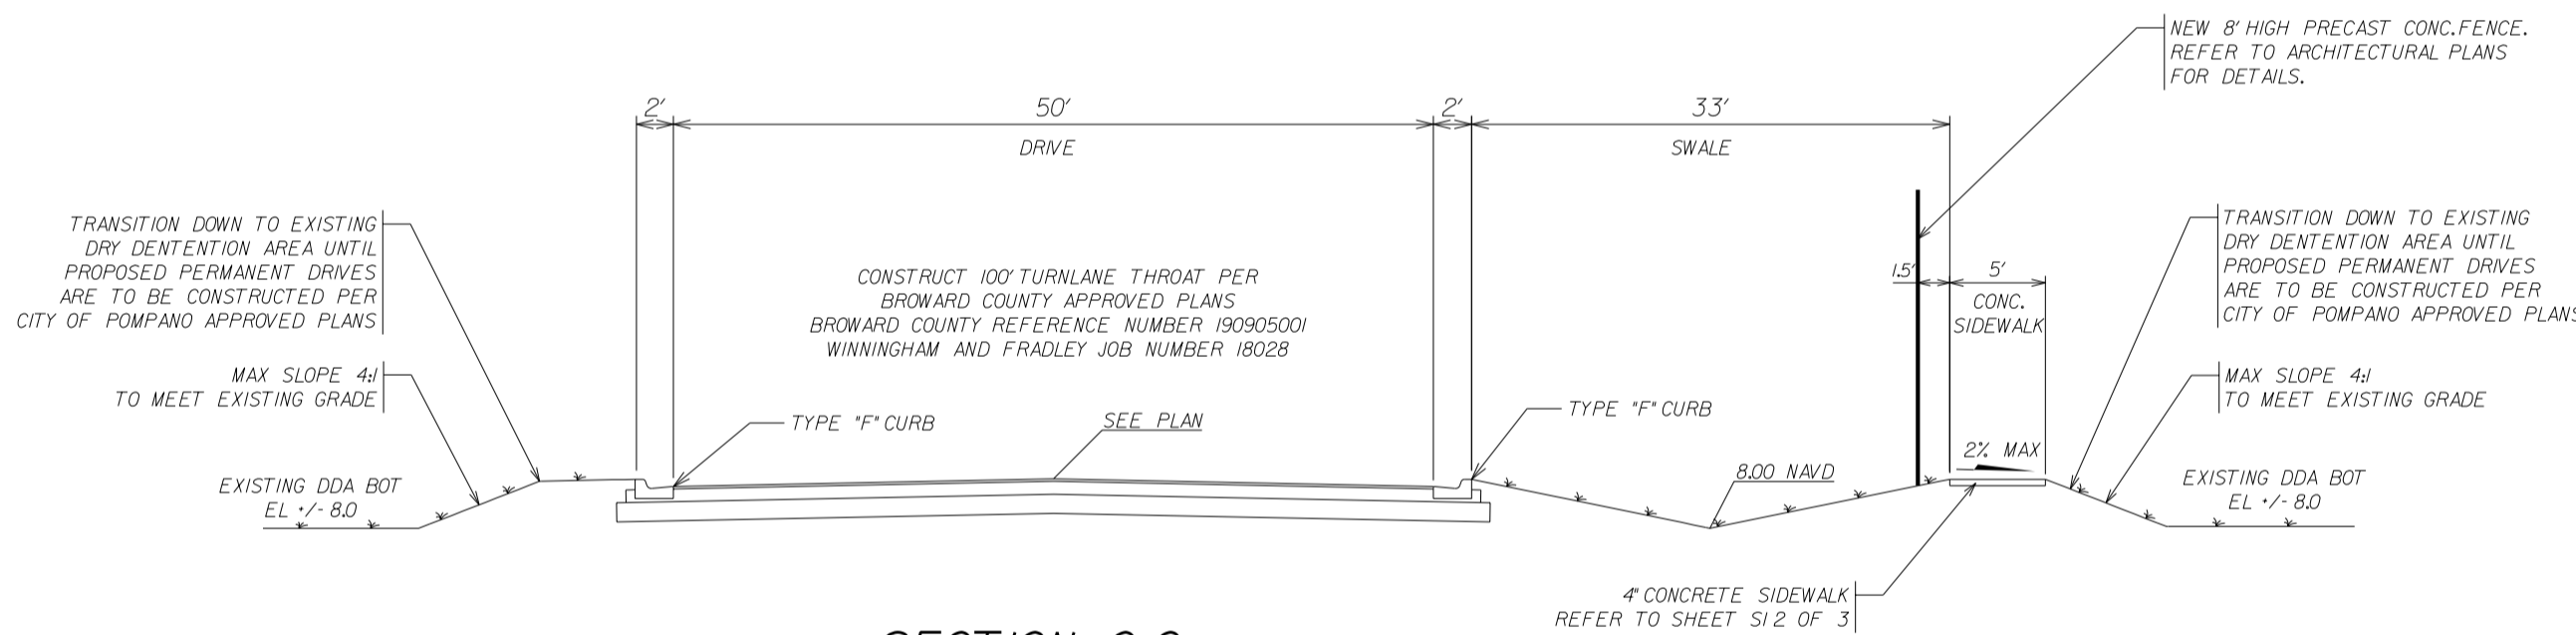

SECTION C-C

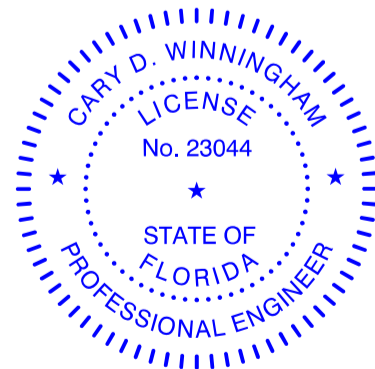

This item has been electronically signed and sealed with a Digital Signature by:  
Cary D Winningham  
2023.06.01 12:34:41 -04'00'  
Printed copies of this document are not considered signed and sealed and must be verified on any electronic copies.

SITE IMPROVEMENTS  
SECTIONS & DETAILS

BONSAL POMPANO  
OLDCASTLE COASTAL

WINNINGHAM & FRADLEY, INC.			
DESIGNED:	CJD/GSB	DATE:	08/20/2023
DRAWN:	AMF	DATE:	08/20/2023
CHECKED:	WTV	DATE:	12/20/2023
PUBLISHED:	6/11/2023, 10:47:10 AM	PROJECT NUMBER:	18-088
SHEET:		3	

DRC

PZ23-12000032  
04/17/2024

PZ23-12000032  
10/04/2023