

NOTES:

- UNDERGROUND UTILITY LINES SHALL BE ROUTED AROUND THE TREE PROTECTION AREA WHERE POSSIBLE. IF THIS IS NOT POSSIBLE, A TUNNEL MADE BY A POWER-DRAWN SOIL AUGER MAY BE USED UNDER THE TREE.
- INSTALLATION OF FENCES AND WALLS SHALL TAKE INTO CONSIDERATION THE ROOT SYSTEMS OF EXISTING TREES. POST-HOLES AND TRENCHES CLOSE TO TREES SHALL BE AUG BY HAND AND ADJUSTED AS NECESSARY TO AVOID DAMAGE TO MAJOR ROOTS.
- NO DEVELOPMENT OR DEMOLITION ACTIVITY—INCLUDING GRADING, THE OPERATION OR PARKING OF HEAVY EQUIPMENT OR THE STORAGE OF MATERIAL—SHALL BE ALLOWED WITHIN THE TREE PROTECTION AREA.
- CONTRACTOR SHALL TAKE EXTRA CARE DURING EARTHWORK AND UTILITY OPERATIONS TO PROTECT ALL EXISTING TREES—AND SHALL BE RESPONSIBLE TO REPLACE ANY TREES DAMAGED DURING CONSTRUCTION.

DRIFLINE

FENCE TO EXTEND TO THE EDGE OF THE DRIFLINE OR MORE WHERE POSSIBLE

THREE ROWS OF SPLIT RAIL FENCING (2"x4" TO BE PLACED AROUND ALL EXISTING TREES TO REMAIN)

WOODEN STAKES (2"x4"x3" MIN.) ON 5' CENTERS - TO SUPPORT SPLIT RAIL FENCING


NOTE: BARRIER TO FORM CONTINUOUS CIRCLE AROUND THE TREE OR GROUP OF TREES. SEE LANDSCAPE PLAN FOR LOCATION OF TREES TO REMAIN.

TREE PROTECTION DETAIL

REVISIONS	
BY	DATE
TCW	04/2010
AS	09/2021

LANDSCAPE STANDARDS	
URBAN FORESTRY CITY OF POMPANO BEACH	
APPROVED BY:	DATE: SEP 2021
URBAN FORESTER	DWG. NO. 104-1

SCALE: N.T.S.

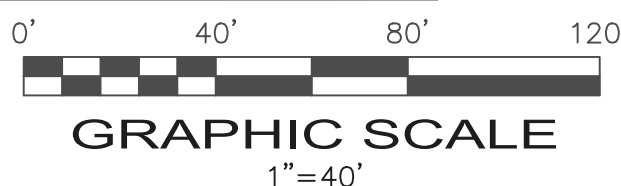

REVISION / DATE
3/23/2025

EnviroScapes

4132 SW 51st Street
Dania Beach FL

COASTAL WASTE SITE

2281 NW 16TH STREET
POMPANO BEACH FL

DRAWN BY:	
CHECKED BY:	
JOB NUMBER:	73326
DATE:	3/23/2025

SCALE 1"=40'

SEAL

TD-1