
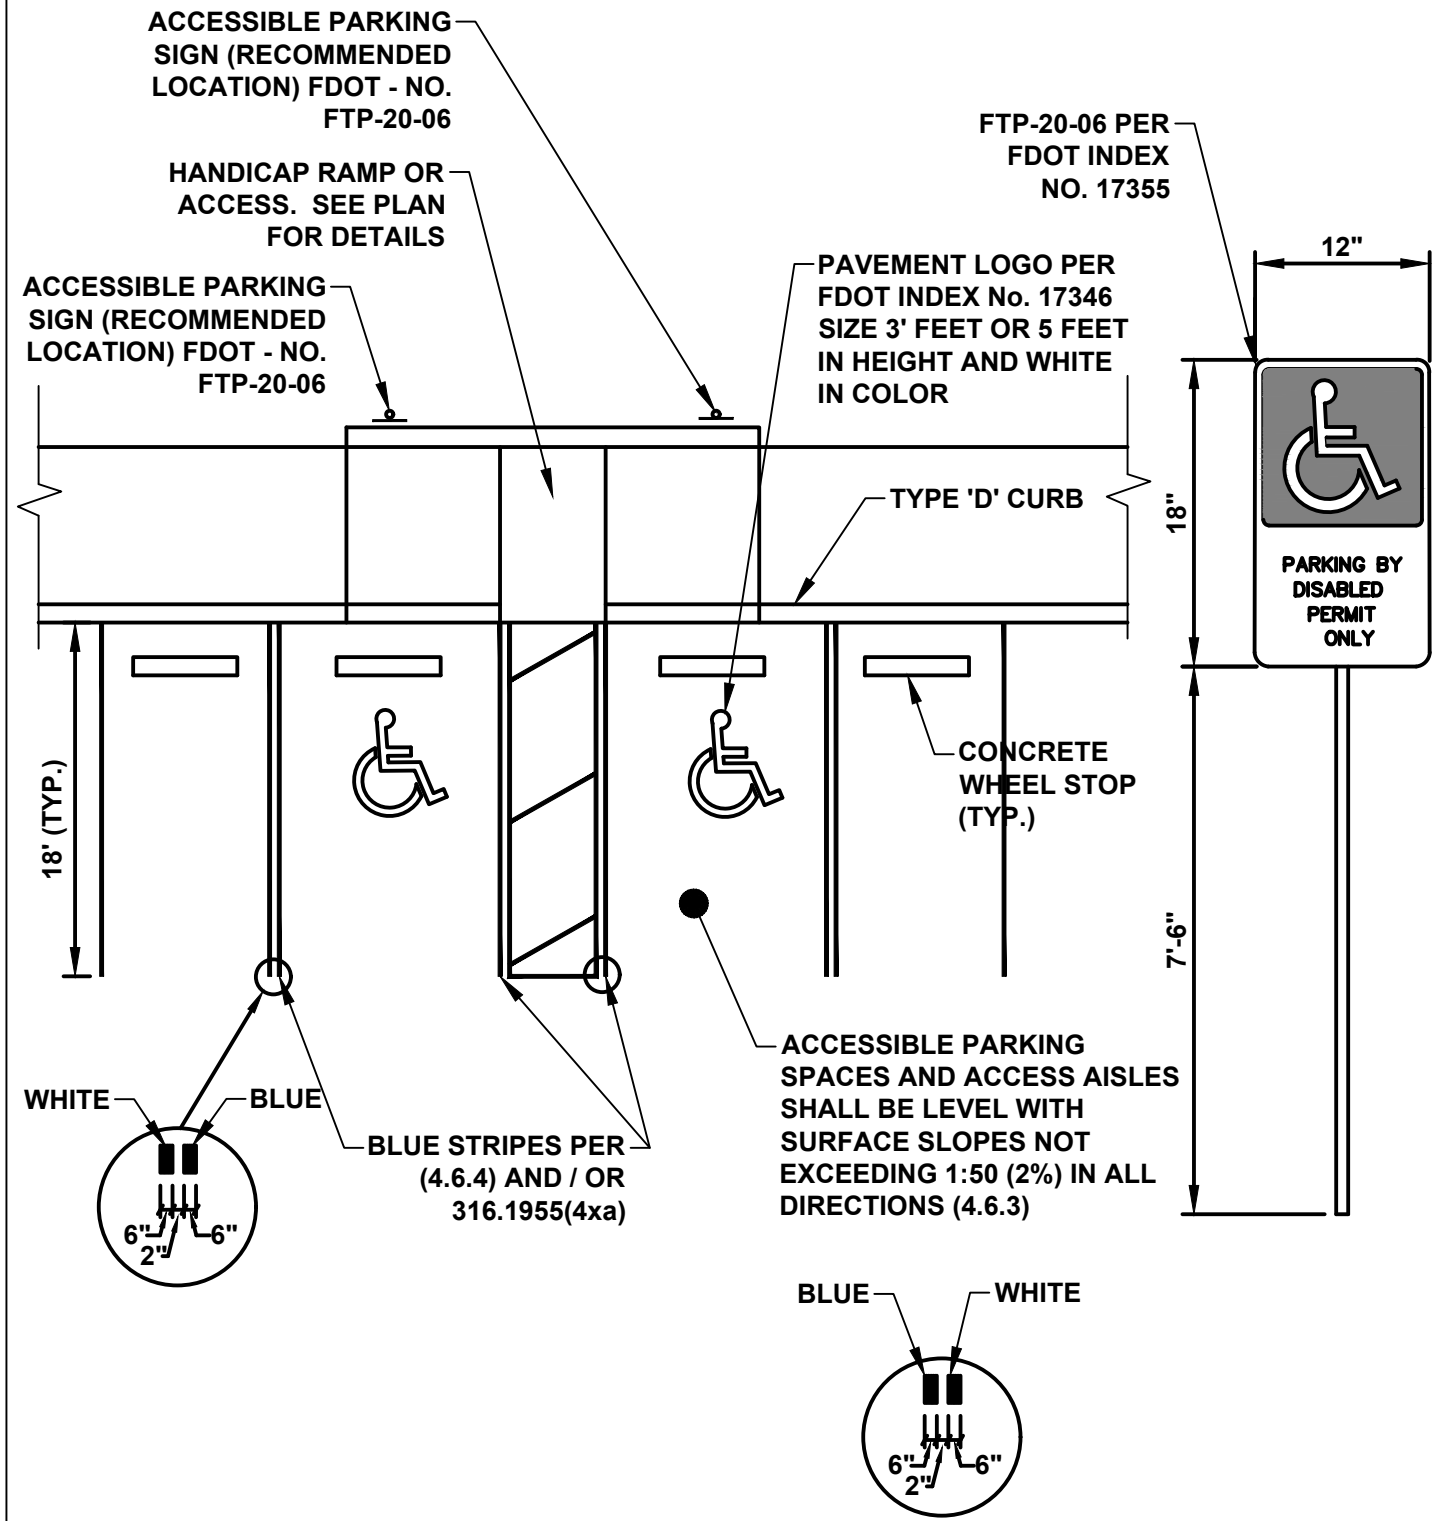
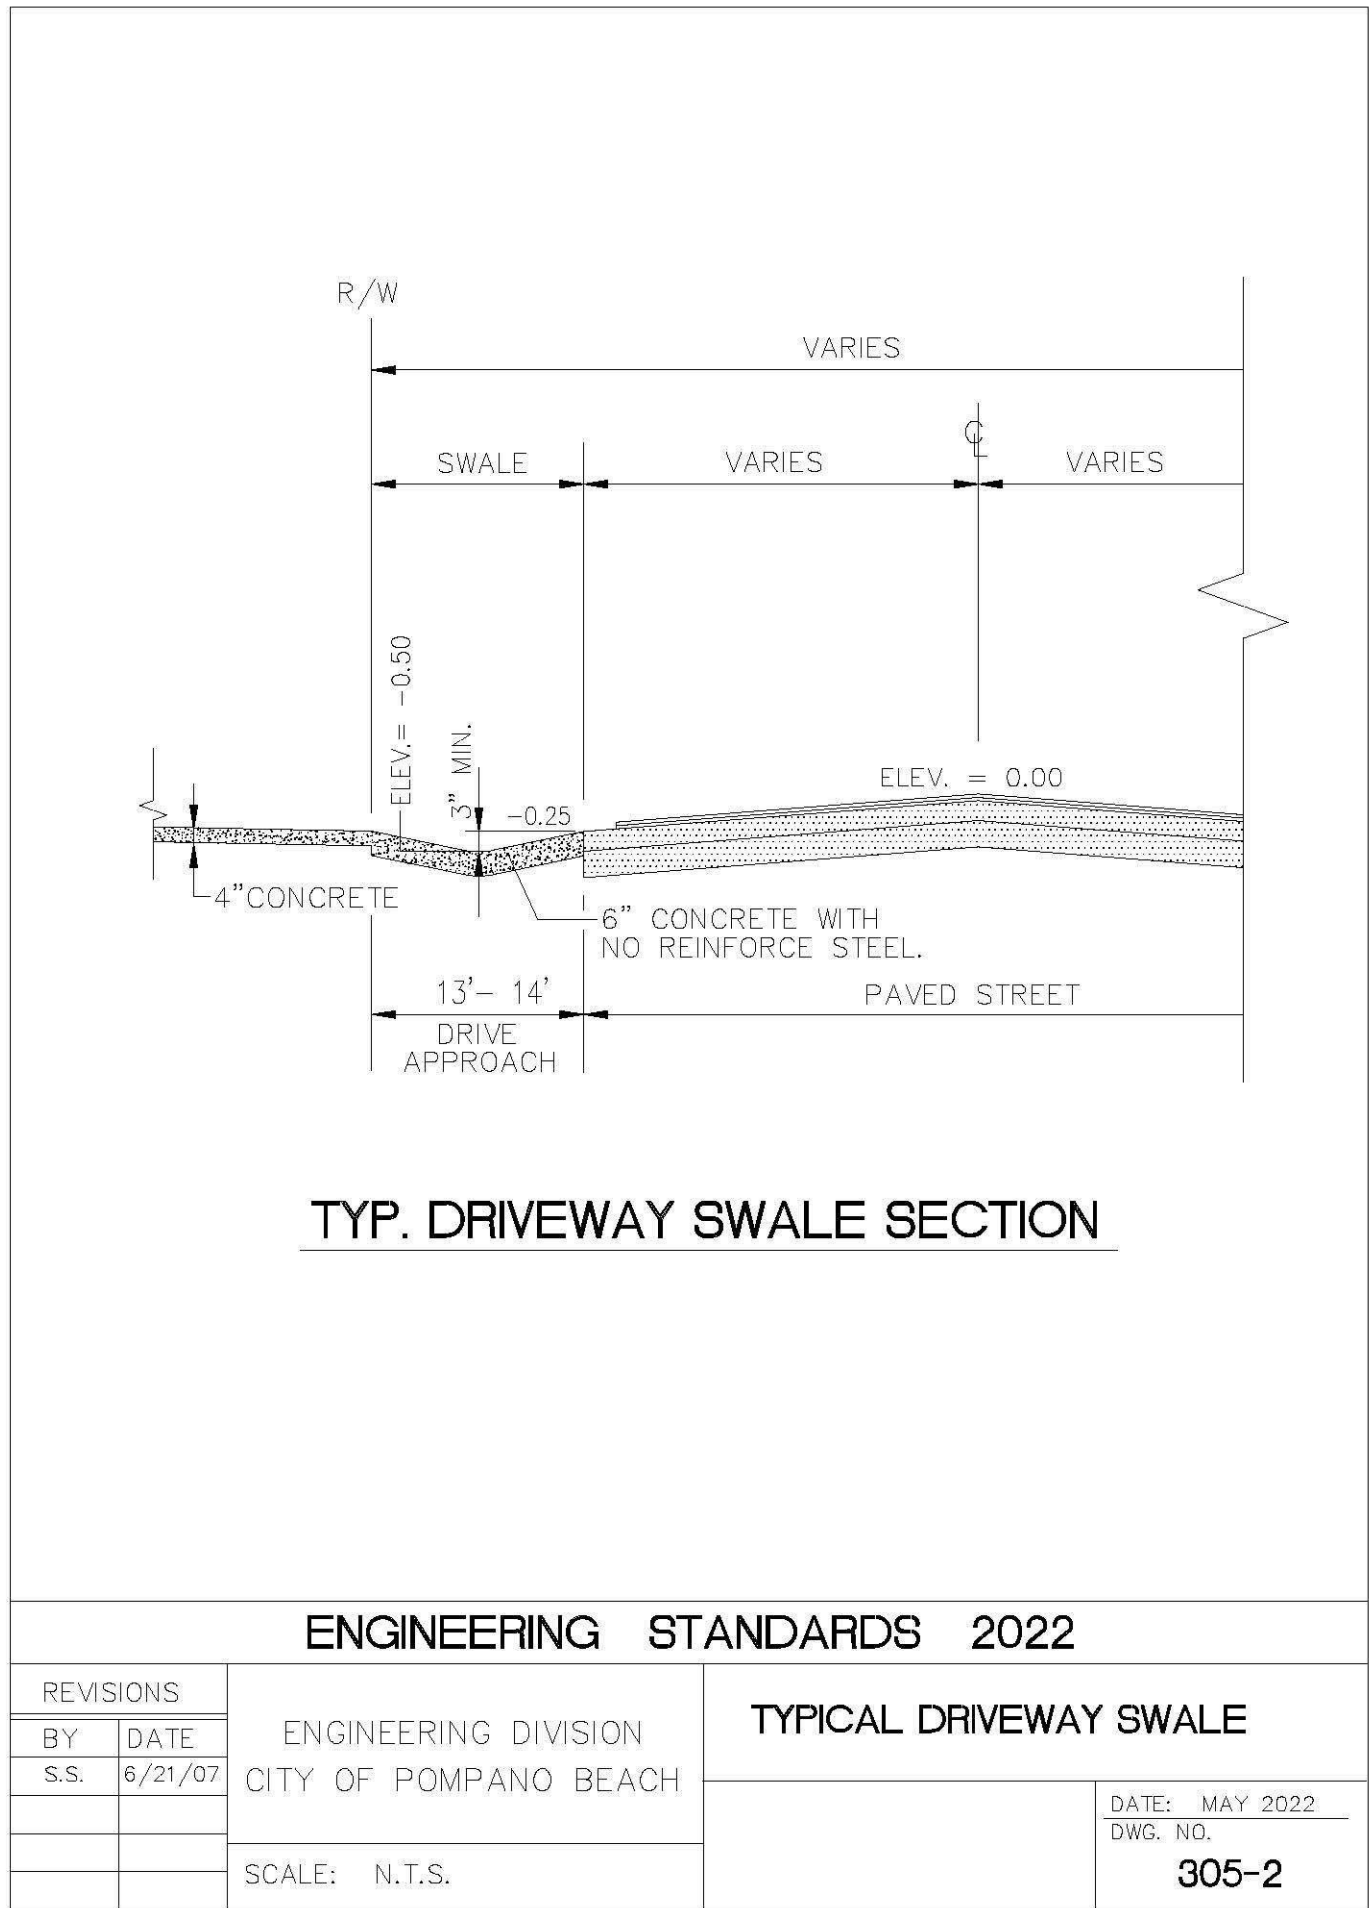


\\ctarfil02\Eng\Projects\2024\24-0055 PGGD.dwg [C-9] May 27, 2025 9:23am TRUBINO

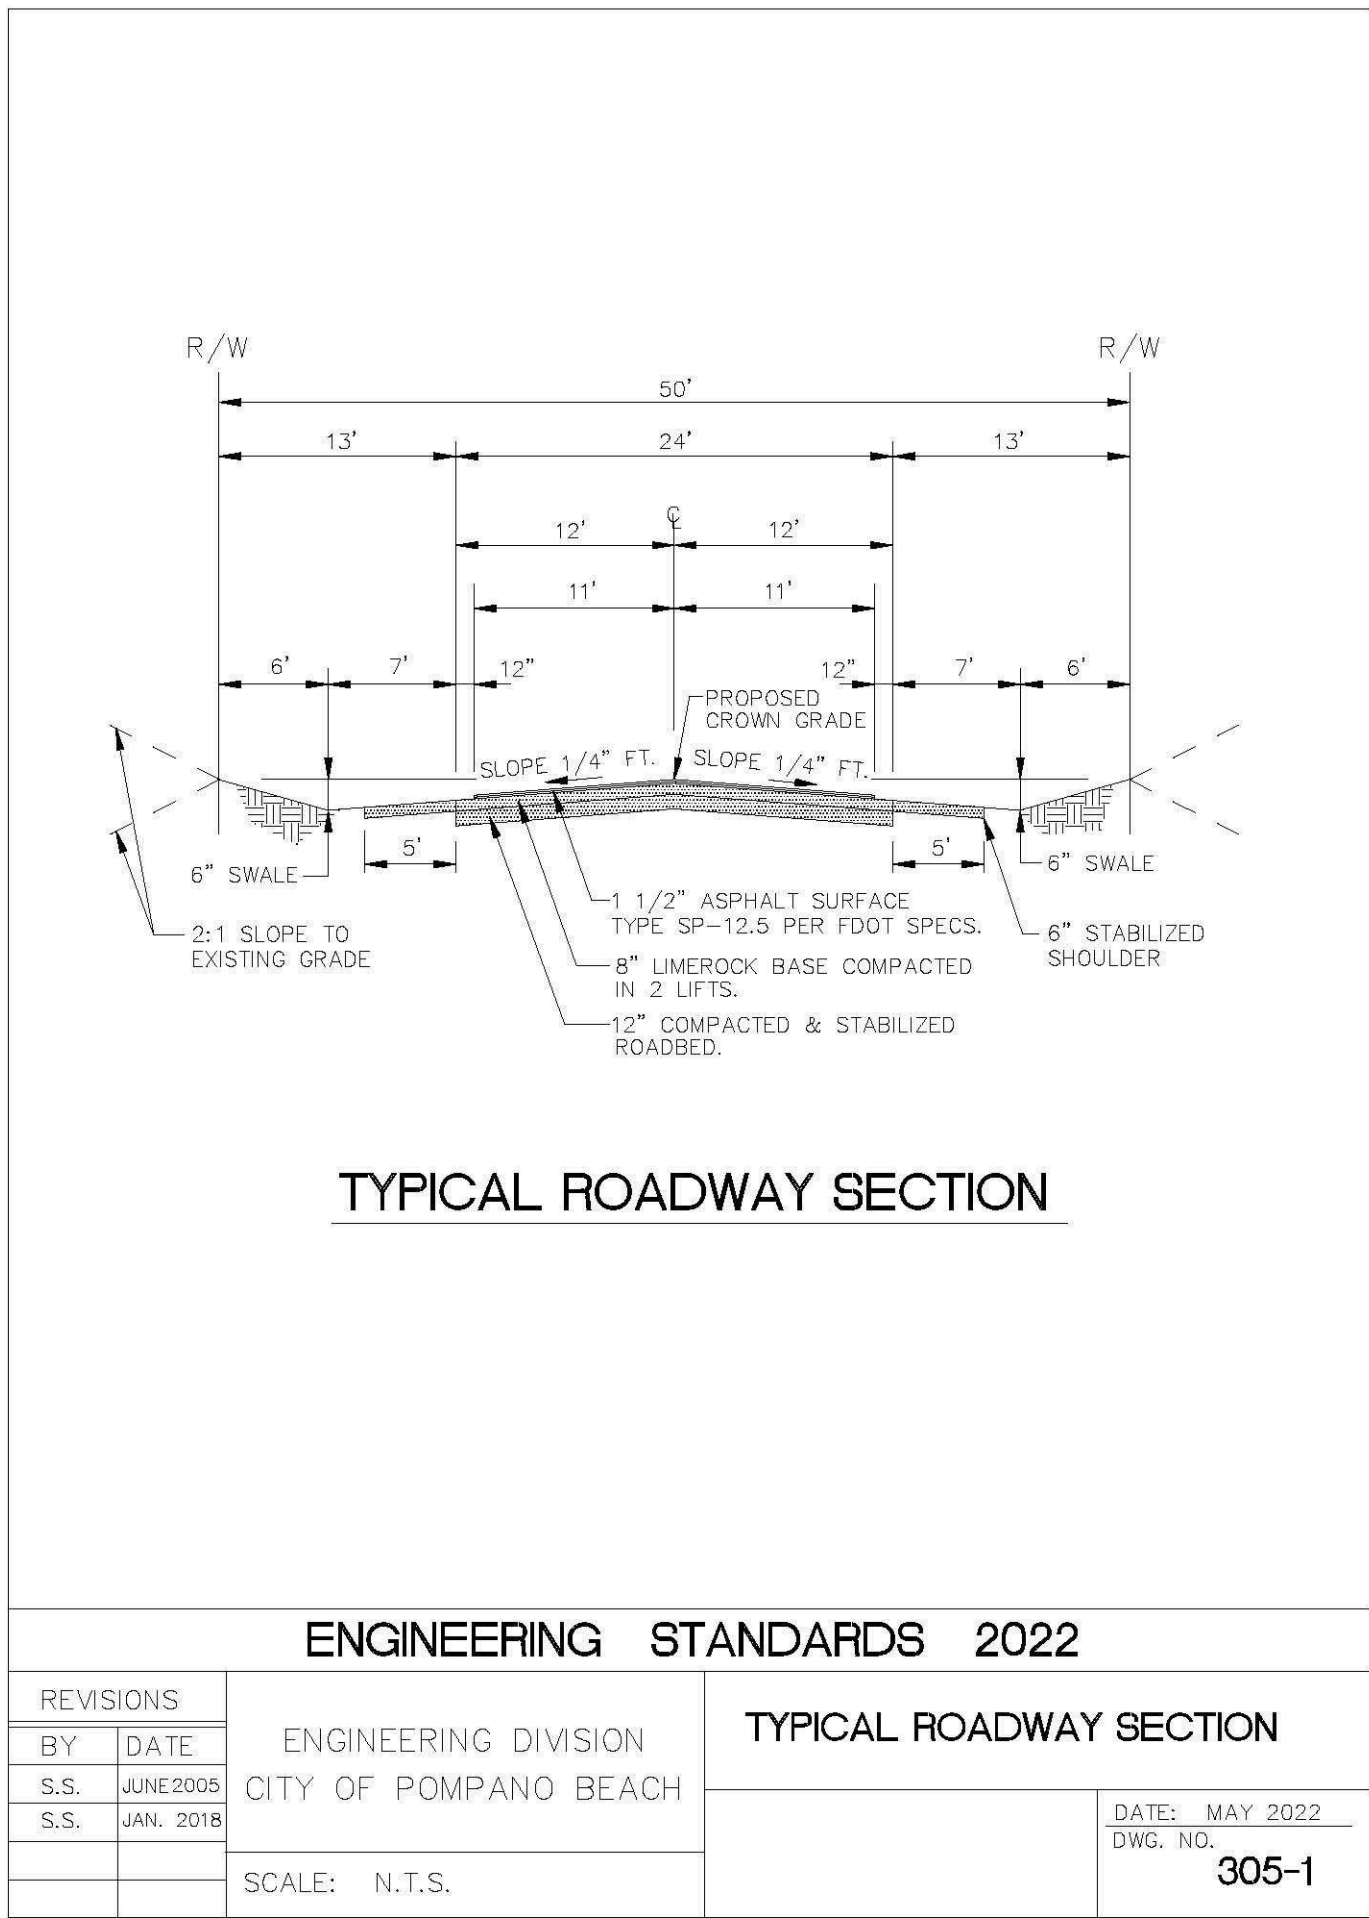


### ACCESSIBLE PARKING SPACE COMPLYING WITH FLORIDA AND ADA REQUIREMENTS

SCALE: N.T.S.


### SIGNS

SCALE: N.T.S.

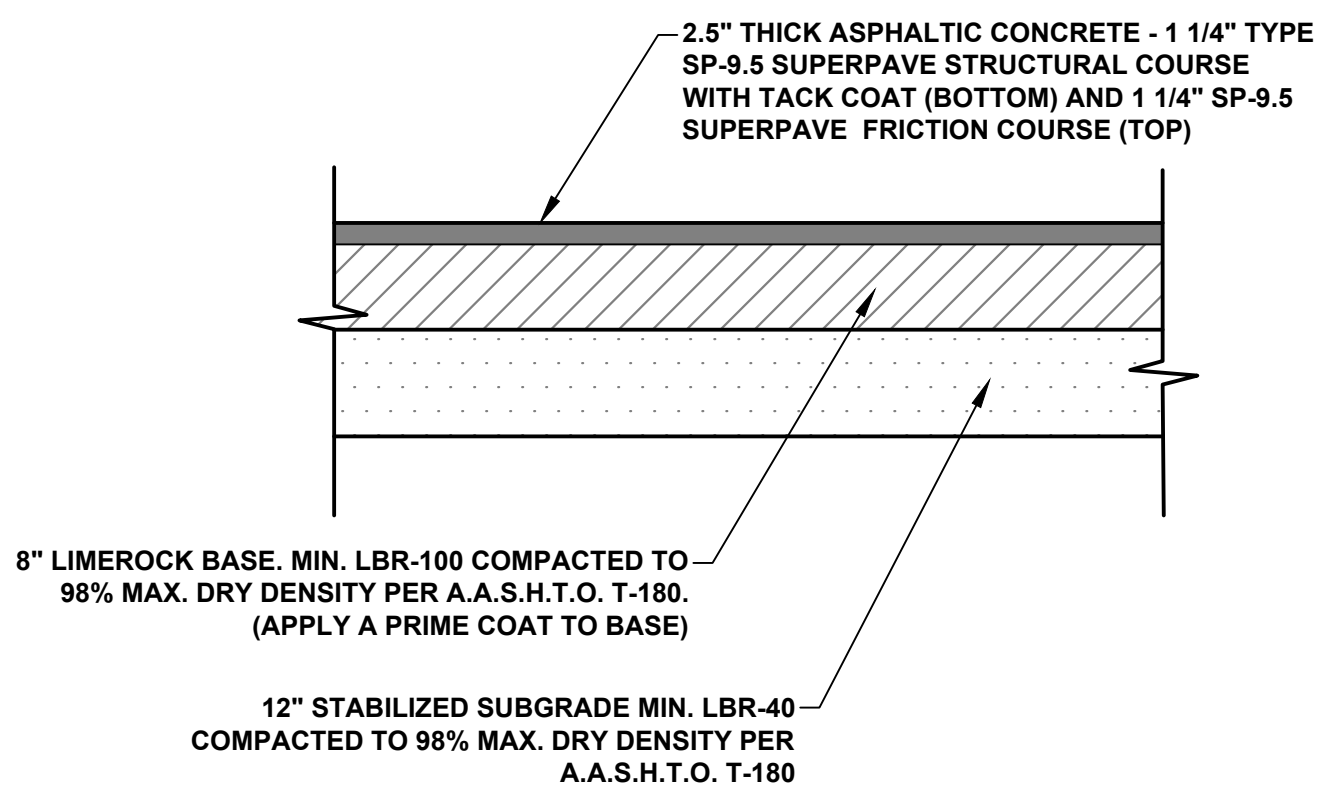


### TYPICAL PAVEMENT SECTION

SCALE: N.T.S.

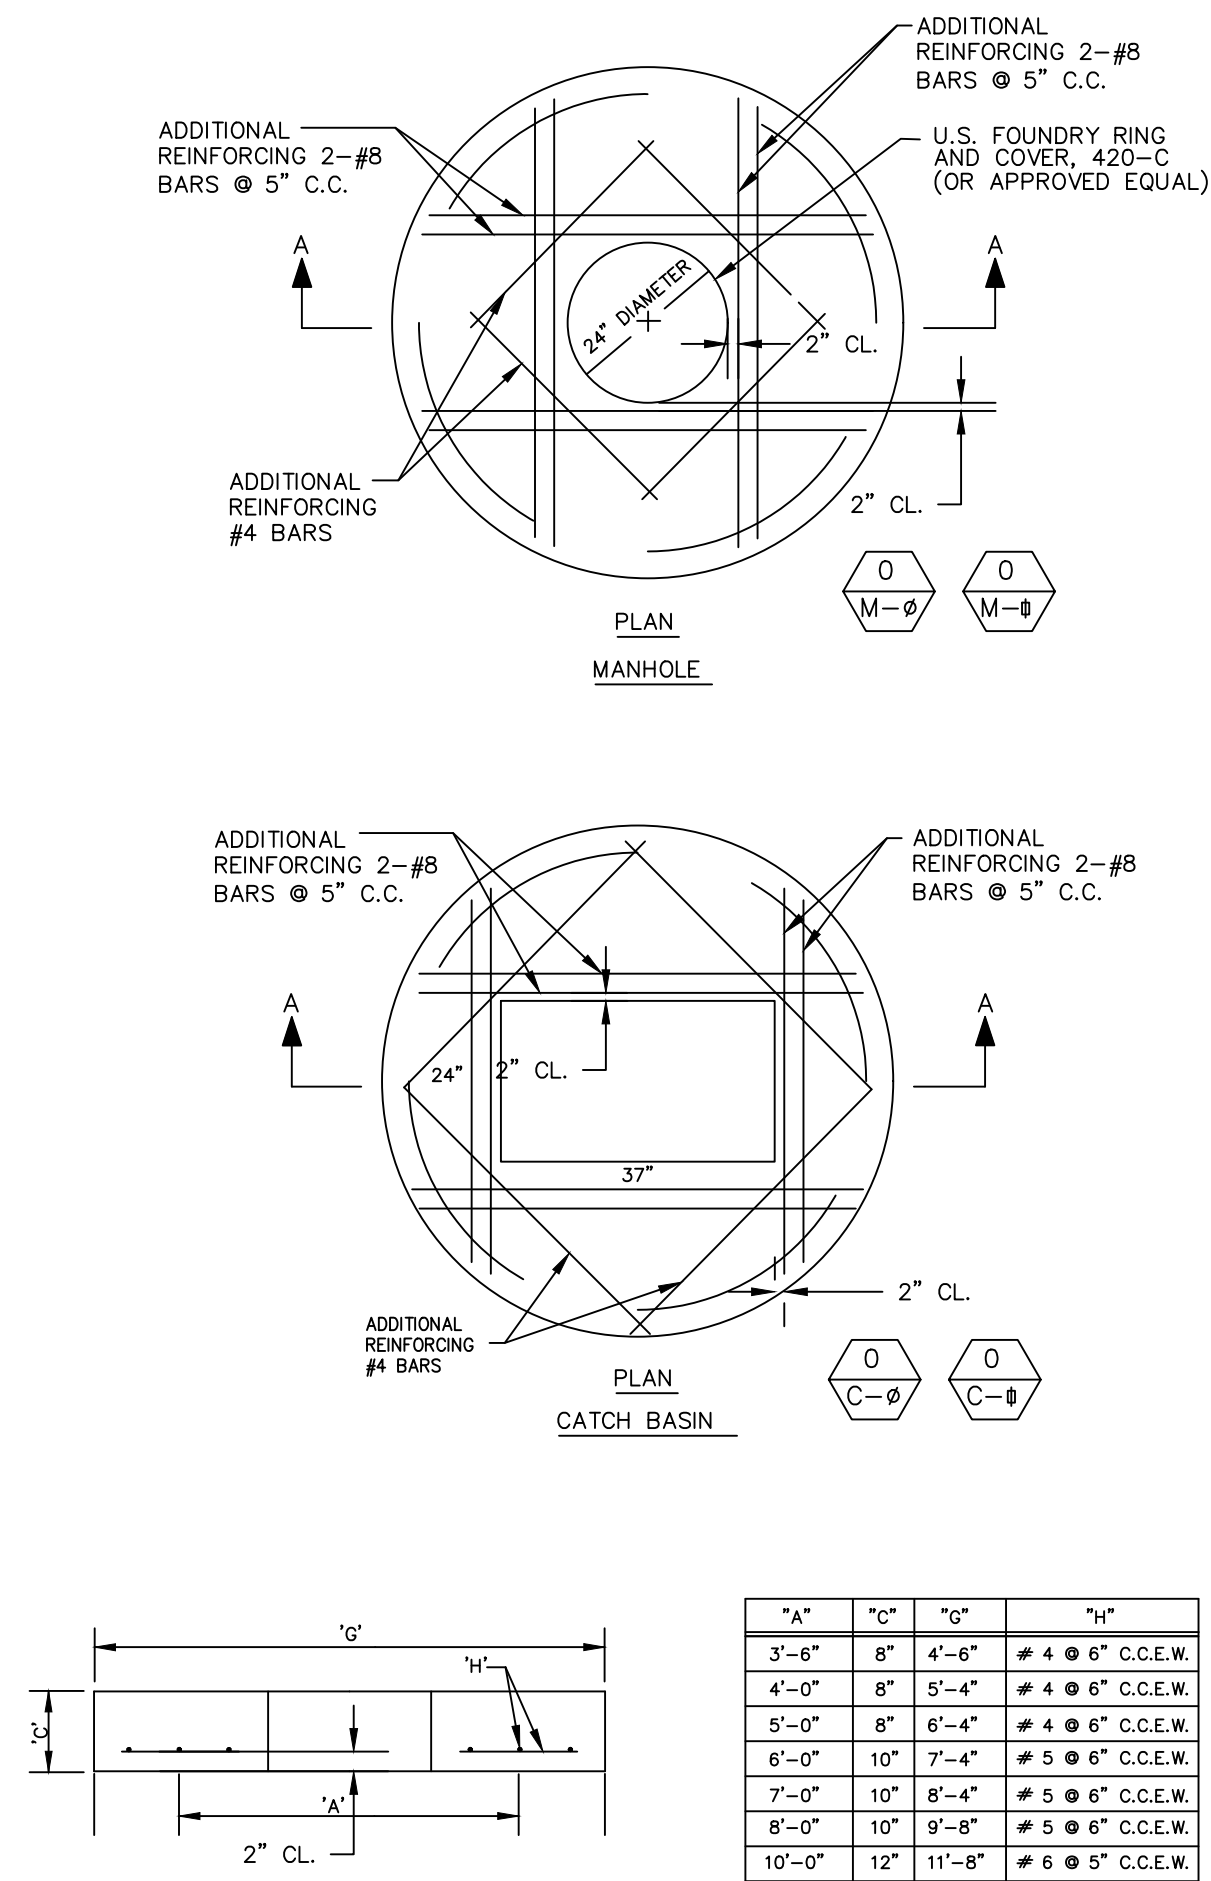

### PRECAST CONCRETE-TOP SLAB

SCALE: NONE

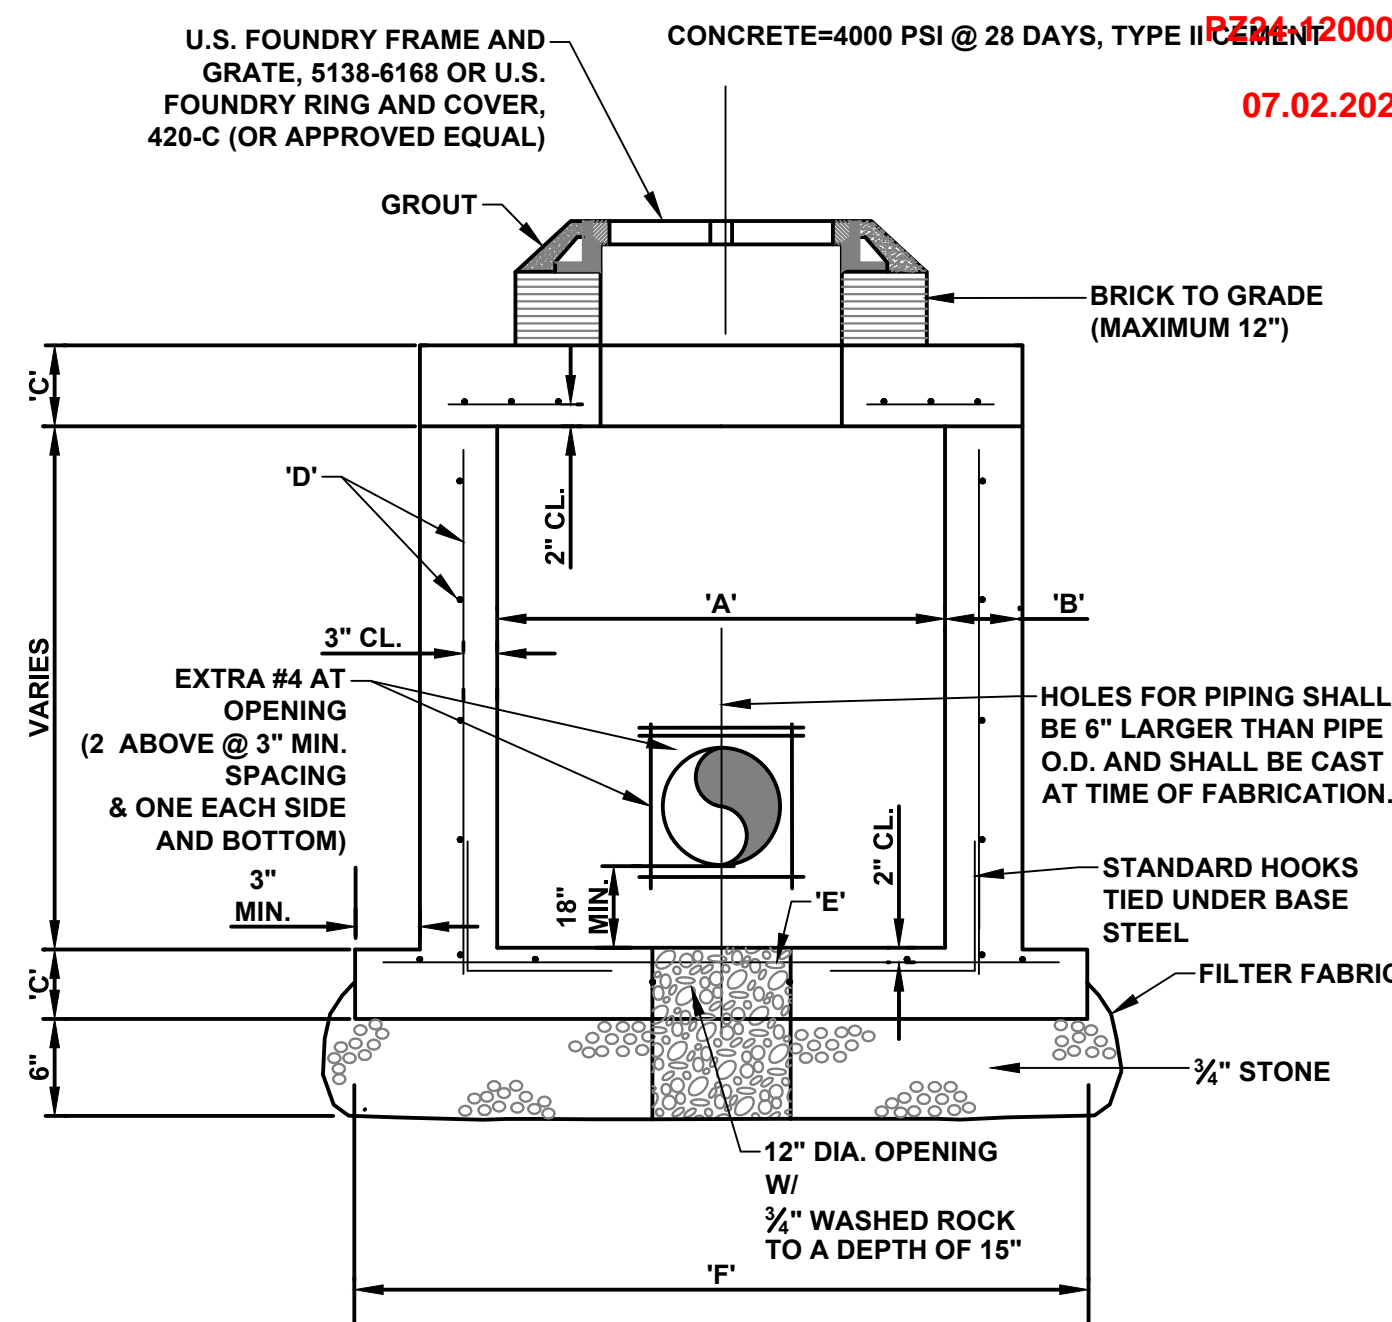

TYPE	"A"	"B"	"C"	"D"	"E"	"F"
P	3'-6" Ø	6"	8"	4 @ 12" C.C.E.W.	4 @ 12" C.C.E.W.	5'-0" Ø
C-4	4'-0" Ø	8"	8"	4 @ 12" C.C.E.W.	4 @ 12" C.C.E.W.	6'-4" Ø
C-5	5'-0" Ø	8"	8"	5 @ 12" C.C.E.W.	5 @ 12" C.C.E.W.	7'-4" Ø
C-6	6'-0" Ø	8"	10"	5 @ 12" C.C.E.W.	5 @ 6" C.C.E.W.	8'-4" Ø
C-7	7'-0" Ø	8"	10"	5 @ 12" C.C.E.W.	5 @ 6" C.C.E.W.	9'-4" Ø
C-8	8'-0" Ø	10"	10"	5 @ 12" C.C.E.W.	5 @ 6" C.C.E.W.	10'-8" Ø
C-10	10'-0" Ø	10"	10"	5 @ 12" C.C.E.W.	5 @ 6" C.C.E.W.	12'-8" Ø

REINFORCEMENT SHALL BE ASTM A615/A615M GRADE 60 STEEL

### PRECAST CIRCULAR DRAINAGE STRUCTURES


SCALE: N.T.S.

This document has been digitally signed and sealed by Chad Everett Edwards, P.E. on the date indicated here. Printed copies of this document are not considered signed and sealed and the signature must be verified on any electronic copies.

DATE:	SCALE:	DESIGN BY:	DRAWN BY:	CHECKED BY:	APPROVED BY:
04/30/25	AS SHOWN	CEE	TR	CEE	CEE

CRAVEN - THOMPSON AND ASSOCIATES, INC.  
ENGINEERS • PLANNERS • SURVEYORS  
35653 N.W. 53RD STREET, FORT LAUDERDALE, FLORIDA 33309  
FAX: (954) 739-6409  
TEL: (954) 739-6400  
FLORIDA LICENSED ENGINEERS, SURVEYORS & MAPPING BUSINESS NO. 271  
FLORIDA LICENSED LANDSCAPE ARCHITECTURE BUSINESS NO. C00014  
MATERIAL SHOWN HEREIN IS THE PROPERTY OF CRAVEN, THOMPSON & ASSOCIATES, INC. AND SHALL NOT BE REPRODUCED OR IN ANY MANNER WITHOUT WRITTEN PERMISSION OF CRAVEN-THOMPSON & ASSOCIATES, INC. COPYRIGHT © 2015

1501 WEST ATLANTIC BLVD.  
POMPAÑO BEACH, FLORIDA  
PREPARED FOR:  
KAJA PROPERTIES INC.  
DETAILS

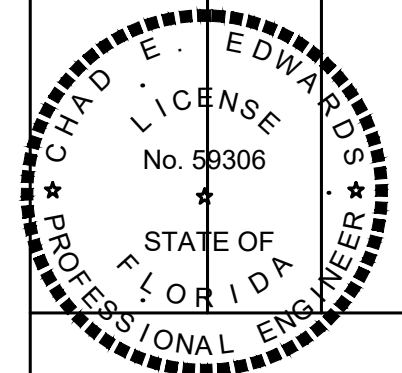

CHAD E. EDWARDS, P.E.  
FLORIDA LICENSE No. 59306  
2025-05-27  
PROJECT NO.  
24-0055-001-01  
C-9  
SHEET 9 OF 14