


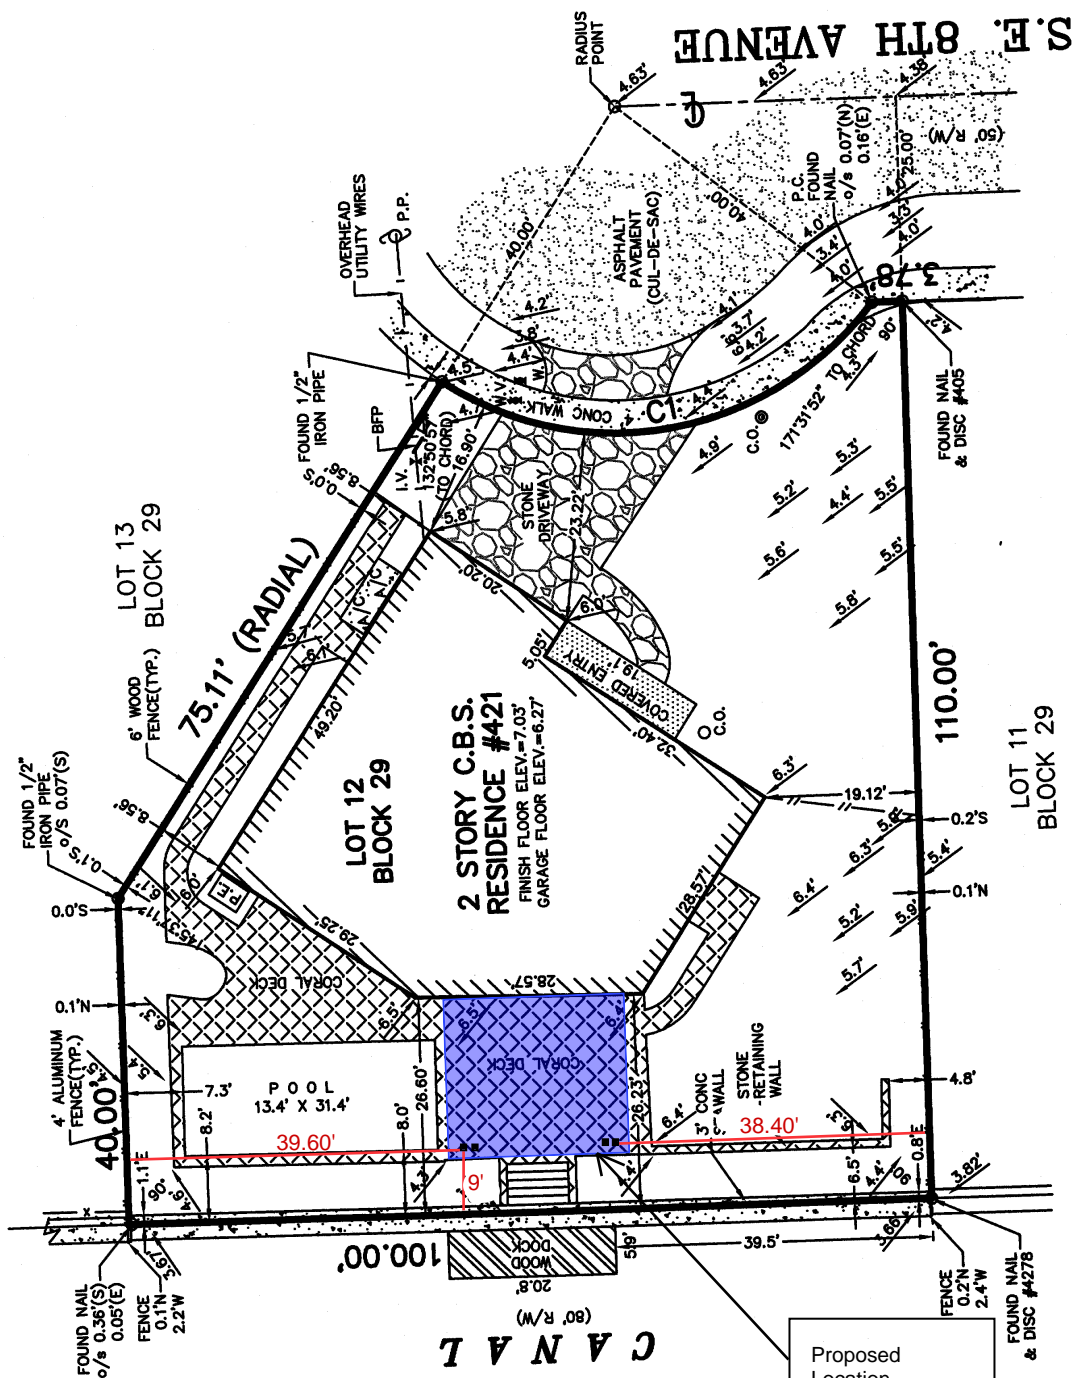

CURVE C1:
RADIUS=40.00'
ANGLE=85°41'53"
ARC=59.83'

SCALE: 1" = 20'	SKETCH NO.: 20-1774
DRAWN BY: Q.D.I.	SIDE 2 OF 2



Proposed
Location
24'x20'

See height in the
plan