
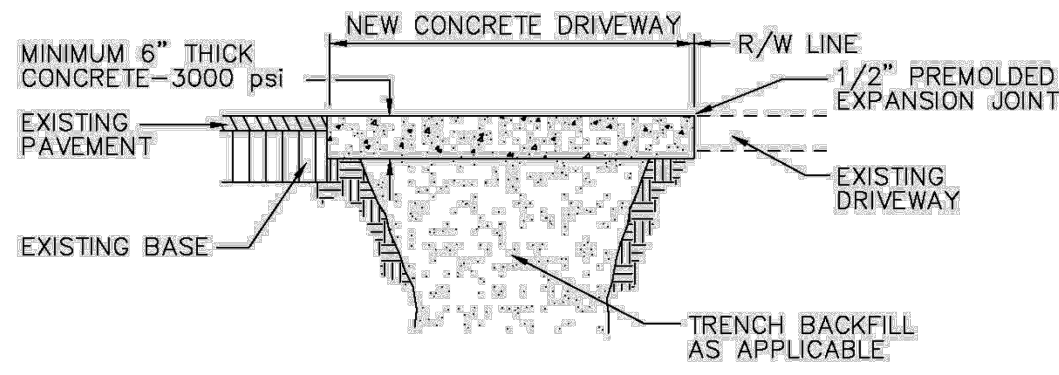


CONCRETE DRIVEWAY
RESTORATION (TYPE V)**SURFACE RESTORATION**


ENGINEERING STANDARDS 2025				
REVISIONS		ENGINEERING DIVISION CITY OF POMPAÑO BEACH	SURFACE RESTORATION	
BY	DATE			
		SCALE: N.T.S.		DATE: MAY 2022 DWG. NO. 306-3

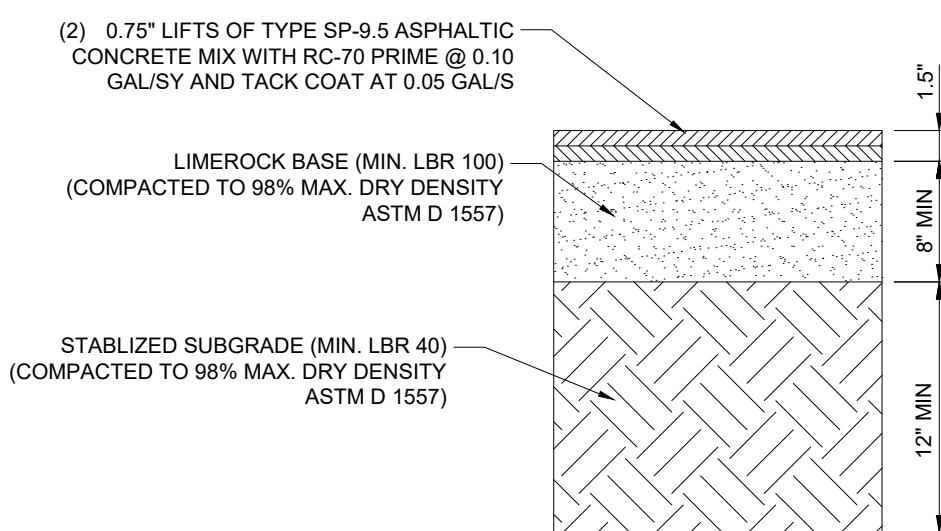

NOTE:
ANY MODIFICATIONS TO THE PAVING SECTION
ABOVE MUST BE APPROVED BY THE GEOTECH
ENGINEER OF RECORD.




**ASPHALTIC CONCRETE
FULL DEPTH PAVEMENT SECTION**
NOT TO SCALE**DATUM NOTE:**

1 ELEVATIONS SHOWN HEREON ARE BASED UPON NAVD88 DATUM.

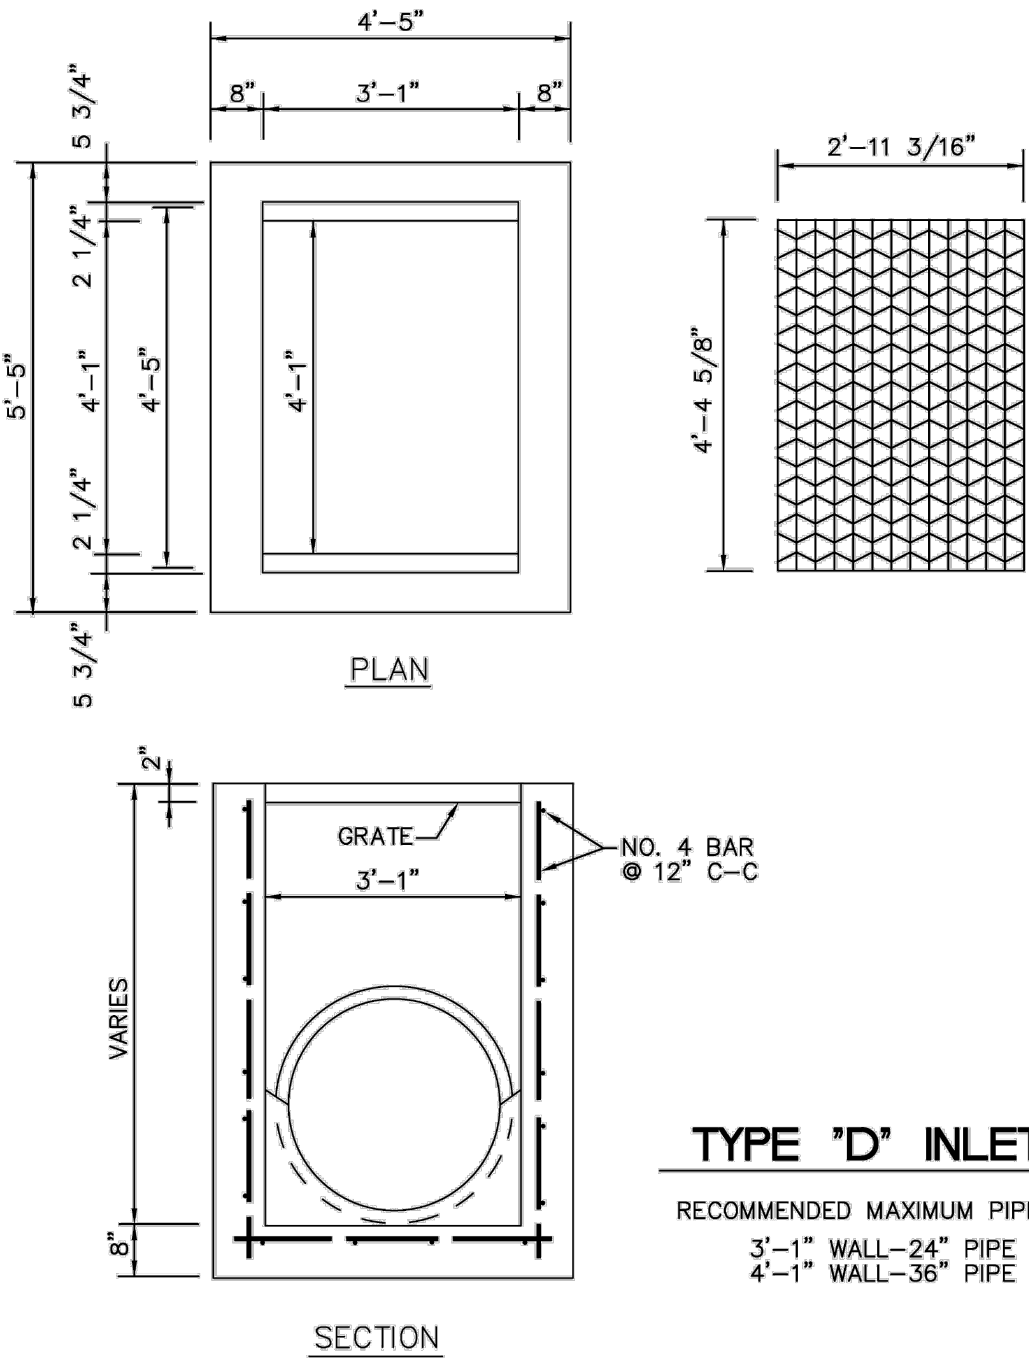
**TYPE 'D' INLET**

RECOMMENDED MAXIMUM PIPE SIZE
3'-1" WALL-24" PIPE
4'-1" WALL-36" PIPE

ENGINEERING STANDARDS 2025				
REVISIONS		ENGINEERING DIVISION CITY OF POMPAÑO BEACH	TYPE 'D' INLET	
BY	DATE			
S.S.	09-11	SCALE: N.T.S.		DATE: JUNE 2022 DWG. NO. 401-1

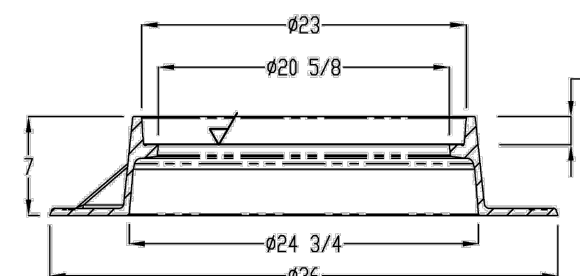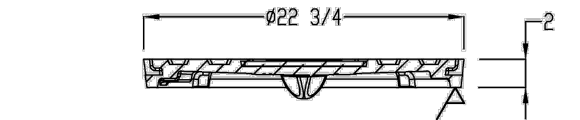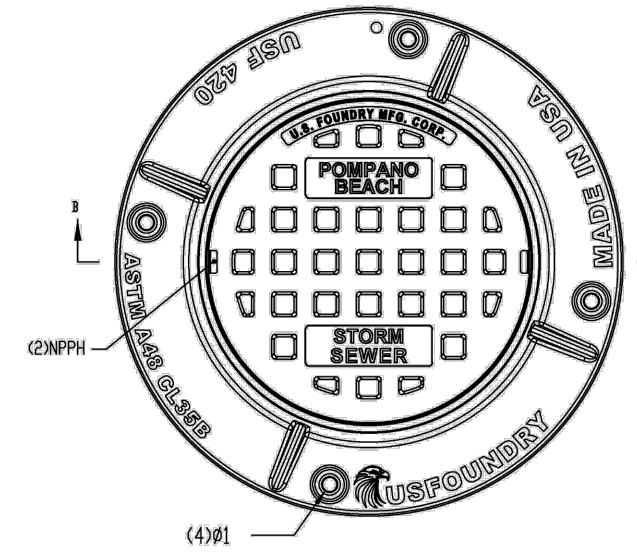

ENGINEERING STANDARDS 2025				
REVISIONS		ENGINEERING DIVISION CITY OF POMPAÑO BEACH	COVER FOR MANHOLES AND INLETS	
BY	DATE			
A.S.	12/22	SCALE: N.T.S.		DATE: DEC 2022 DWG. NO. 409-1

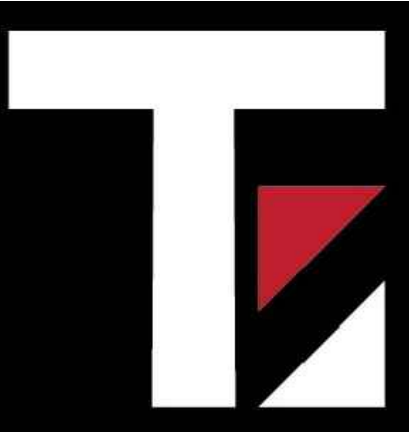

**Thompson Engineering
& Consulting, Inc.**

19304 NW 12th Street
Pembroke Pines, FL 33029

Florida Registry No. 36359
thompson-sc.com
(954) 232-2281

Date: 06/09/2026

This item has been digitally
signed and sealed by Justin
Thompson, PE, on the date
adjacent to the seal.

Printed copies of this document
are not considered signed and
sealed and the signature must be
verified on any electronic copies.

**DEMISOL
HOLDINGS, LLC**

1550 NW 24TH AVENUE
POMPAÑO BEACH, FL 33315

CITY OF POMPAÑO BEACH BROWARD COUNTY

Project No.	25-015
Date	06/09/2026
Scale	As Shown
Drawn By	UCS
Checked By	JT

Revisions		
No.	Description	Date

**PAVING, GRADING
& DRAINAGE
DETAILS**

Sheet Number:

C112

Sheet 12 of 15